


8.11 123.30 TOP N.W. COR. BRICK WALL AT CORNER W.S. 17th ST. SABIN ST.
 8.11 123.67 TOP N.W. COR. ROCK HANDRAIL ON PORCH, 2nd 1/2 S. 17th ST. ON E.S. SABIN ST.
 STATIONING & BASELINE ALONG CENTERLINE OF SABIN ST.

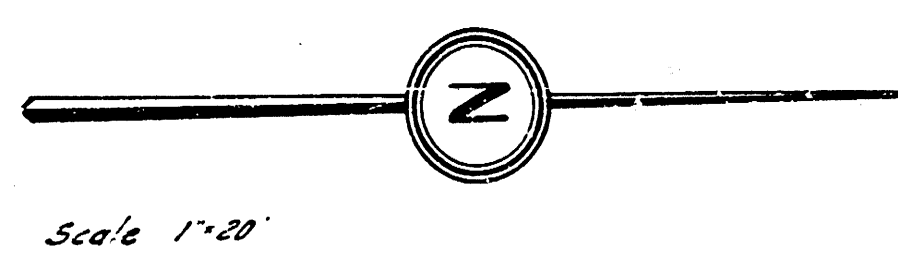

Survey Stationing Book
 Plan 1000
 L.C. 1000
 1/10/61

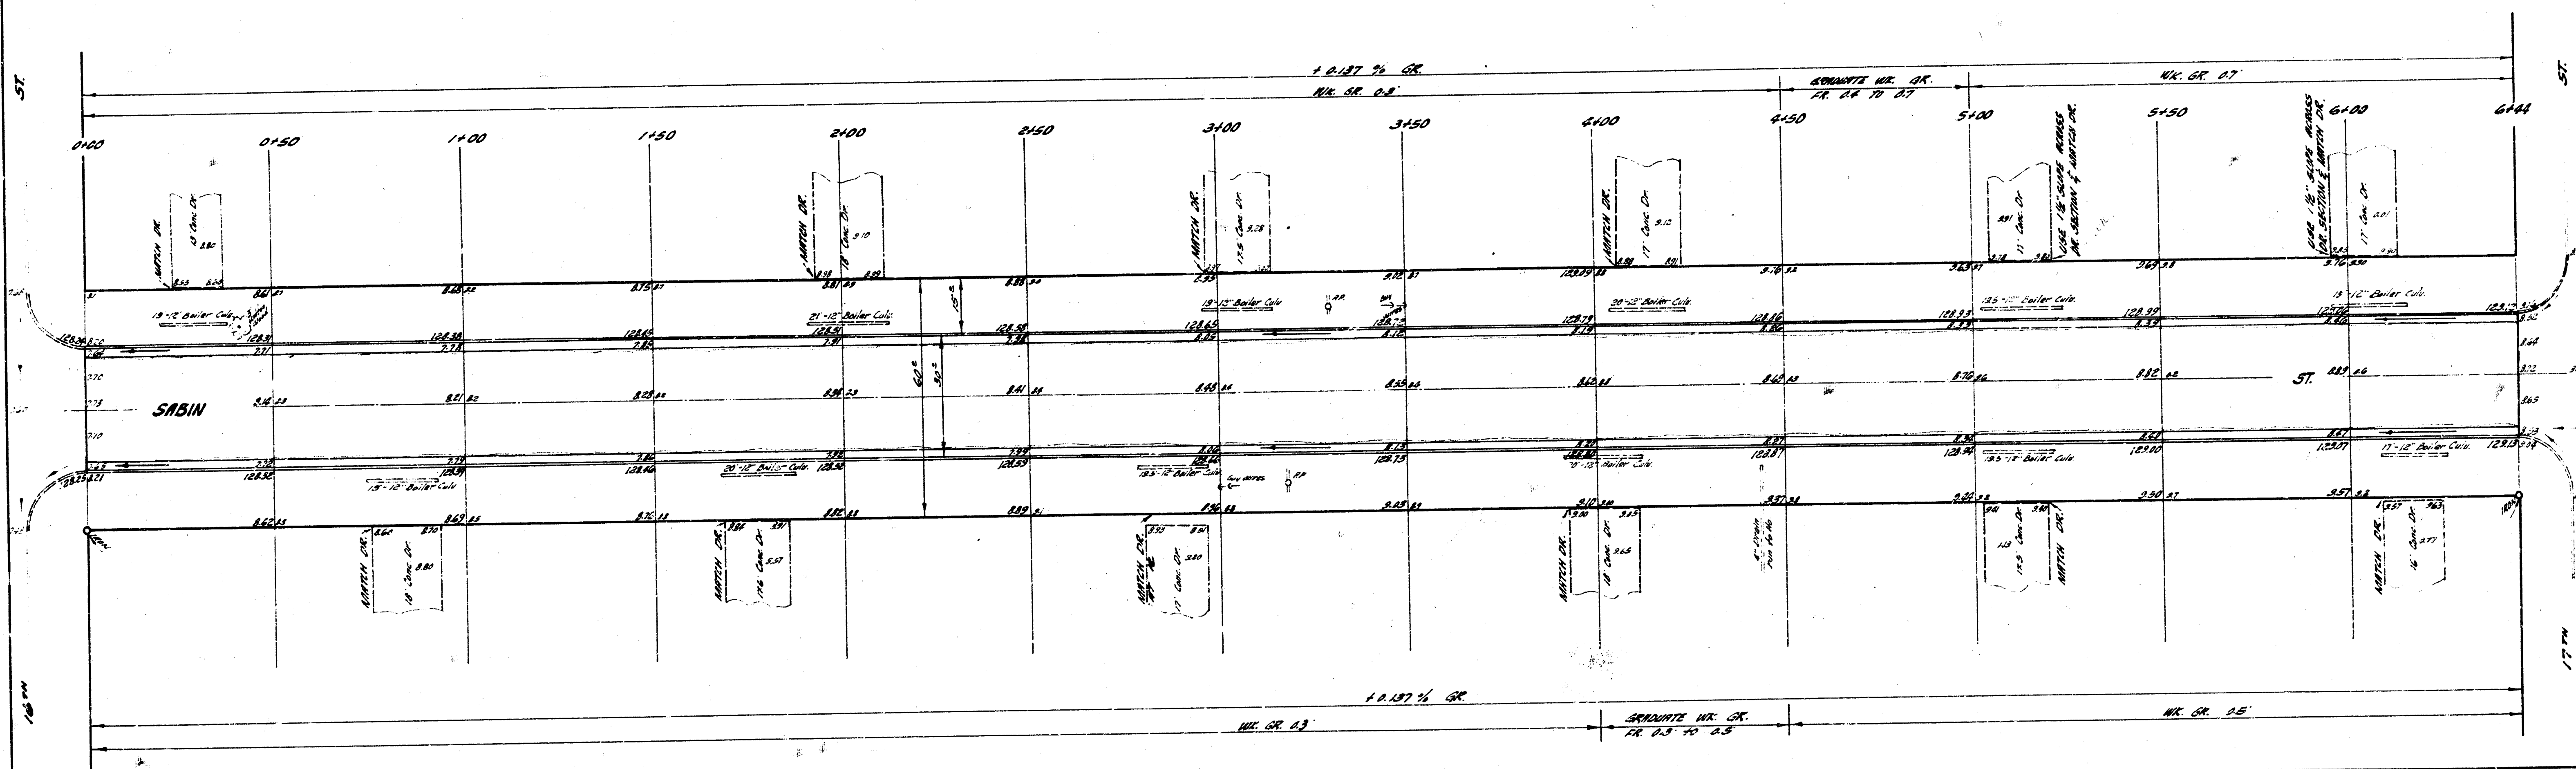


EXHIBIT
 605-1 2-14-61
 605-2 2-14-61
 605-3 2-14-61



1/2

SABIN ST.
 N.W. 16th ST. TO S.W. 17th ST.
 26° - 2' - 30" AC.
 CITY OF WICHITA, KANSAS
 B.E. SMITH CITY ENGINEER
 DATE JULY 1960 PROJ. NO. C-10-61