


1942
ST PAUL - N.L. ST LOUIS TO S.L. NEWELL
CB + GTR ONLY

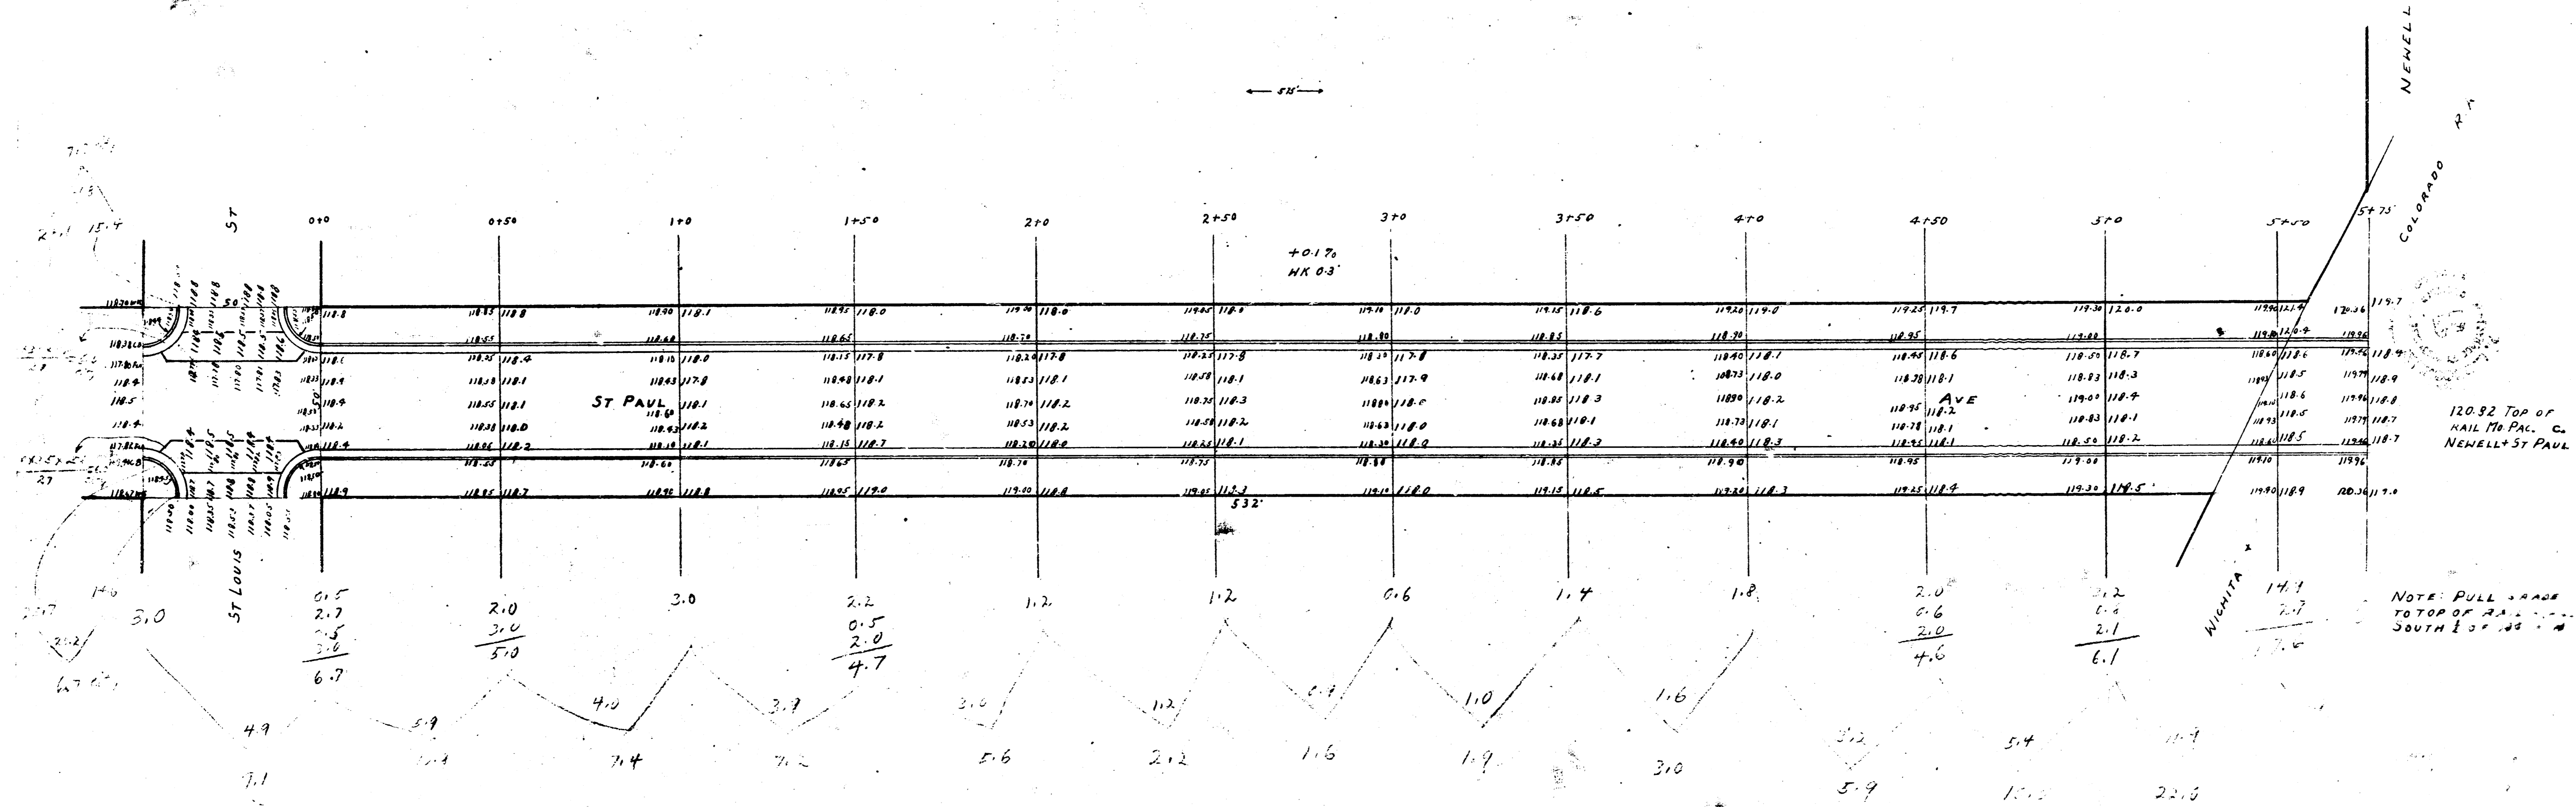

B.M. 11867 'C' IN CARTER C. N.E. SE ST PAUL + ST LOUIS
B.M. 120.25 'S.M. CON. BASE XING POST, SE NEWELL + ST PAUL

NOTE: PULL GRADE TO TOP OF RAIL SOUTH 1/2 OF 1/4 - M