
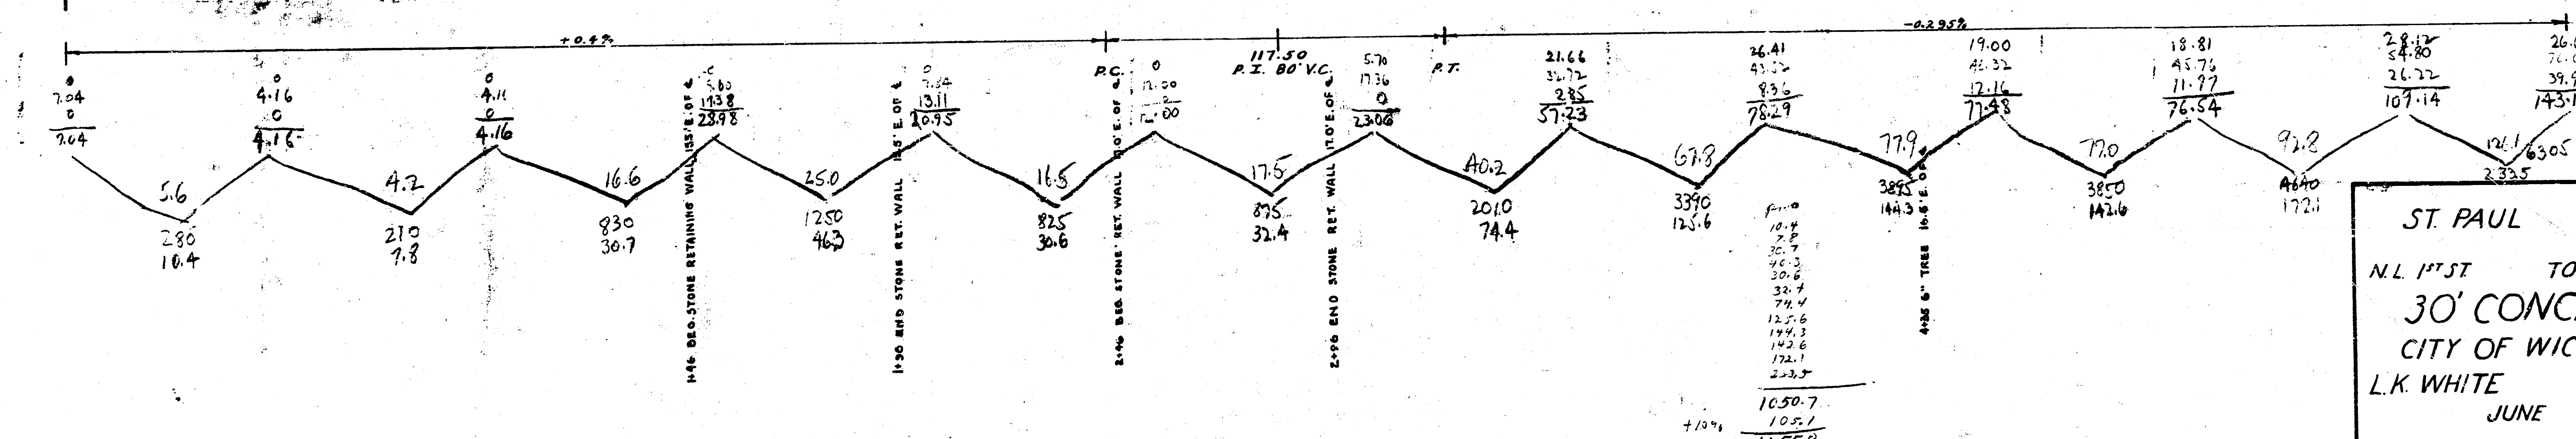


D.M. 116.12' 6" in Globe N. end E. Co. SE St Paul & 1st

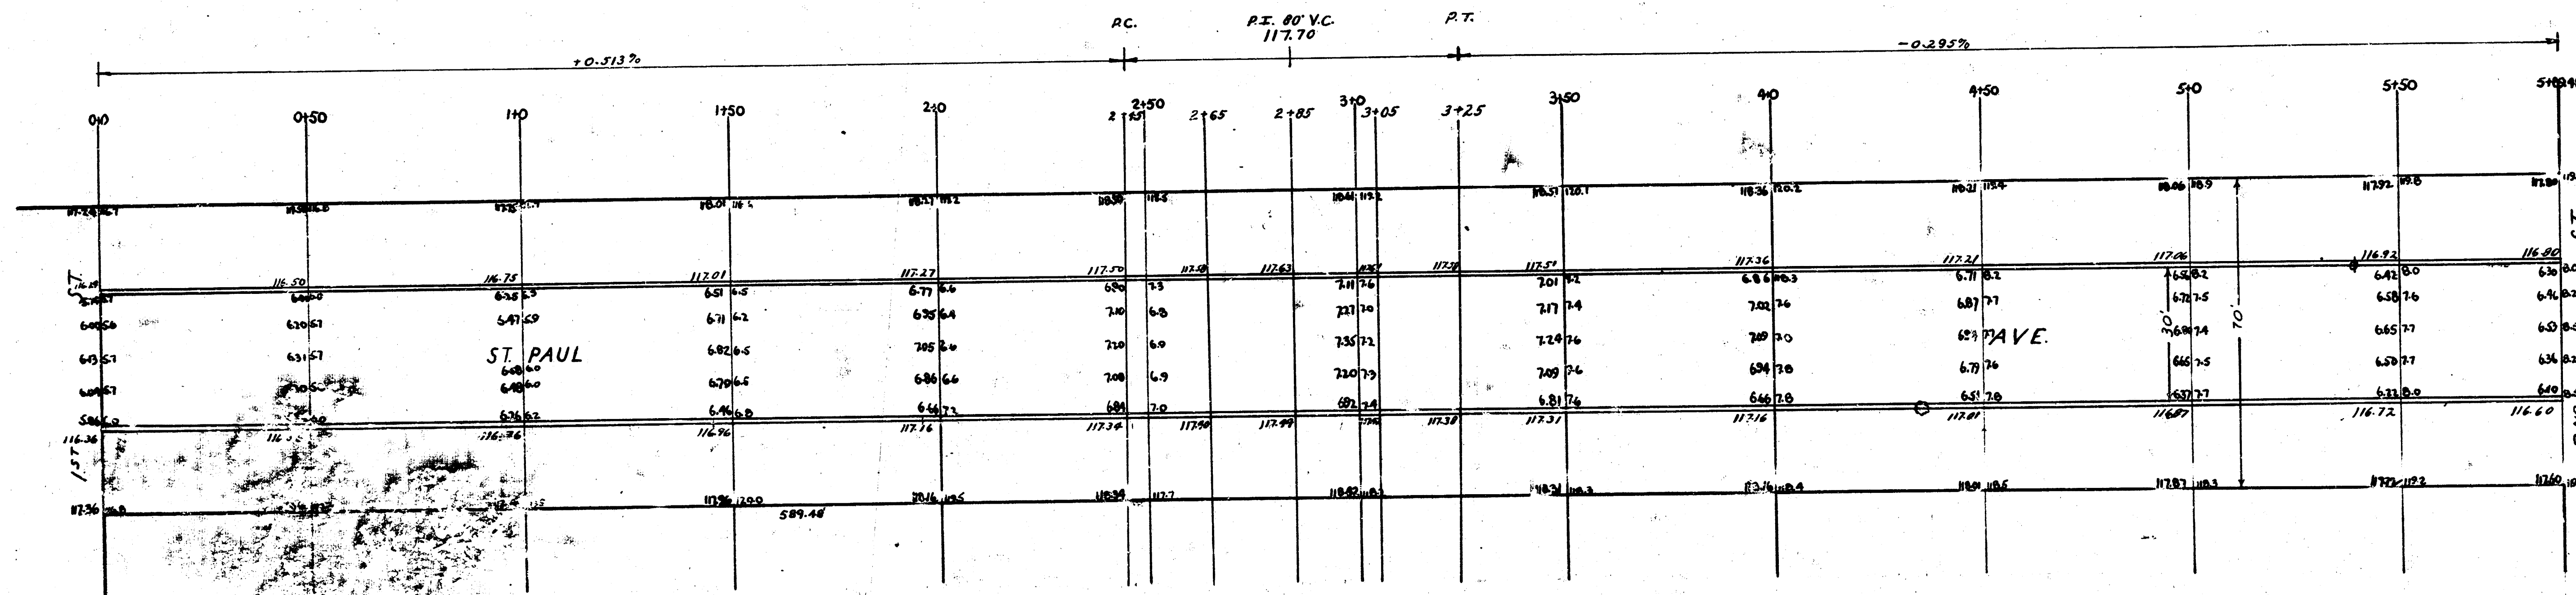

ST. PAUL AVE
 N.L. 1ST ST TO S.L. 2ND ST
 30' CONCRETE & CB
 CITY OF WICHITA, KANSAS
 L.K. WHITE CITY ENGINEER
 JUNE 1946

483 11