




BM: 110.62 "C" in Construction top curb NS University @ W.S. Gordon.

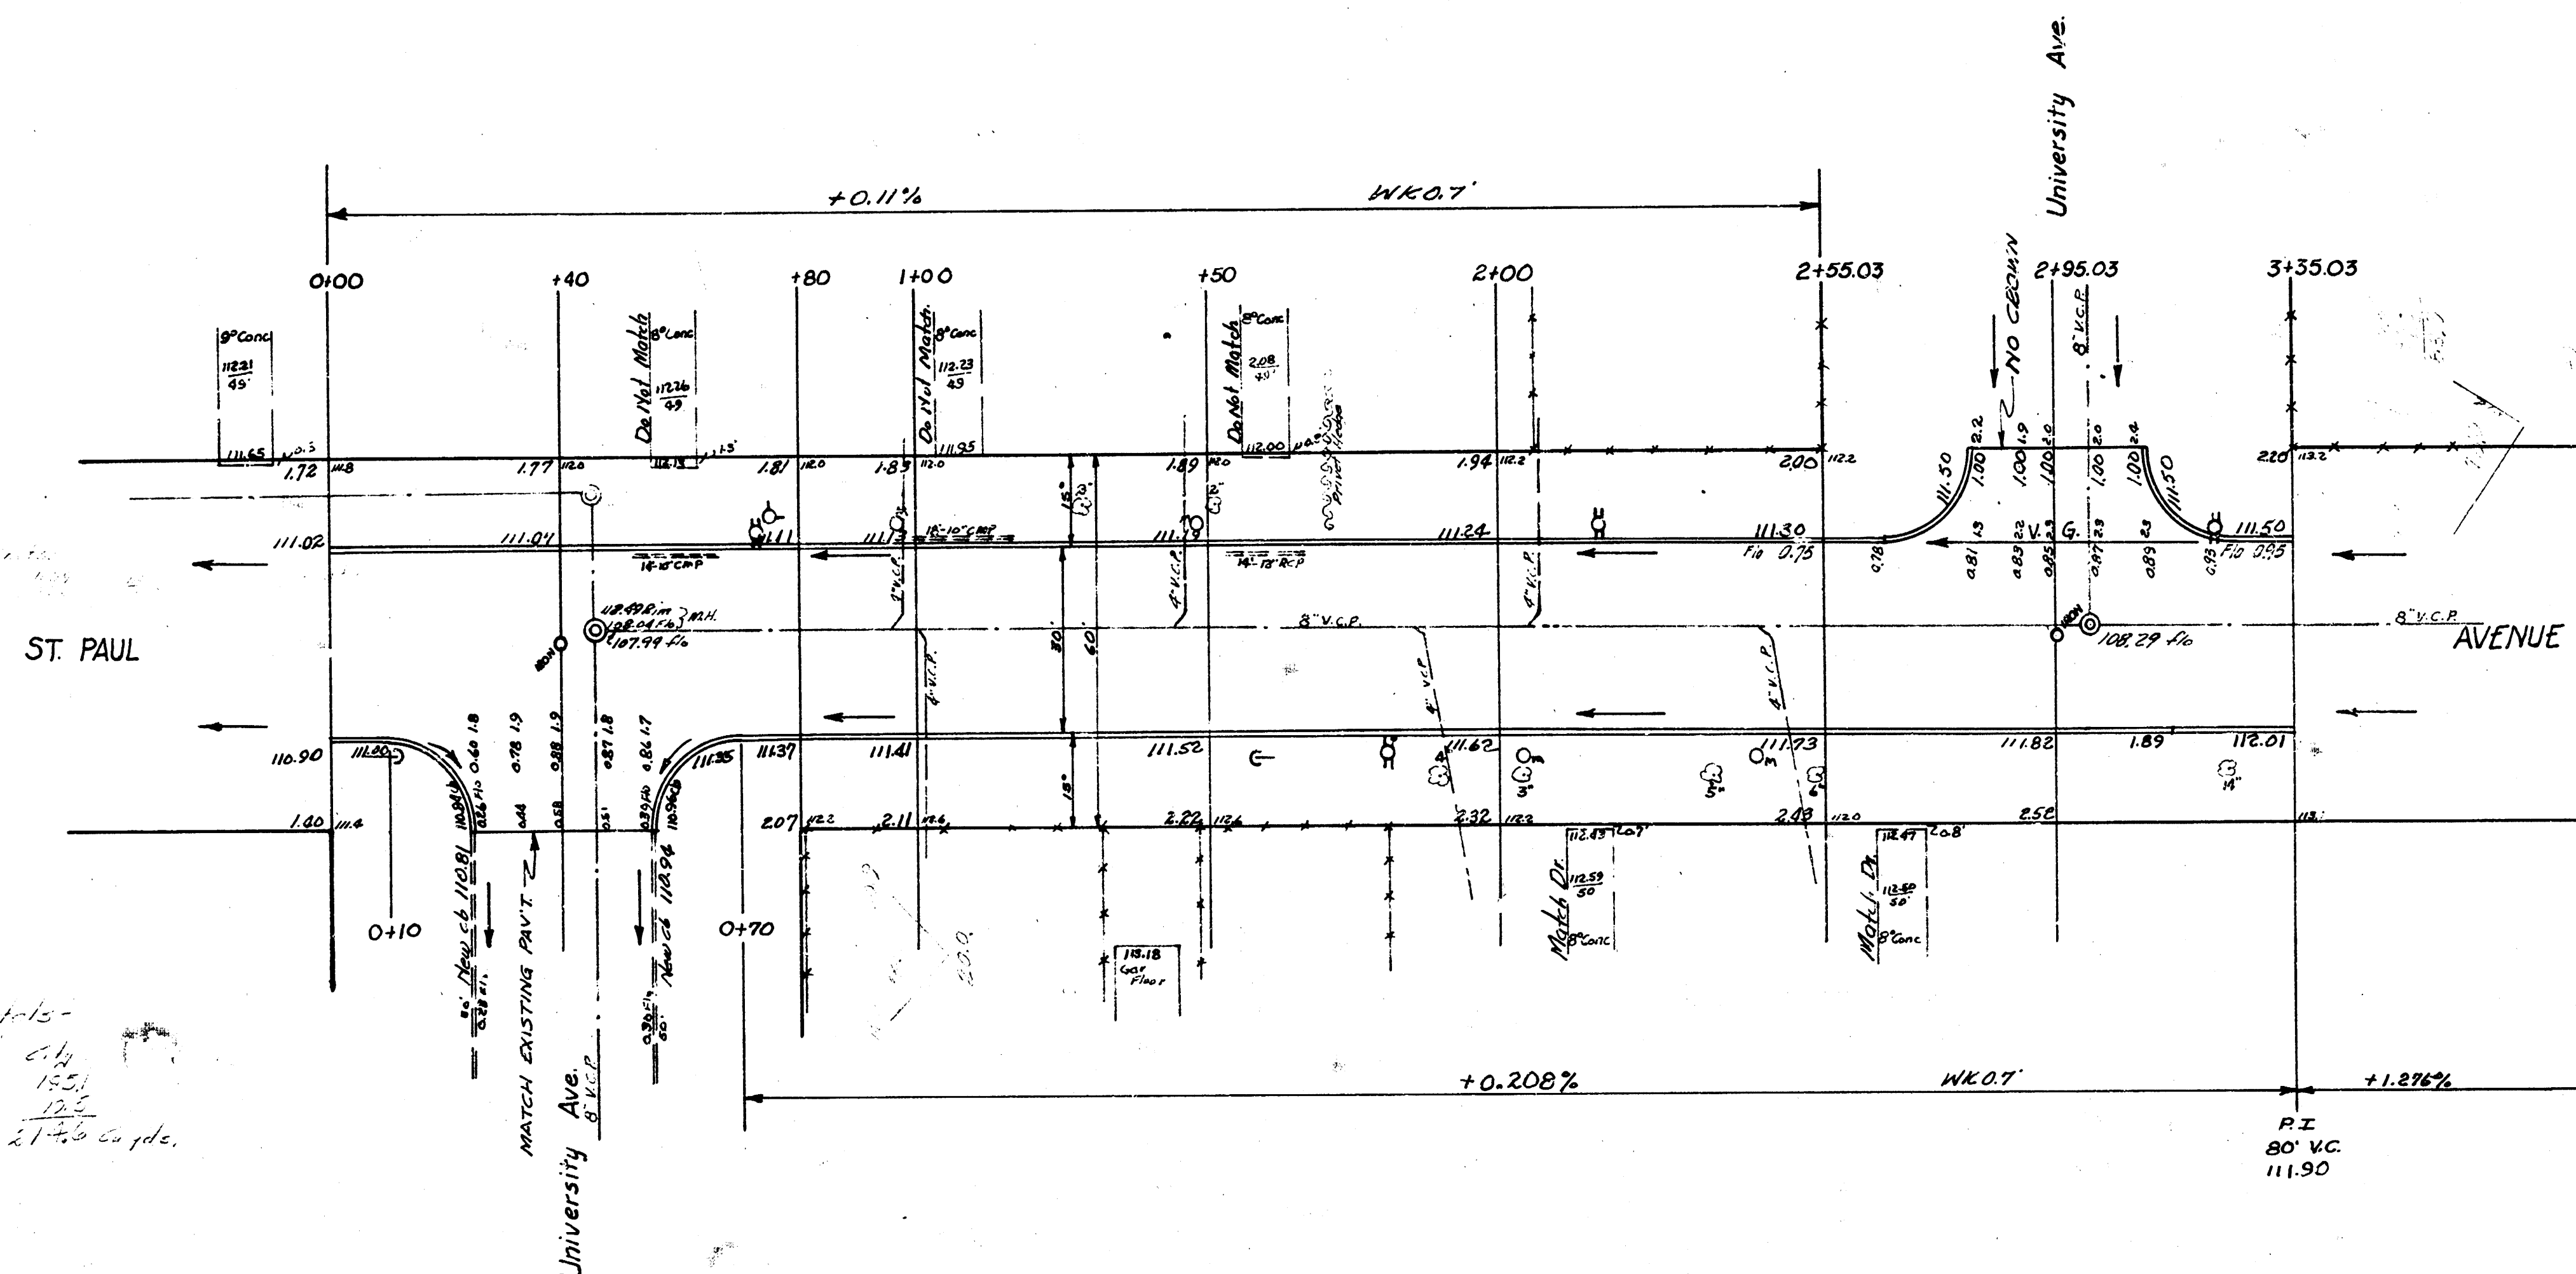

NOTICE TO CONTRACTOR:-
All entrance pipes are to be disposed of in accordance with instructions of City Ditch Checker.

Excavation Totals:
44' 11" 155' 125'
2576 Cu yds 2145 Cu yds

NOTE TO CONTRACTOR & FIELD ENG.: West half of part is to be paved first. Use extreme caution in excavating over sanitary sewer & house leads. Use caution in driving form piers to avoid sanitary sewer leads.

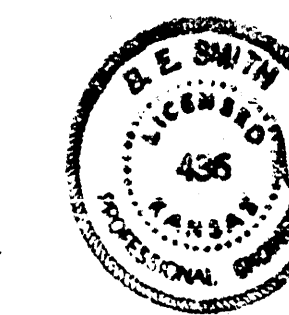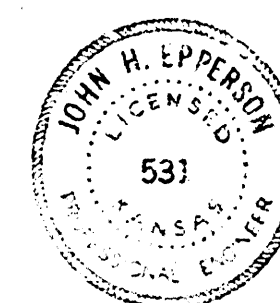

Sheet 1 of 2.

ST. PAUL AVENUE
SL University East to NL University West
30' Conc. Cb.
CITY OF WICHITA, KANSAS
B.E. SMITH CITY ENGINEER
JULY 1958 PROJ. NO. C17-30