


B.M. 118.87 "T" in Troy P.P. S.E. Cor. Meridian & St. Louis

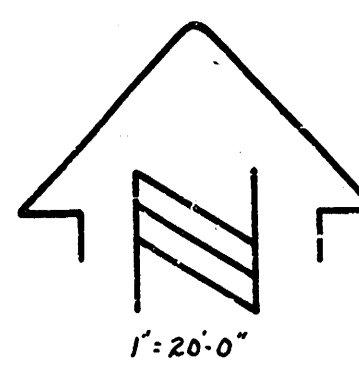

1" Survey
Plan
City of
Wichita, Kan.


EL Meridian

Remove existing cb & gtr as shown & replace with pav't & integral cb.

Remove existing cb & gtr as shown & replace with pav't & integral cb.

Remove comb. cb & gtr as shown & replace with pav't & integral curb.

Remove comb. cb & gtr as shown & replace with pav't & integral curb.

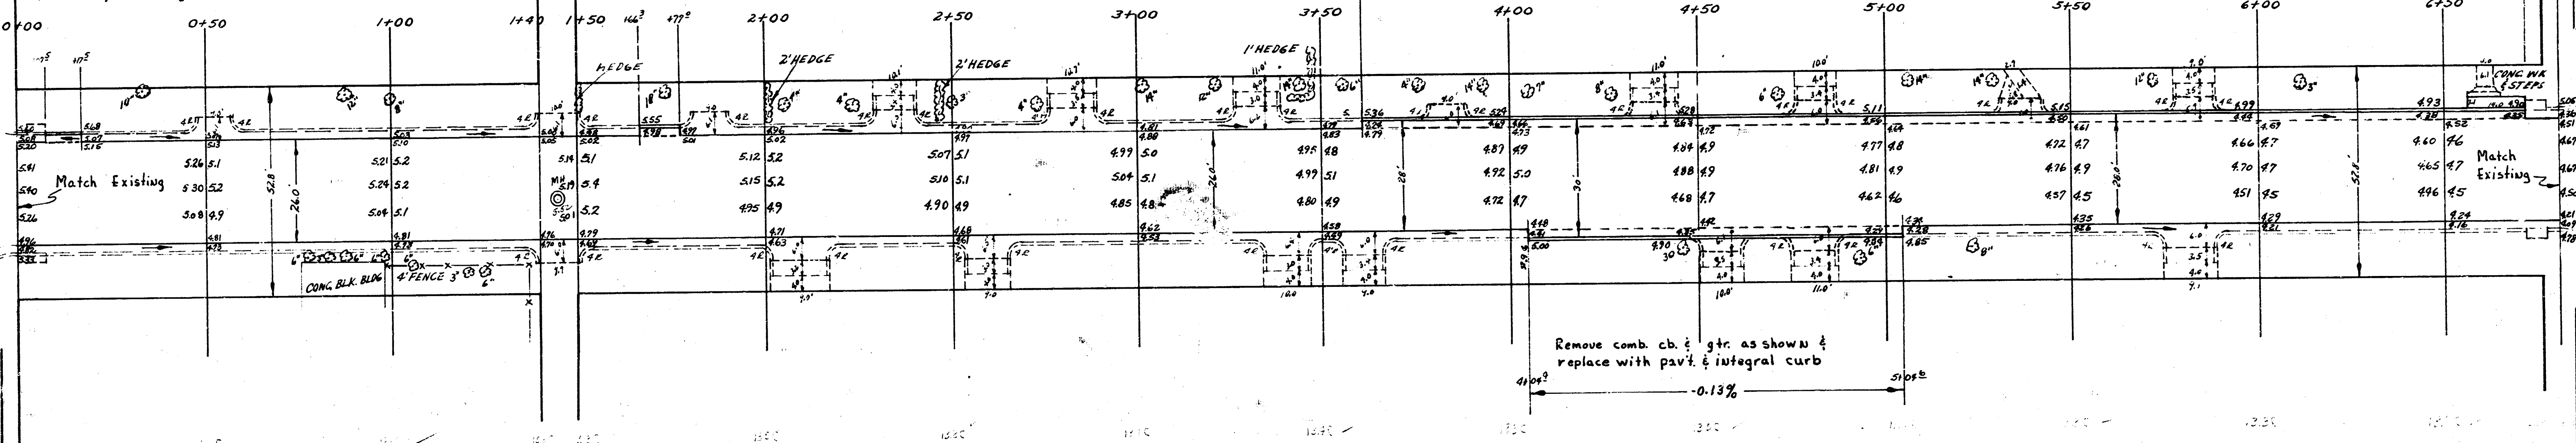


EXCAVATION

CITY

8.1 Cu Yds.
+10%
8.9 Cu Yds. City Cut

PEOP

325.7 Cu Yds.
+10%
358.3 Cu Yds. Prop. Cut

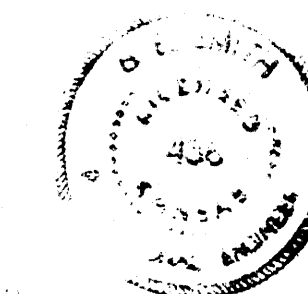

ST. LOUIS ST.
ELMERIDIAN TO W.L. ST. CLAIR
26' CONC & CB & GTR. AS SHOWN
CITY OF WICHITA KANS.
B.E. SMITH CITY ENGINEER
SEPT. 1958 PROJ. NO. C17-88