


B.M. 102.15 "X" on W.A. Bl. & W.A. N.W. Cor. St. Francis & Levy

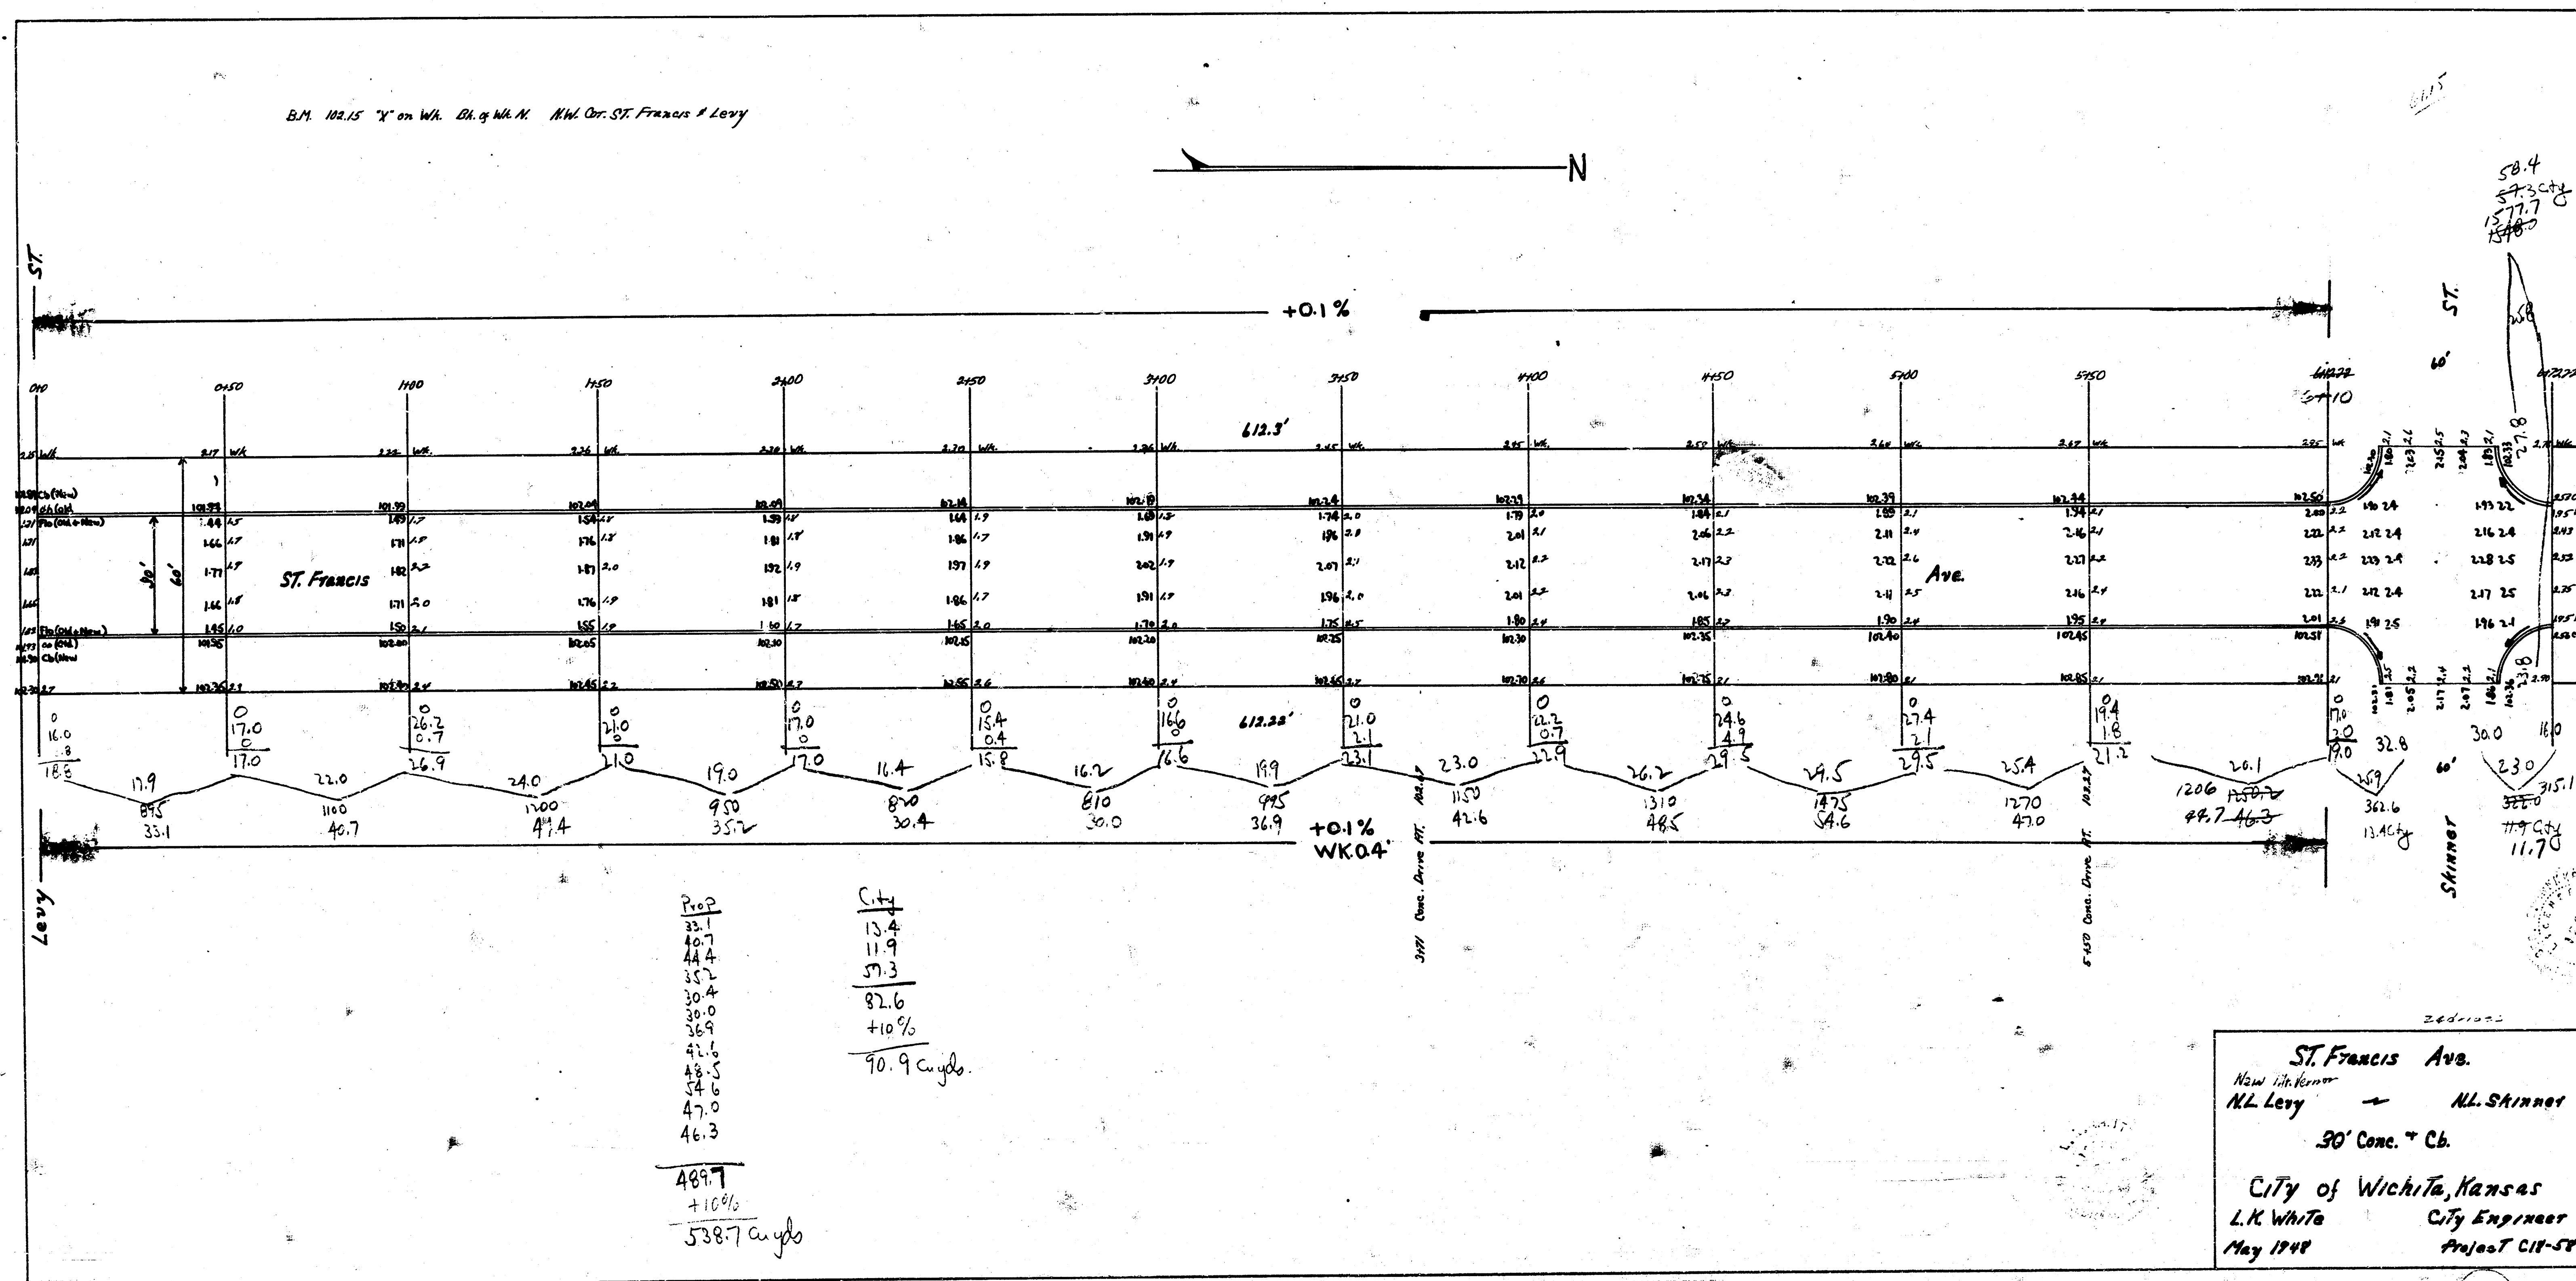

ST. Francis Ave.
 New 10' Curb
 N.L. Levy → N.L. Skinner
 30' Conc. + Ch.
 City of Wichita, Kansas
 L.K. White City Engineer
 May 1948 Project C11-58