

B.M. 122.38 "R" in Richie N. End W. Road, Westport & St. Clair

B.M. "R" in Richie E.L. Sedgwick N. Curb Westport

B.M. 122.38 "R" in Richie N. Curb Bella Vista @ St. Clair



Baseline - East Property Line of St. Clair Ave.

+0.200%
0.3 WK

P.I. 123.40
No V.C.

Survey Area Sh. 36A
Prop. City
City Engineer

WESTPORT

ST. CLAIR

AVE.


Note to Field Engineer and Contractor -
Grade and Clear Parking for Proposed
Sidewalk. Compact Fill in Sidewalk Area
SIDEWALK TO BE CONSTRUCTED BY OTHERS

Station	Arc	Chord	Chord	Deflection	Total
5+01.15	-	-	-	0°00'00"	0°00'00"
+25	23.84'	25.46'	36.40'	1°09'57"	6°49'57"
+50	25.00'	26.68'	38.15'	7°09'43"	13°59'40"
+75	25.00'	26.68'	38.15'	7°09'43"	21°09'23"
5+95.5	20.10'	21.79'	31.16'	5°50'39"	27°00'02"

Deflection per foot = 17.188734 mins.

Earthwork Quantities
Excavation Compacted Fill
Prop. City Prop. City
5013 787.9 CY 588.8 CY 325.0 CY 0.6 CY
+10% 76.8 " 5.9 " 2.8 " 0.1 "
844.7 CY 64.7 CY 30.4 CY 0.7 CY

ST. CLAIR AVENUE
From N.L. WESTPORT
To N.L. La 19, BIKI, WOMERS 6th ADDN.
26'-2'-30" ASPH. CONC.
B. E. SMITH CITY ENGINEER
CITY OF WICHITA, KANSAS
DATE APRIL 1967 C 13-78

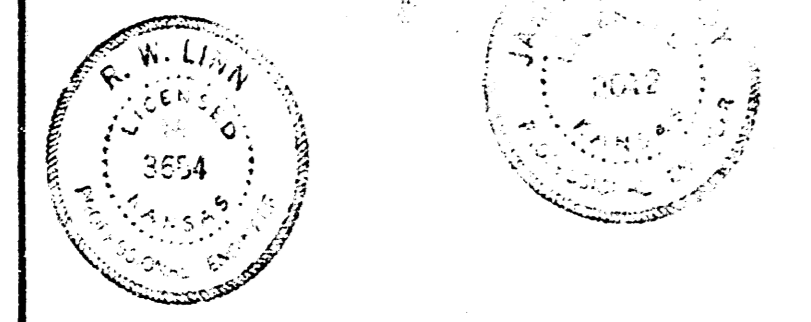

1/2