

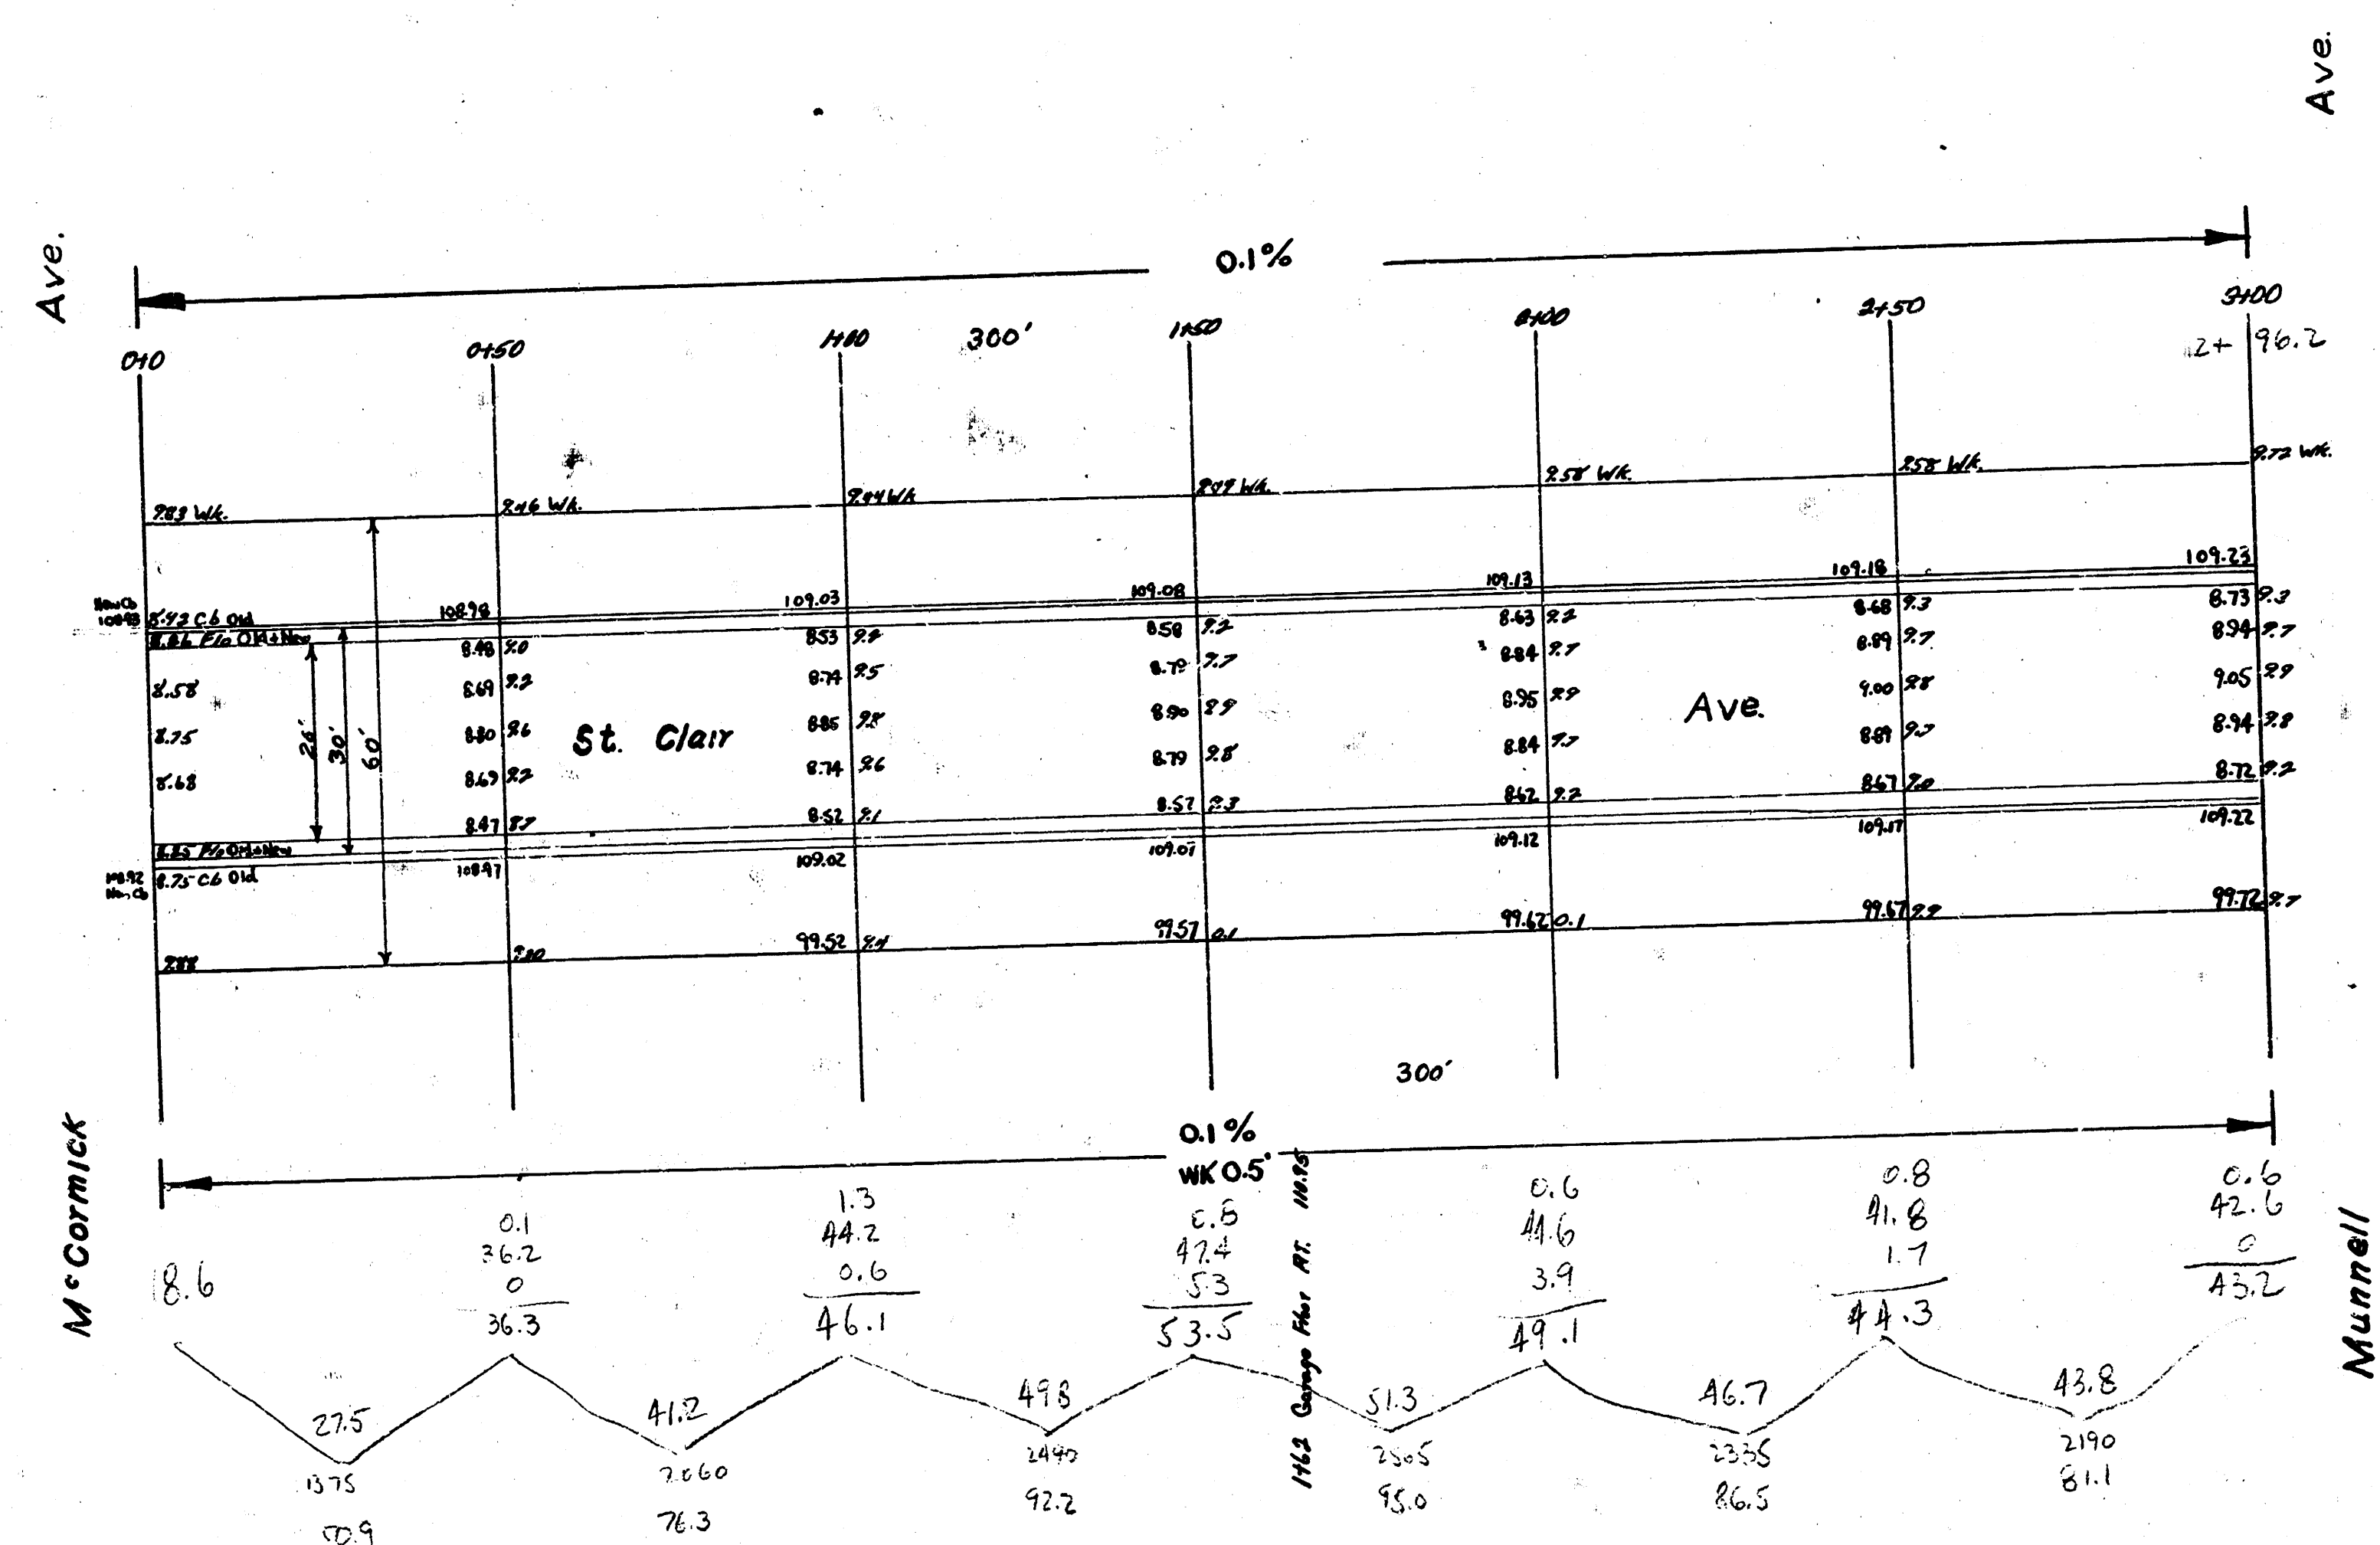


B.M. 108.60 Iron in Thimble at St. Clair - N.L. McCormick
 B.M. 108.5 'X' in Kansas Dk. Wk. W., N.W. Cor. St. Clair & McCormick

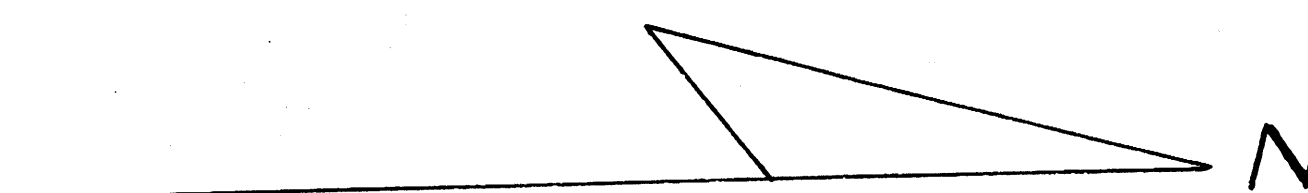

Prop.
 108.7
 76.3
 92.2
 95.0
 86.5
 81.1
 46.1
 42.6
 76.3

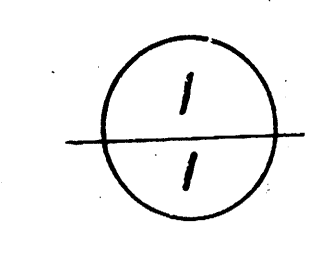

St. Clair Ave
 S.L. Munnell - N.L. McCormick
 26'-2'-30' A.C.
 City of Wichita Kansas
 L.K. White City Engineer
 July 1948 Project C18-102

14 3 15