


1941
 RUTAN - SL. LINCOLN TO N.L. BAYLEY
 30' CONC. WITH INTEGRAL CURB

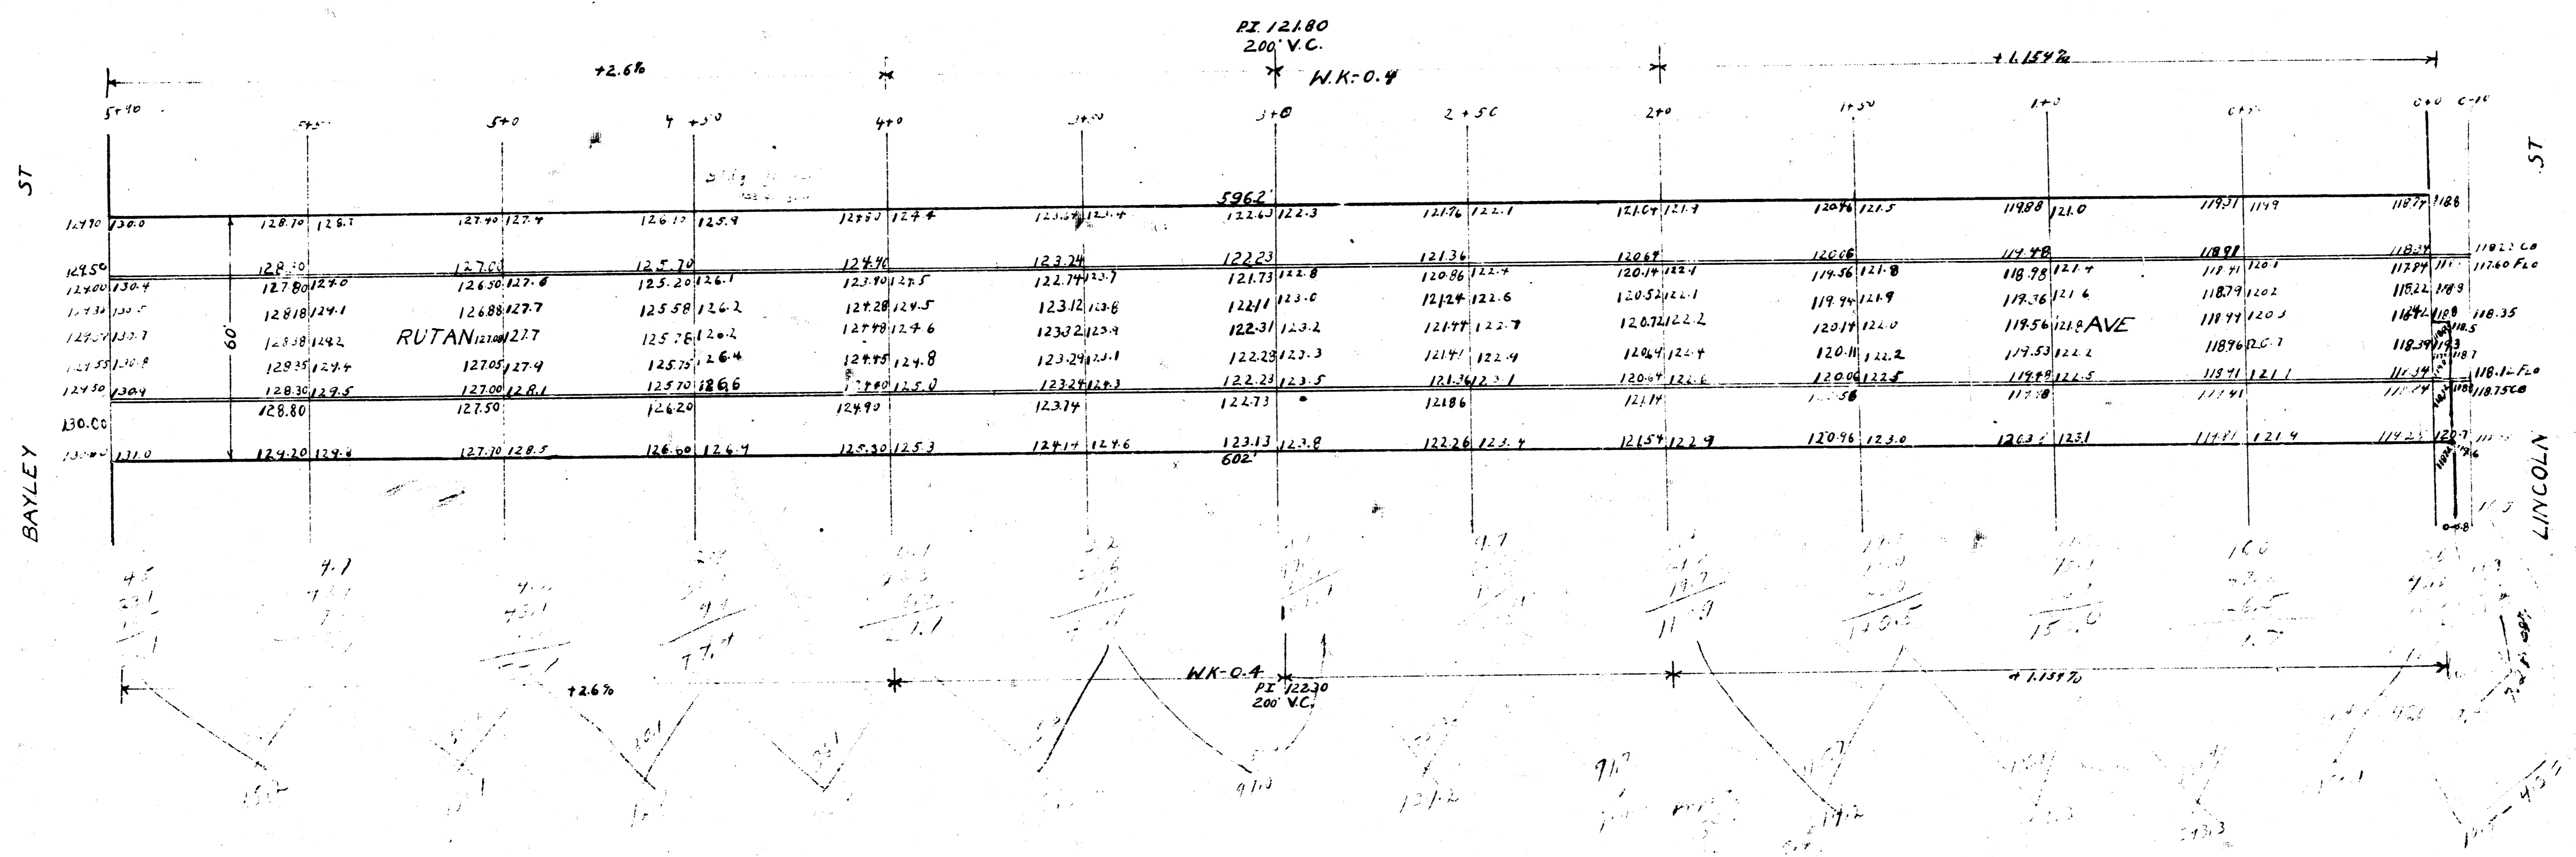

BM 118.02 IRON IN MON. - E. RUTAN - N.L. LINCOLN

1115.1