
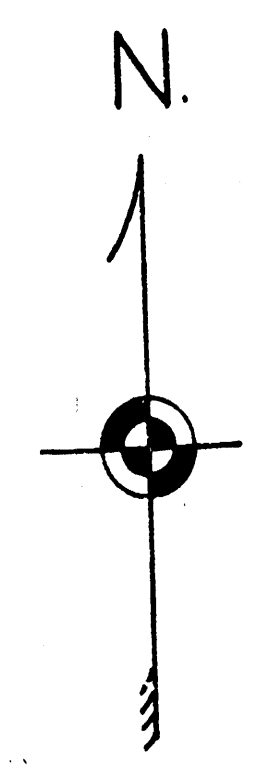


BM. 175.82 R.R. Spike N. Side H.L.P. 200'S. & 150'W. of SW. Cor. Rockwood & Armour
 B.M. 177.87 SW. Cor. Conc. Porch Ho. on NE. Cor. Rockwood & Rutland

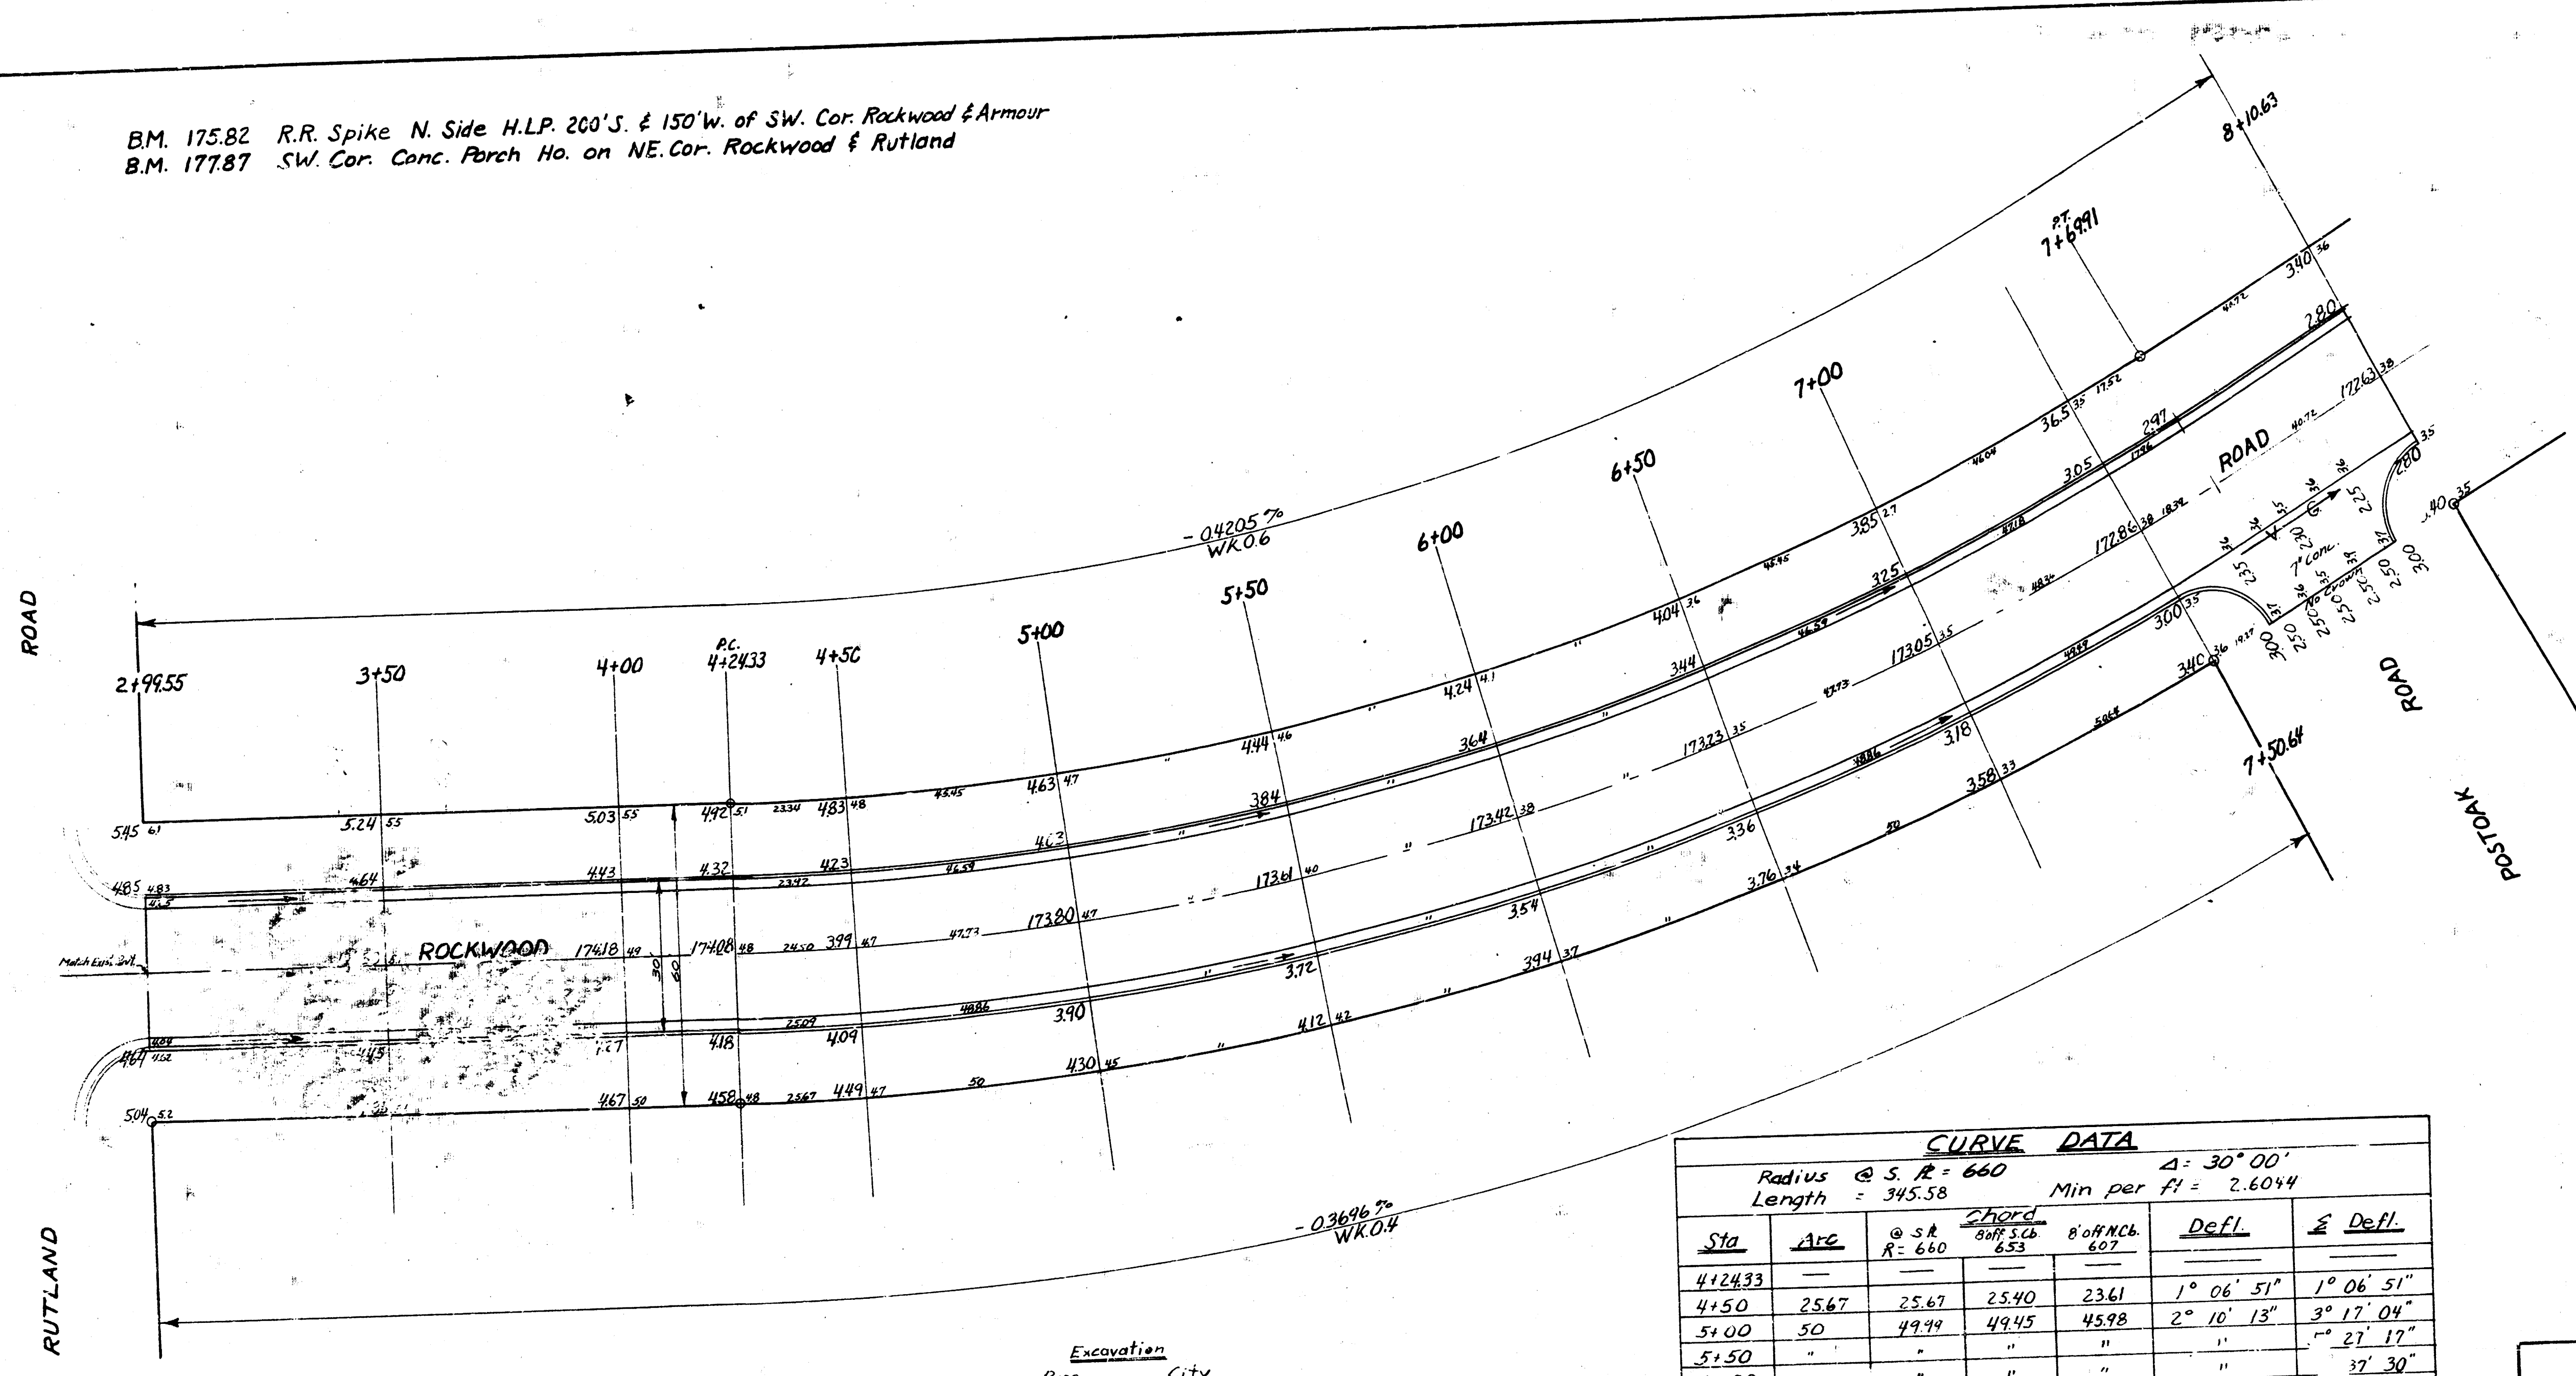

CURVE DATA						
Radius @ S. R. = 660			$\Delta = 30^{\circ}00'$			
Length = 395.58			Min per ft = 2.6044			
Sta	Asc	@ S.R. R = 660	CHORD 50' 5.56 653	8" OFF MCH. 607	DEFL	Σ DEFL
4+24.33						
4+50	25.67	25.67	25.40	23.61	1° 06' 51"	1° 06' 51"
5+00	50	49.79	49.45	45.98	2° 10' 13"	3° 17' 04"
5+50						1° 27' 12"
6+00						1° 30' 30"
6+50						4° 47' 43"
7+00	50	49.79	49.45	45.98	2° 10' 13"	11° 57' 56"
7+50.64	51.64	50.63	50.09	46.57	2° 11' 53"	14° 09' 49"
7+69.91	19.27	19.27	19.07	17.72	0° 50' 11"	15° 00' 00"

Excavation		
Prop.	City	
270.5	25.1	
82.2	5.4	
Total 352.7	30.5	

ROCKWOOD
 E.L. RUTLAND TO E.L. POSTOAK
 26-2-30 A.C.
 CITY OF WICHITA, KANSAS
 B. E. SMITH CITY ENGINEER
 DATE: OCT. 1962, PROJ. C12-34

1/2