


B.M. 186.23 "3" in Globe, S. end Rad. S.L. Central, W.S. Edgemore
 B.M. 171.80 Top iron - W.L. Brookside, S.L. Rockwood Rd.
 Station is on stake line 9.0' E. W.L. Rockwood Rd.
 Grades set on ab. line distances.

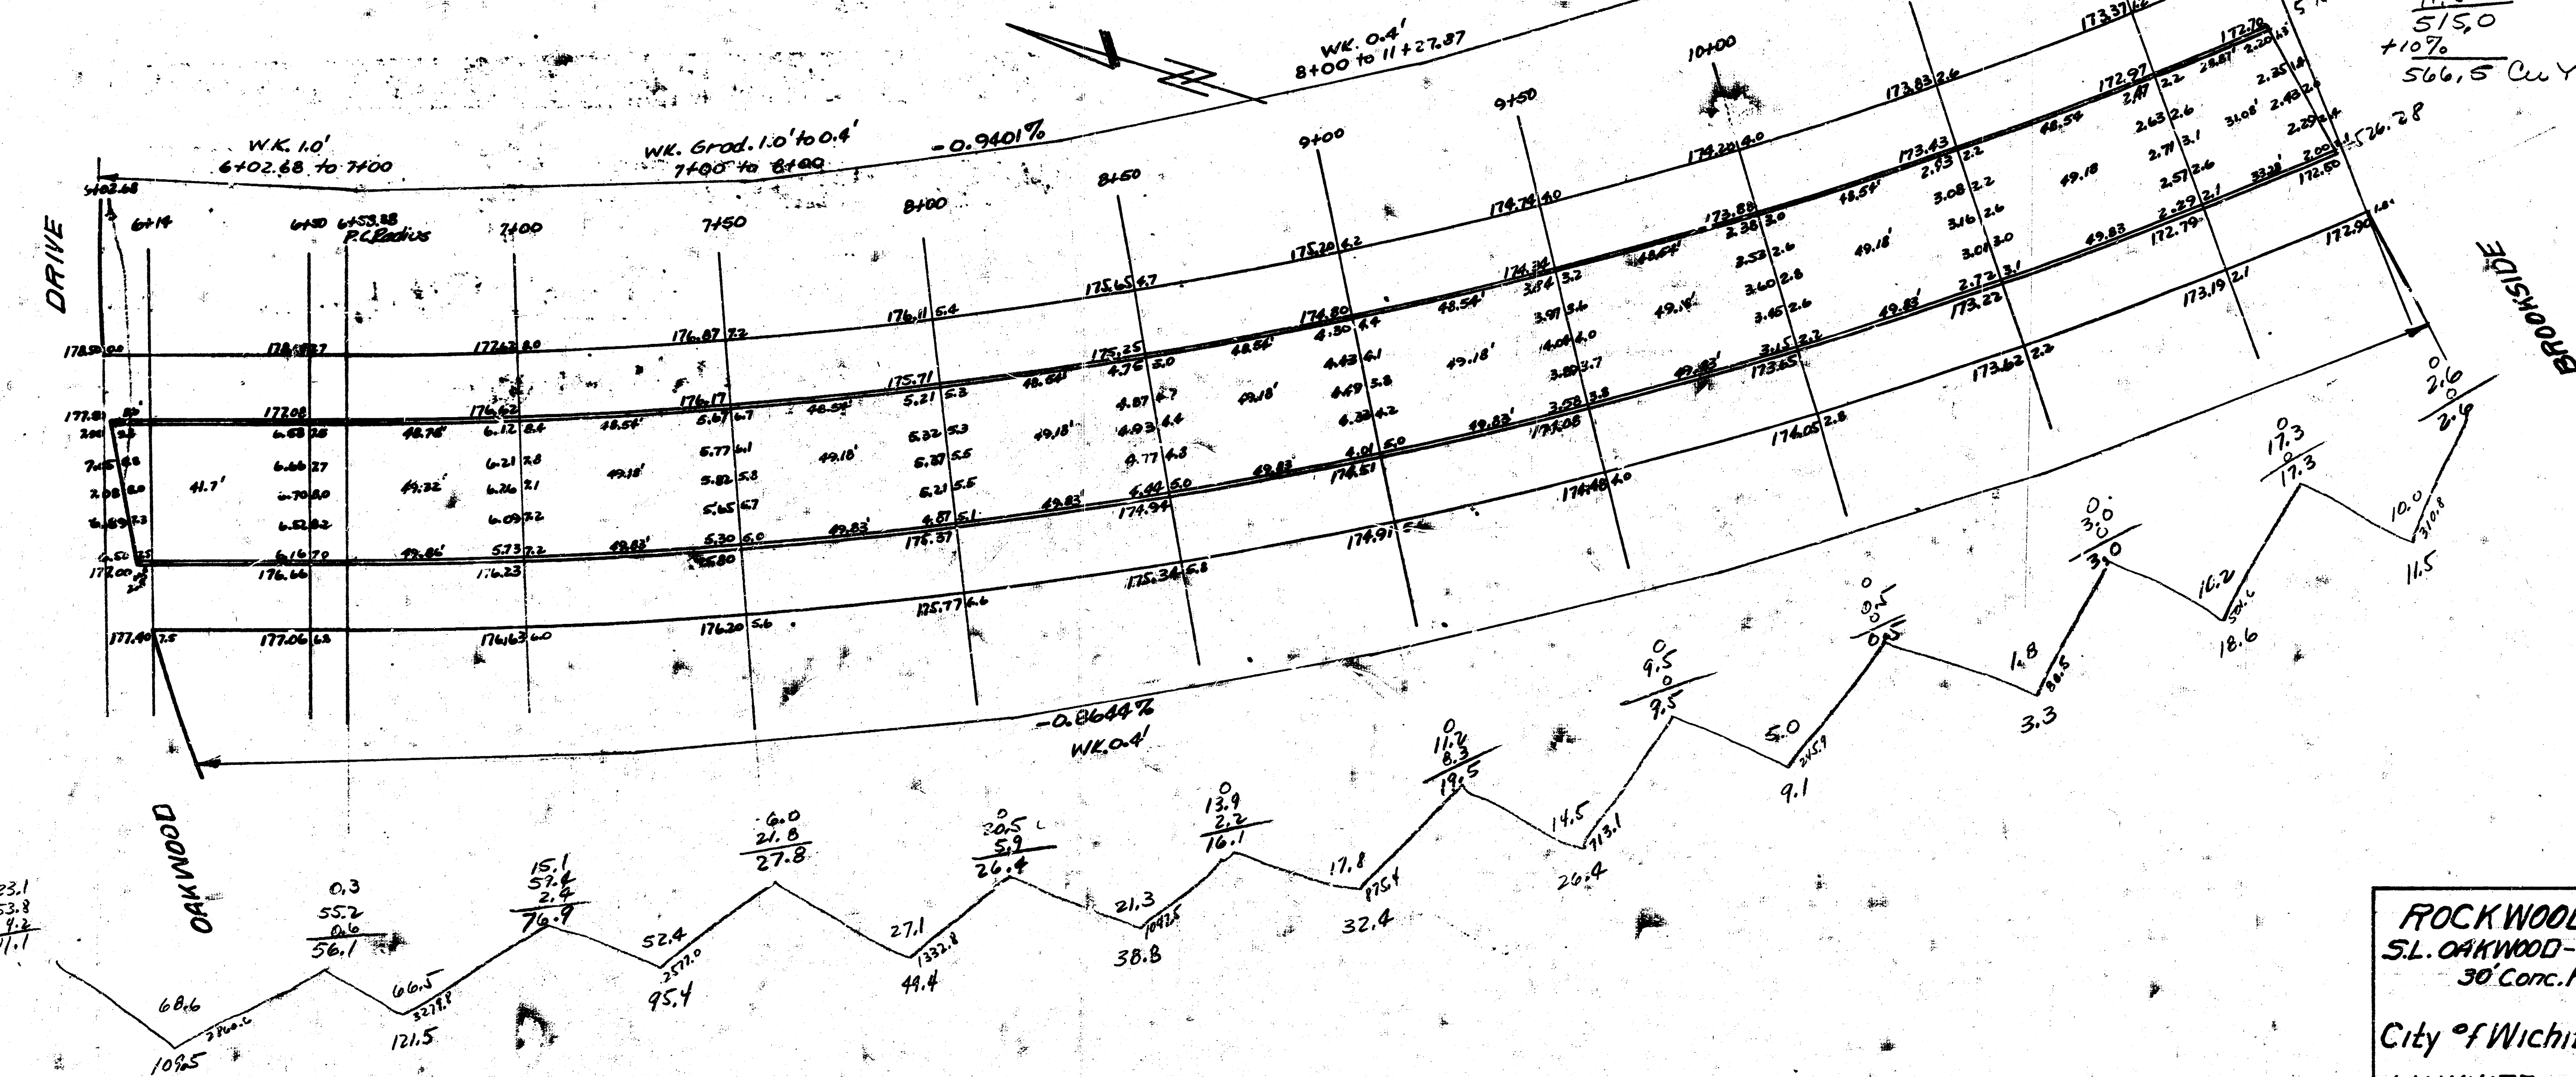

Prop.
 109.5
 121.5
 94.5
 49.4
 38.8
 32.4
 26.4
 9.1
 3.3
 18.6
 14.5
 515.0
 +10%
 566.5 Cu Yds.

ROCKWOOD ROAD
 S.L. OAKWOOD-W.L. BROOKSIDE
 30 Conc. Paving & Curb
 City of Wichita Kansas
 L.K. WHITE City Engineer
 E-48 Proj # C-18-17