


PAVING PLAN 1943 TERRACE DR. - SL. ORME ST. to NL. GILBERT ST. 26' Concrete

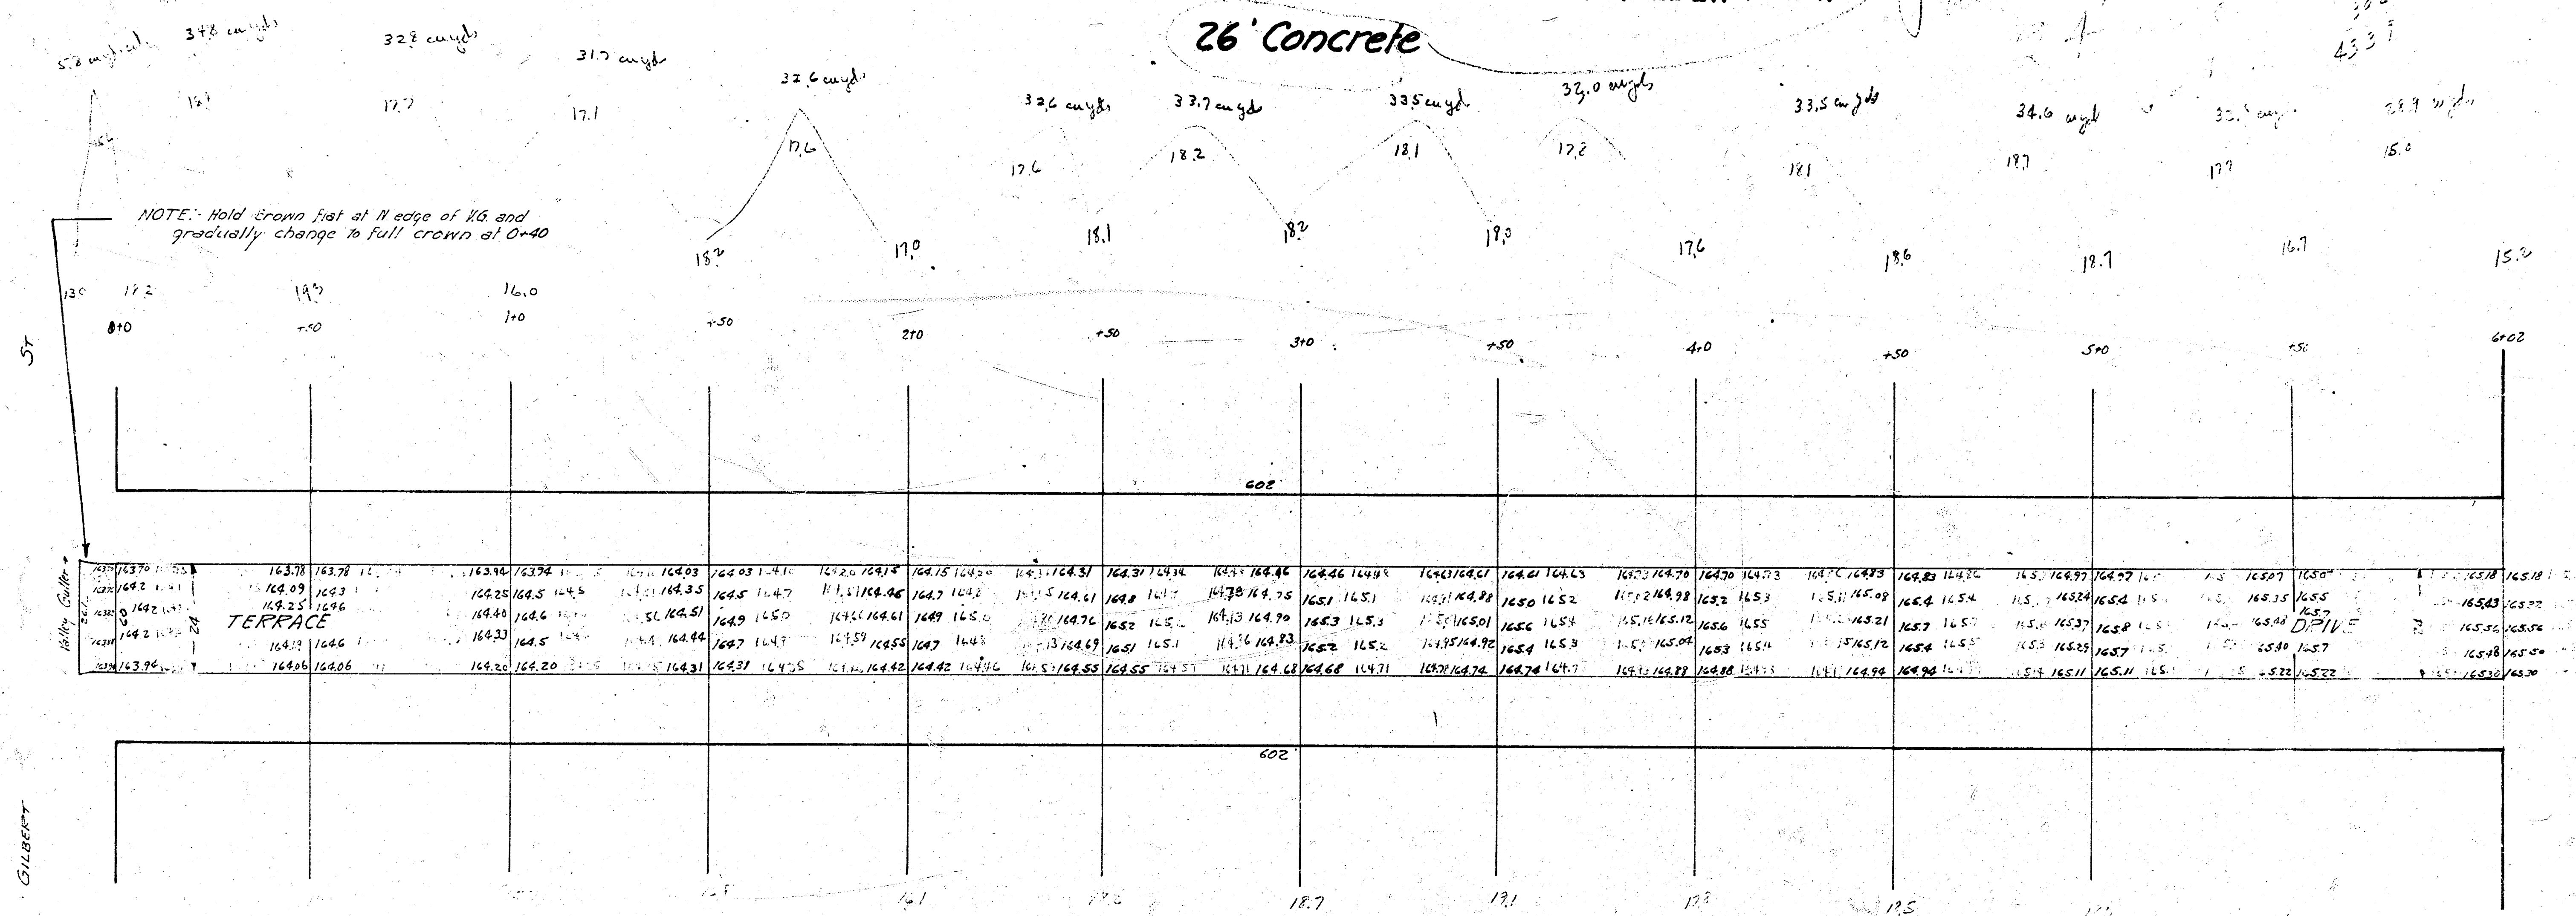

1942
TERRACE DR.—N.L. ORME TO S.L. GILBERT
C.B. & GTR.

NOTE:—0+0 W. Parking is 15'—E. Parking is 120'.
6+02 W. Parking is 14'—E. Parking is 180'.
ROADWAY is 280' face to face of Curbs

N.B.

P.L.B.

Time will save trees

Const. E.W. V.G.

WH @ House W. 166.10'

+0.24%

TERRACE

DRIVE

ORME ST.

ORME ST.

GILBERT ST.

B.M. 166.17 IRON 3" W. COR. POST S.W. GILBERT & TER. DR.
B.M. 167.15 D ON S. END W. CL. PERSHING, N.L. ORME.
B.M. 168.98 N.W. COR. CONC. PORCH HO. S.E. ORME & TER. DR.

214.826 14.66 Terrace Dr. @ S.L. Gilbert (From Standard H.W. Orme) No. 111-01

B.M. 168.15 X on E. of Terrace Dr. @ N.L. Orme

54.3 m

50.9 m

52.6 m

57.2 m

57.2 m

57.2 m

66.1 m

62.3 m

53.7 m

53.4 m

4.2 m

8-2-25