



PLANS FOR REPAVING  
 TOPEKA AVENUE  
 NL SECOND TO S.L. MURDOCK

12  
 13  
 15

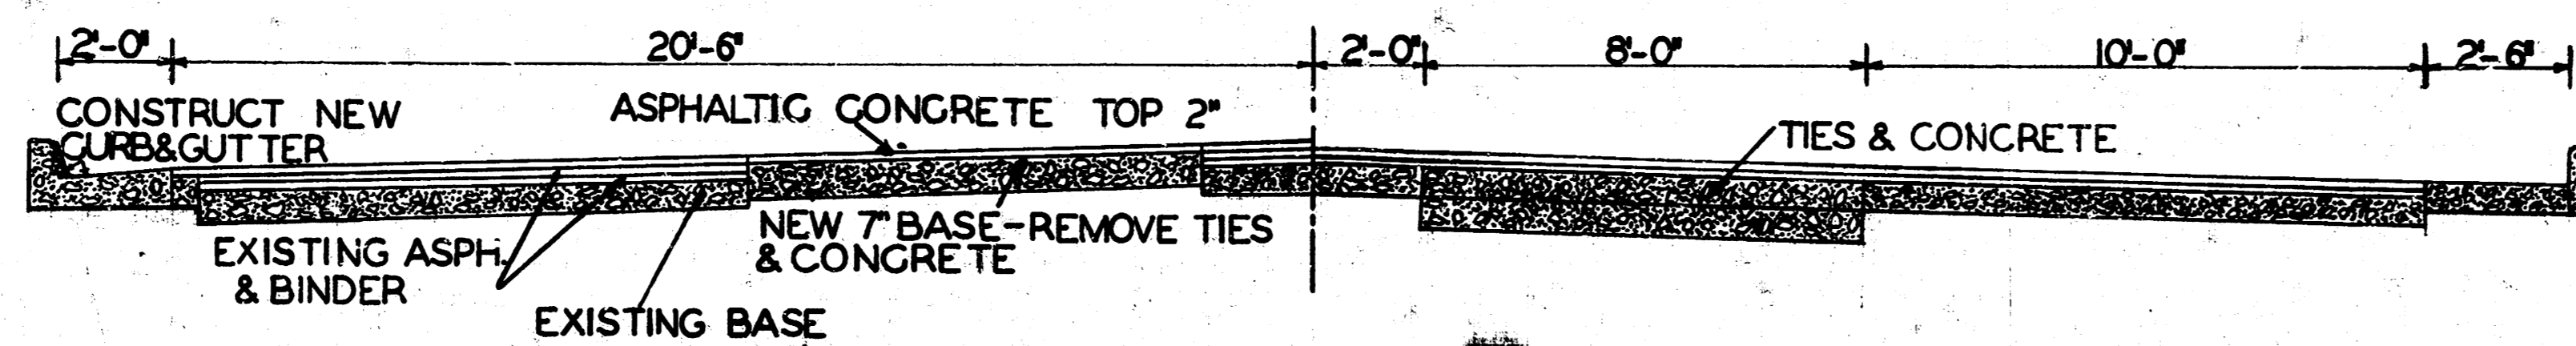


PROPOSED CROSS SECTION


SCALE 3/8"=1'-0"

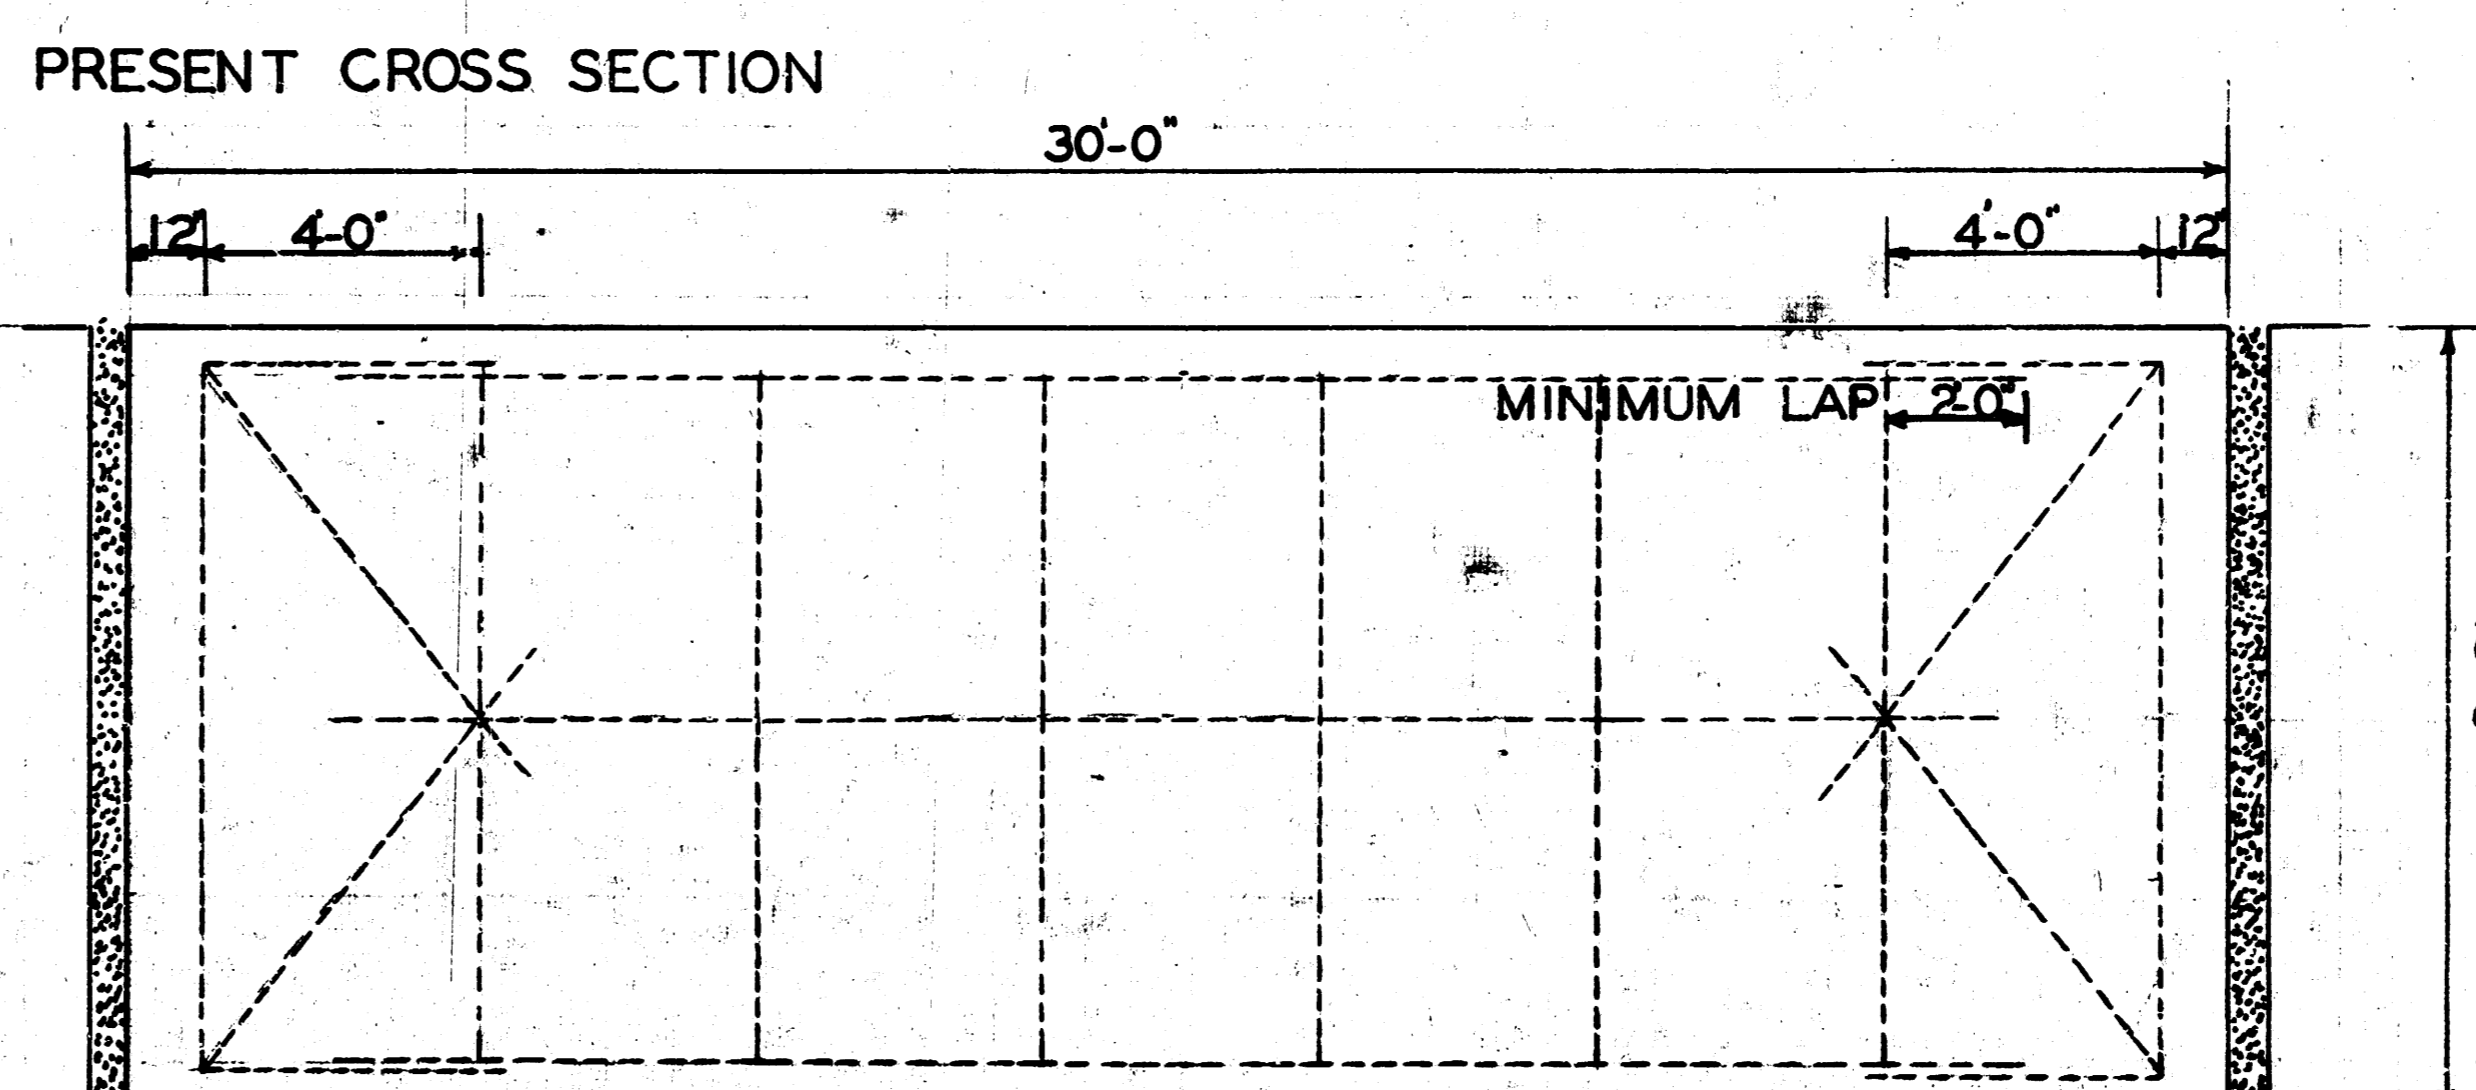

REINFORCING STEEL DETAIL  
 SCALE 3/8"=1'-0"

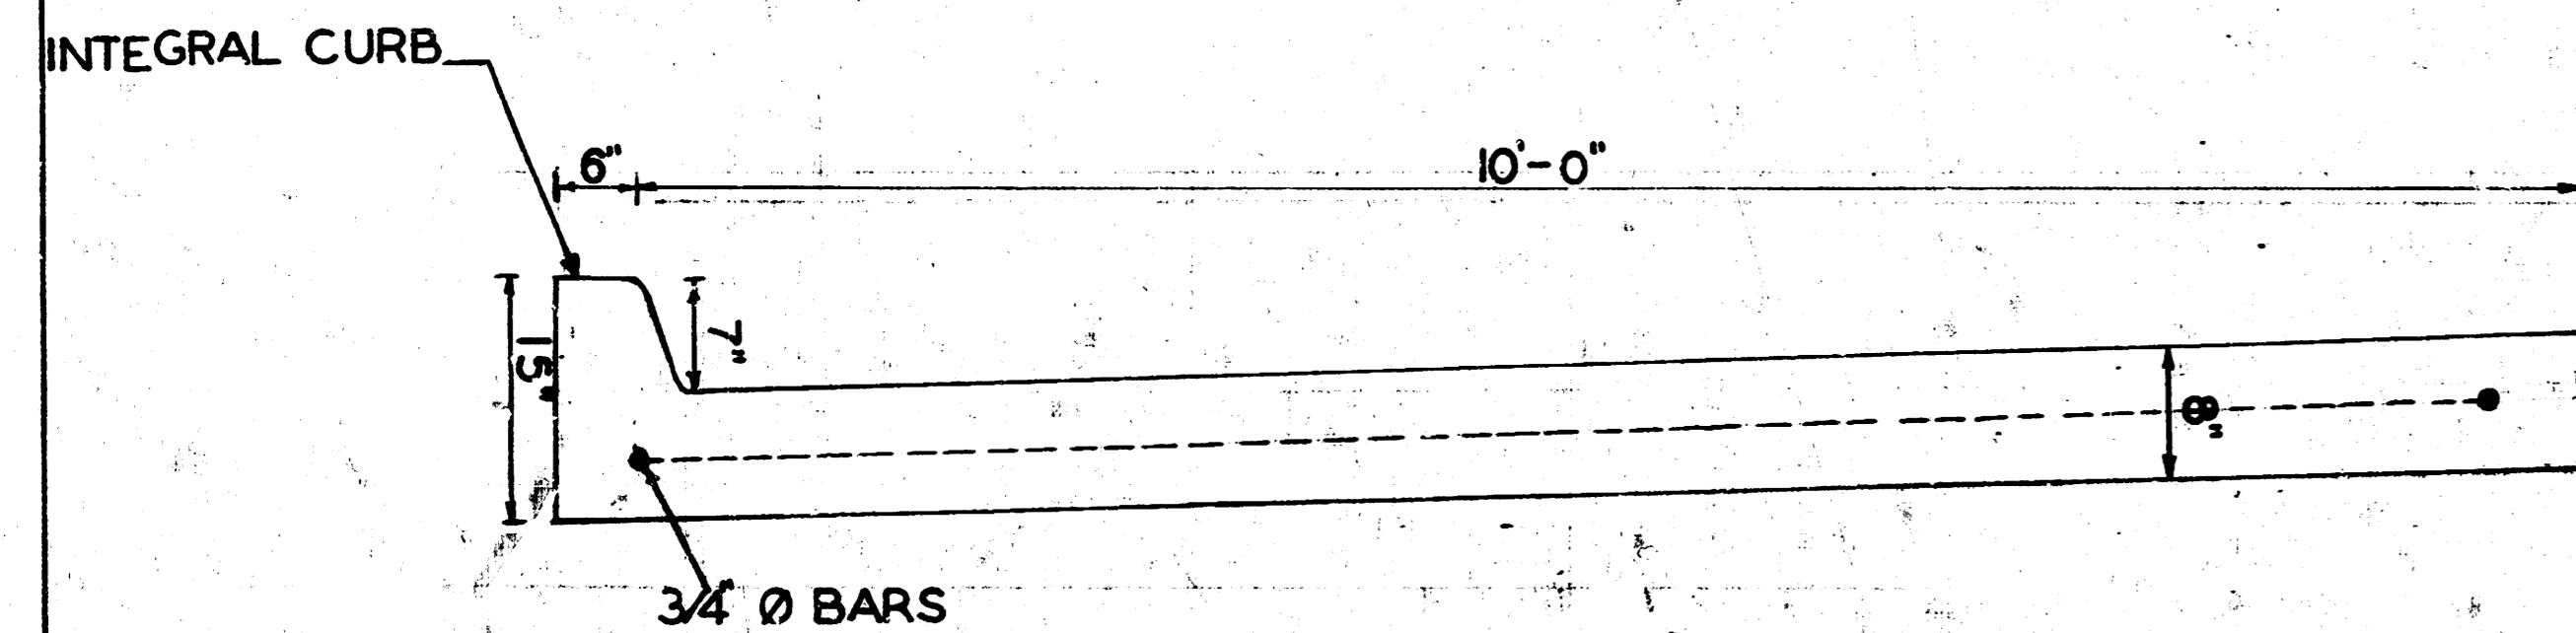

CURB & GUTTER DETAIL FOR BUS STOPS  
 SCALE 1"=1'-0"

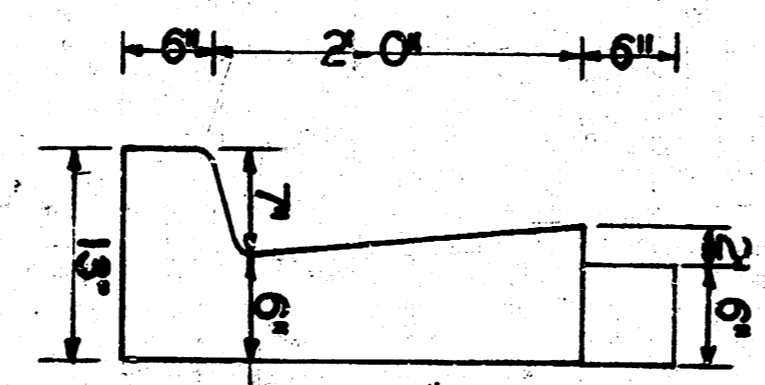


CURB & GUTTER DETAIL

SCALE 1"=1'-0"

TOPEKA  
 Second to Murdock

**PLAN**  


**PROFILE**  

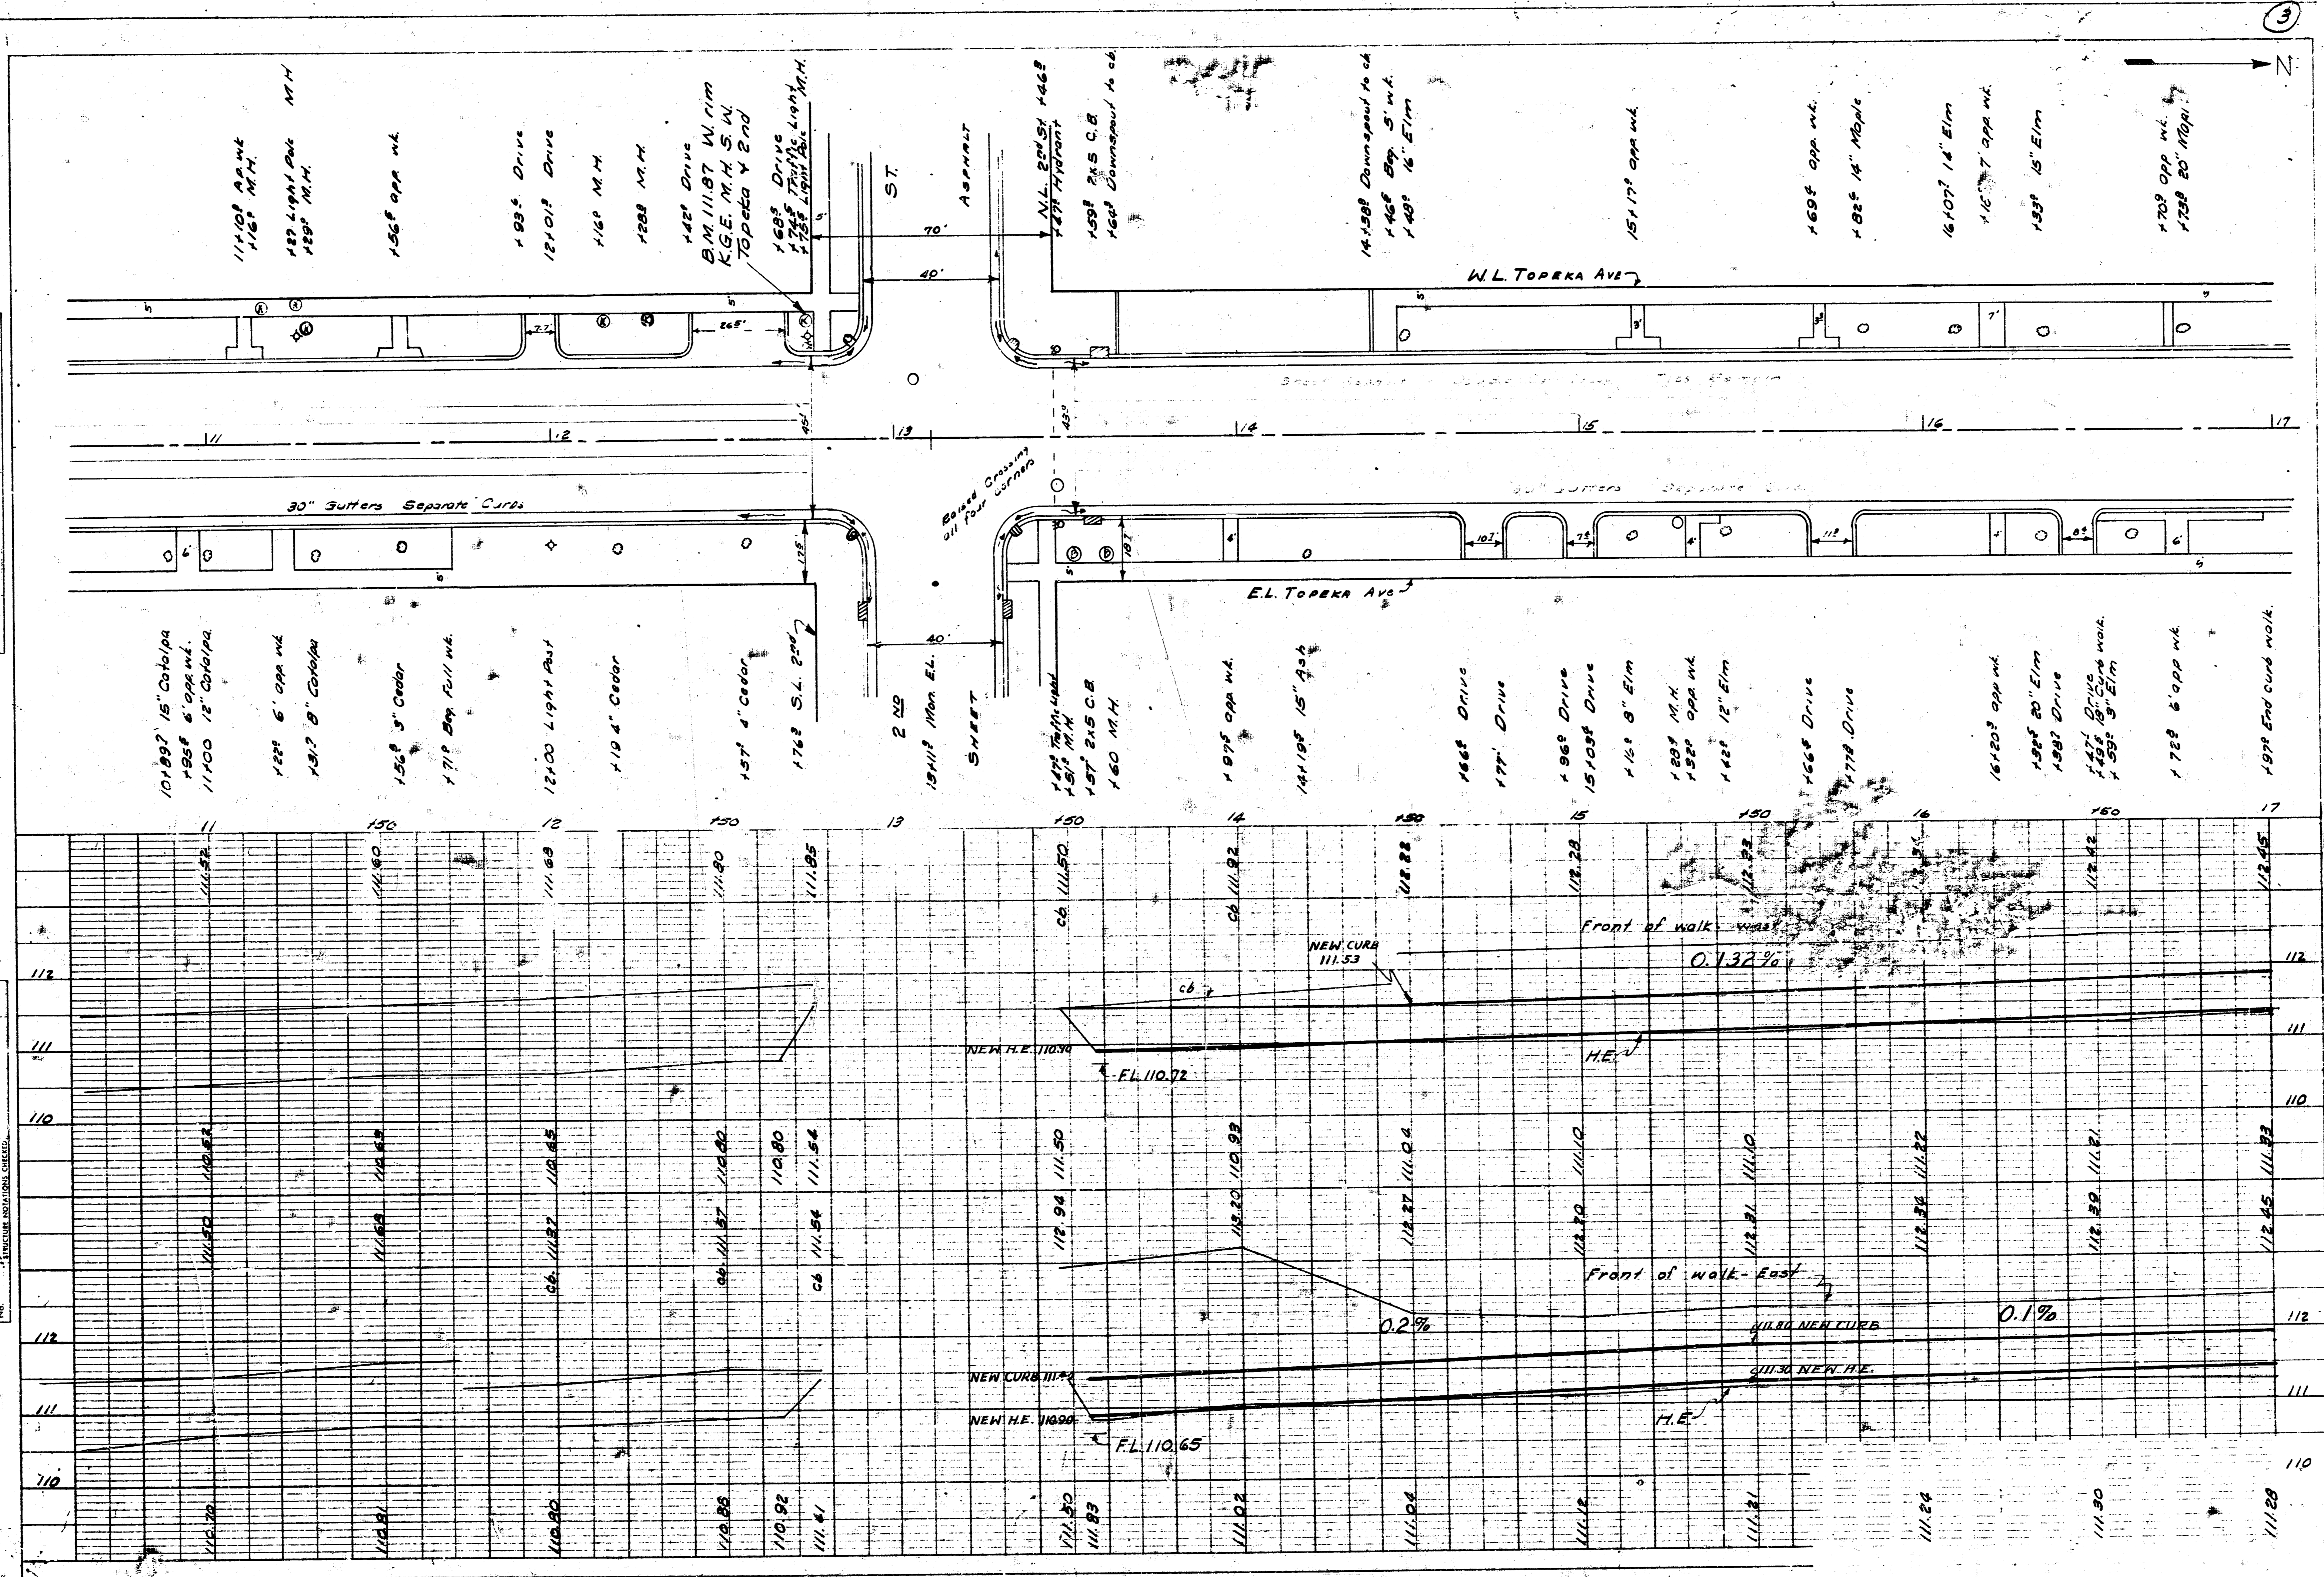



**PLAN** SHEETED  
 NOTE BOOK, ORIGINAL CHECKED  
 No. 111

**PROFILE** SHEETED  
 NOTE BOOK, ORIGINAL CHECKED  
 No. 111

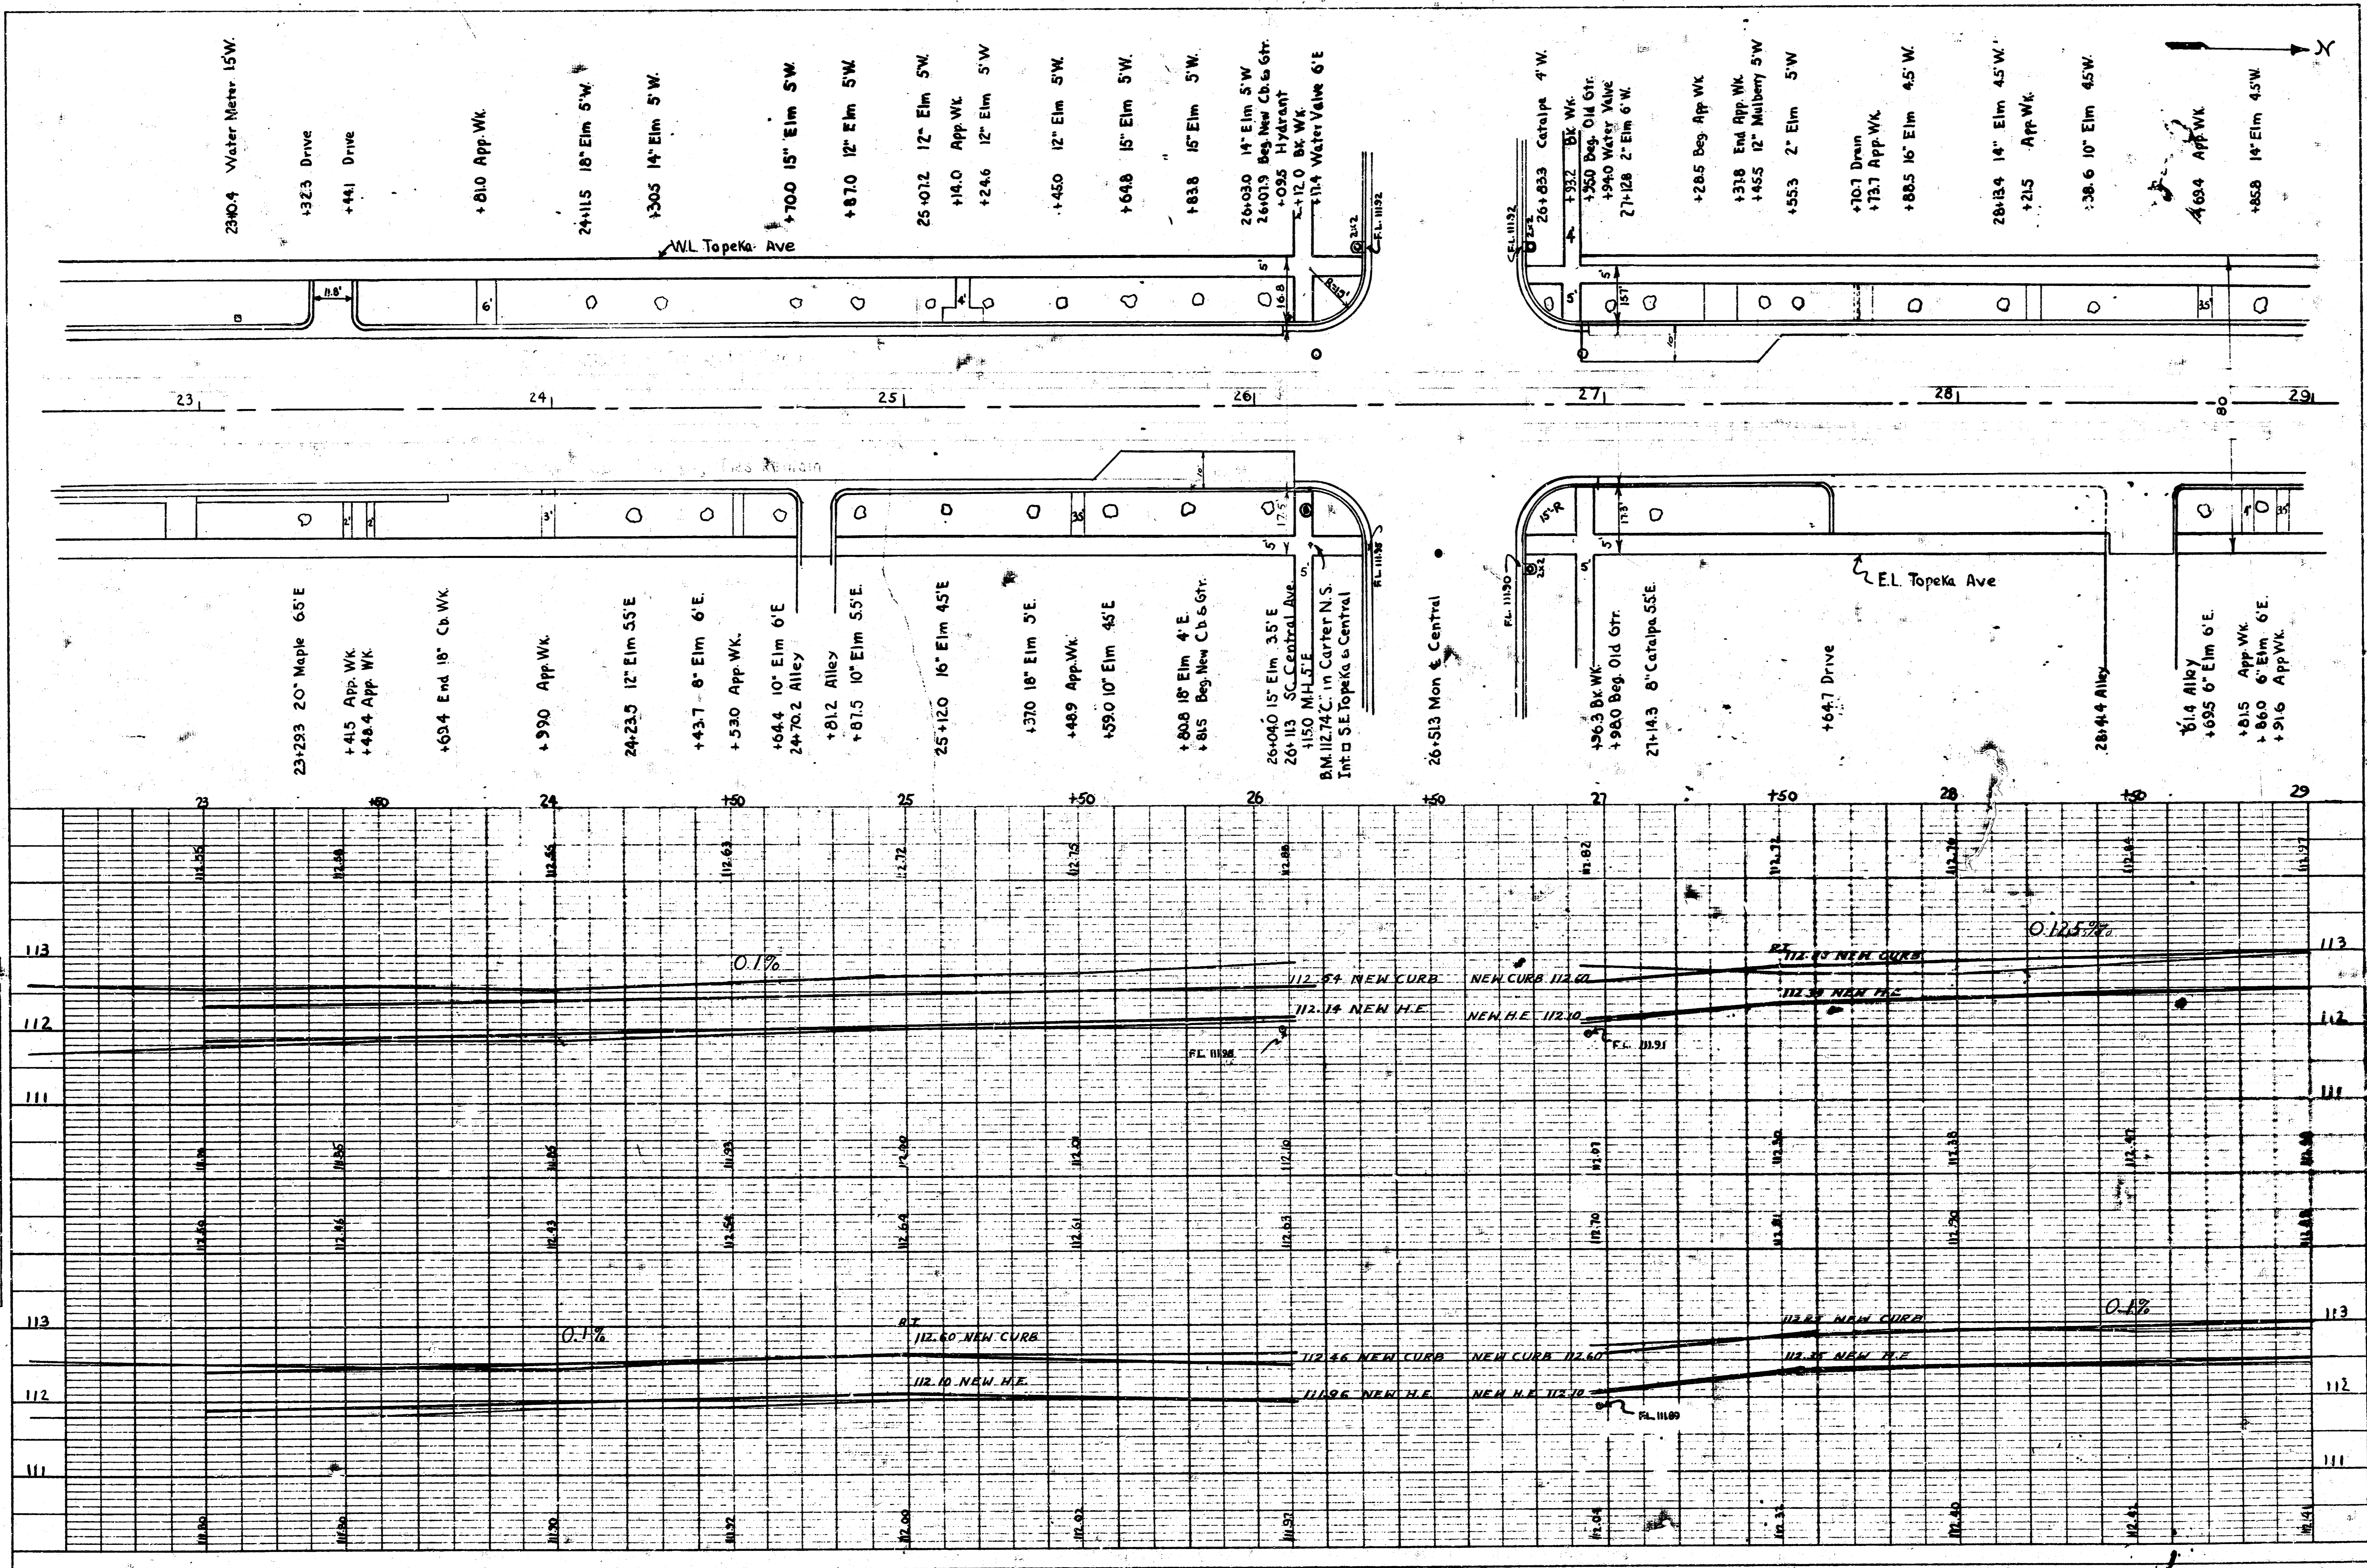





PLAN  
 SHEET NO. 1  
 DATE

PROVIDE  
 SHEET NO. 1  
 DATE

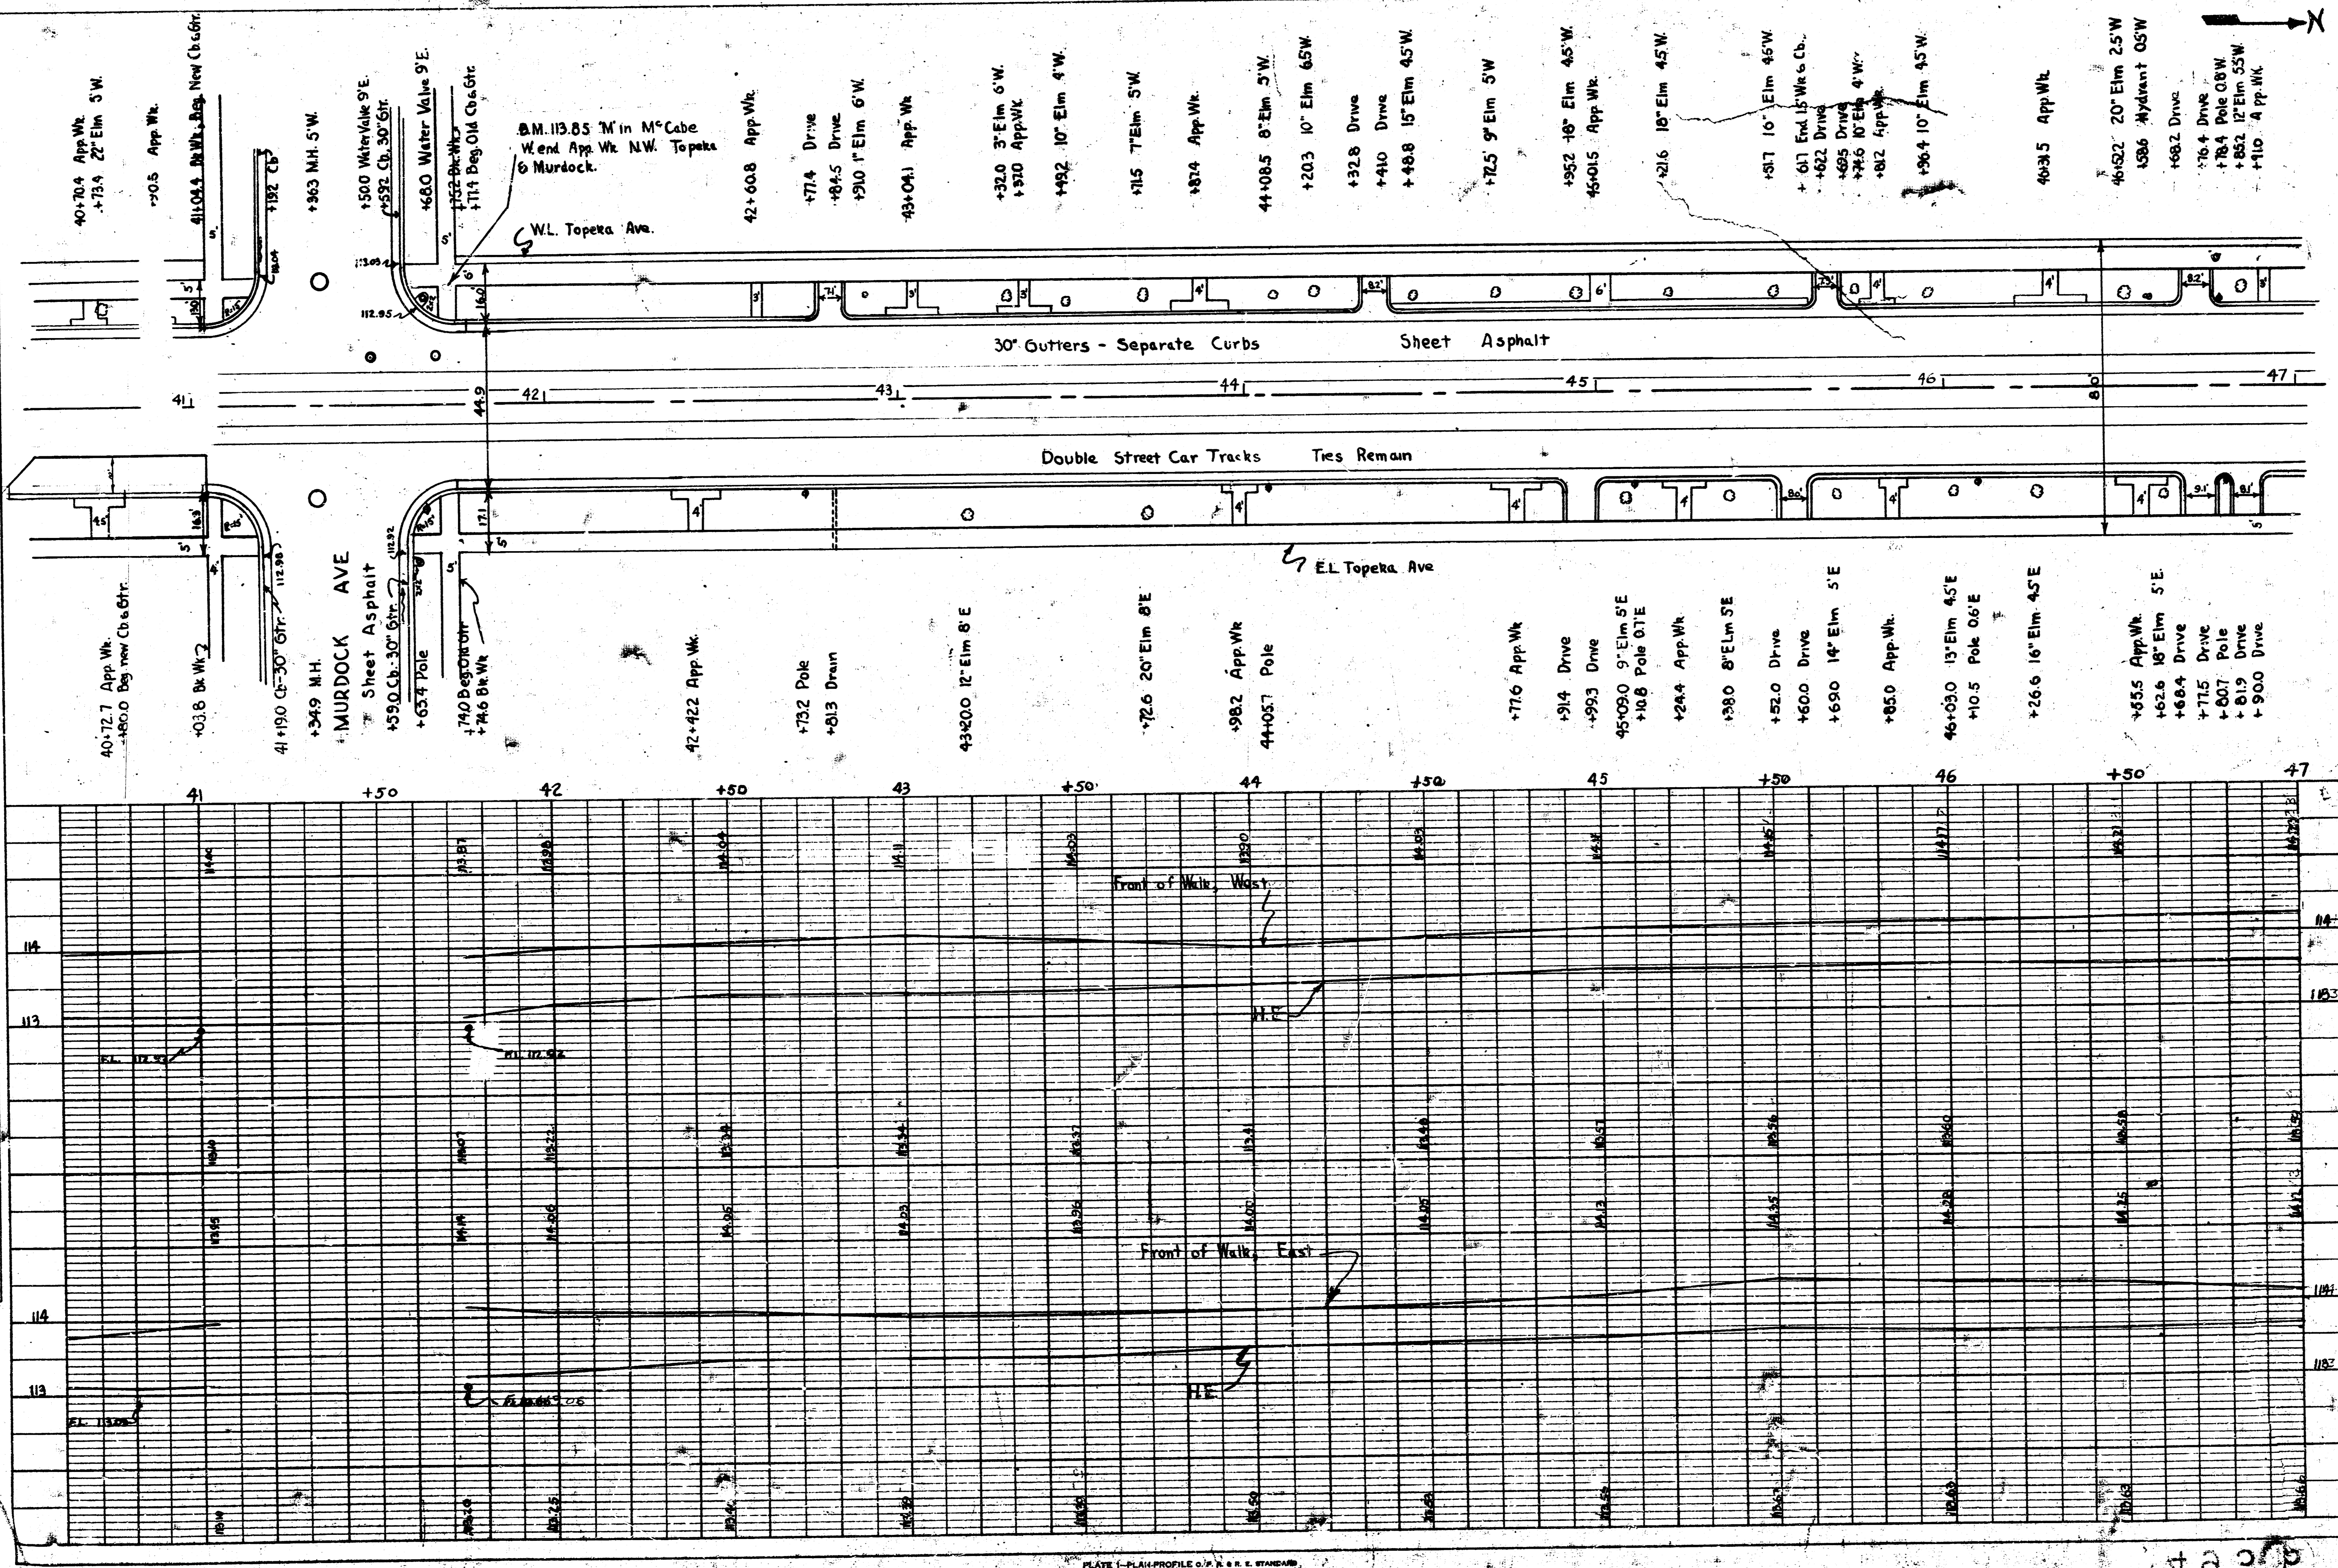


PLATE 1-PLAN PROFILE  
 SHEET NO. 1  
 DATE

4020