



TOPEKA AVE.
N.L. A.T. & S.F. R/W TO S.L. 21ST
1949

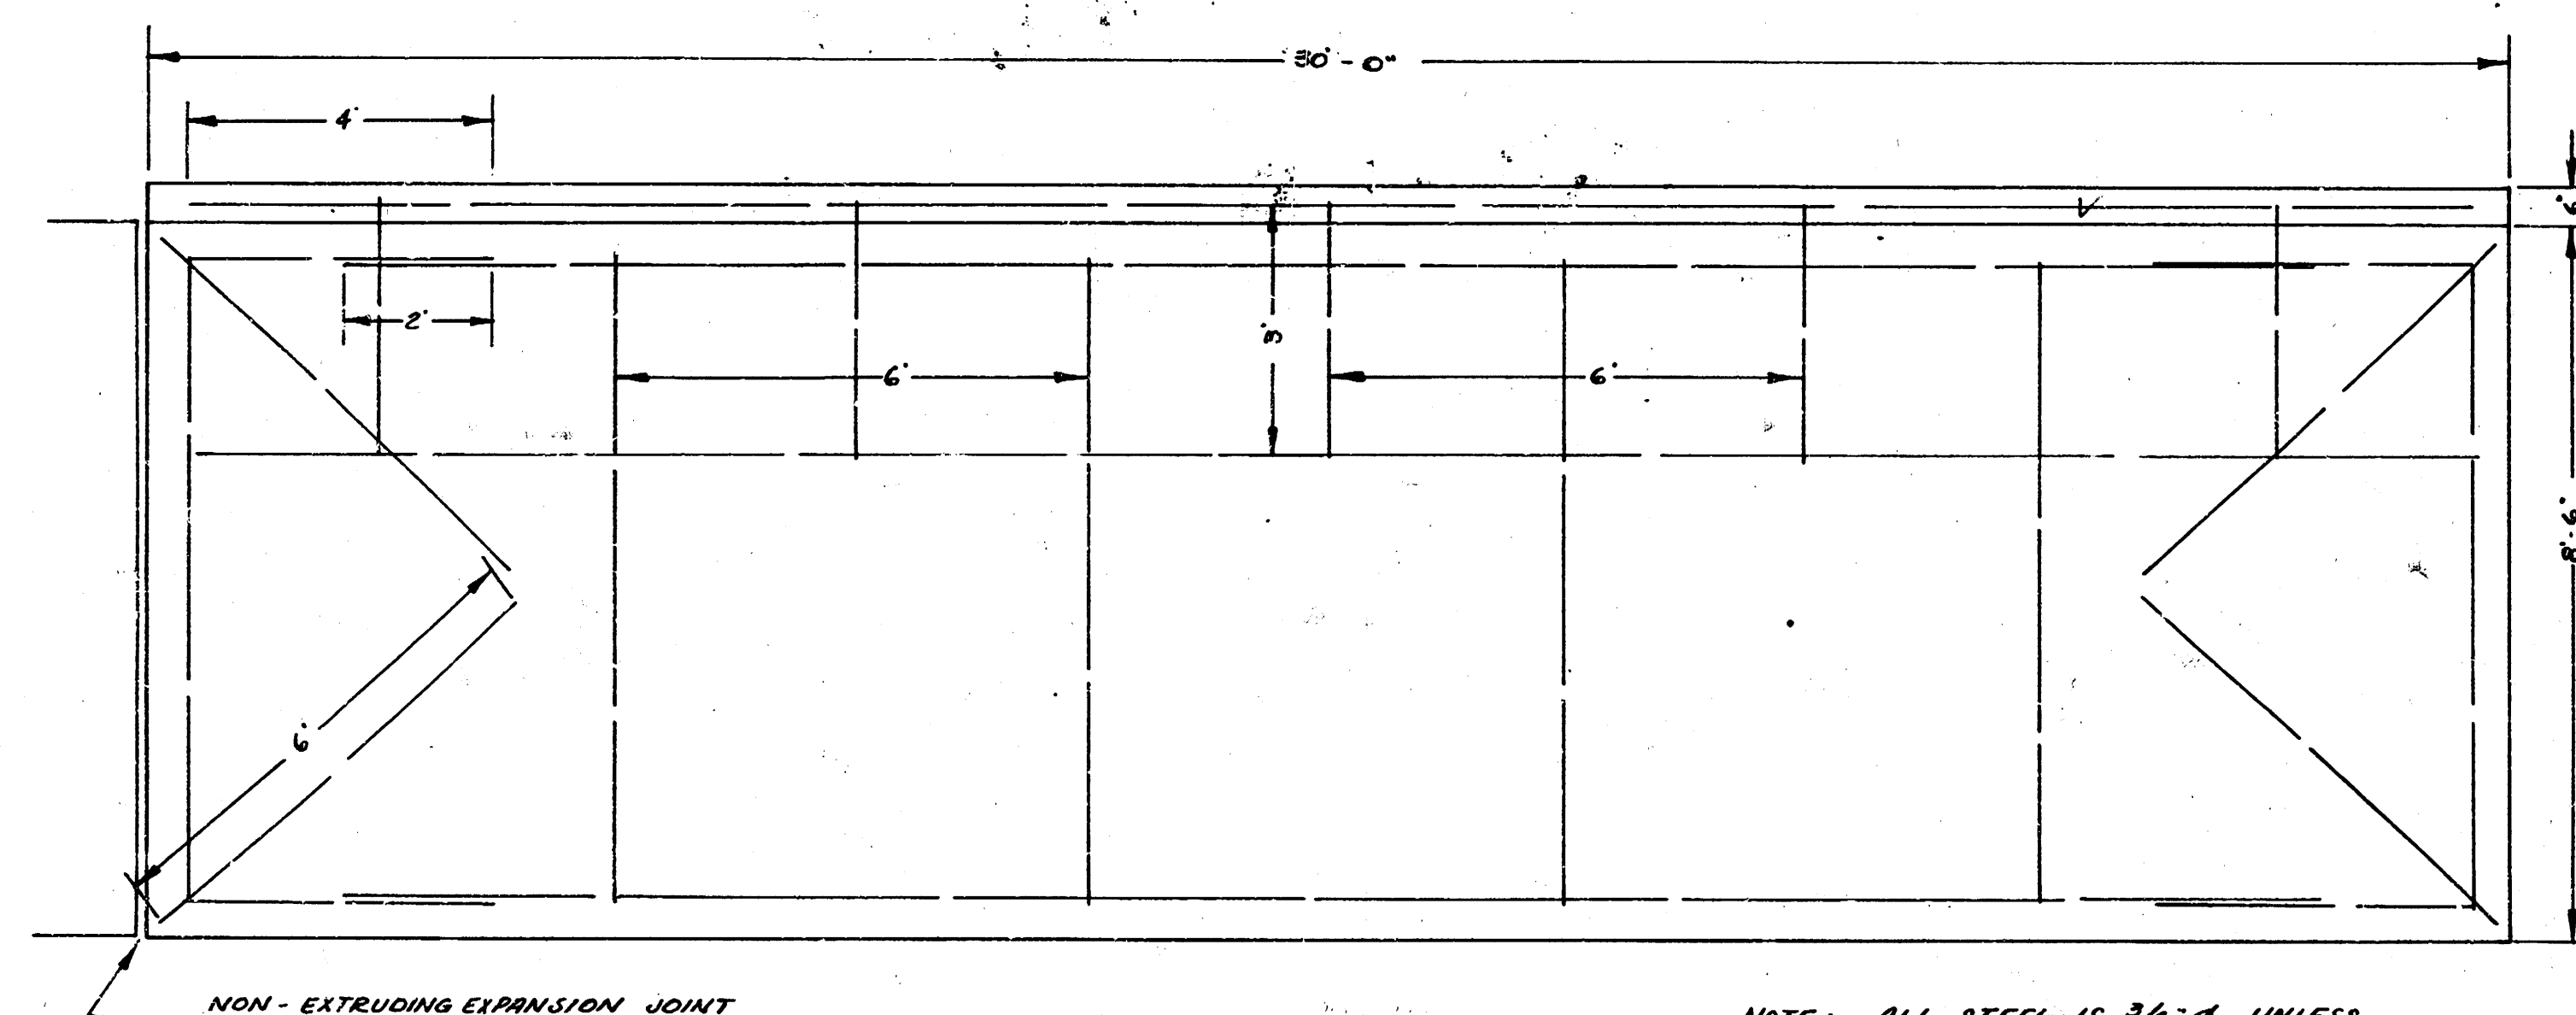

NOTE: ALL STEEL IS 3/4" Ø UNLESS OTHERWISE NOTED.

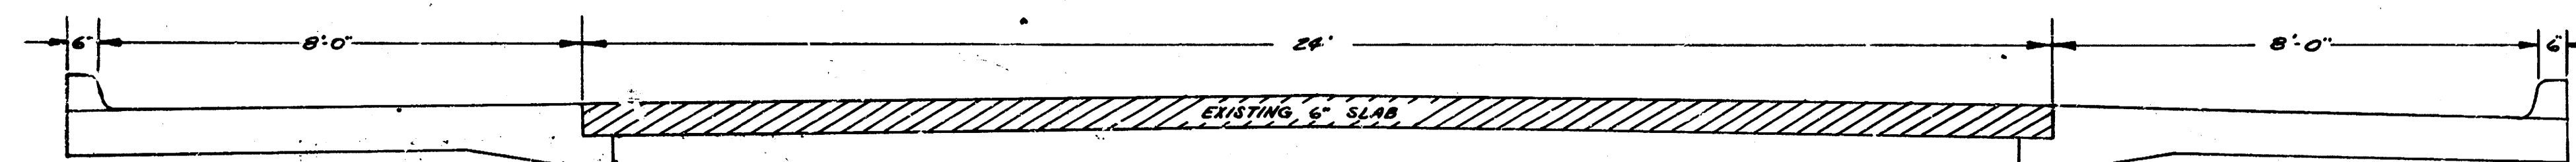