

Chaining On £




Prop Error City
0 C.B. Co. p.

Grand Total Excess

Prop
X sect. 1168.3
+ 10% 116.8
Total 1285.1 (116.8%)

21.4
 0.8
 21.8
 x sat 44.3
 71.9
 + 10% 7.2
 Total 79.1 cu. yds.

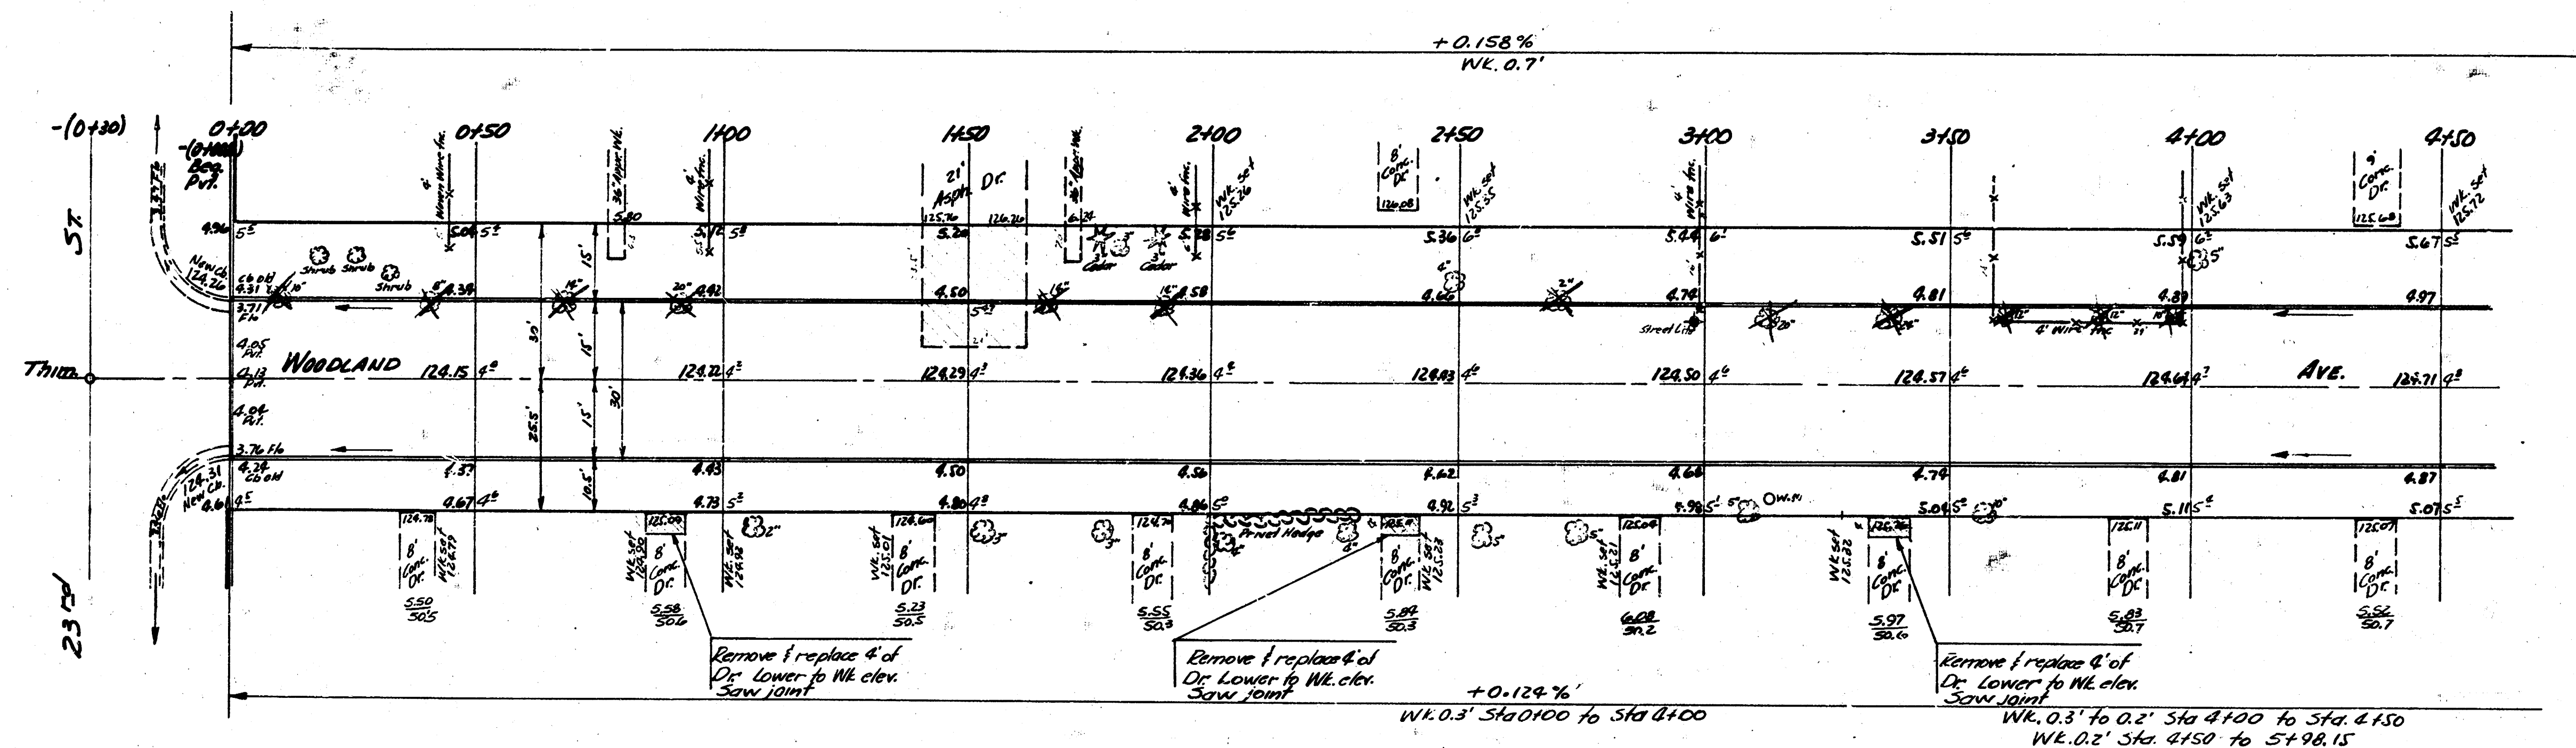

SS40 SS40
SS40
0.8 Canyon City

 $\frac{1}{4}$

WOODLAND AVE
N.L. 23rd to N.L. 24th
30' CONC. F.C.B.
CITY OF WICHITA, KANSAS
B.E. SMITH CITY ENGINEER
MARCH 1956 Proj. No. C15-207



