

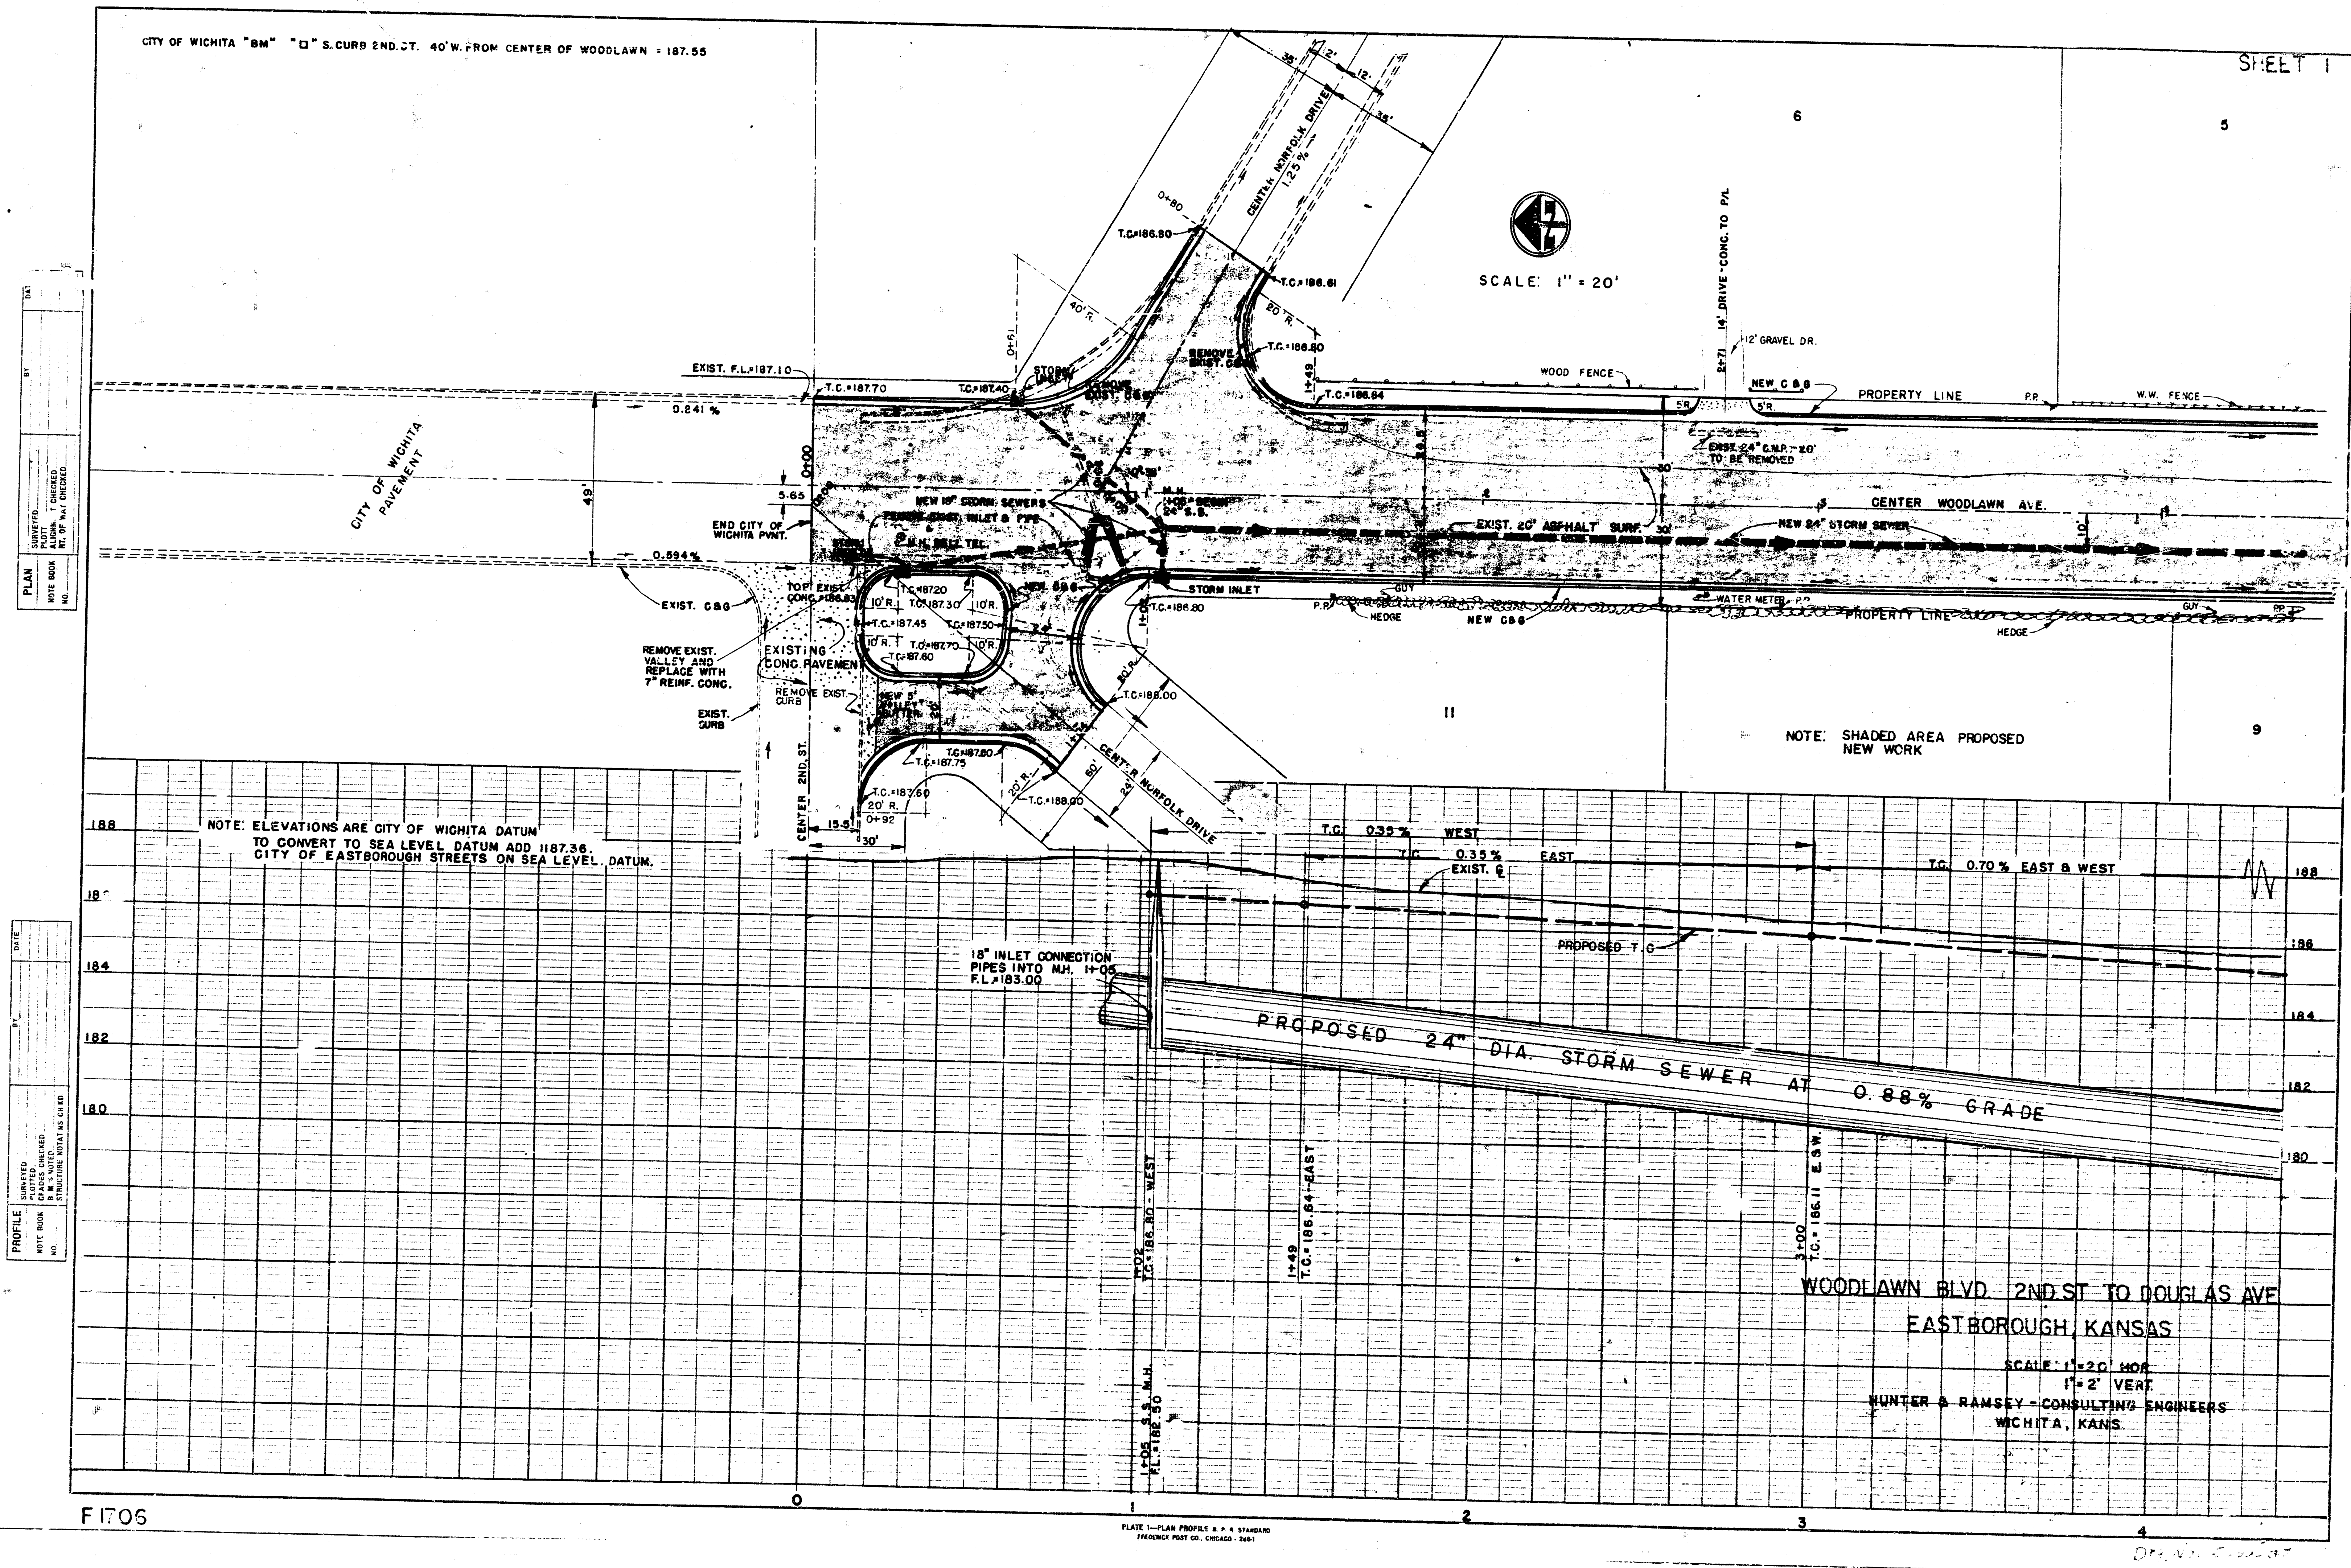


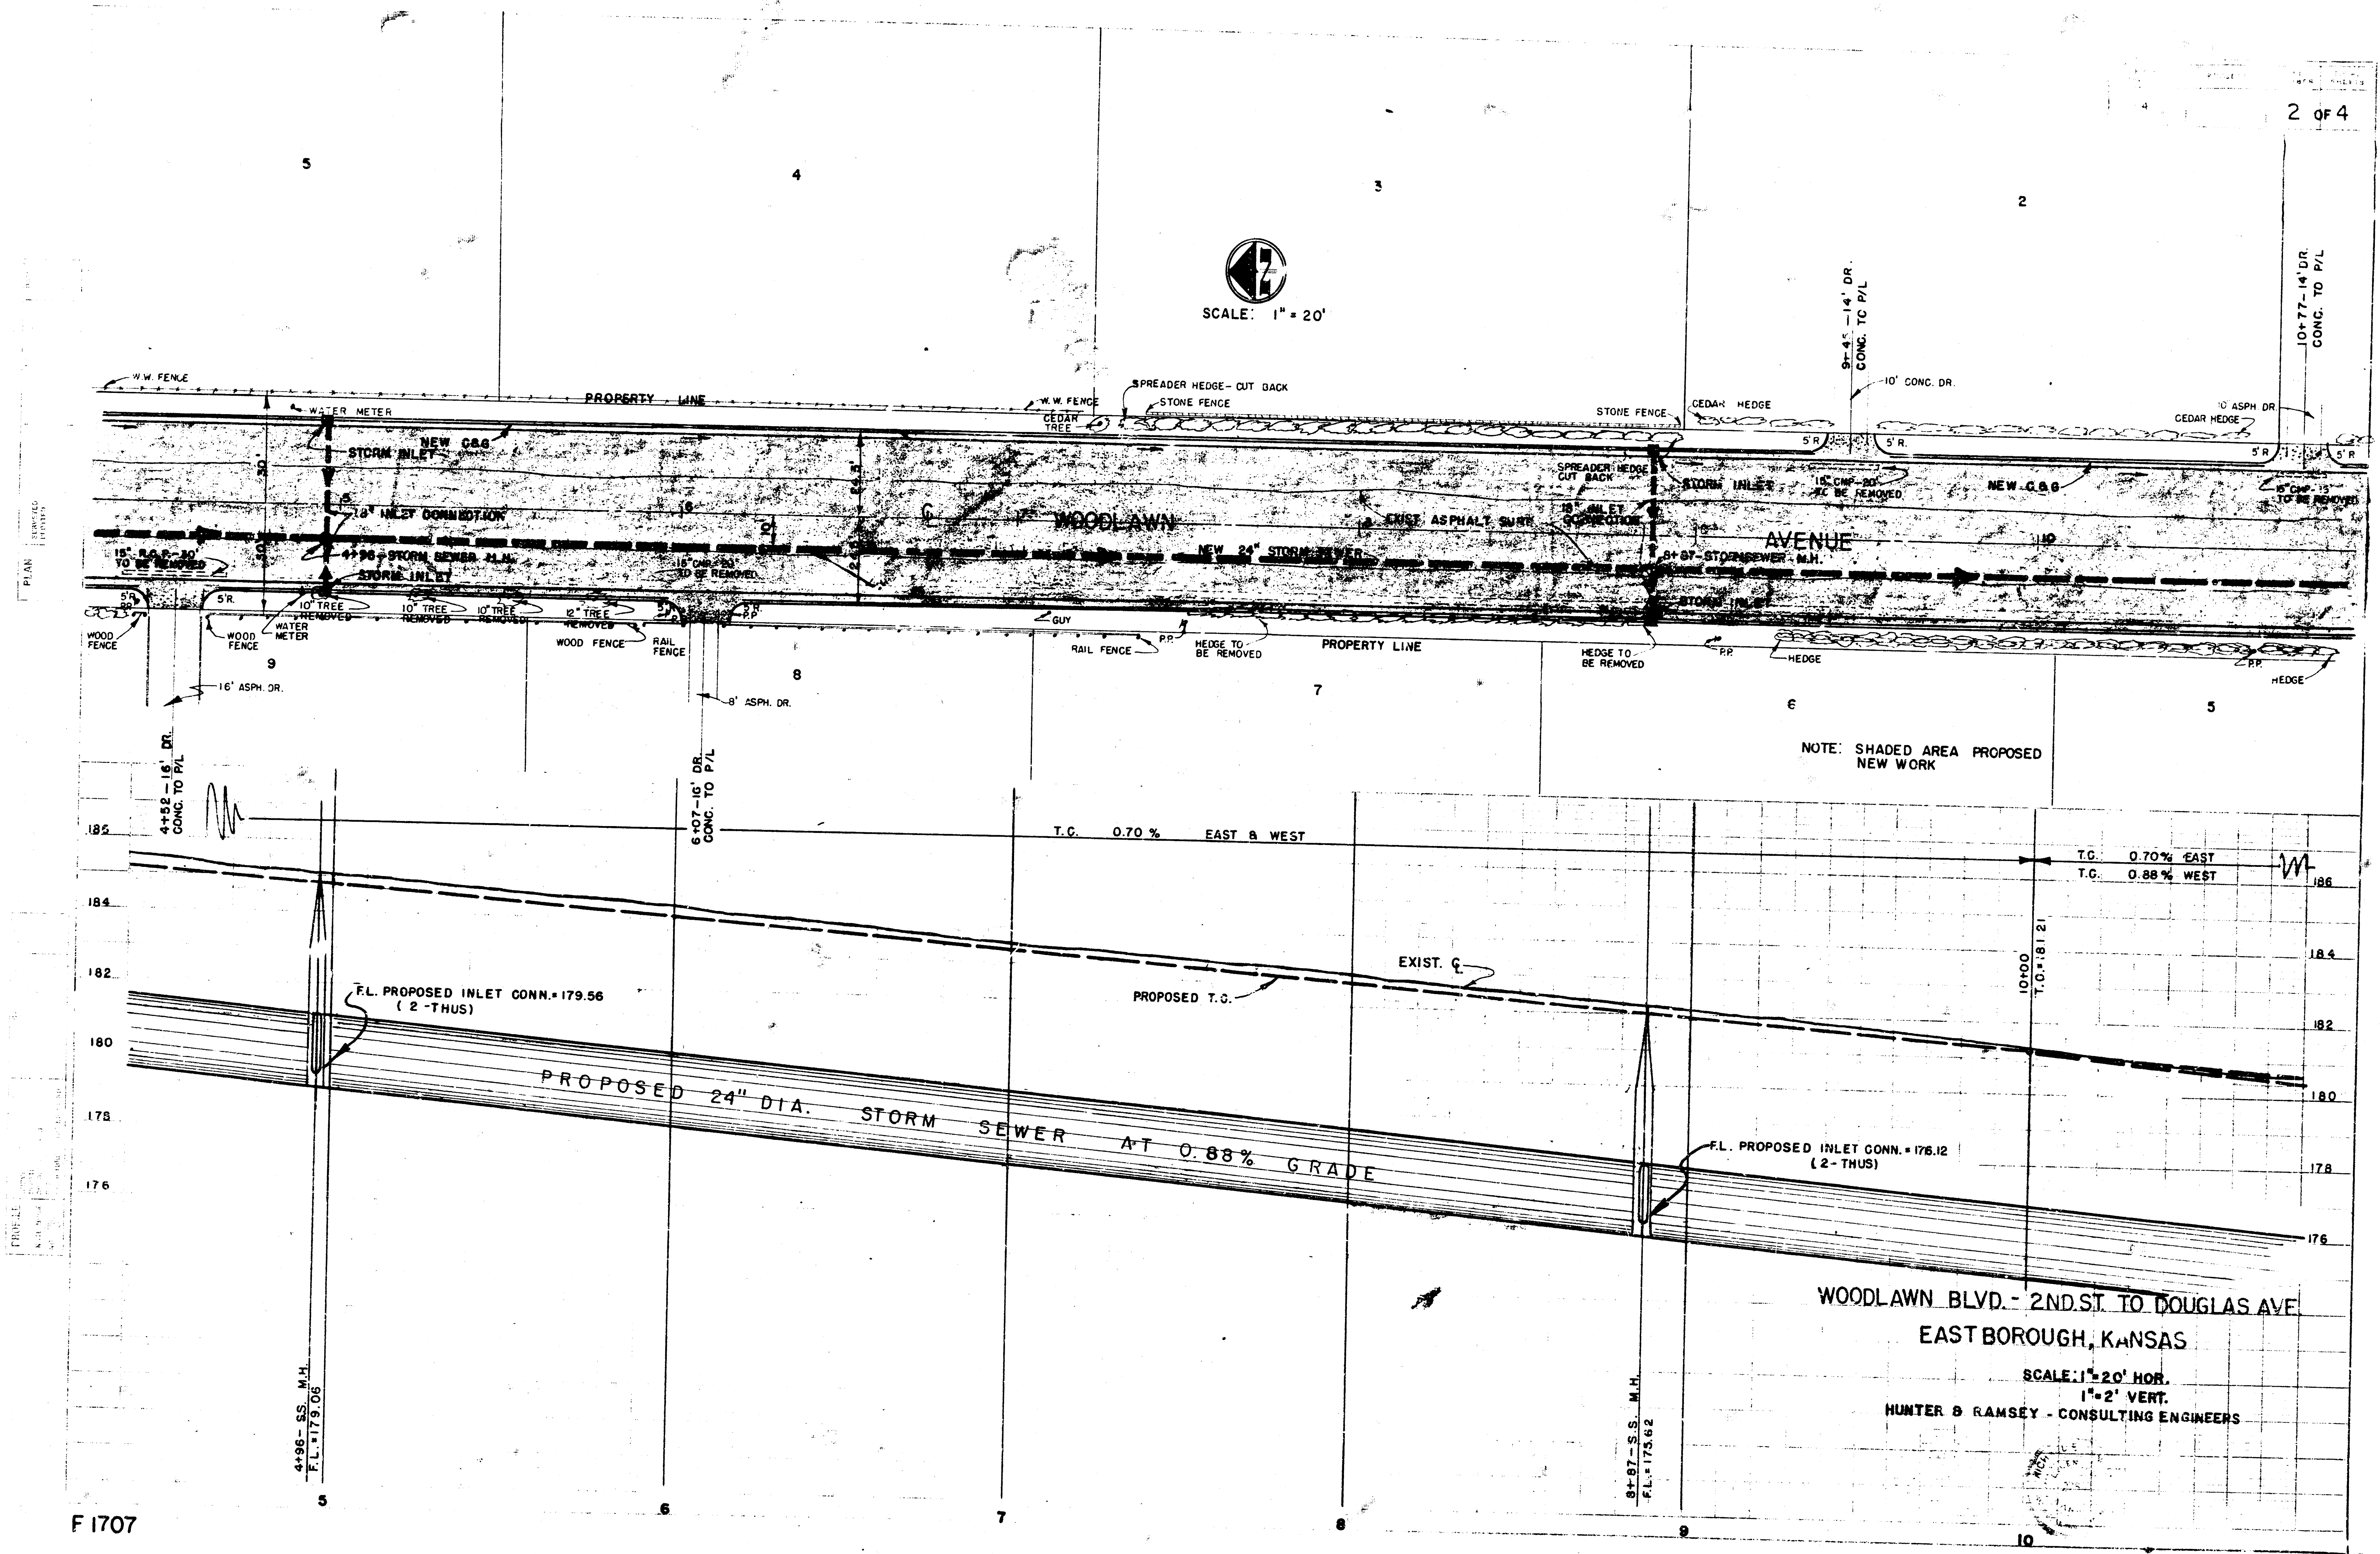

F1705

PLATE 1 - PLAN PROFILE & P. 4 STANDARD

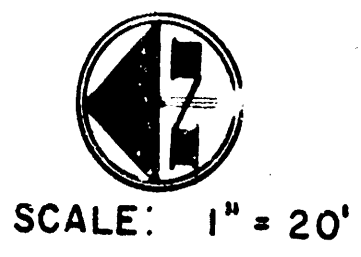

F 1707