
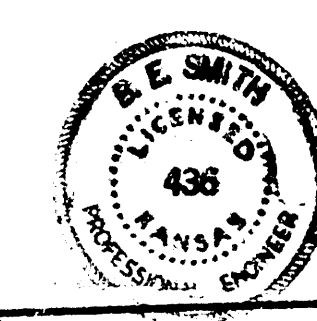
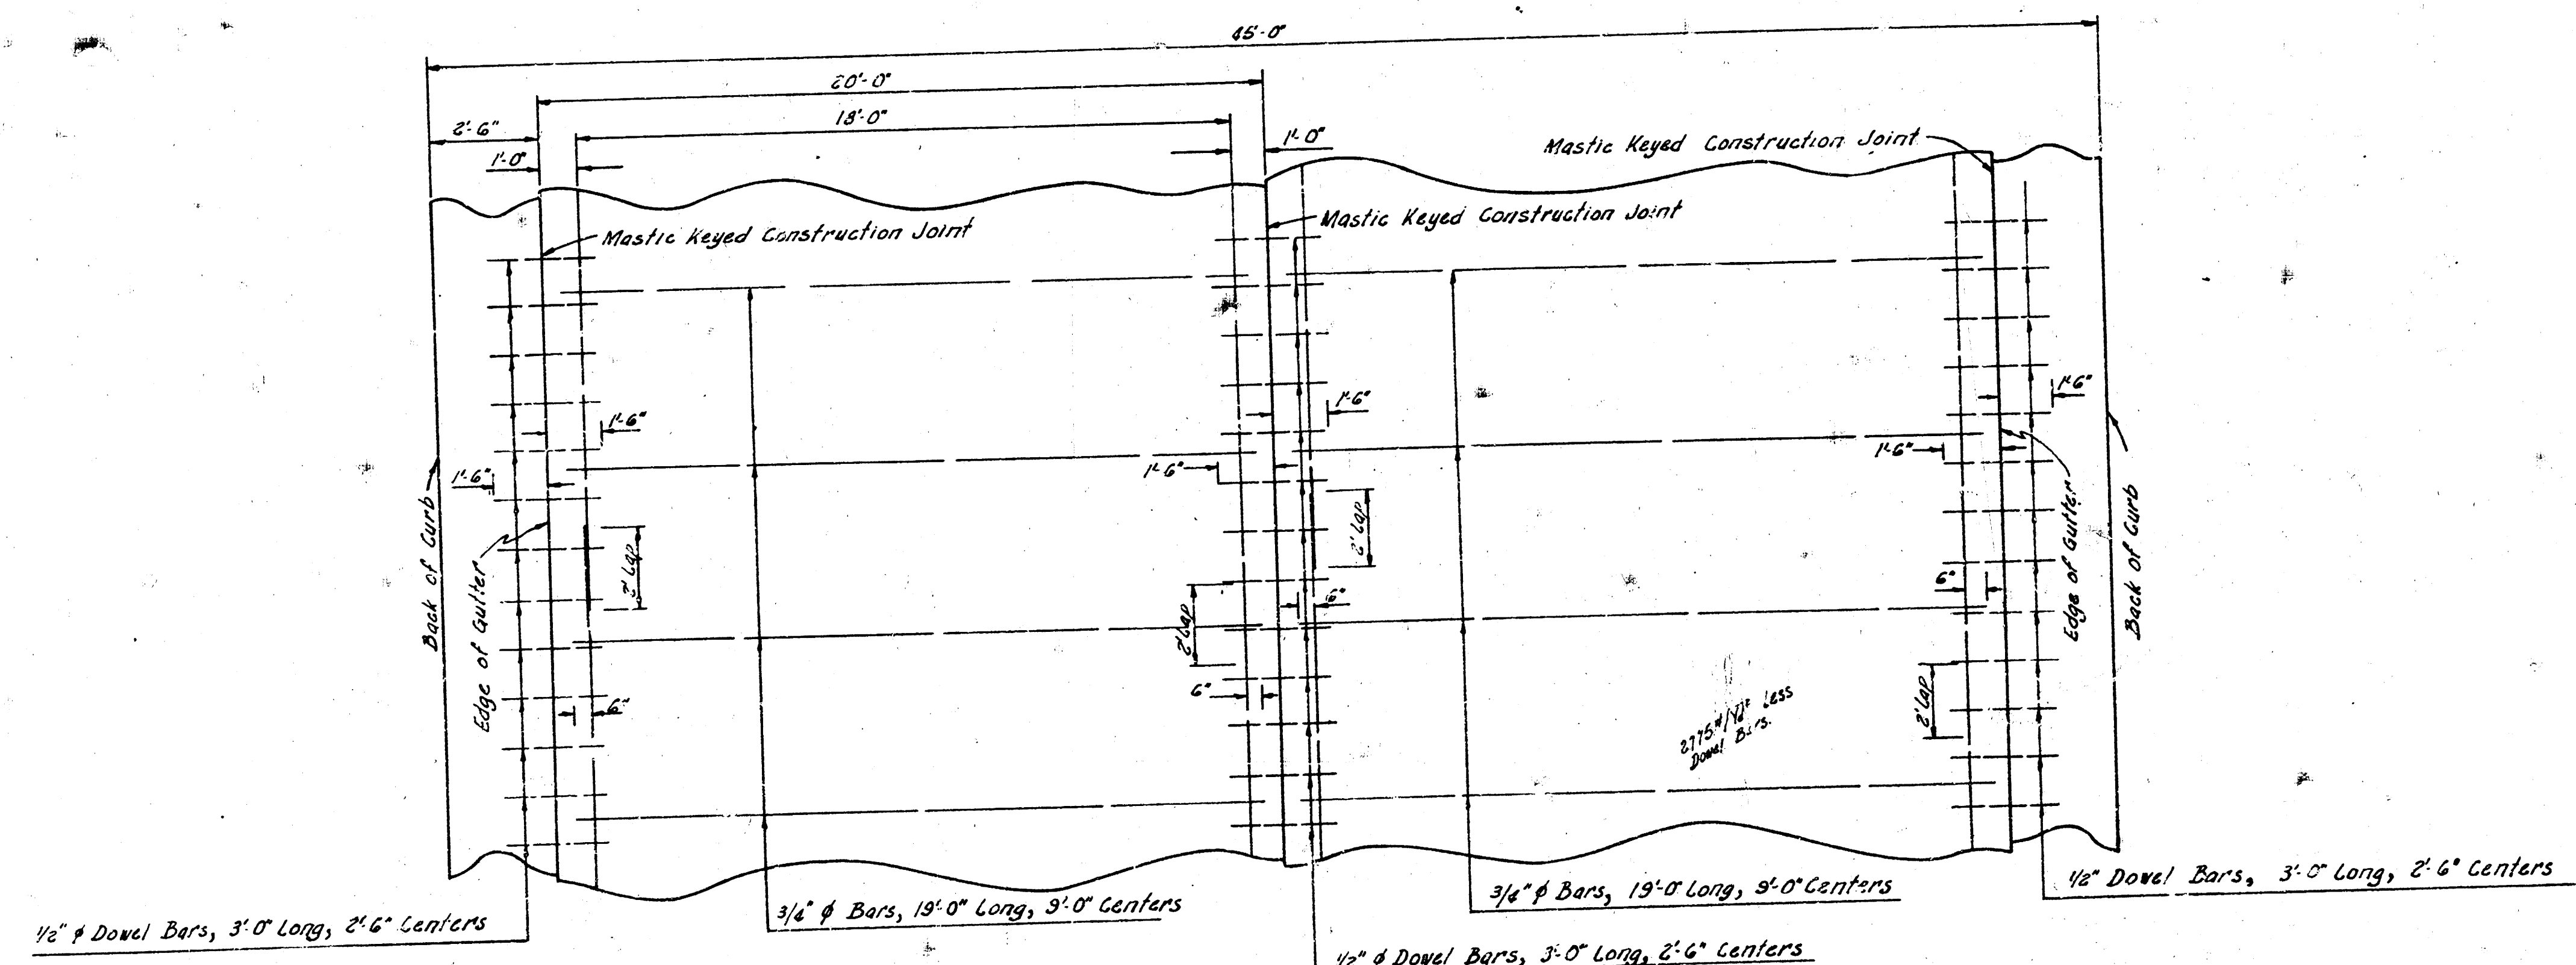
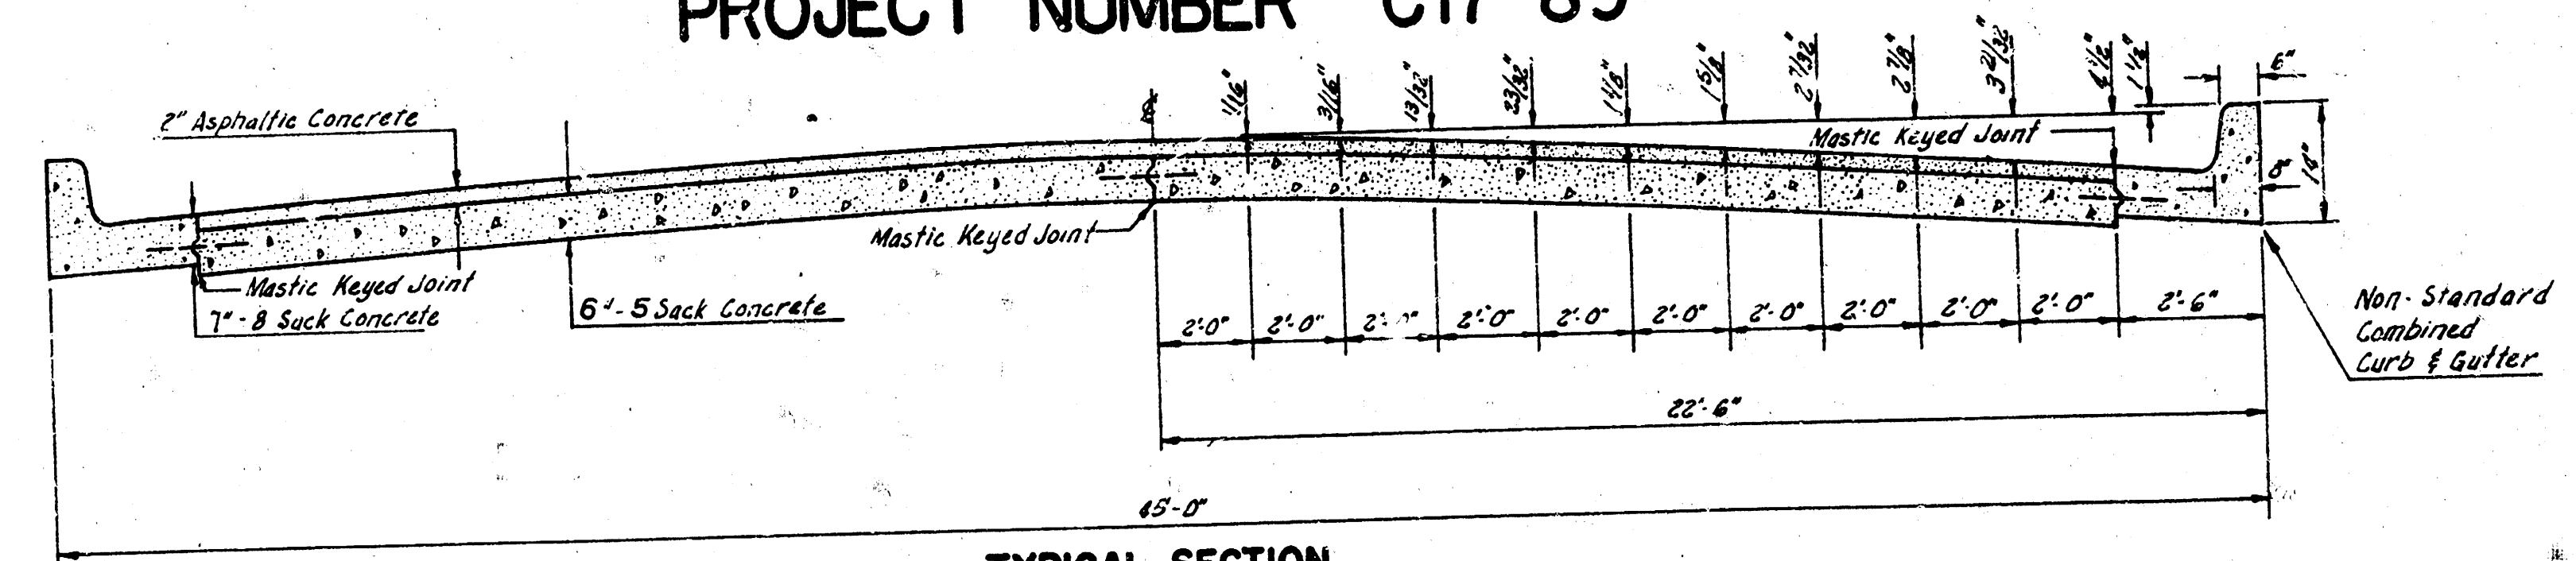


WOODLAWN BOULEVARD
 S.L. LOT 2 BLOCK 3 LINCOLN HILLS 2ND ADDN. TO S.L. HARRY ST.
 26-2-30 A.C. WIDEN TO 44'
 PROJECT NUMBER C17-89

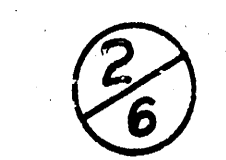


1/6


— N —


[illegible]

TYPICAL SECTION

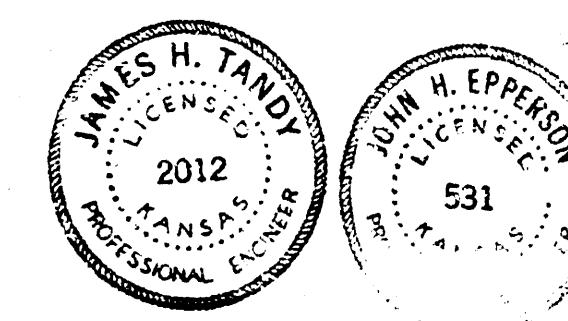

WOODLAWN BOULEVARD
SL Lot 2 Block 3 Lincoln Hills 2nd Addn to SL Harry
26-2-30 AC - Widen to 44'
CITY OF WICHITA, KANSAS
B. E. SMITH CITY ENGINEER
JUNE 1958 PROJ. NO. C17-89

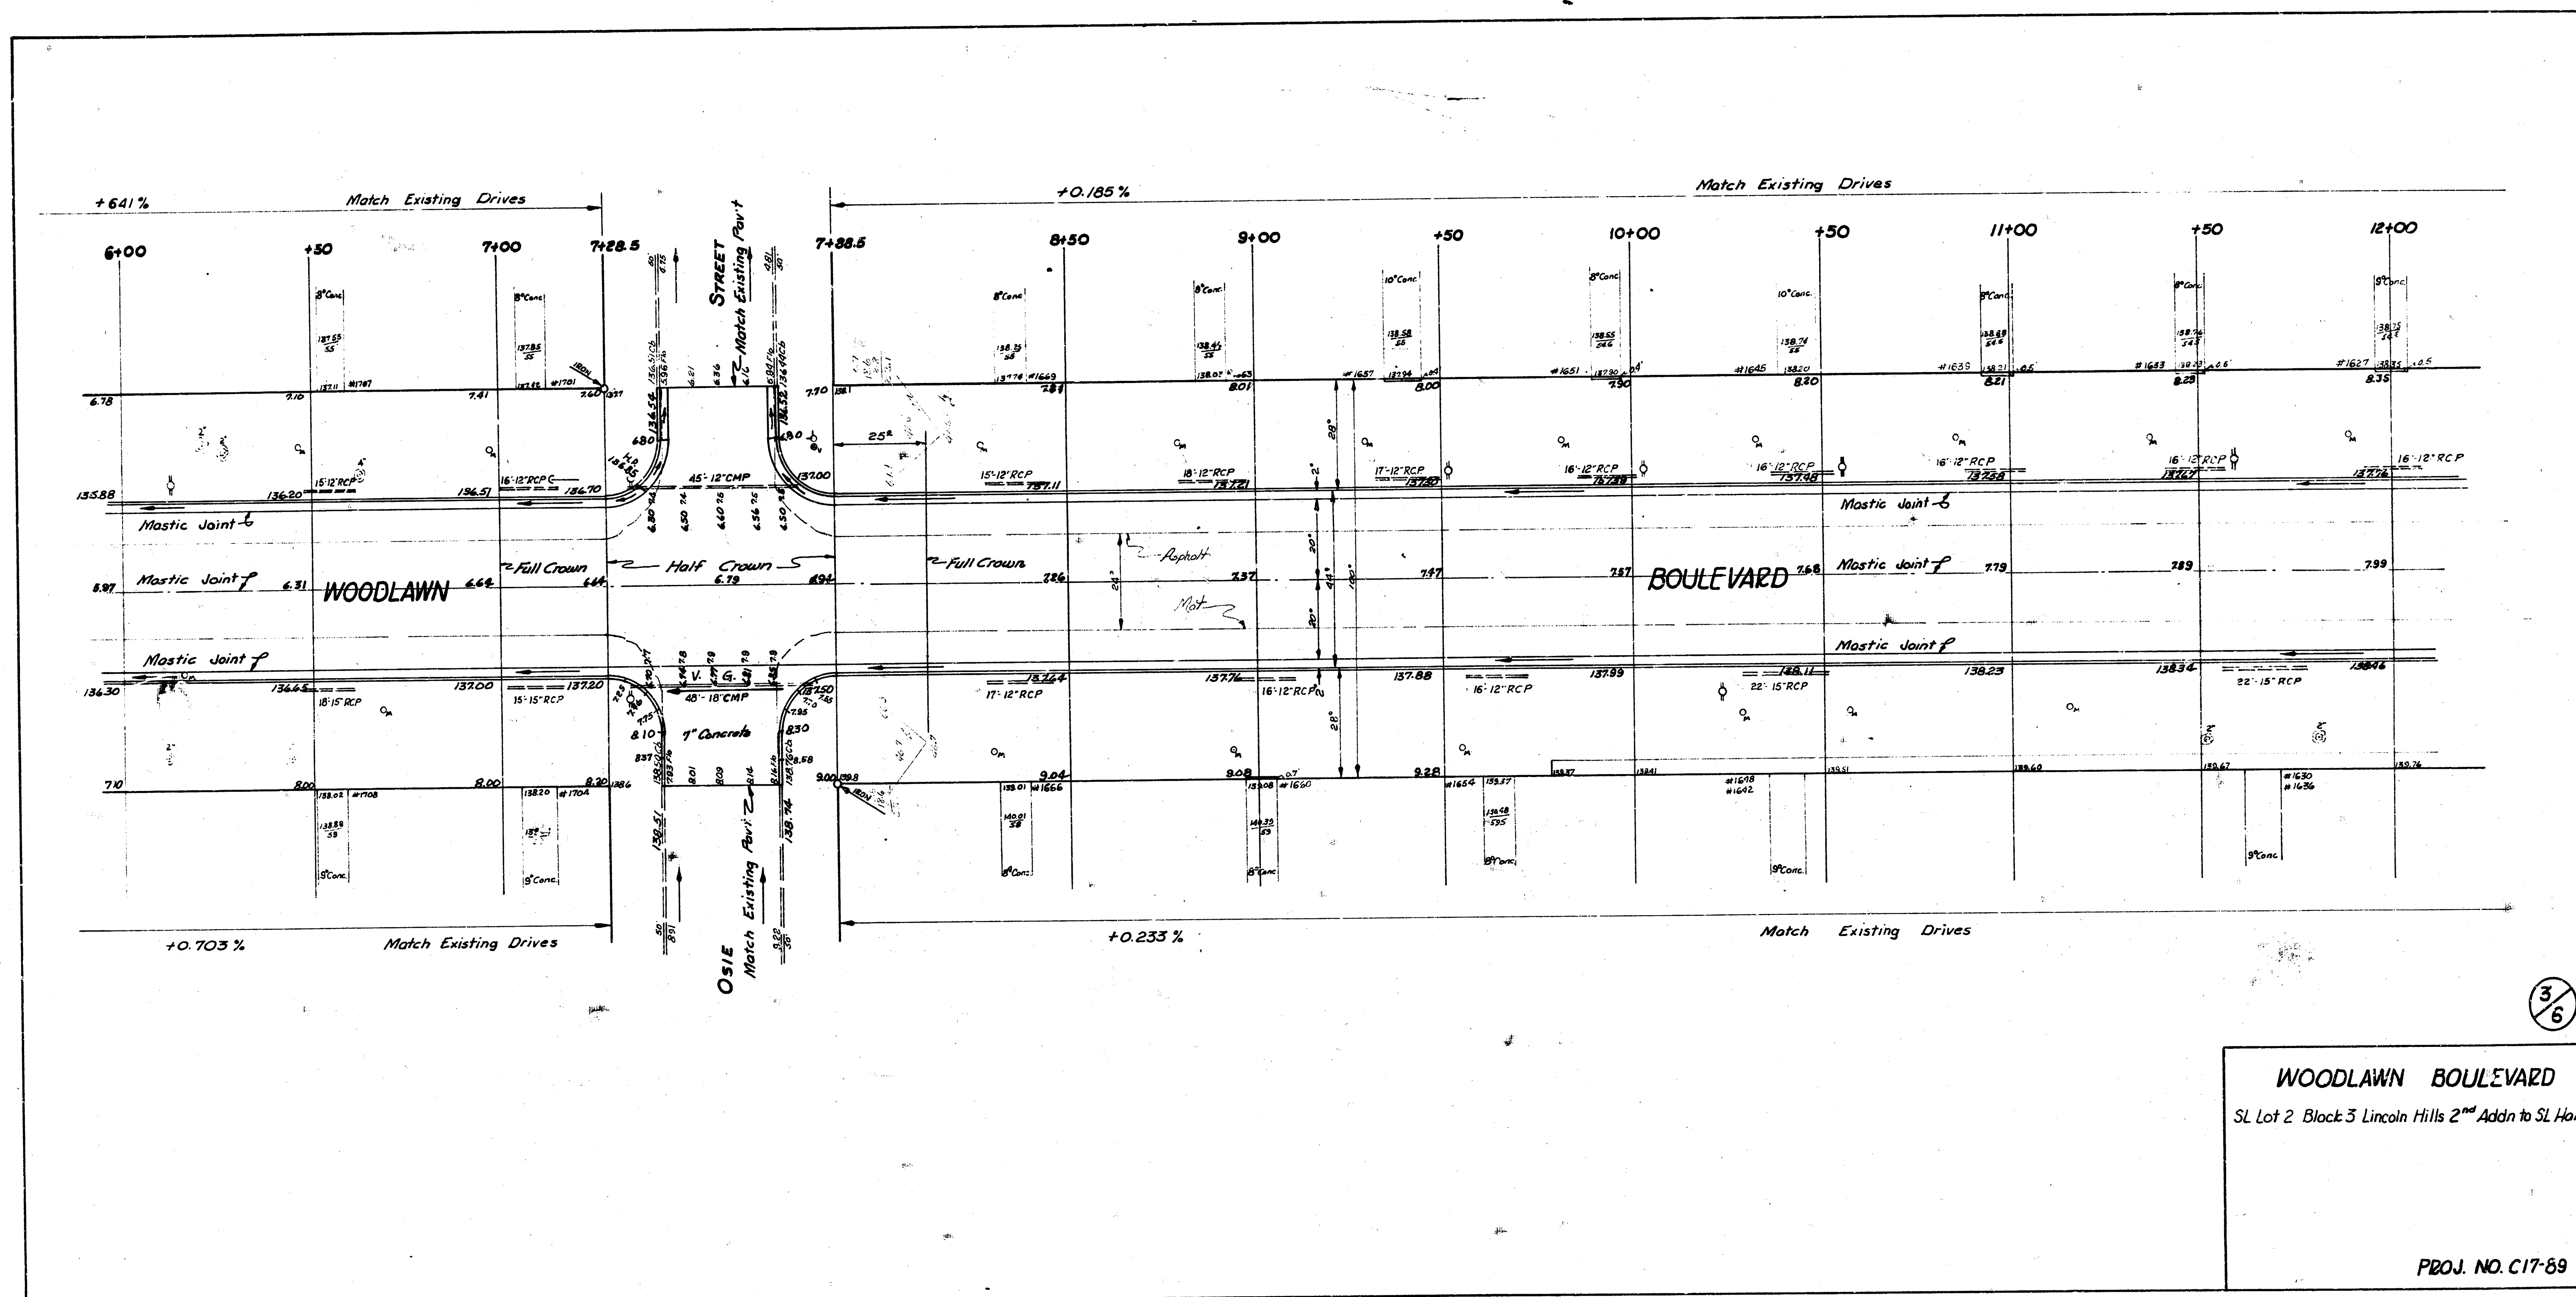

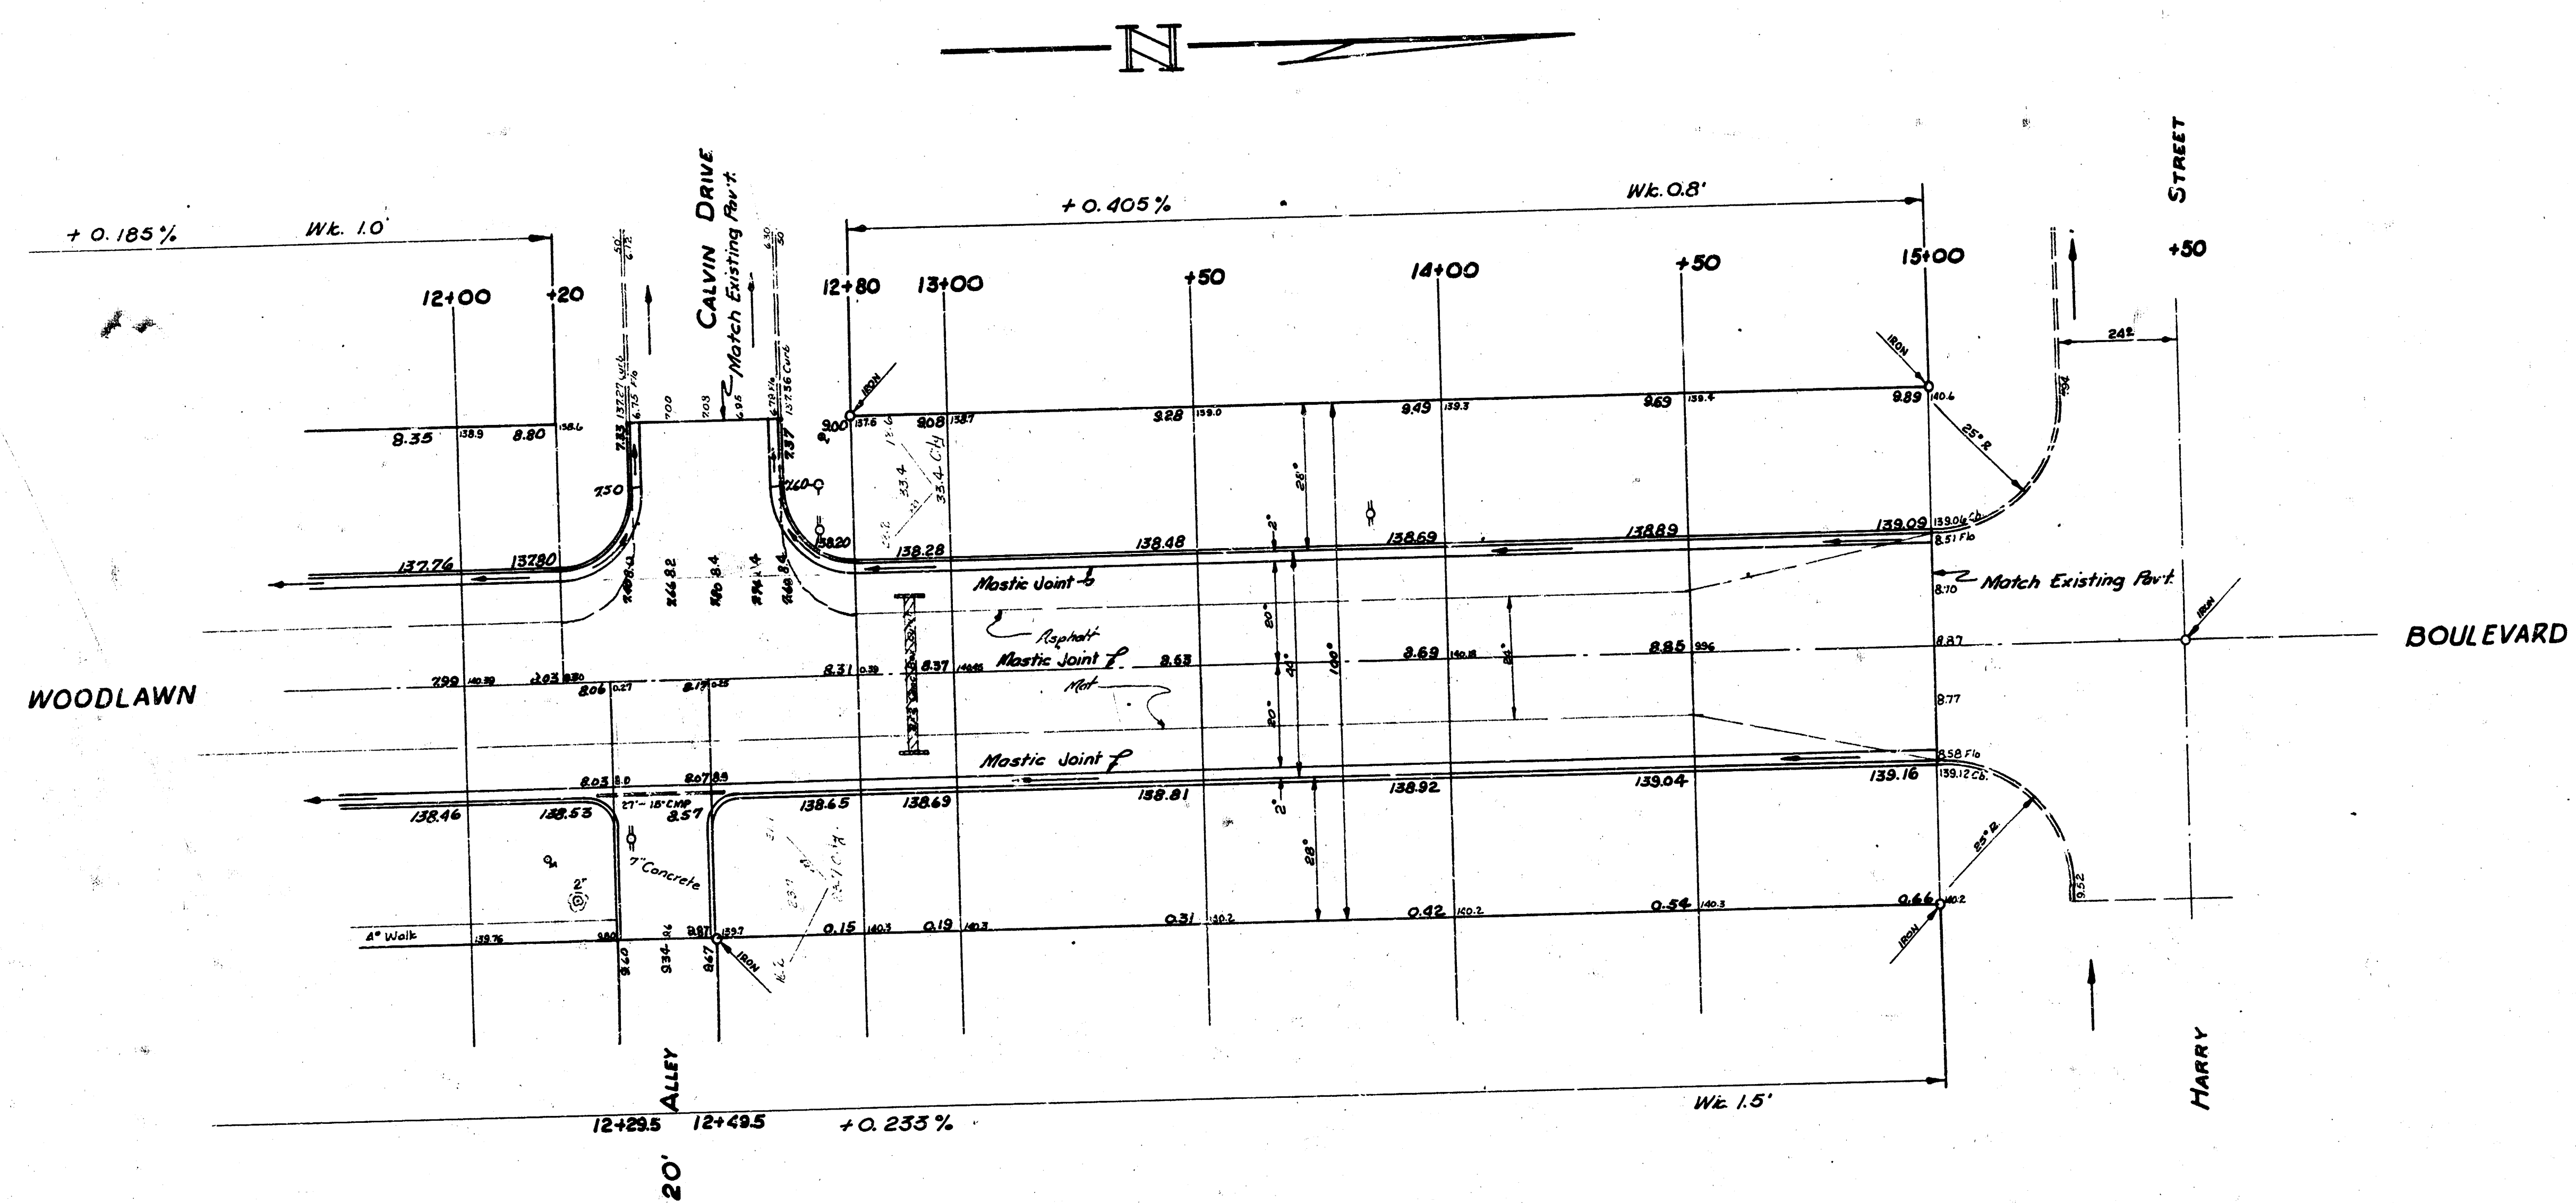

WOODLAWN BOULEVARD
SL Lot 2 Block 3 Lincoln Hills 2nd Addn to SL Harry

PROJ. NO. C17-69

4/6