



B.M. 11796 1/2" Spike, S.E. Side P. pole, N.W. Cor. Maple & Young.
 T.B.M. 120.98 Head of Bolt, W.S. Pole, N.W. Cor. Young & Douglas.
 BASELINE & CHAINING ON E. YOUNG.

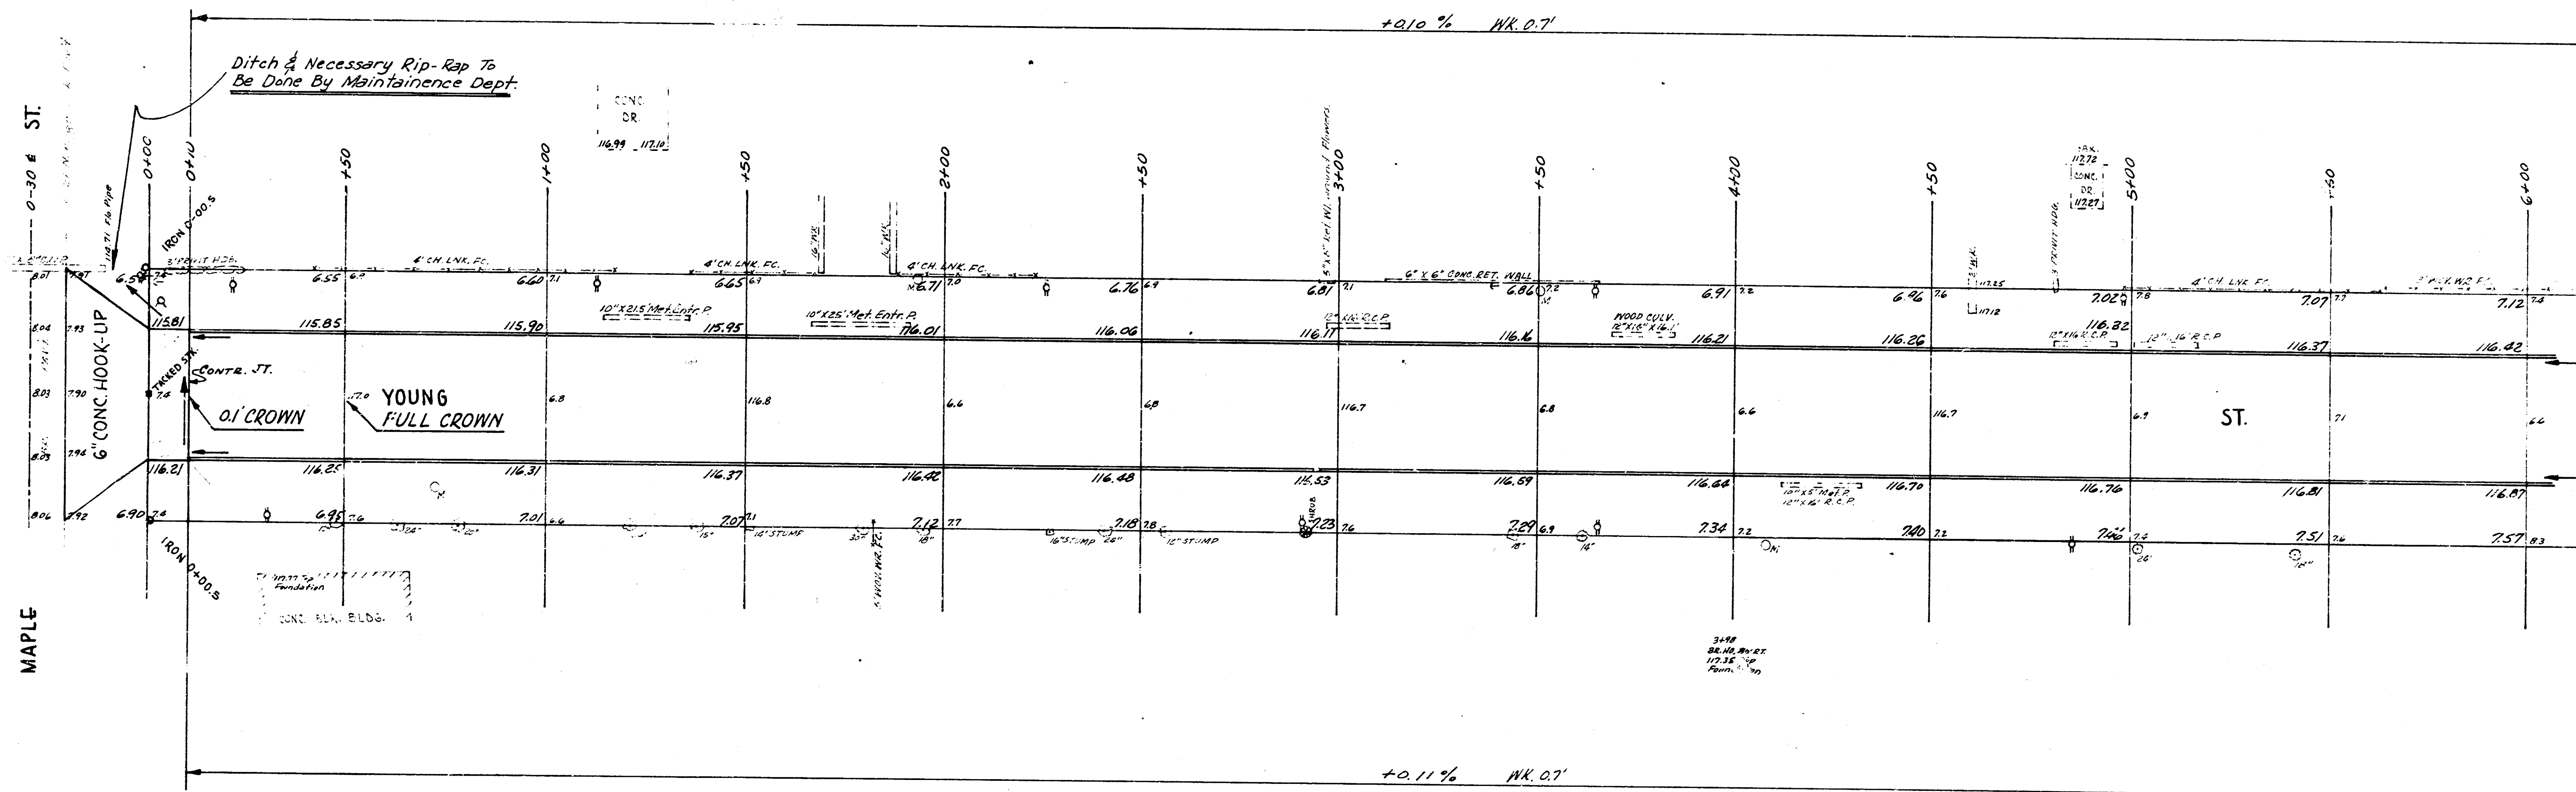

EXCAVATION
 PROP. PLUS 10%
 TOTAL 3.37 C.Y.
 CITY PLUS 10%
 TOTAL 5.0 C.Y.

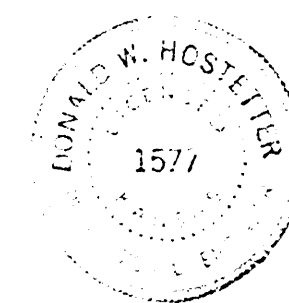

YOUNG ST.
 N.L. MAPLE TO S.L. DOUGLAS
 30' CONC. & CB.
 CITY OF WICHITA, KANSAS.
 B.F. SMITH
 JULY 1957
 CITY ENGINEER
 PROJ. NO. C15-178

