
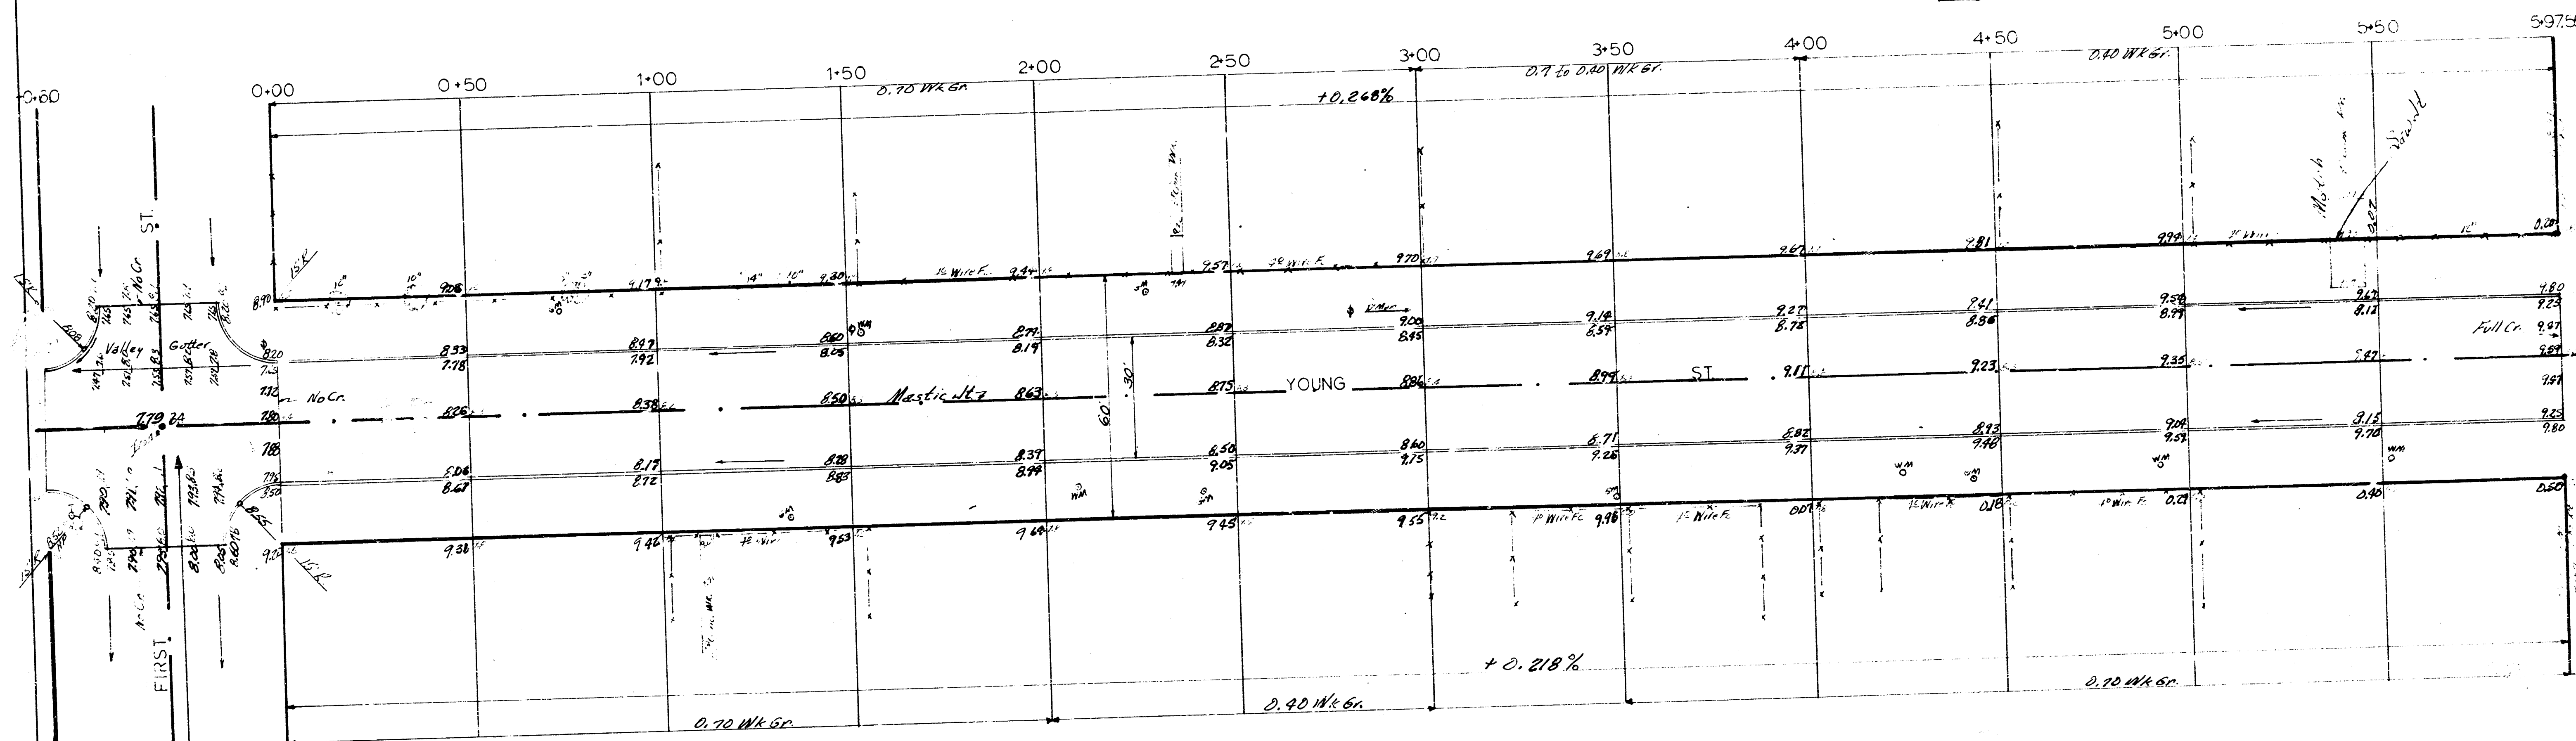


BM 117.15 "G" in Globe W. curb Young 1.0' S. SL Douglas
 BM 118.48 "G" in Globe E. curb Young SL First

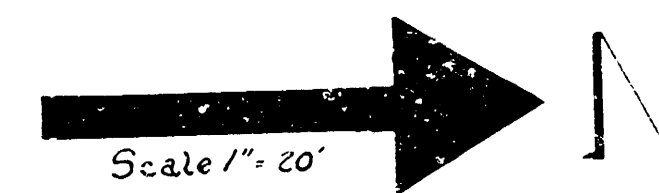

NOTE: Field Engr. Set all grades in intersections as shown on plans.


Excavation	
Property	City
3158.0 C.Y.	525.9 C.Y.
315.8 +10%	52.6 +10%
3473.8 Total C.Y.	578.5 Total C.Y.

Compacted Fill	
Property	City
82.2 C.Y.	0.0 C.Y.
8.2 +10%	
90.4 Total C.Y.	


YOUNG ST.
 SL. FIRST to SL. CENTRAL
 30' CONC. & CB.
 CITY OF WICHITA, KS.
 D. SMITH CITY ENGINEER
 DATE MAY 1988 PROJ C12-77

1/10


BM 12.14 RR Spk. in NE Face P.Pole S.W. Cor. 2nd Young
 BM 120.30 RR Spk. in SW Face P.Pole N.W. Cor. 3rd Young

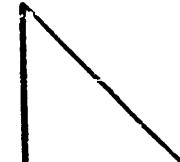Scale 1"=20' 

2nd
 2nd
 2nd

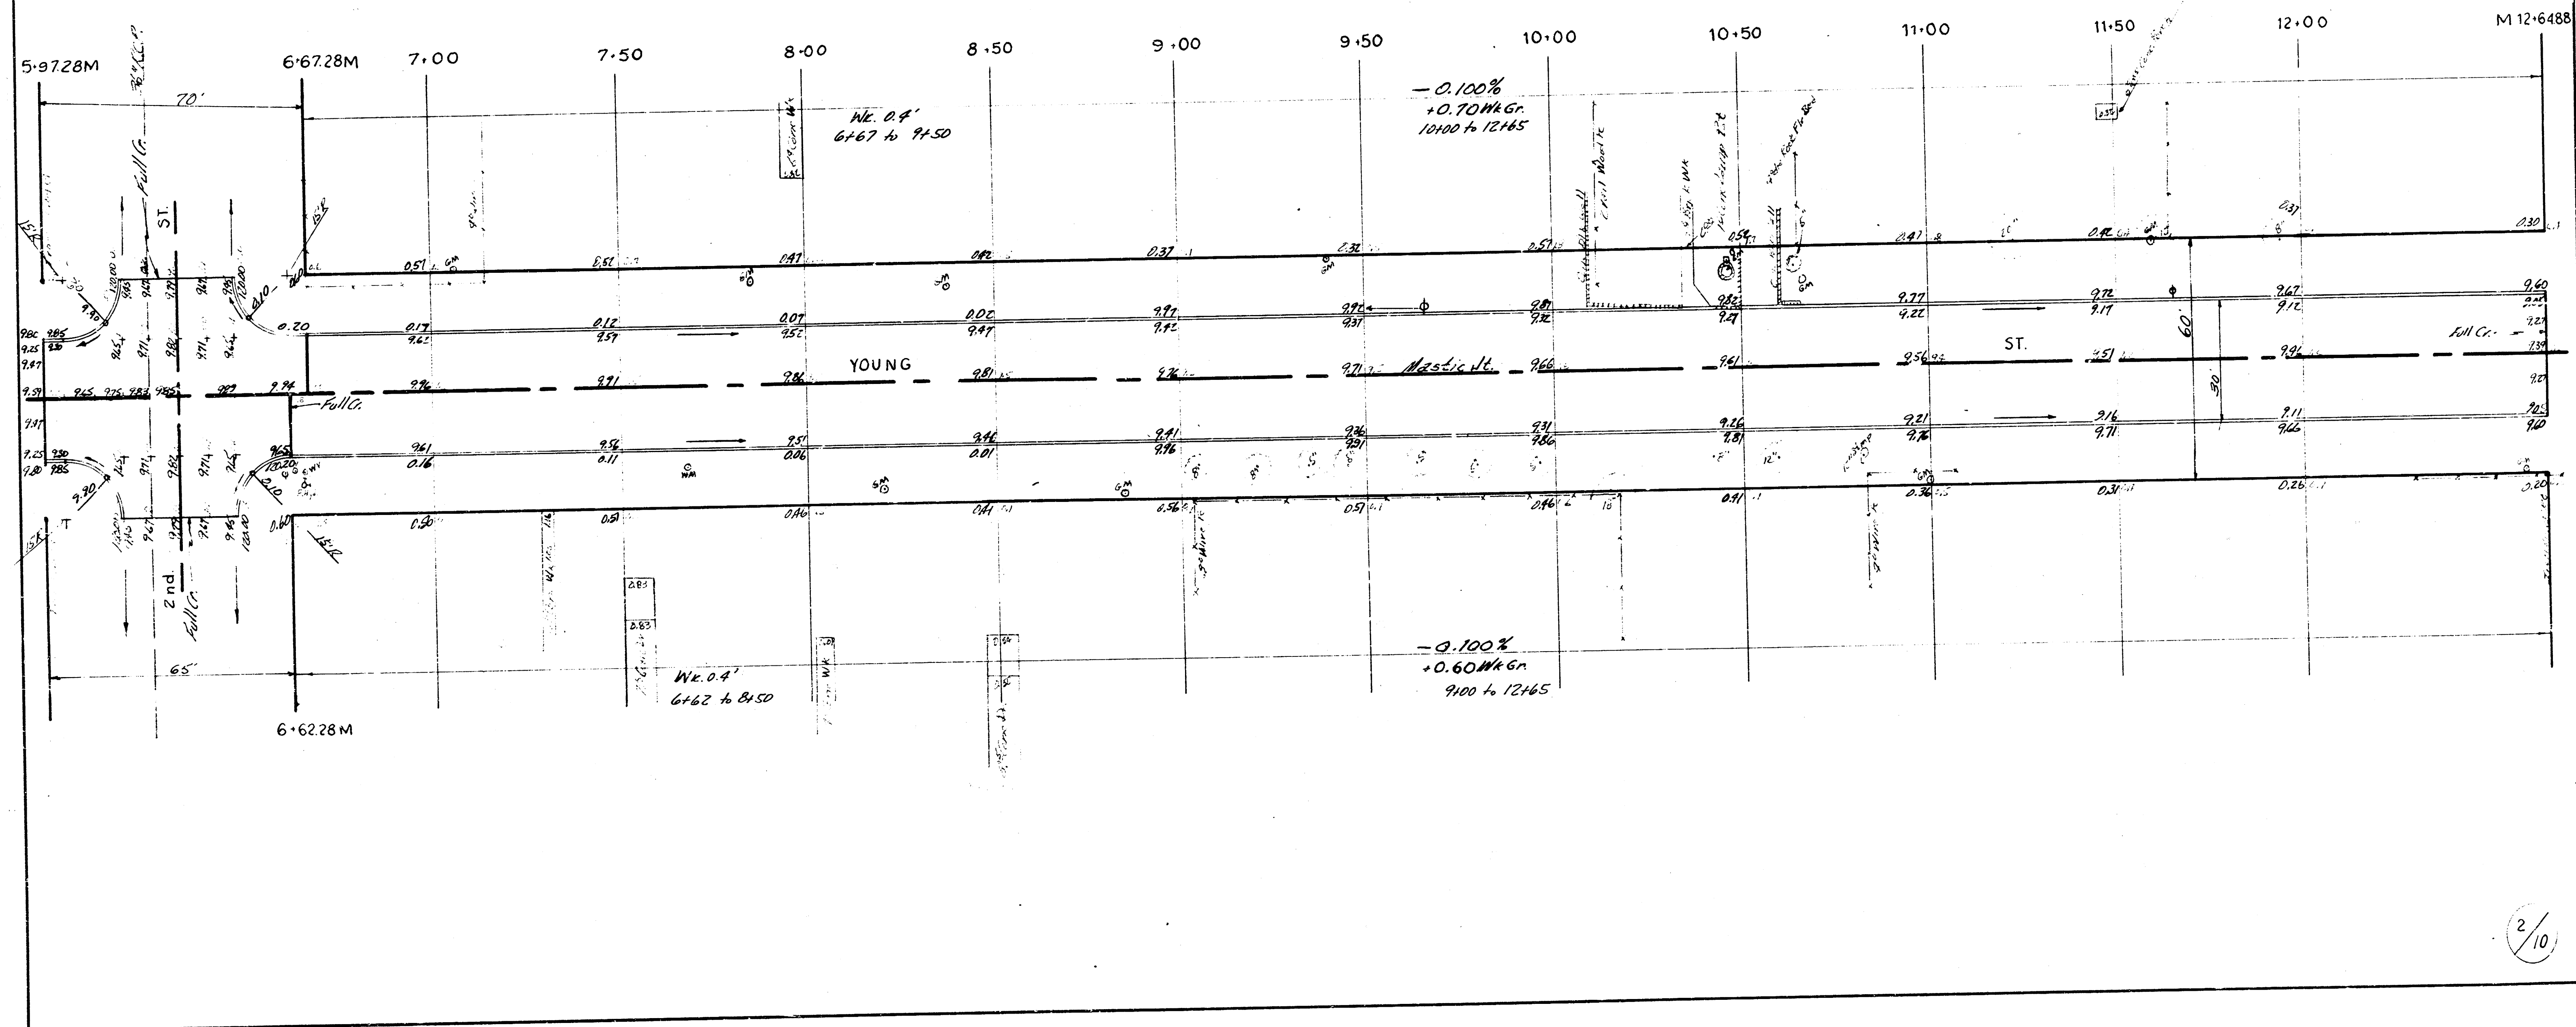

Scale 1" = 20' 

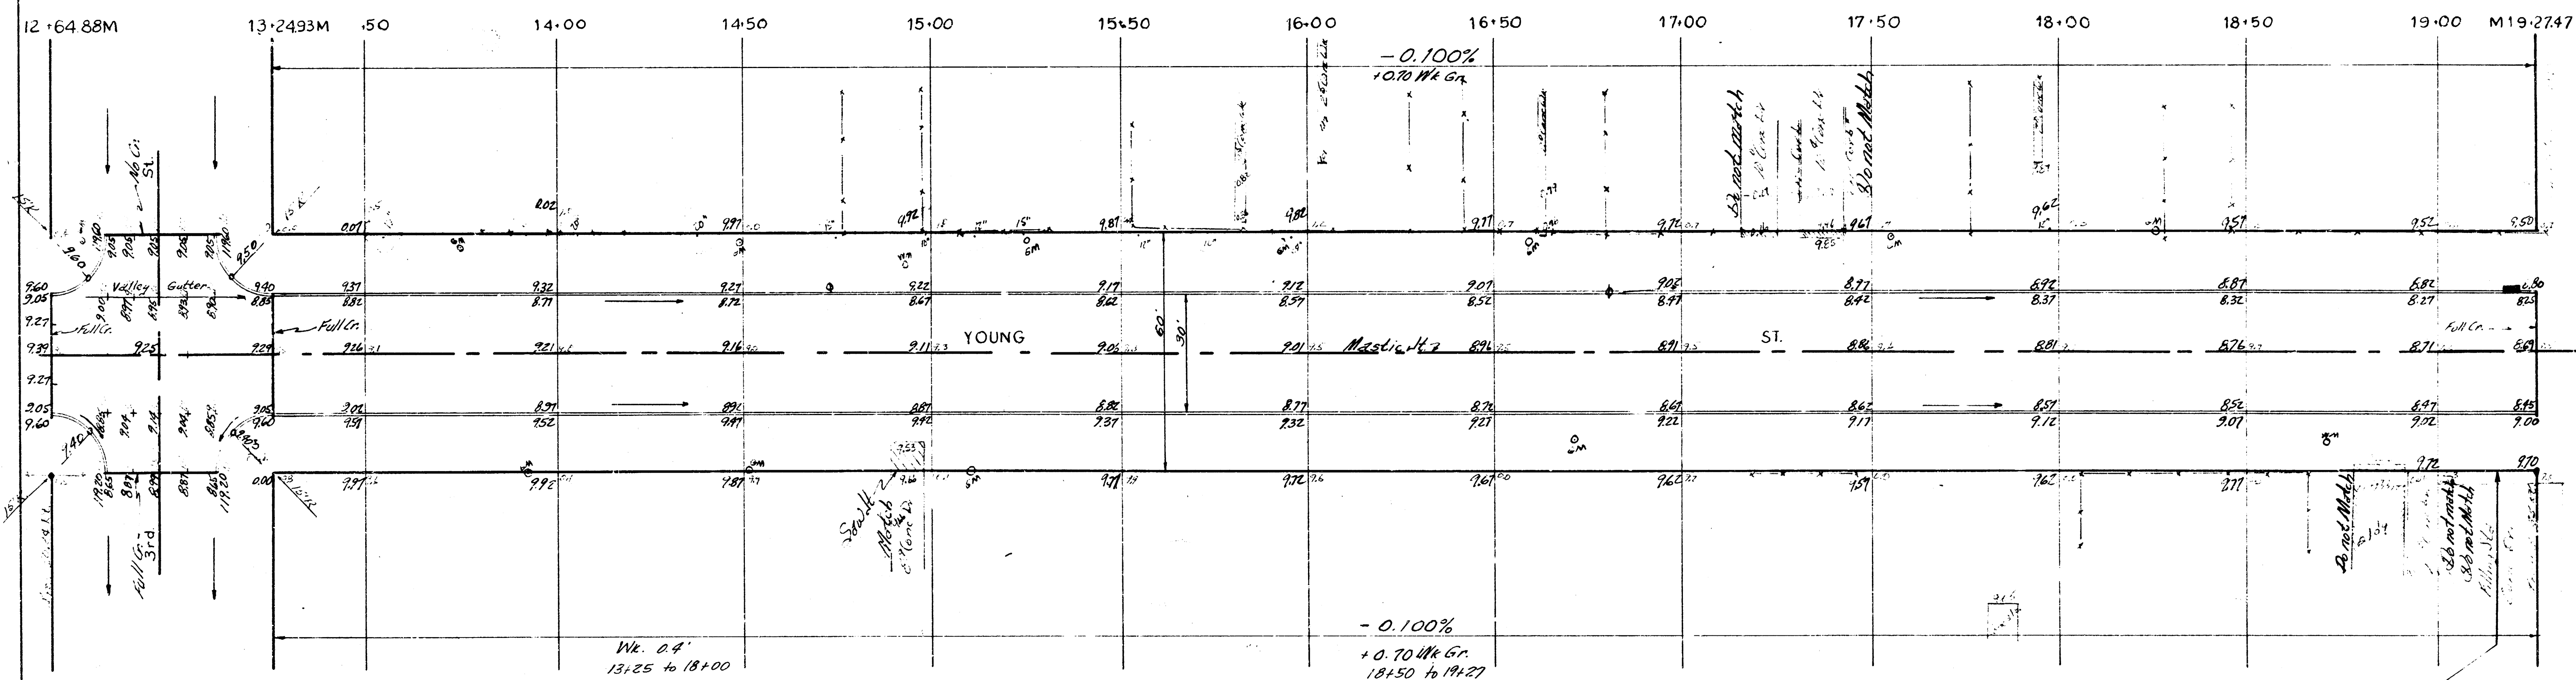

BM 12203 "M" in Muller Fire Hyd. NE Cor Newell & Young

