




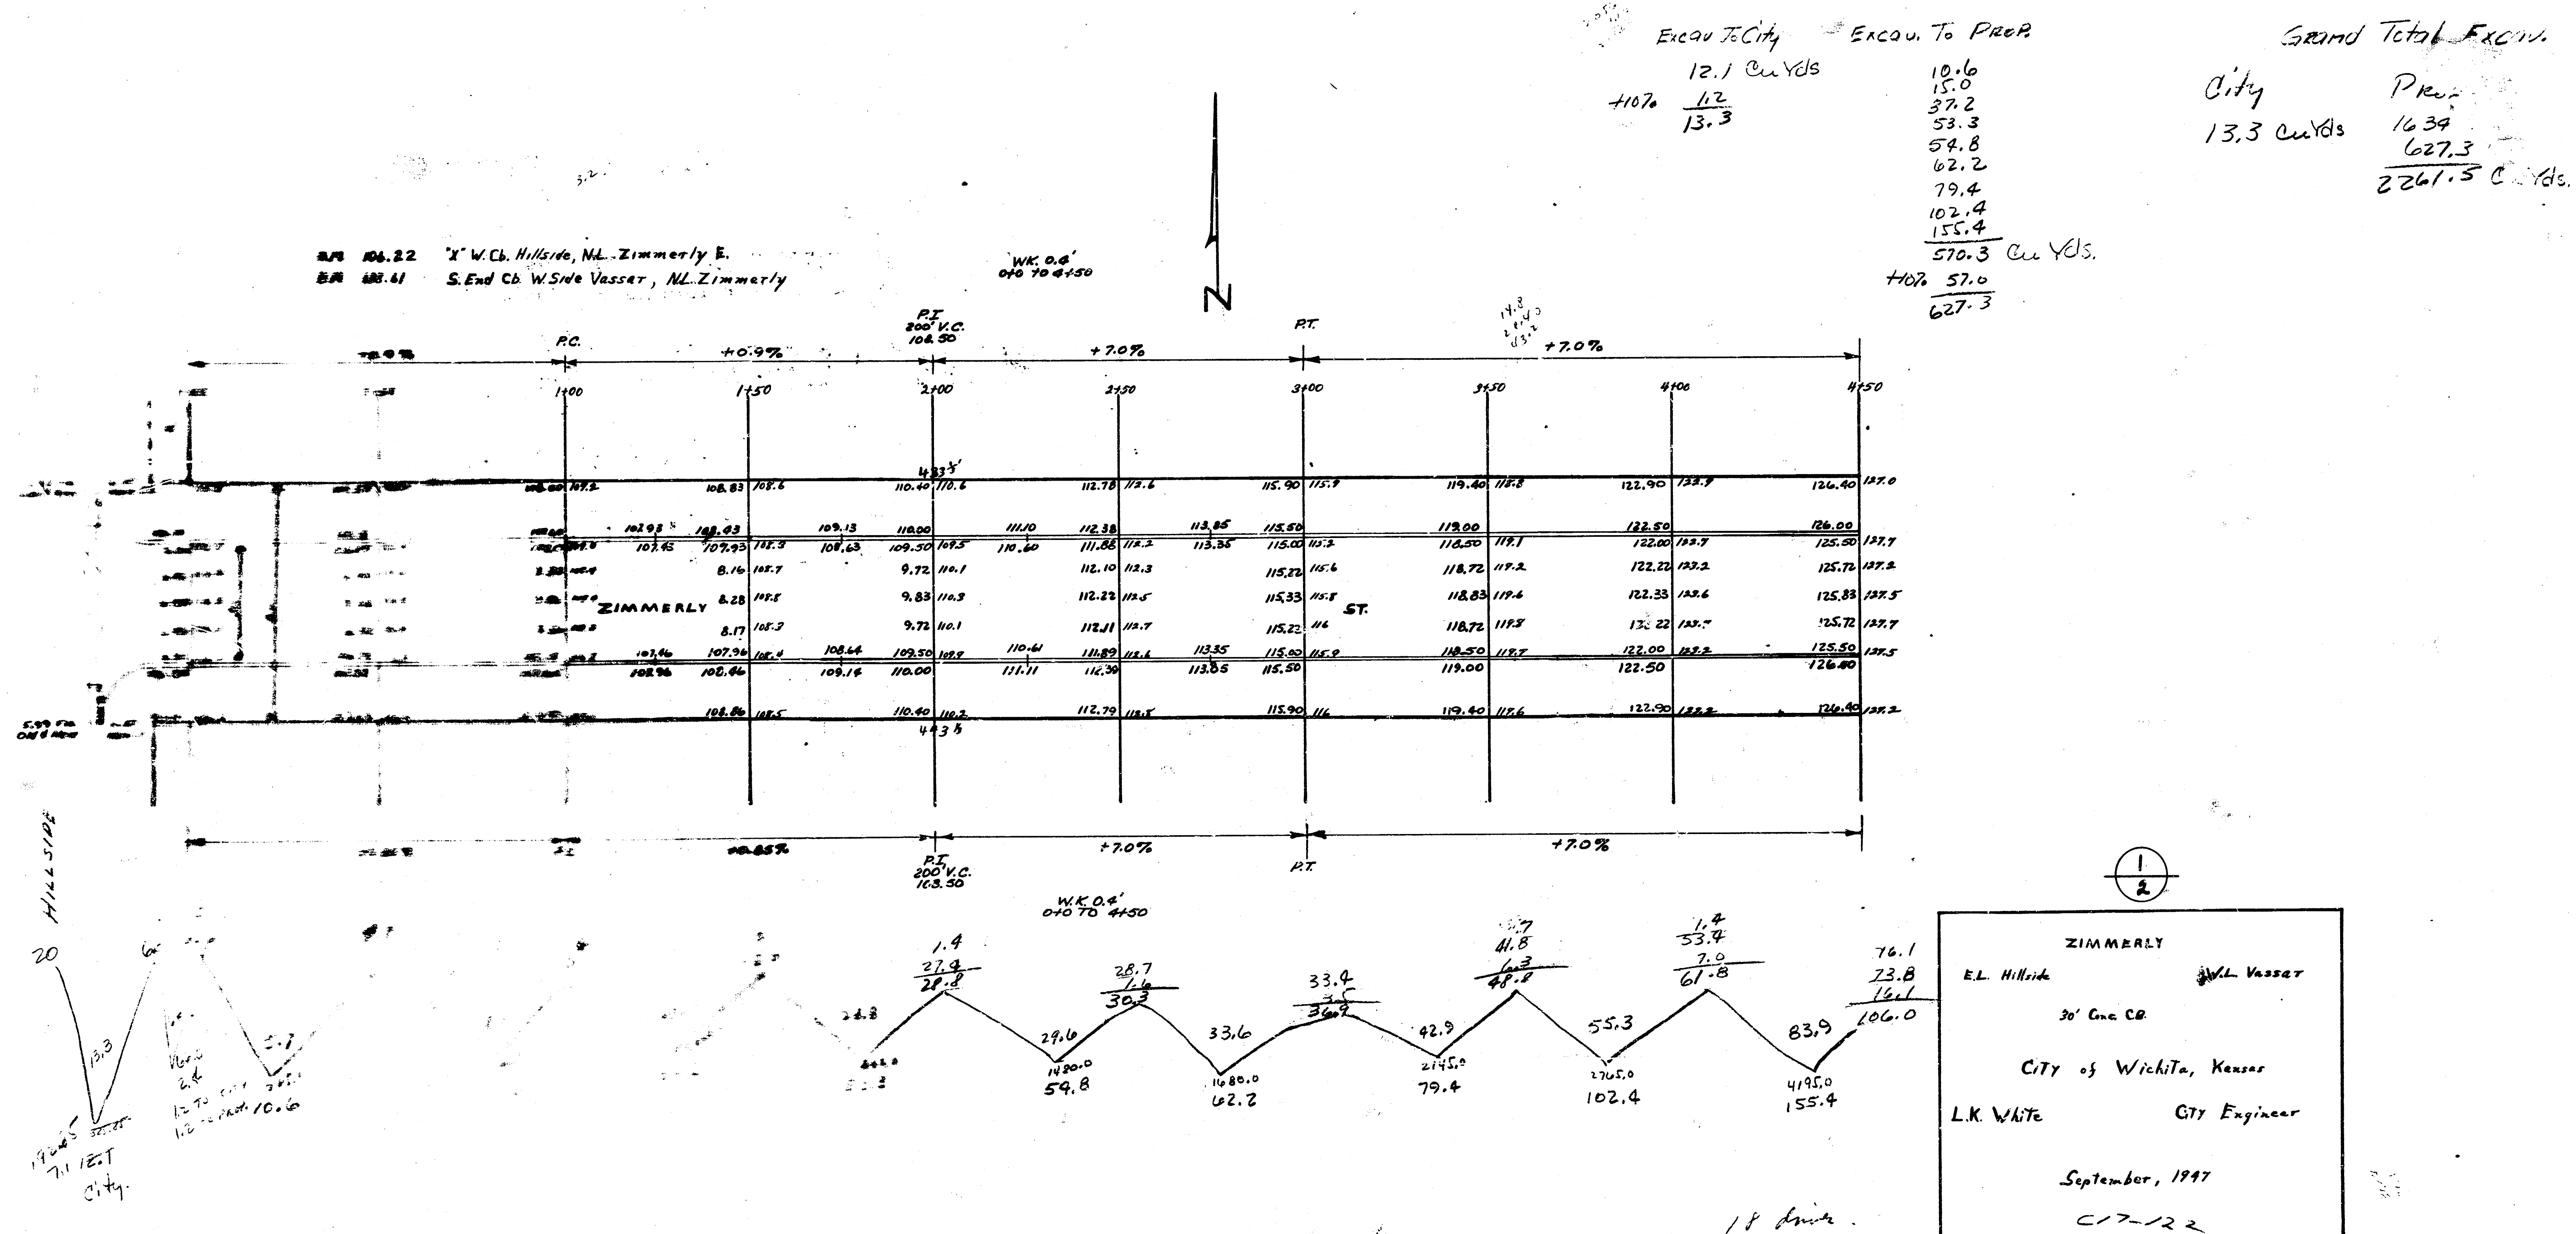

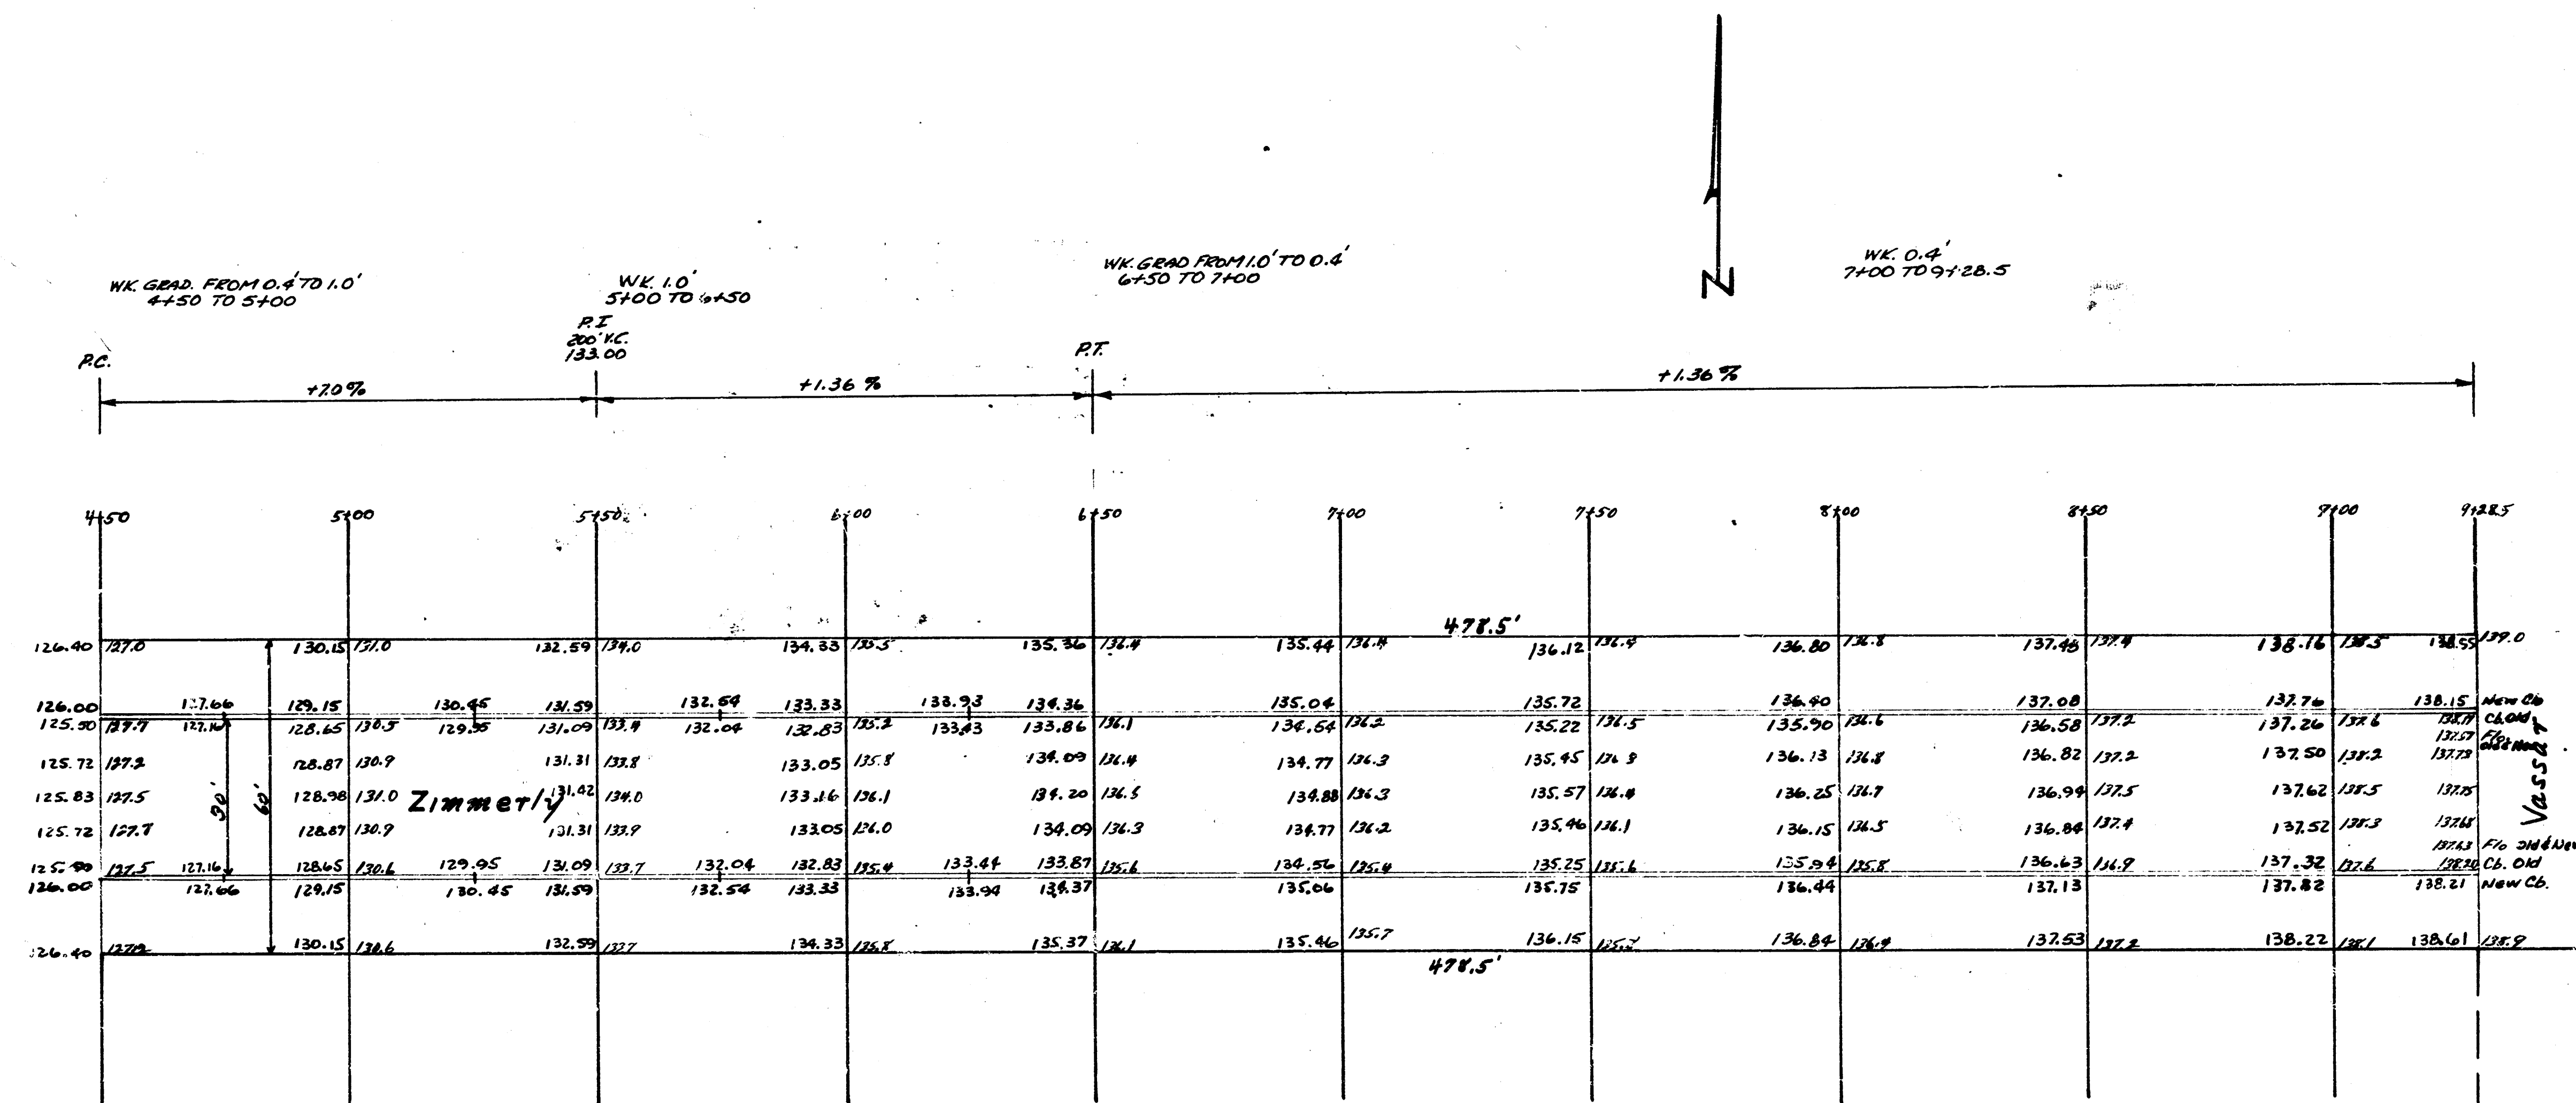

Total Exc. 10' 1.36%

192.7
331.7
271.3
221.5
135.0
115.0
74.1
59.1
25.9
32.0
142.7
+12.2 148.5
1234.2

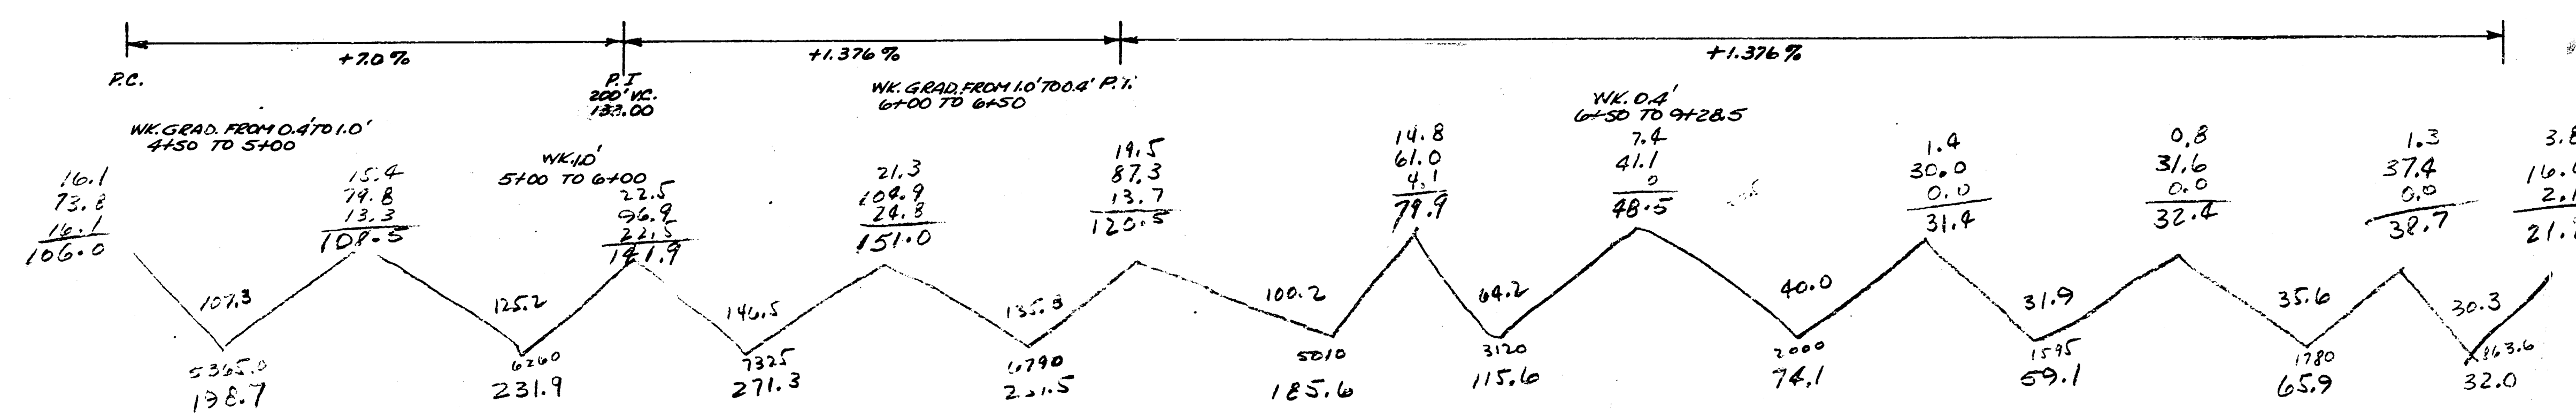

2
2
Zimmerly
EL. Hillside
W.L. Vassar
30' Conc. Cb.

+12.1 10