



[illegible]

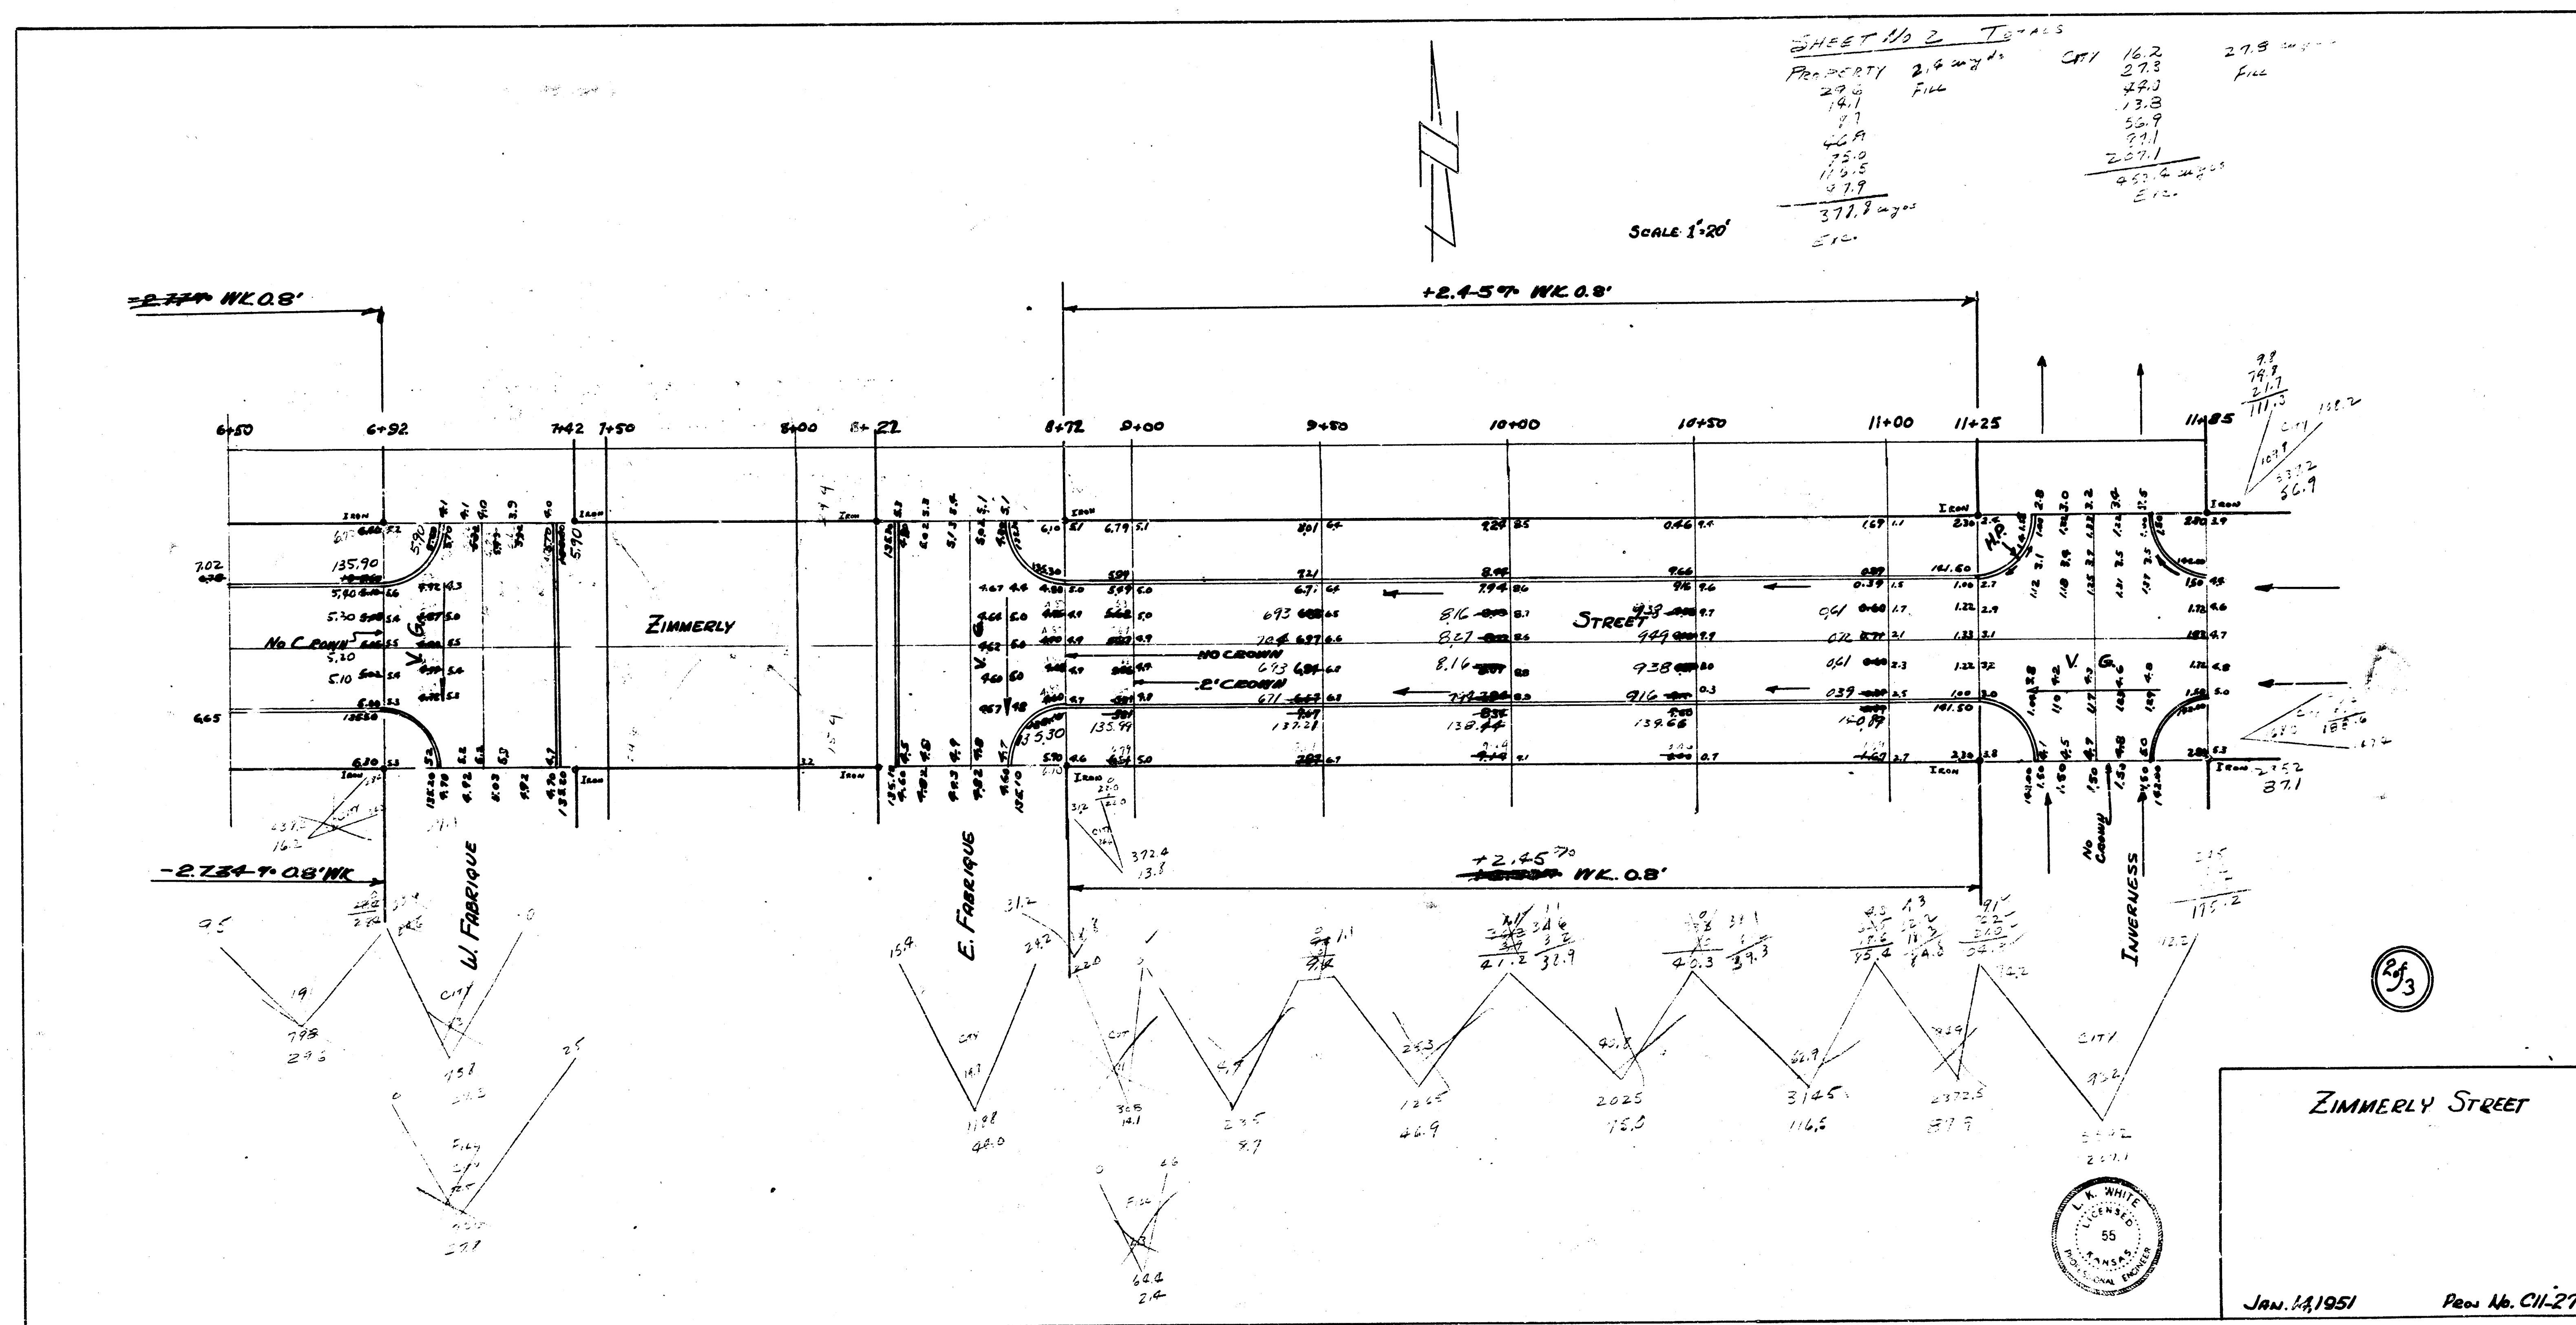



SCALE 1"=20'

SM. 2
PROPERTY
102.8
272.8
179.3
127.3
711.9 CHANGES ETC.

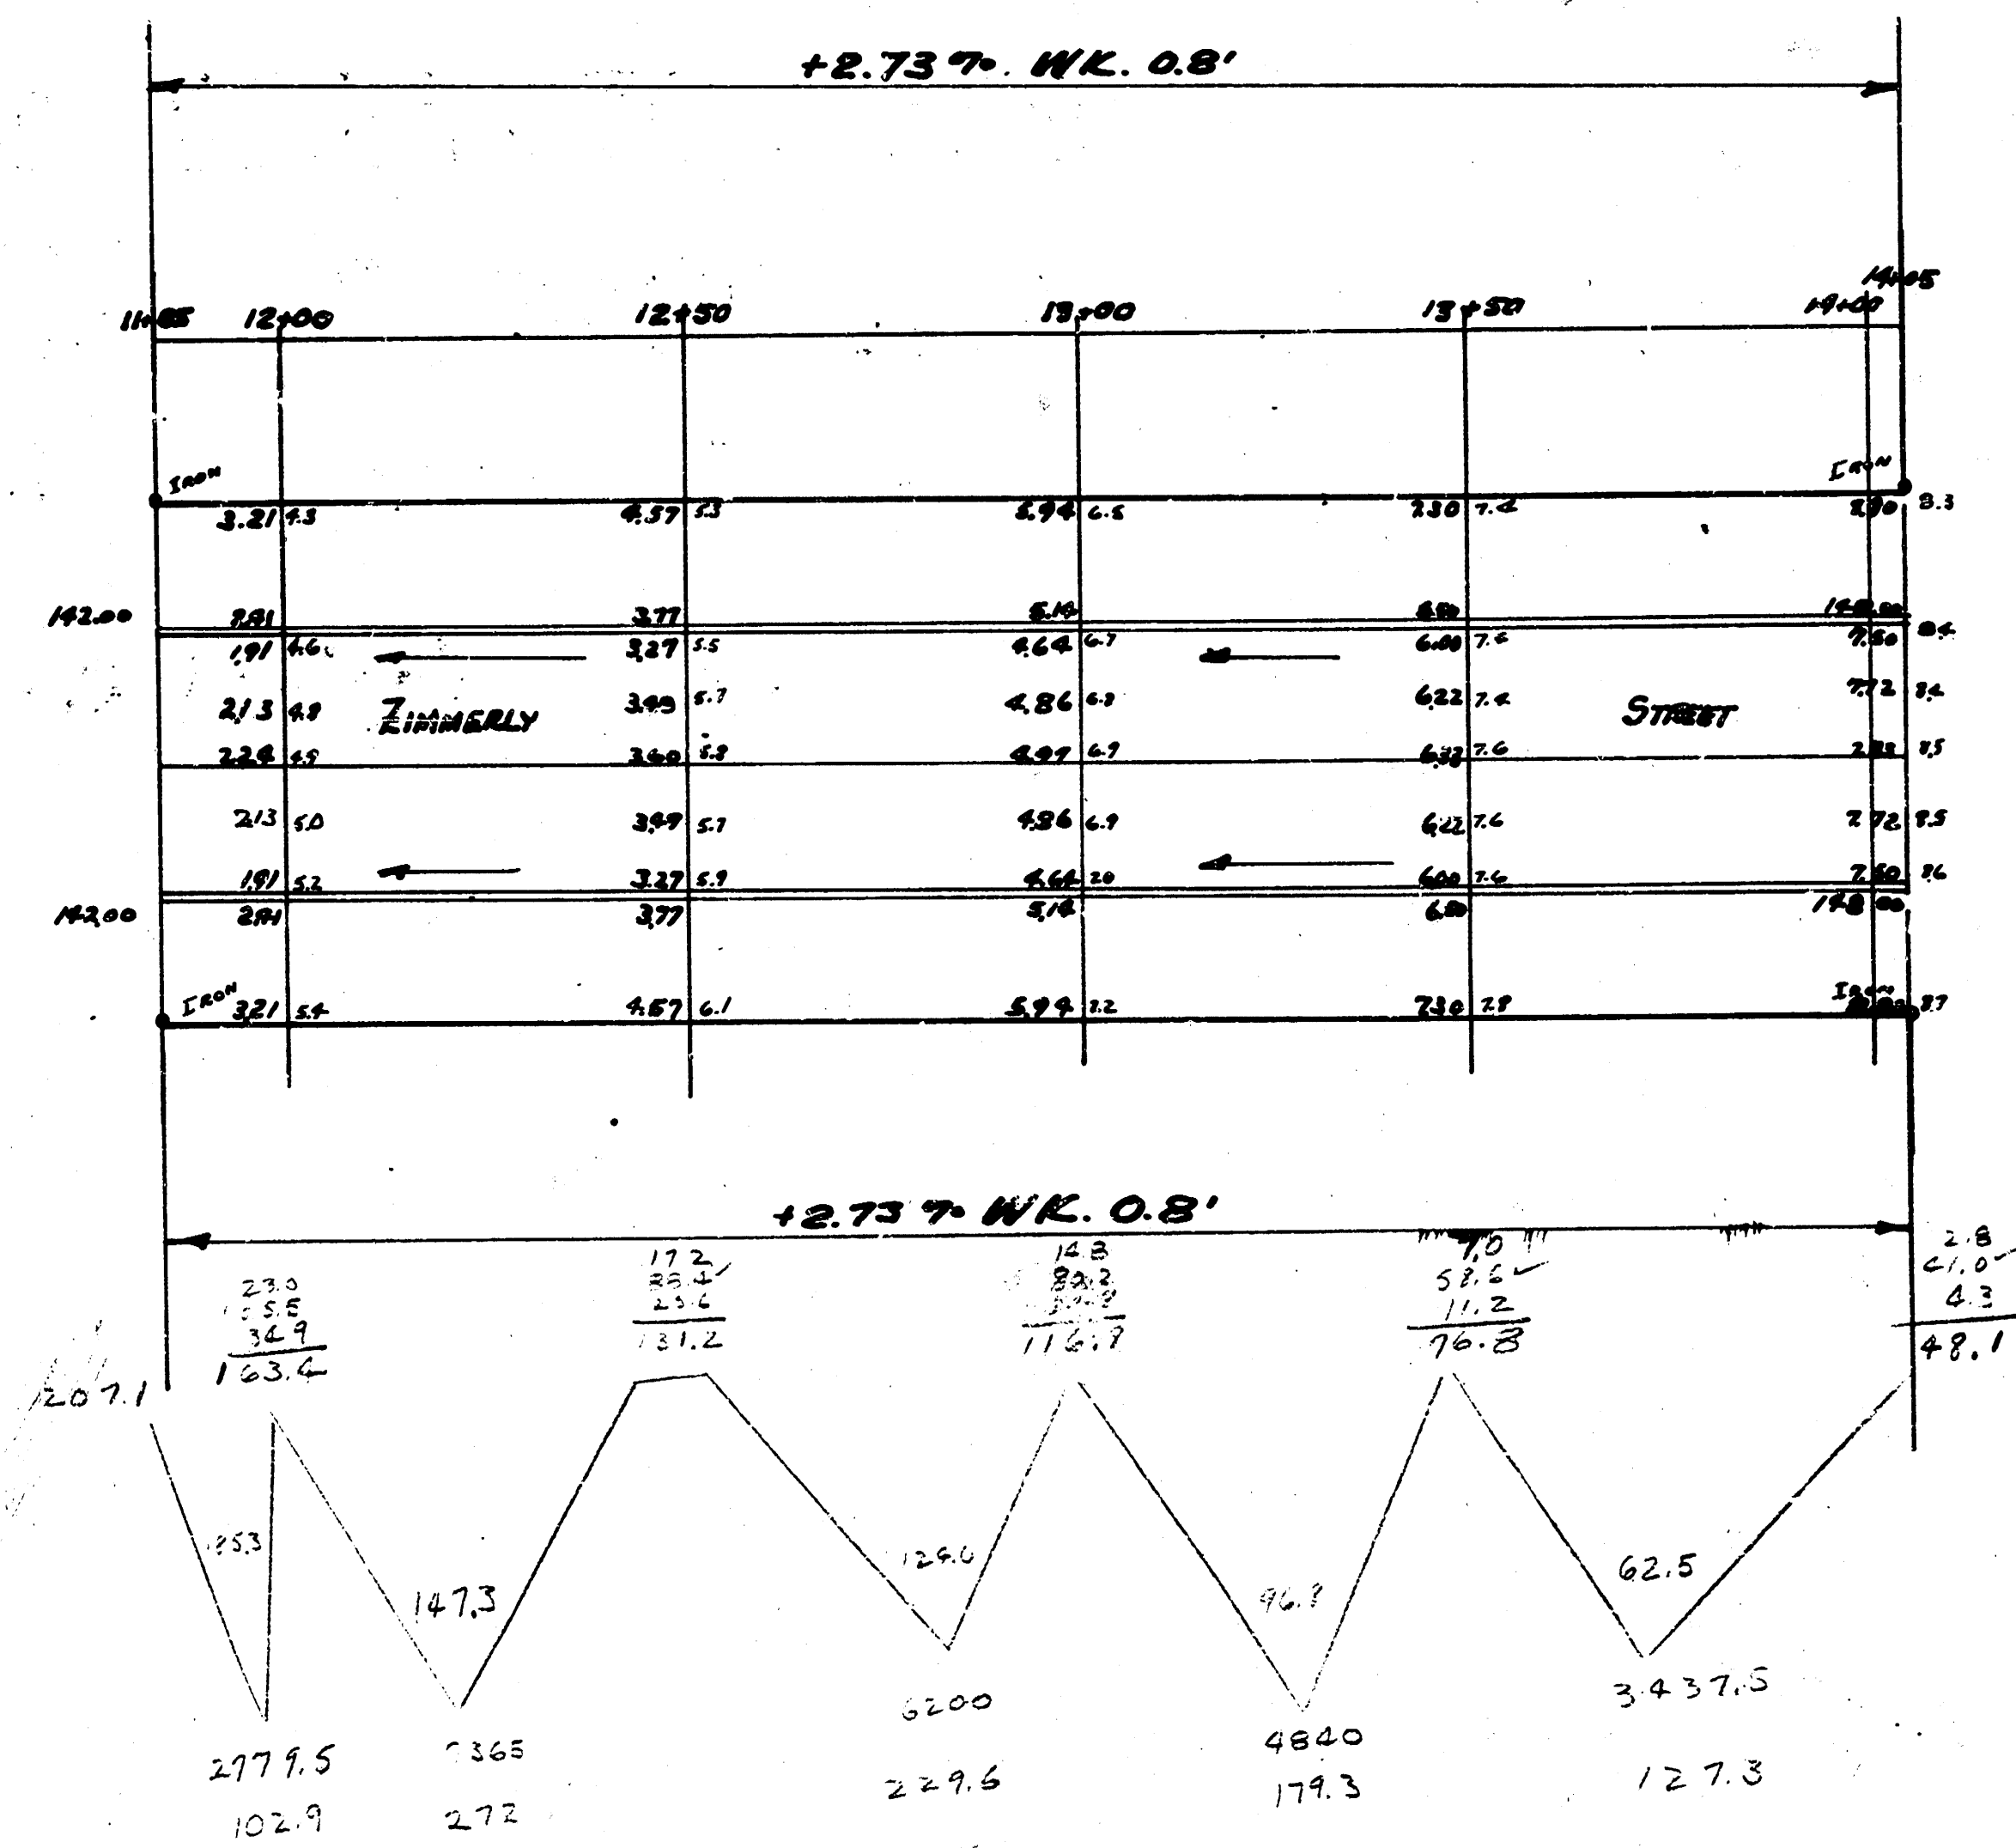

ZIMMERLY STREET



JAN. 14, 1951

Proj. No. CII-276