


3. M. 106.72 2" in Piper ctr. wk. West N.W. cor. Waco & Zimmerly.

stations on E. St.

SCALE 1" = 20'

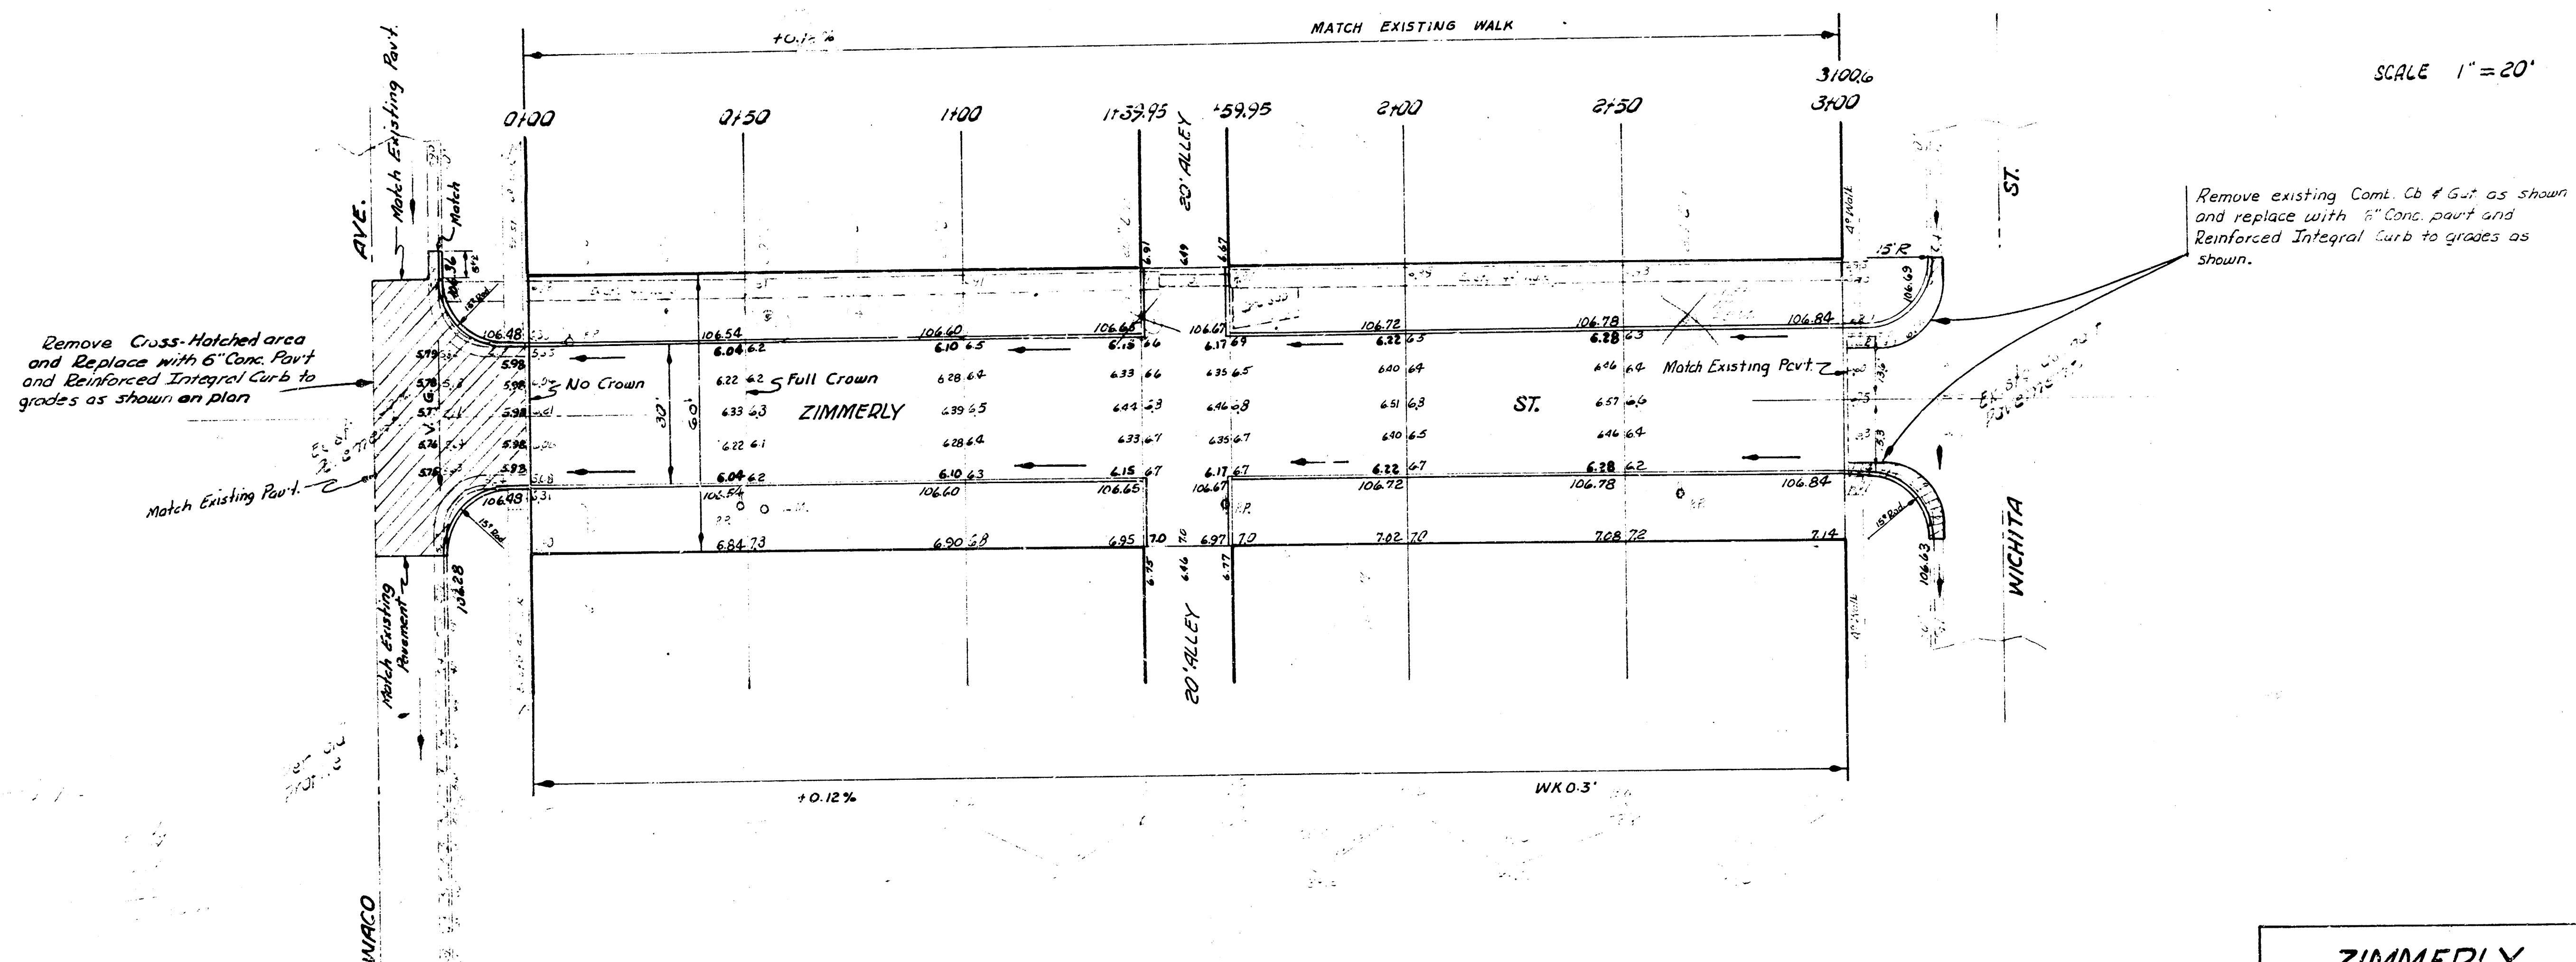

Survey G. Y. 10-12-57
L. W. 10-12-57
M. 10-12-57
C. 10-12-57

ZIMMERLY ST.
EL WACO TO WL WICHITA
30' CONC & CB.
CITY OF WICHITA, KANSAS
B. E. SMITH CITY ENGINEER
MAY 1958 PROJ. NO. C17-71

