



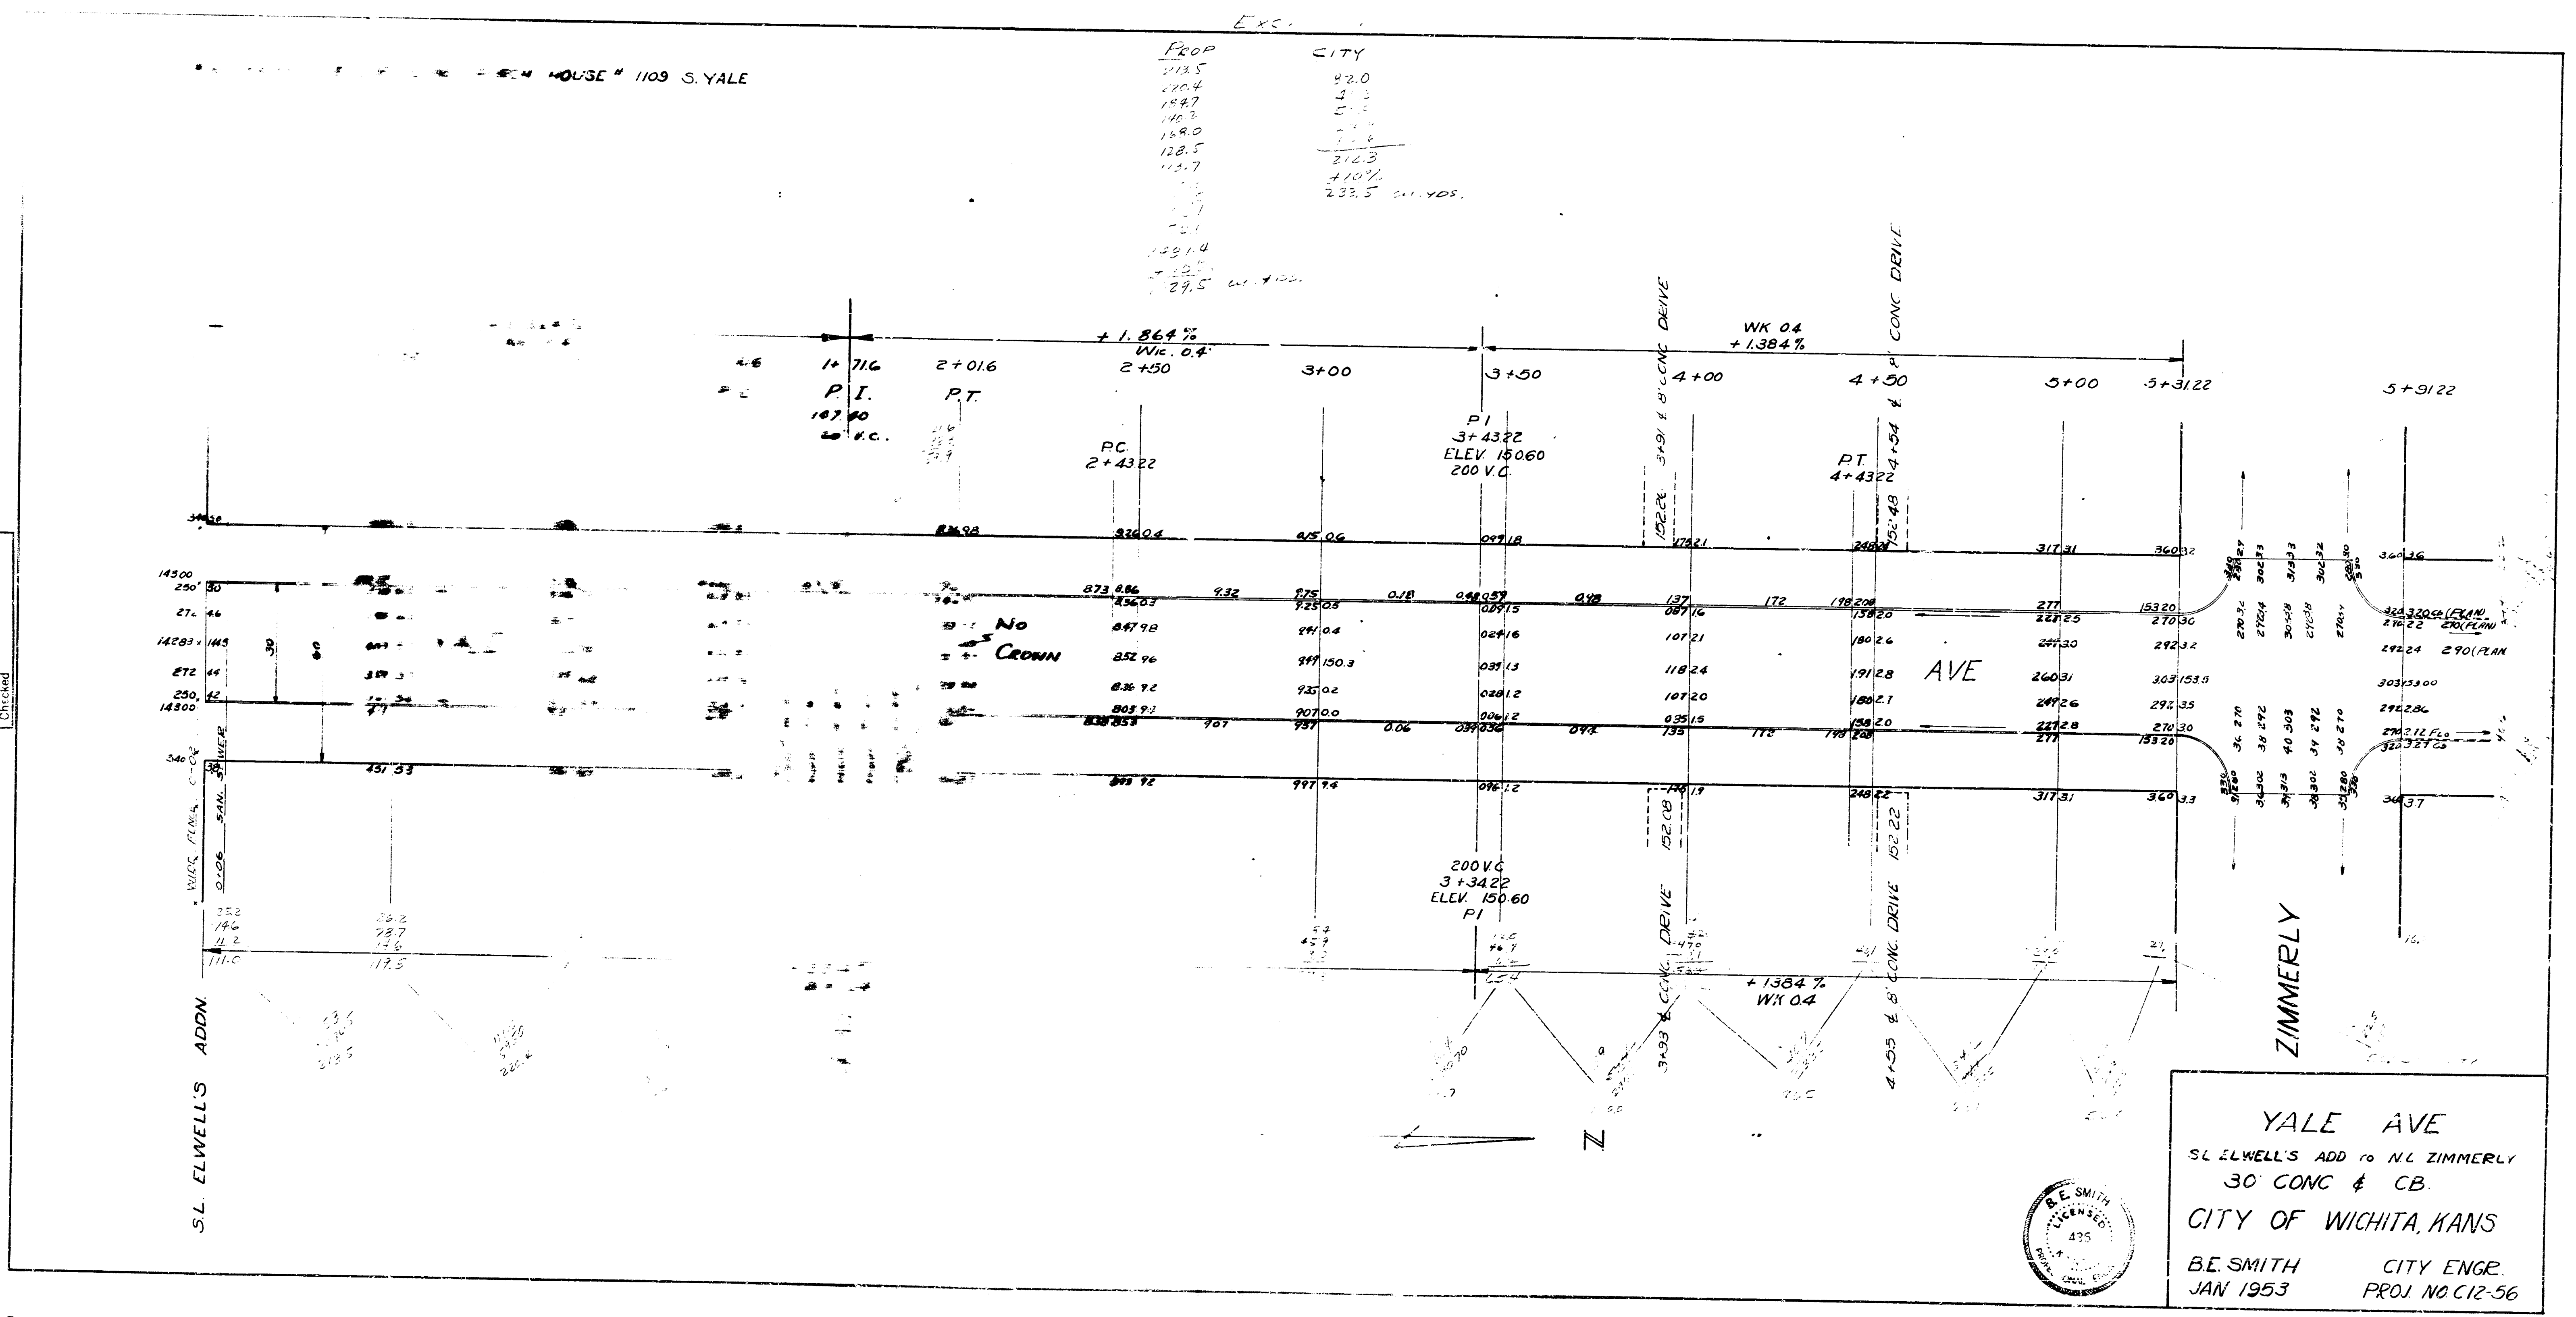

City Eng. Bk. 100
City Eng. Bk. 100
Checked

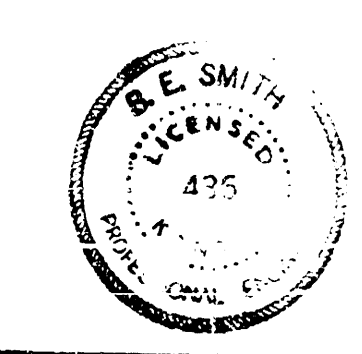

YALE AVE
SL ELWELL'S ADD TO NL ZIMMERLY
30 CONC & CB.
CITY OF WICHITA, KANS
B.E. SMITH CITY ENGR.
JAN 1953 PROJ NO C12-56