

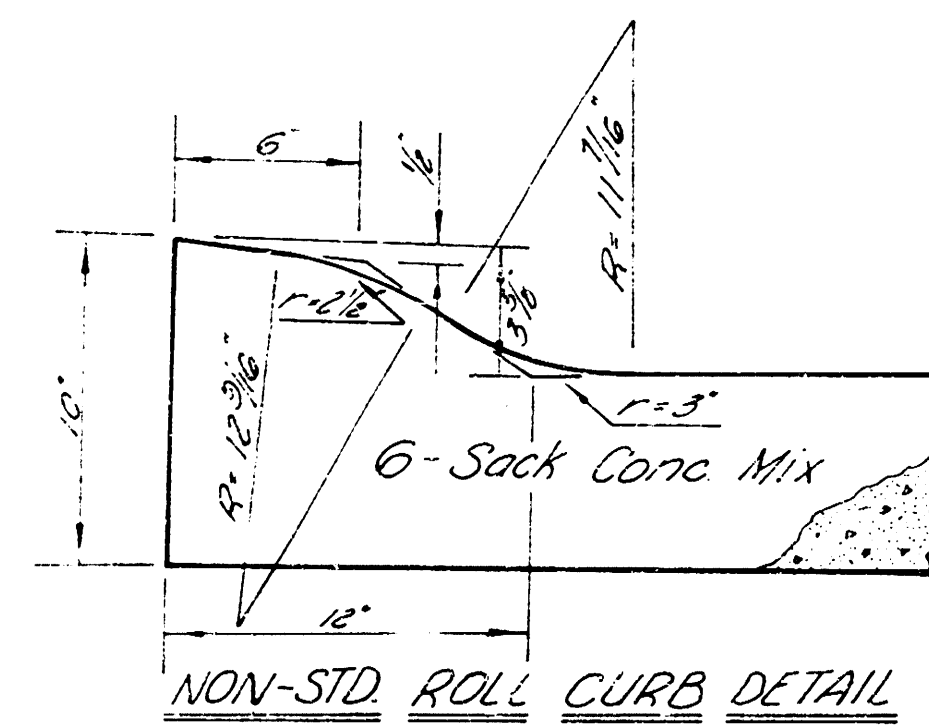
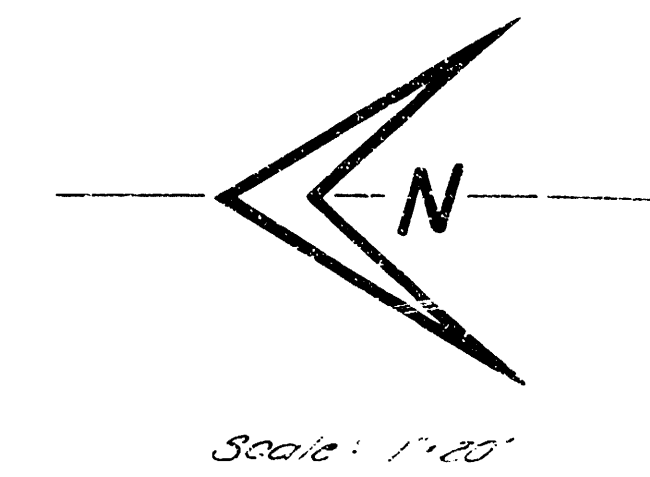


S.M. 143.13 N.E. cor conc. porch, Ho #3689 Dunham.
S.M. 131.90 N.E. cor conc. porch, Ho #3167 1/2 in.

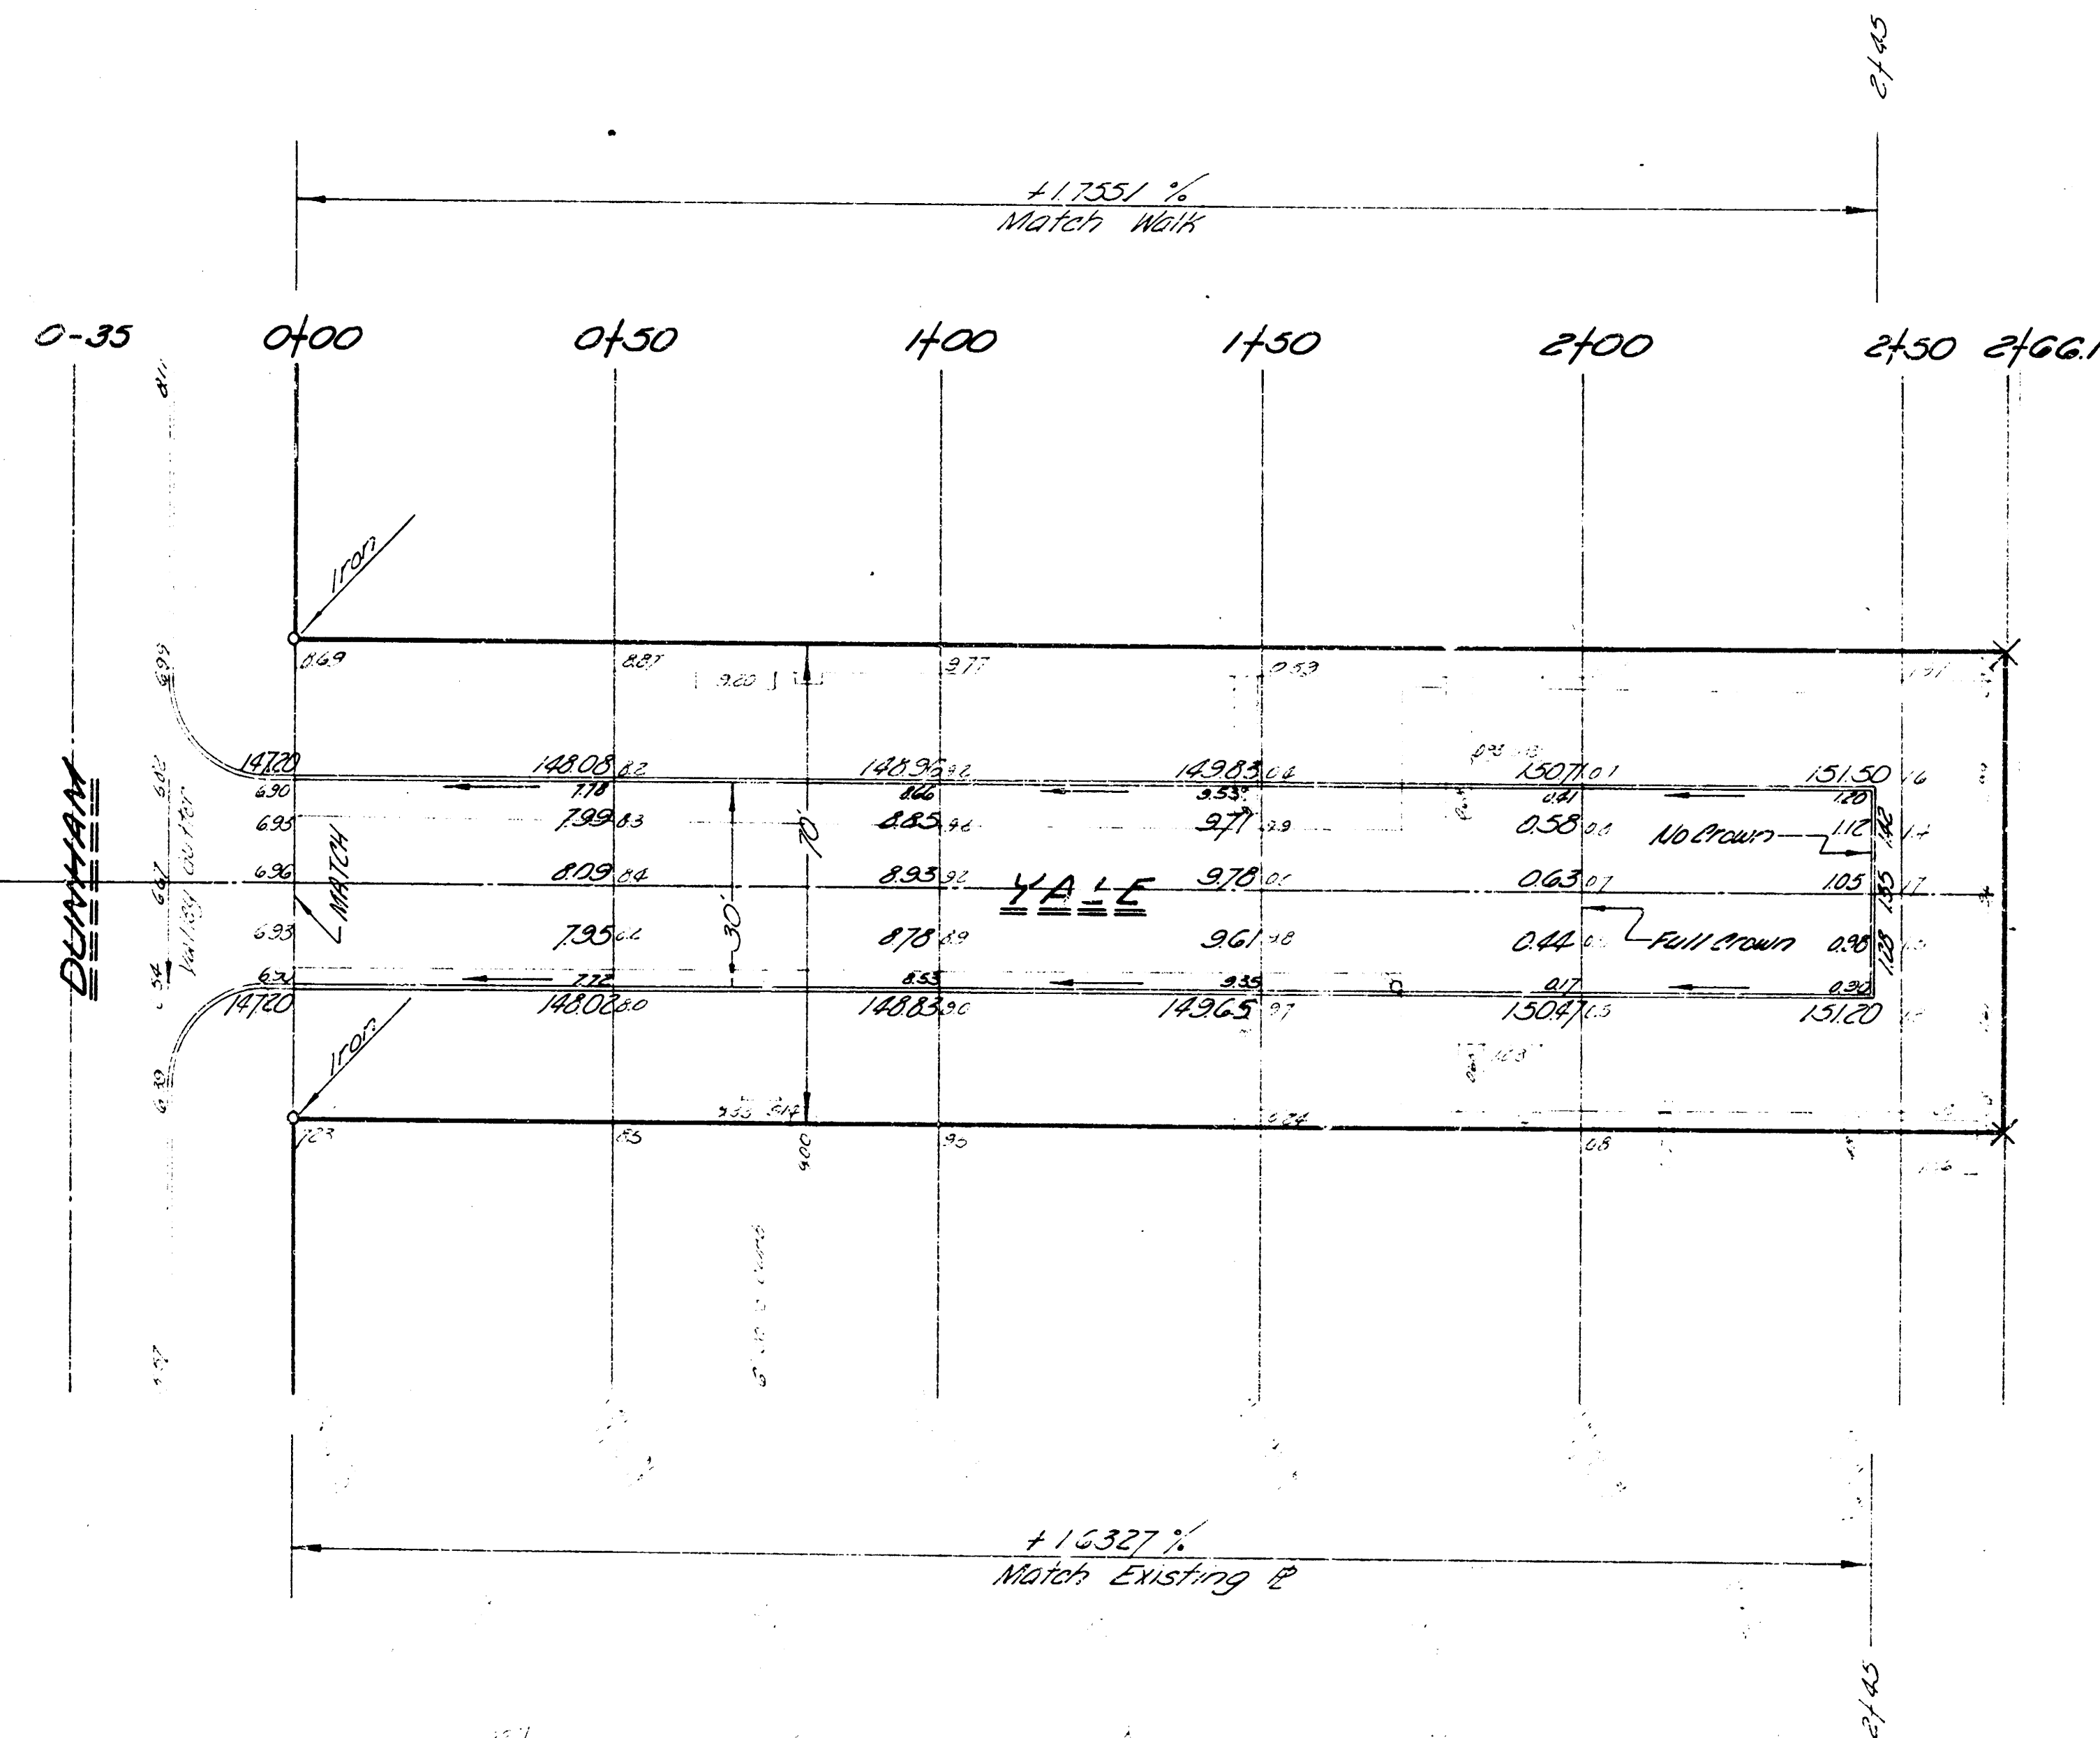


All top of curb elevations on this plan
are for top of roll curb 0.30' to TC.

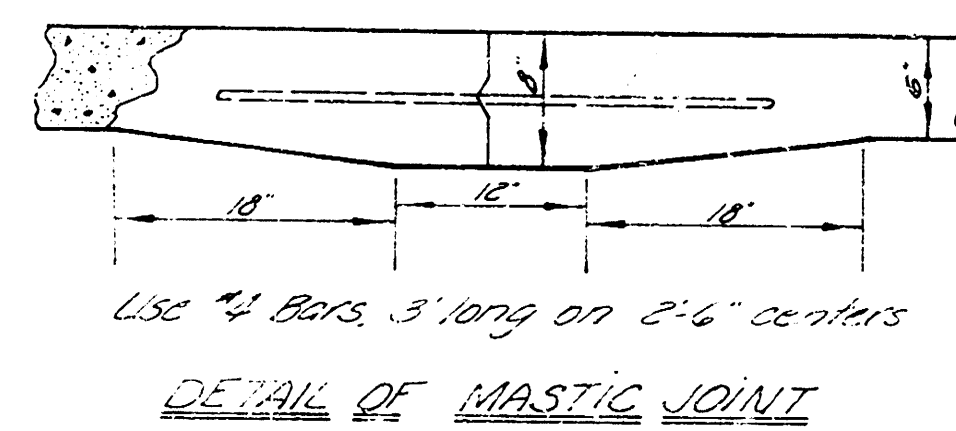

Scale: 1"=20'

Excavation
2440
244
2684

Note:
Removal of asphalt mat to 12" max as 12" max
of asphalt surface removed volume of this mat
is not to be subtracted from excavation volume.
Mat to be excavated separately and disposed of
within the planview area as directed by the
city dept of street maintenance.

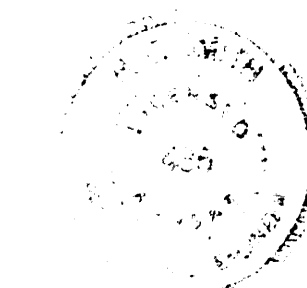

YALE ST.
S.L. Dunham to 4' inc. long concrete curb
30' Concrete & Cb.
City of Wichita, Kansas
R.E. Smith City Engineer
Date: JULY 1961 Proj. No. 619-261