

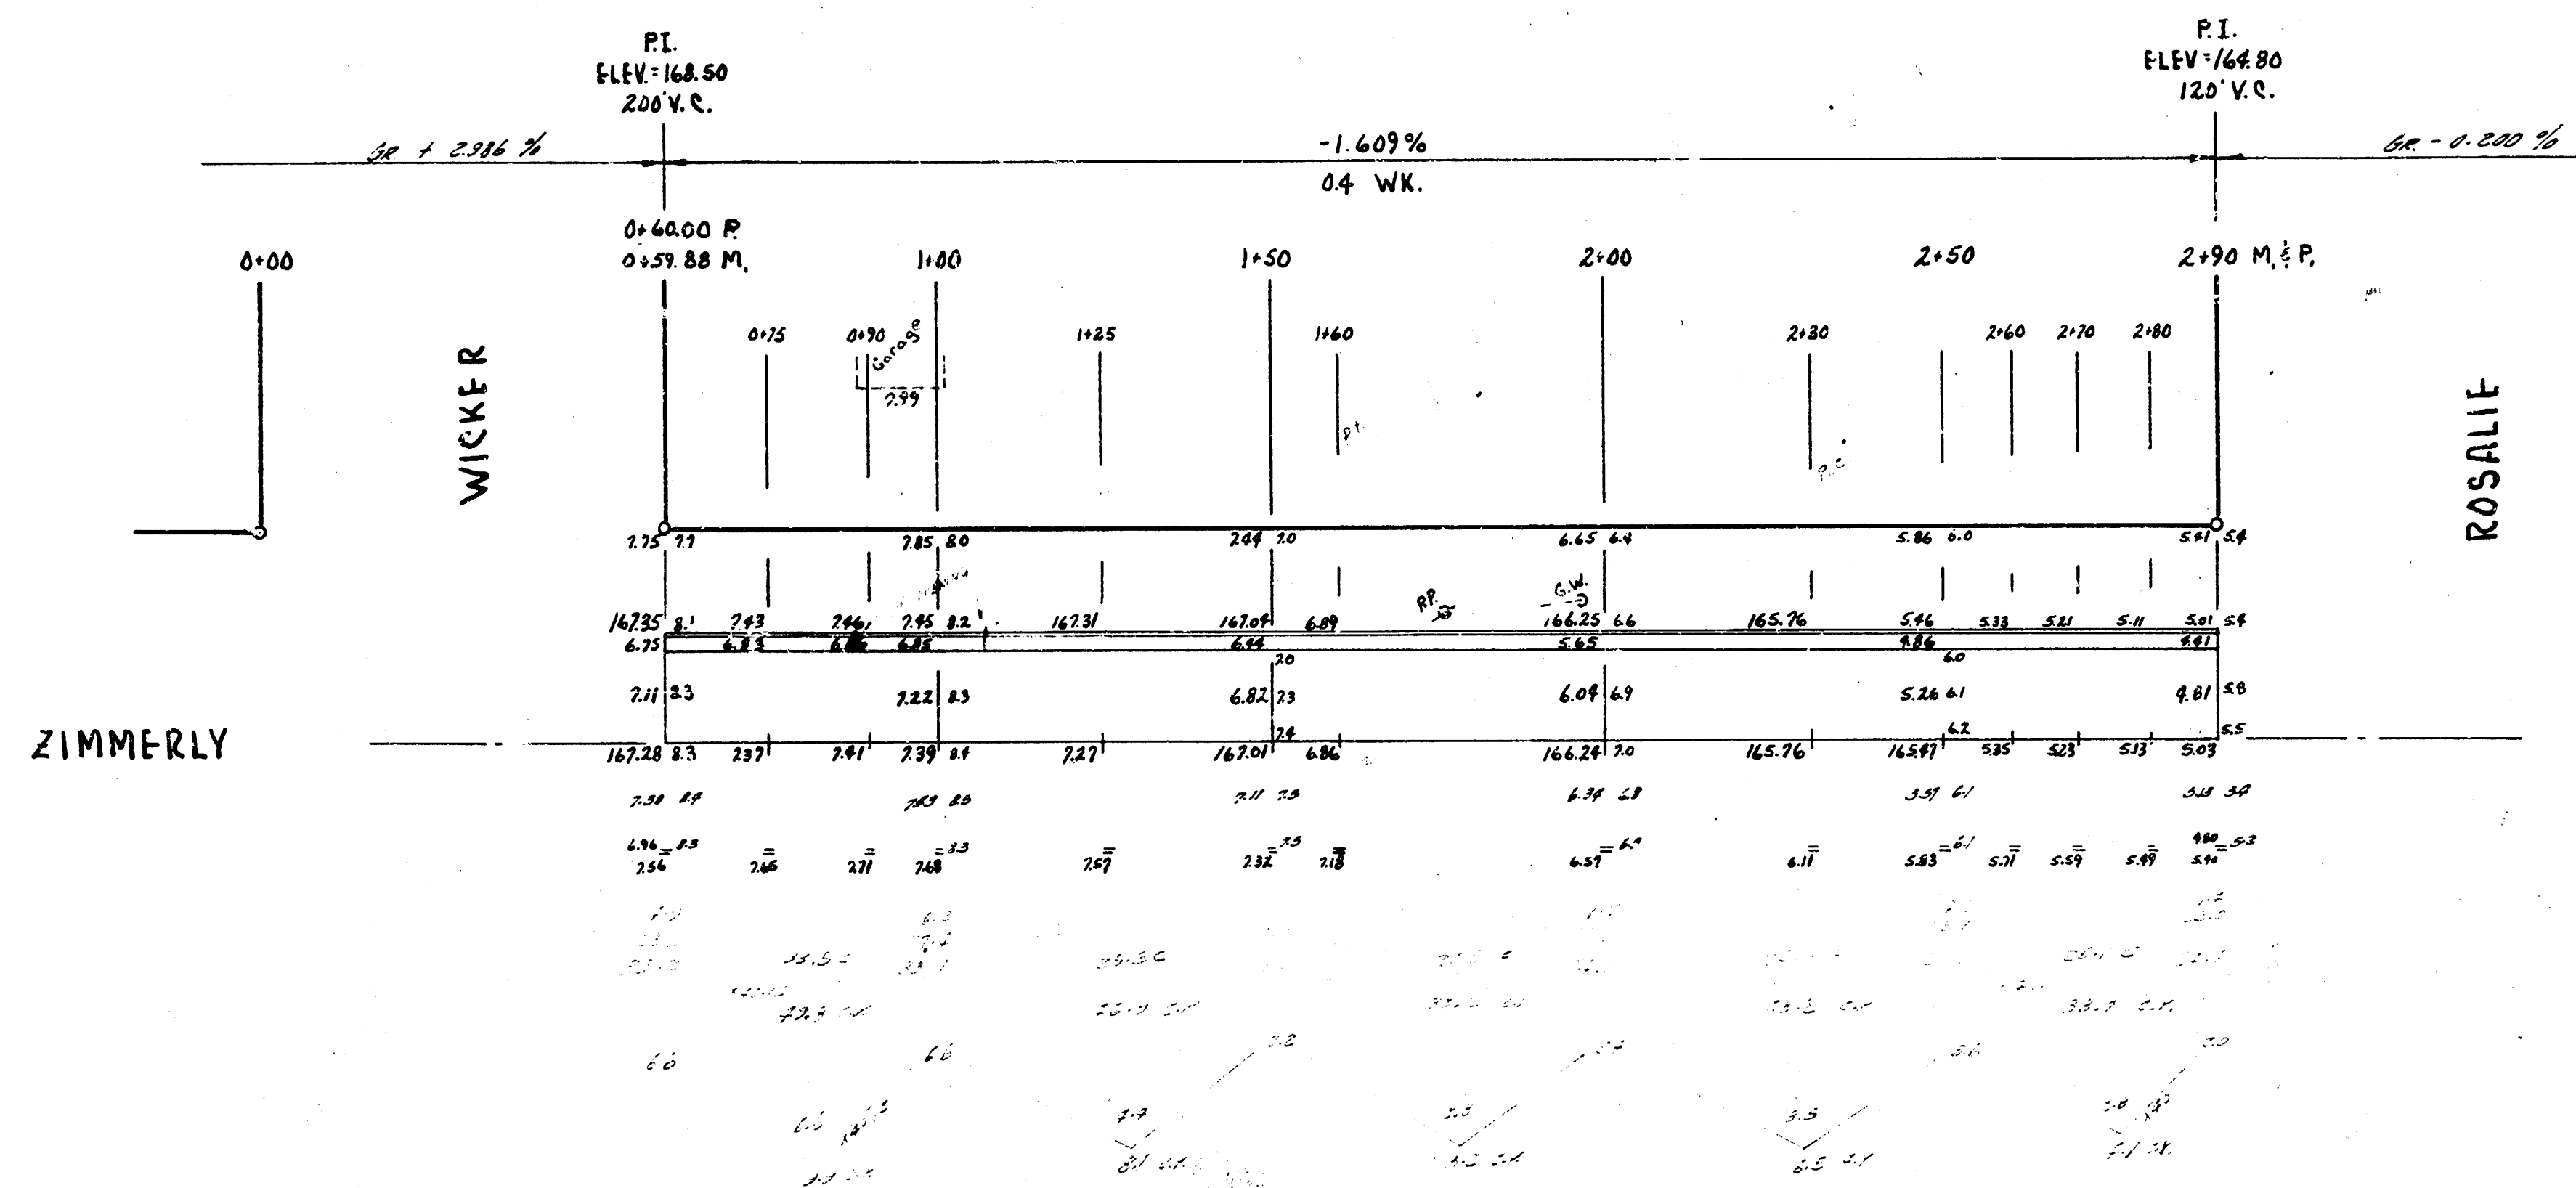
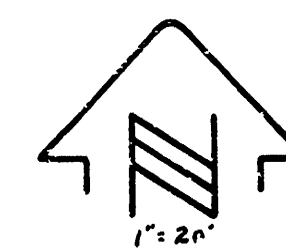


B.M. 158.08 "R" IN KITCHIE, W. LINE BLACKWILL, N. CB. ZIMMERLY
 BASE LINE & STATIONING ON NORTH PROPERTY LINE.

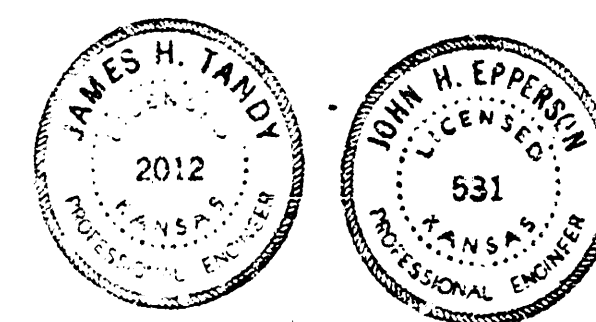

NOTE TO CONTRACTOR
 This project will be constructed under the supervision of the CITY ENGINEER and conforming to the SPECIFICATIONS of the CITY OF WICHITA. The CONTRACTOR will reimburse the City of Wichita for all cost of Engineering, Plans, and Inspection.

ESTIMATE OF QUANTITIES NO QUANTITIES FURNISHED IN ESTIMATE			
QUANTITY	UNIT	ITEM	PAID QUANTITIES

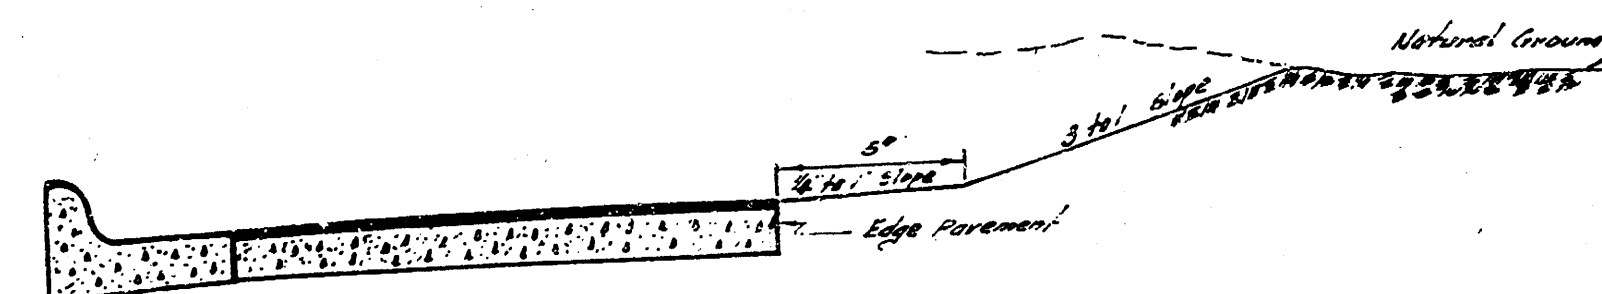

N 1/2 ZIMMERLY ST.
E.L. WICKER - W.L. ROSALIE
13-2-15 A.C.
CITY OF WICHITA, KANSAS
 B.E. SMITH CITY ENGINEER
 DATE: PRIVATE CONTRACT