


Survey 3.5.5 BK 5-2  
 Plan C.R.  
 Checked ST

B.M. 102.86 Iron in Thimble & Greenwood, S.S. Zimmerly.  
 Stationing on E

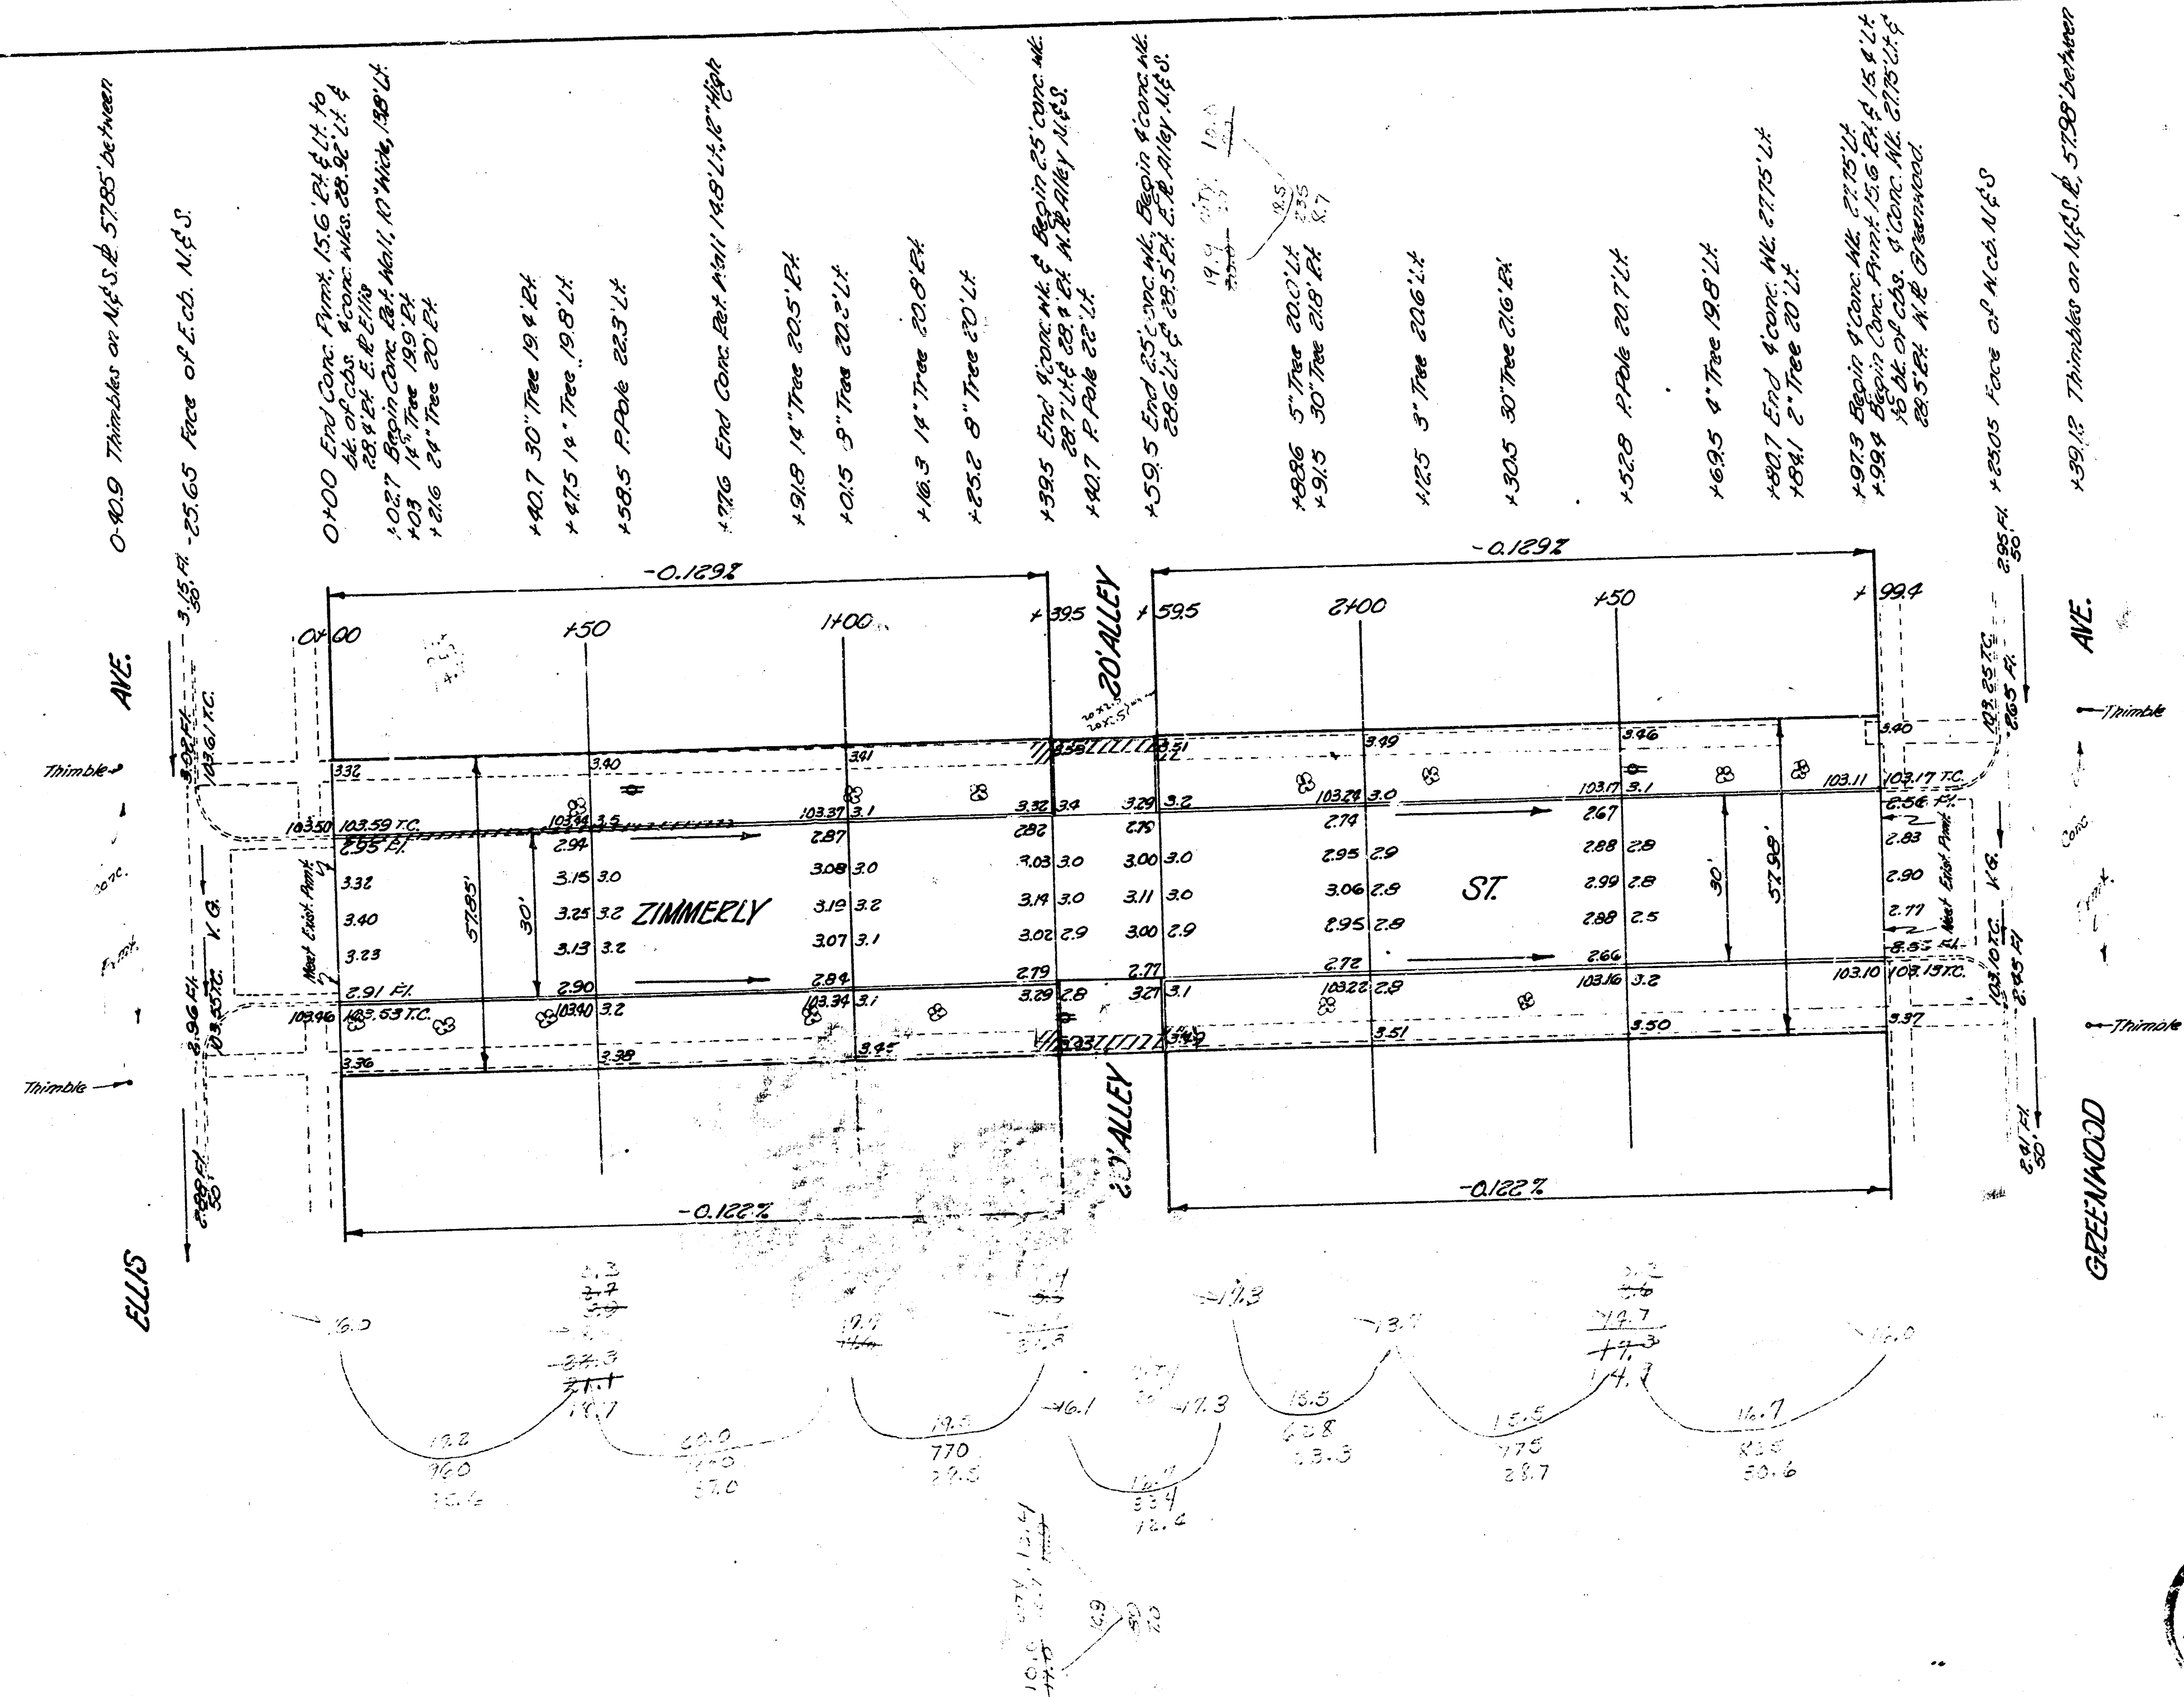

ZIMMERLY ST  
 EL. ELMS AVE TO A.L. GREENWOOD AVE.  
 30' CONC. & C.B.

CITY OF WICHITA, KANSAS

B.F. SMITH  
 May 1953

CITY ENGINEER  
 Proj. No. C13-71

