


B.M. 155.25 T in Tree Top Fire Hyd. N.W. Cor. Lulu & Zimmerly

B.M. 106.14 T in Tree Top Fire Hyd. N.W. Cor. Ellis & Zimmerly

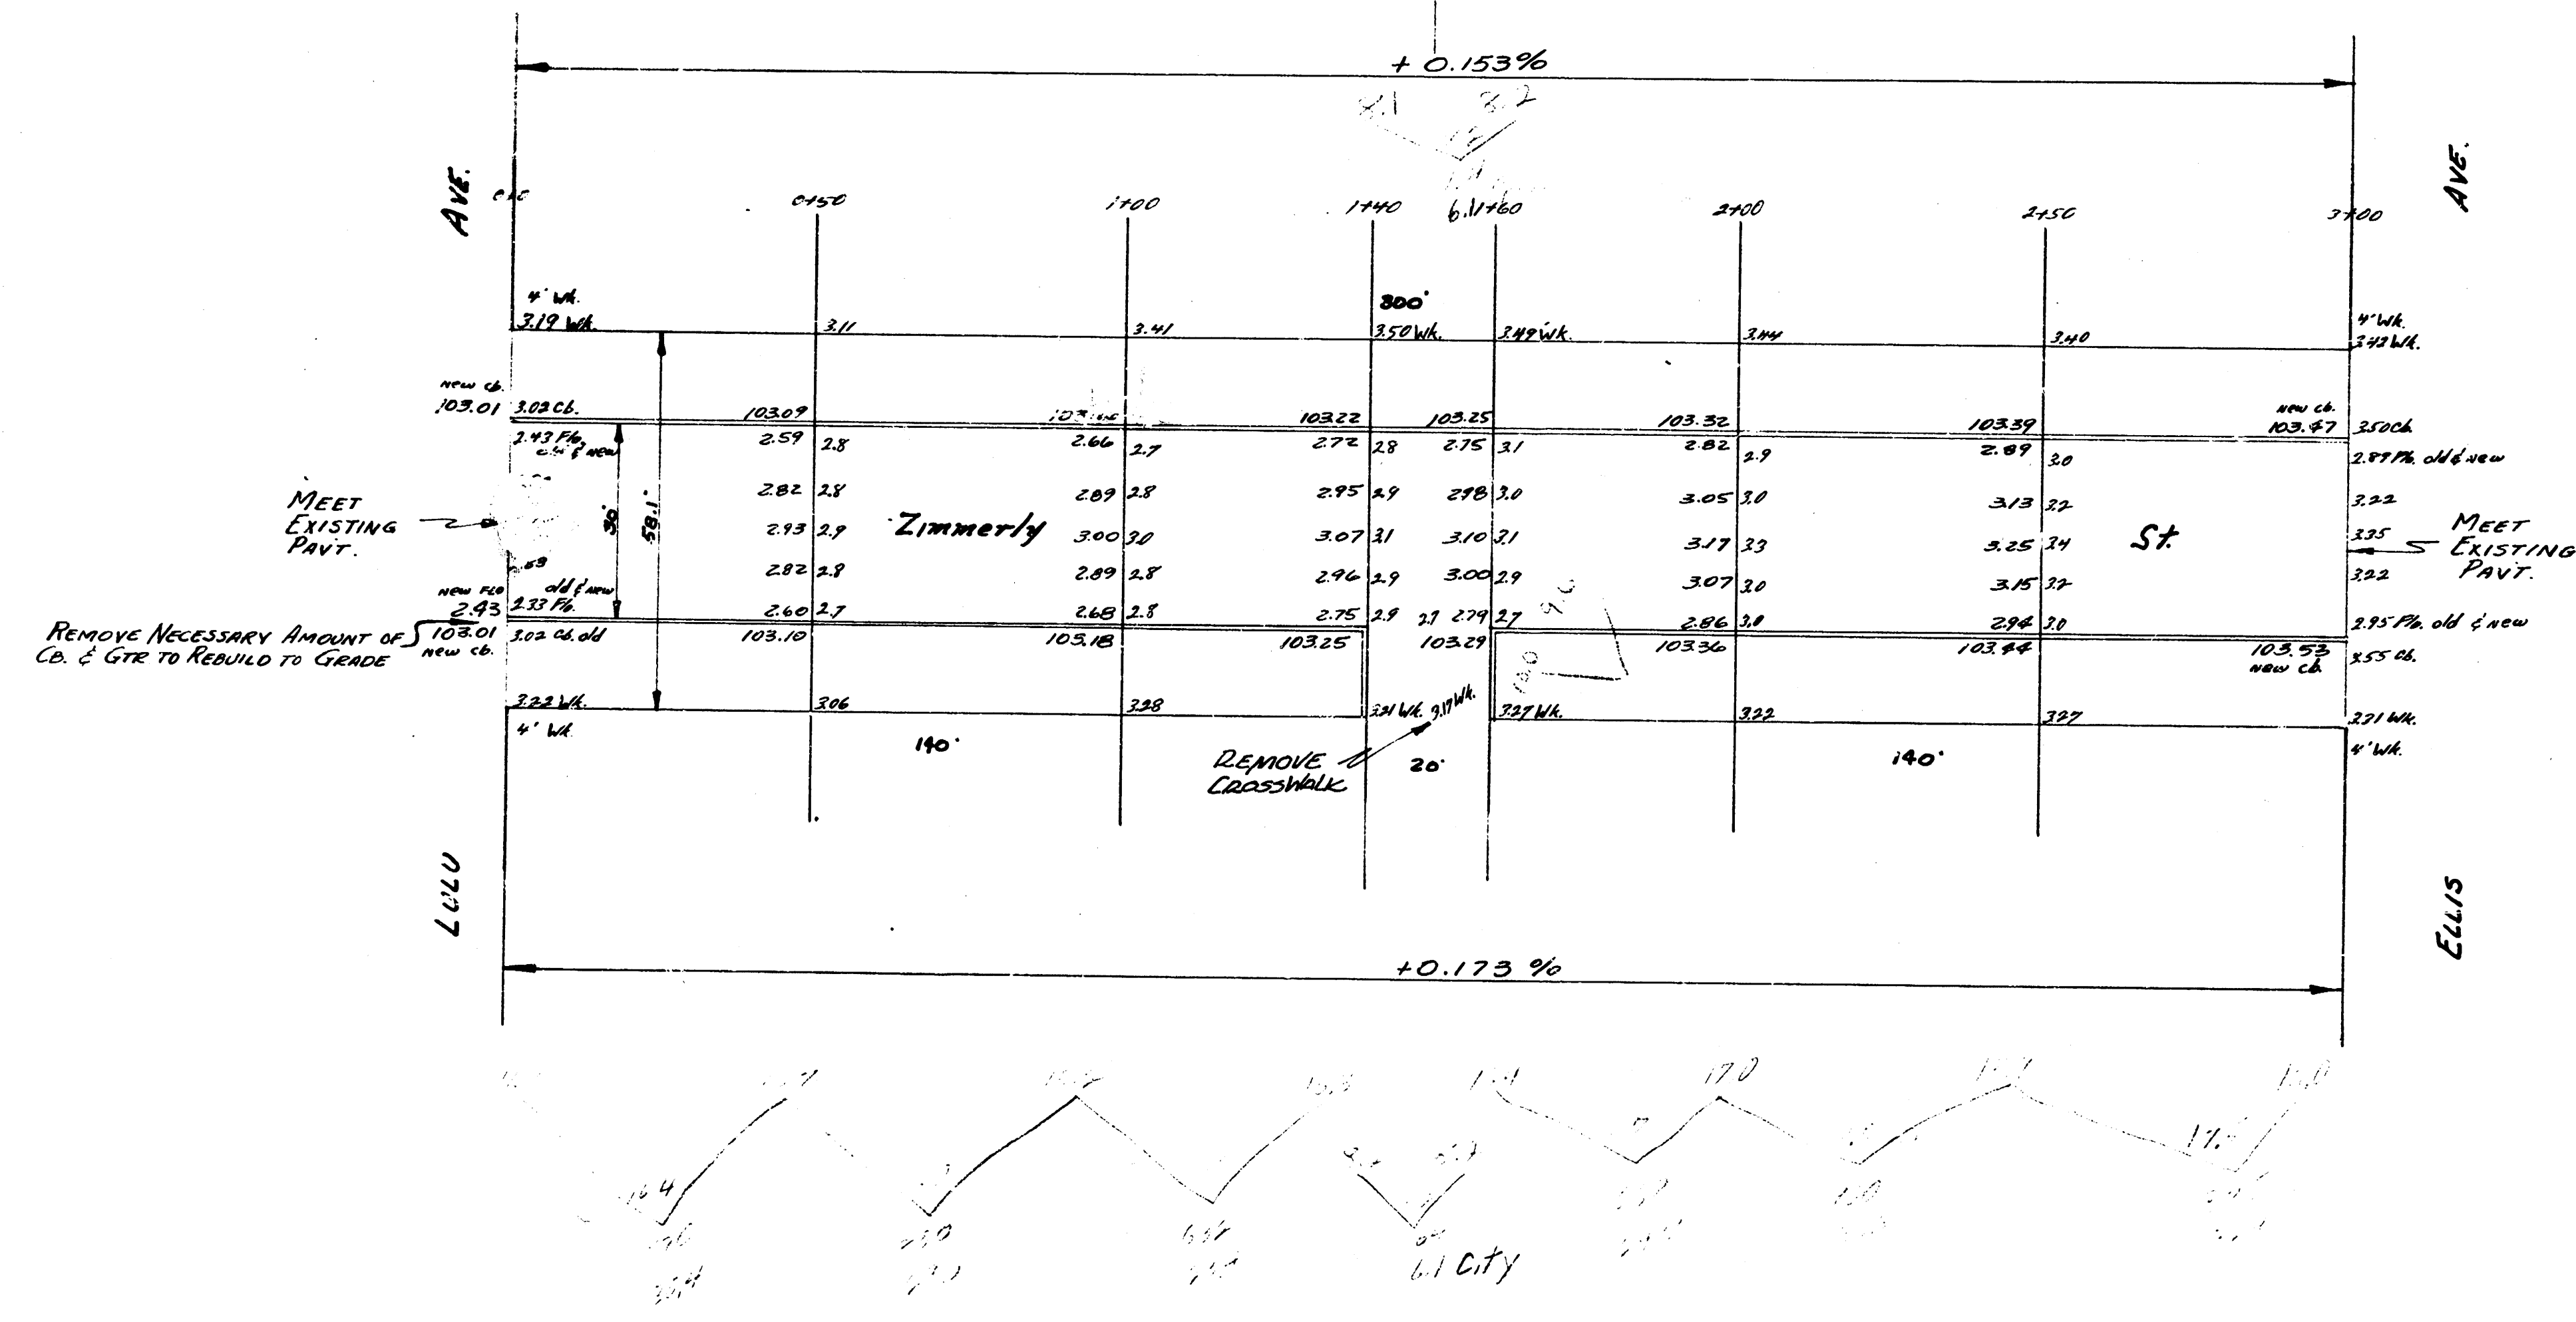

ZIMMERLY ST.
E.L. LULU TO W.L. ELLIS
30' CONC. & CB.
CITY OF WICHITA, KANSAS
L.K. WHITE CITY ENGINEER
JULY 1929 PROJ. C-17-130

4555