

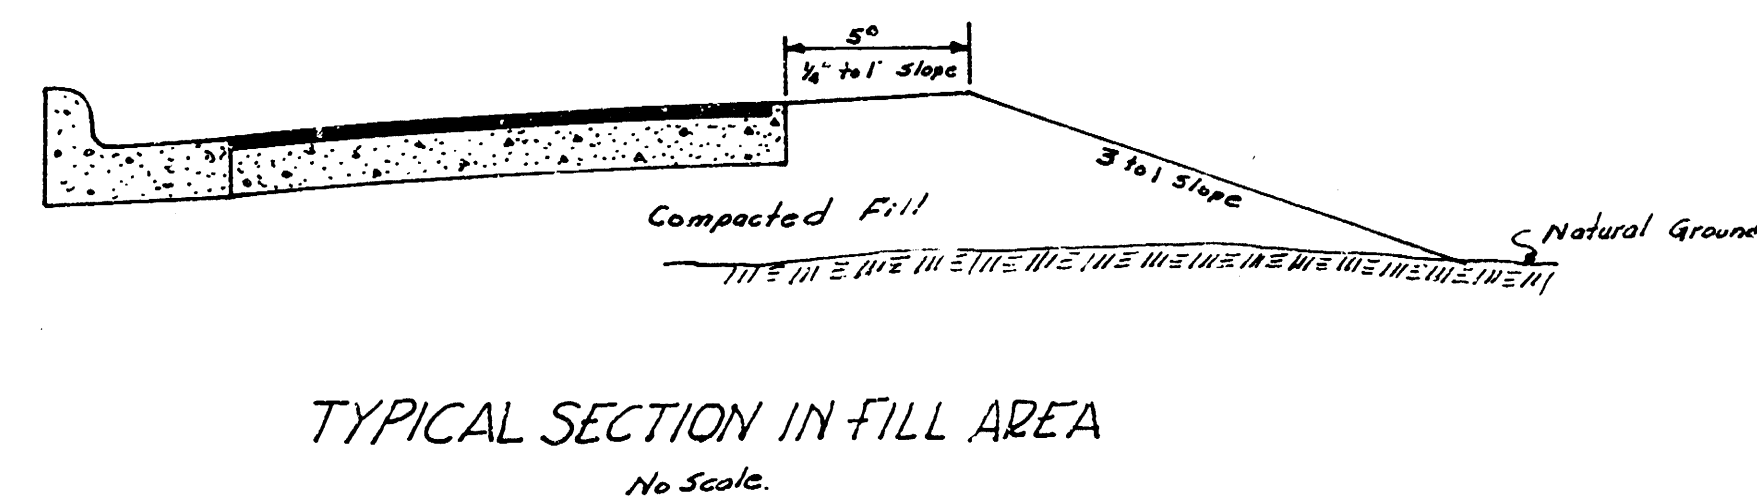
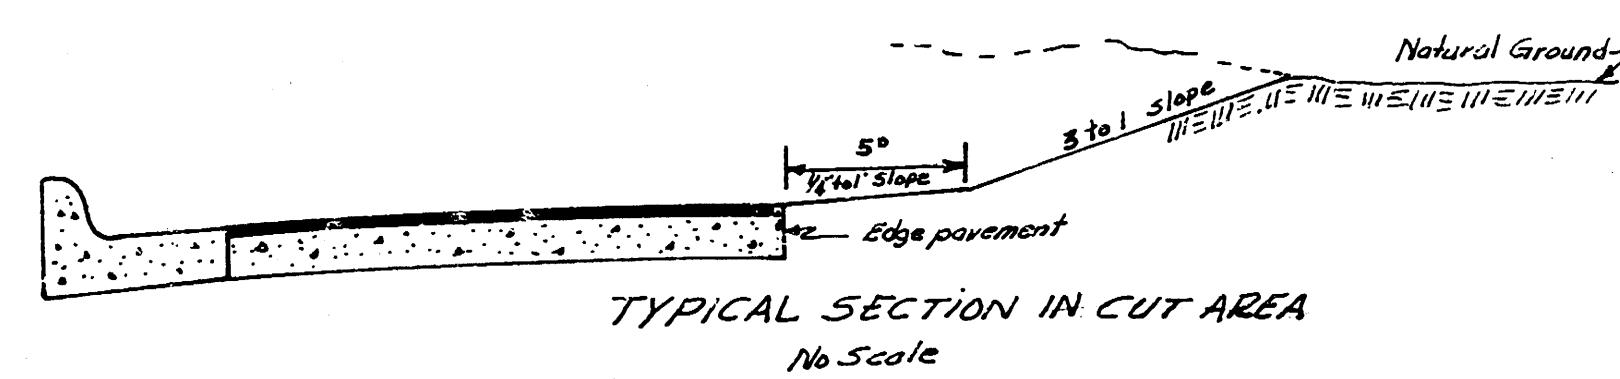


BM - 139.81 "a" in top NE cor. E. headwall Triple R.C.B.C. on Rock Road - 400' So. of Turnpike.

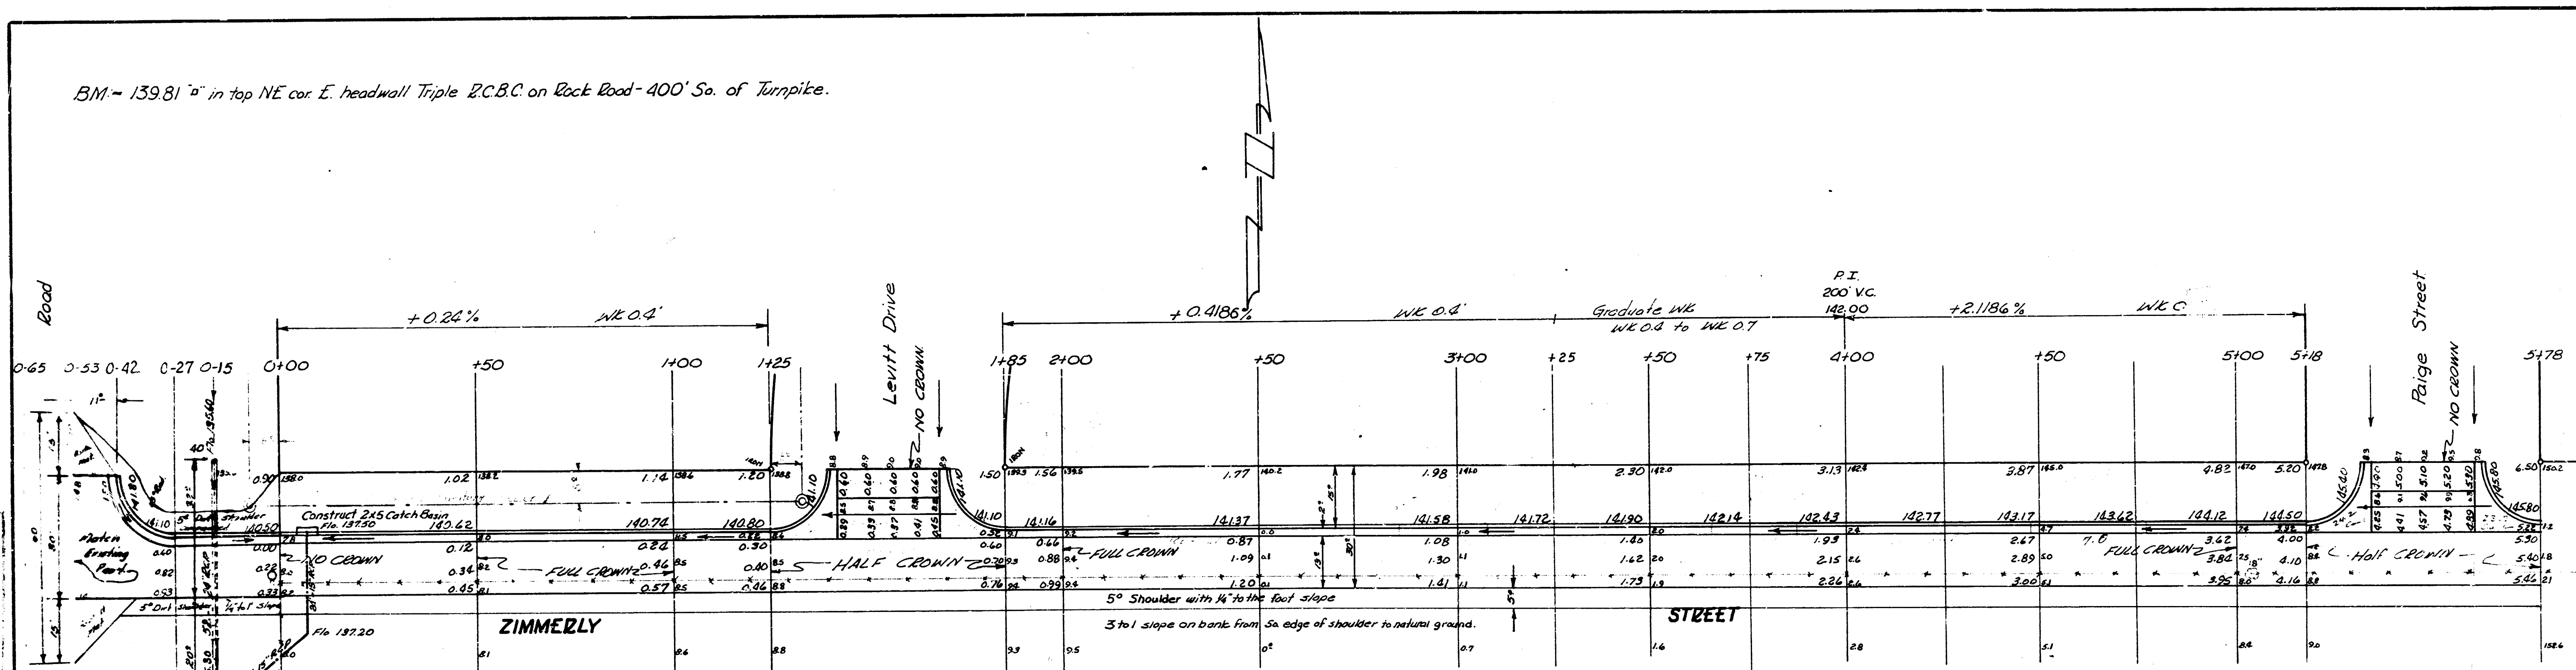

NOTE TO CONTRACTOR

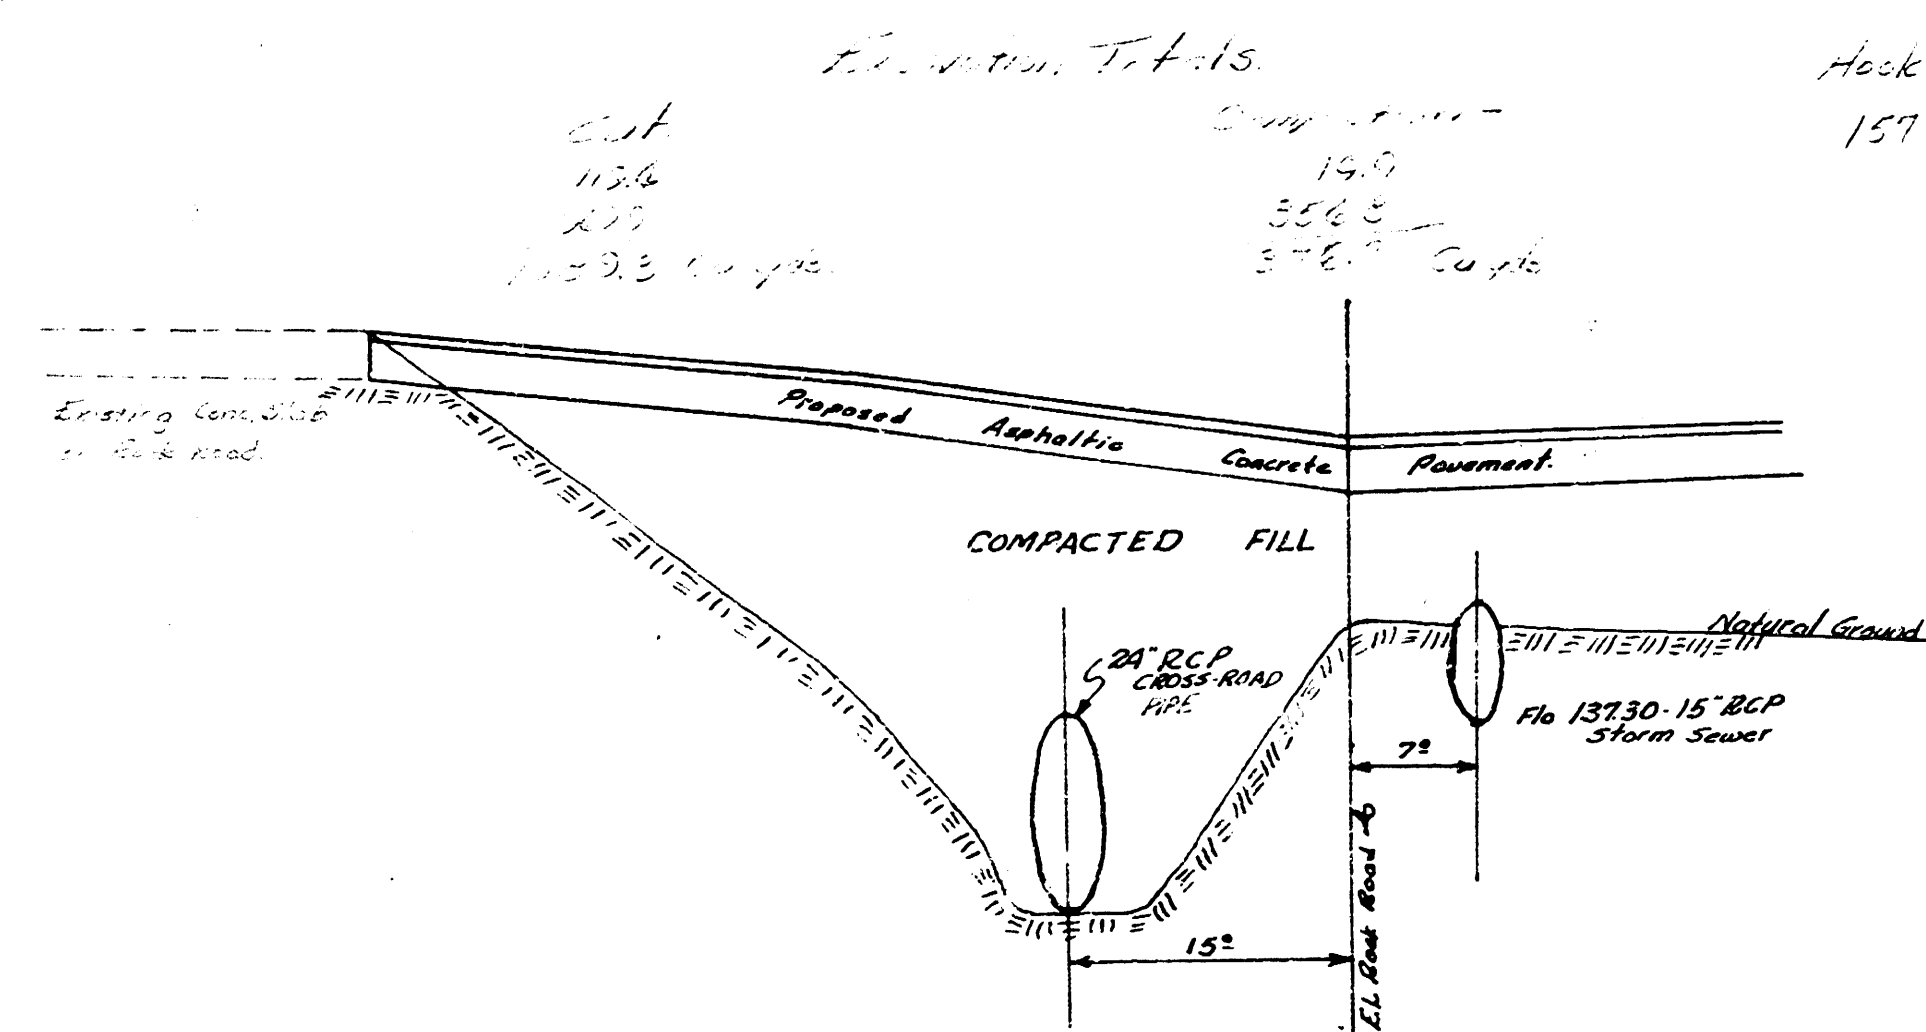

Sheet 2
ZIMMERLY N/2 STREET
EL Rock Road to EL Raige Street
13-2-15 AC.
CITY OF WICHITA, KANSAS
R.E. SMITH CITY ENGINEER
July 1957 PRIVATE JOB