


BM 156.03 SE Cor. Conc. Parch. Hqs. 1053 Christine
BM 155.32 SE Cor. Conc. Parch. Hqs. 1053 Silverdale
BM 147.73 "G" in Globe W. end SW Rod, Zimmerly & Silverdale

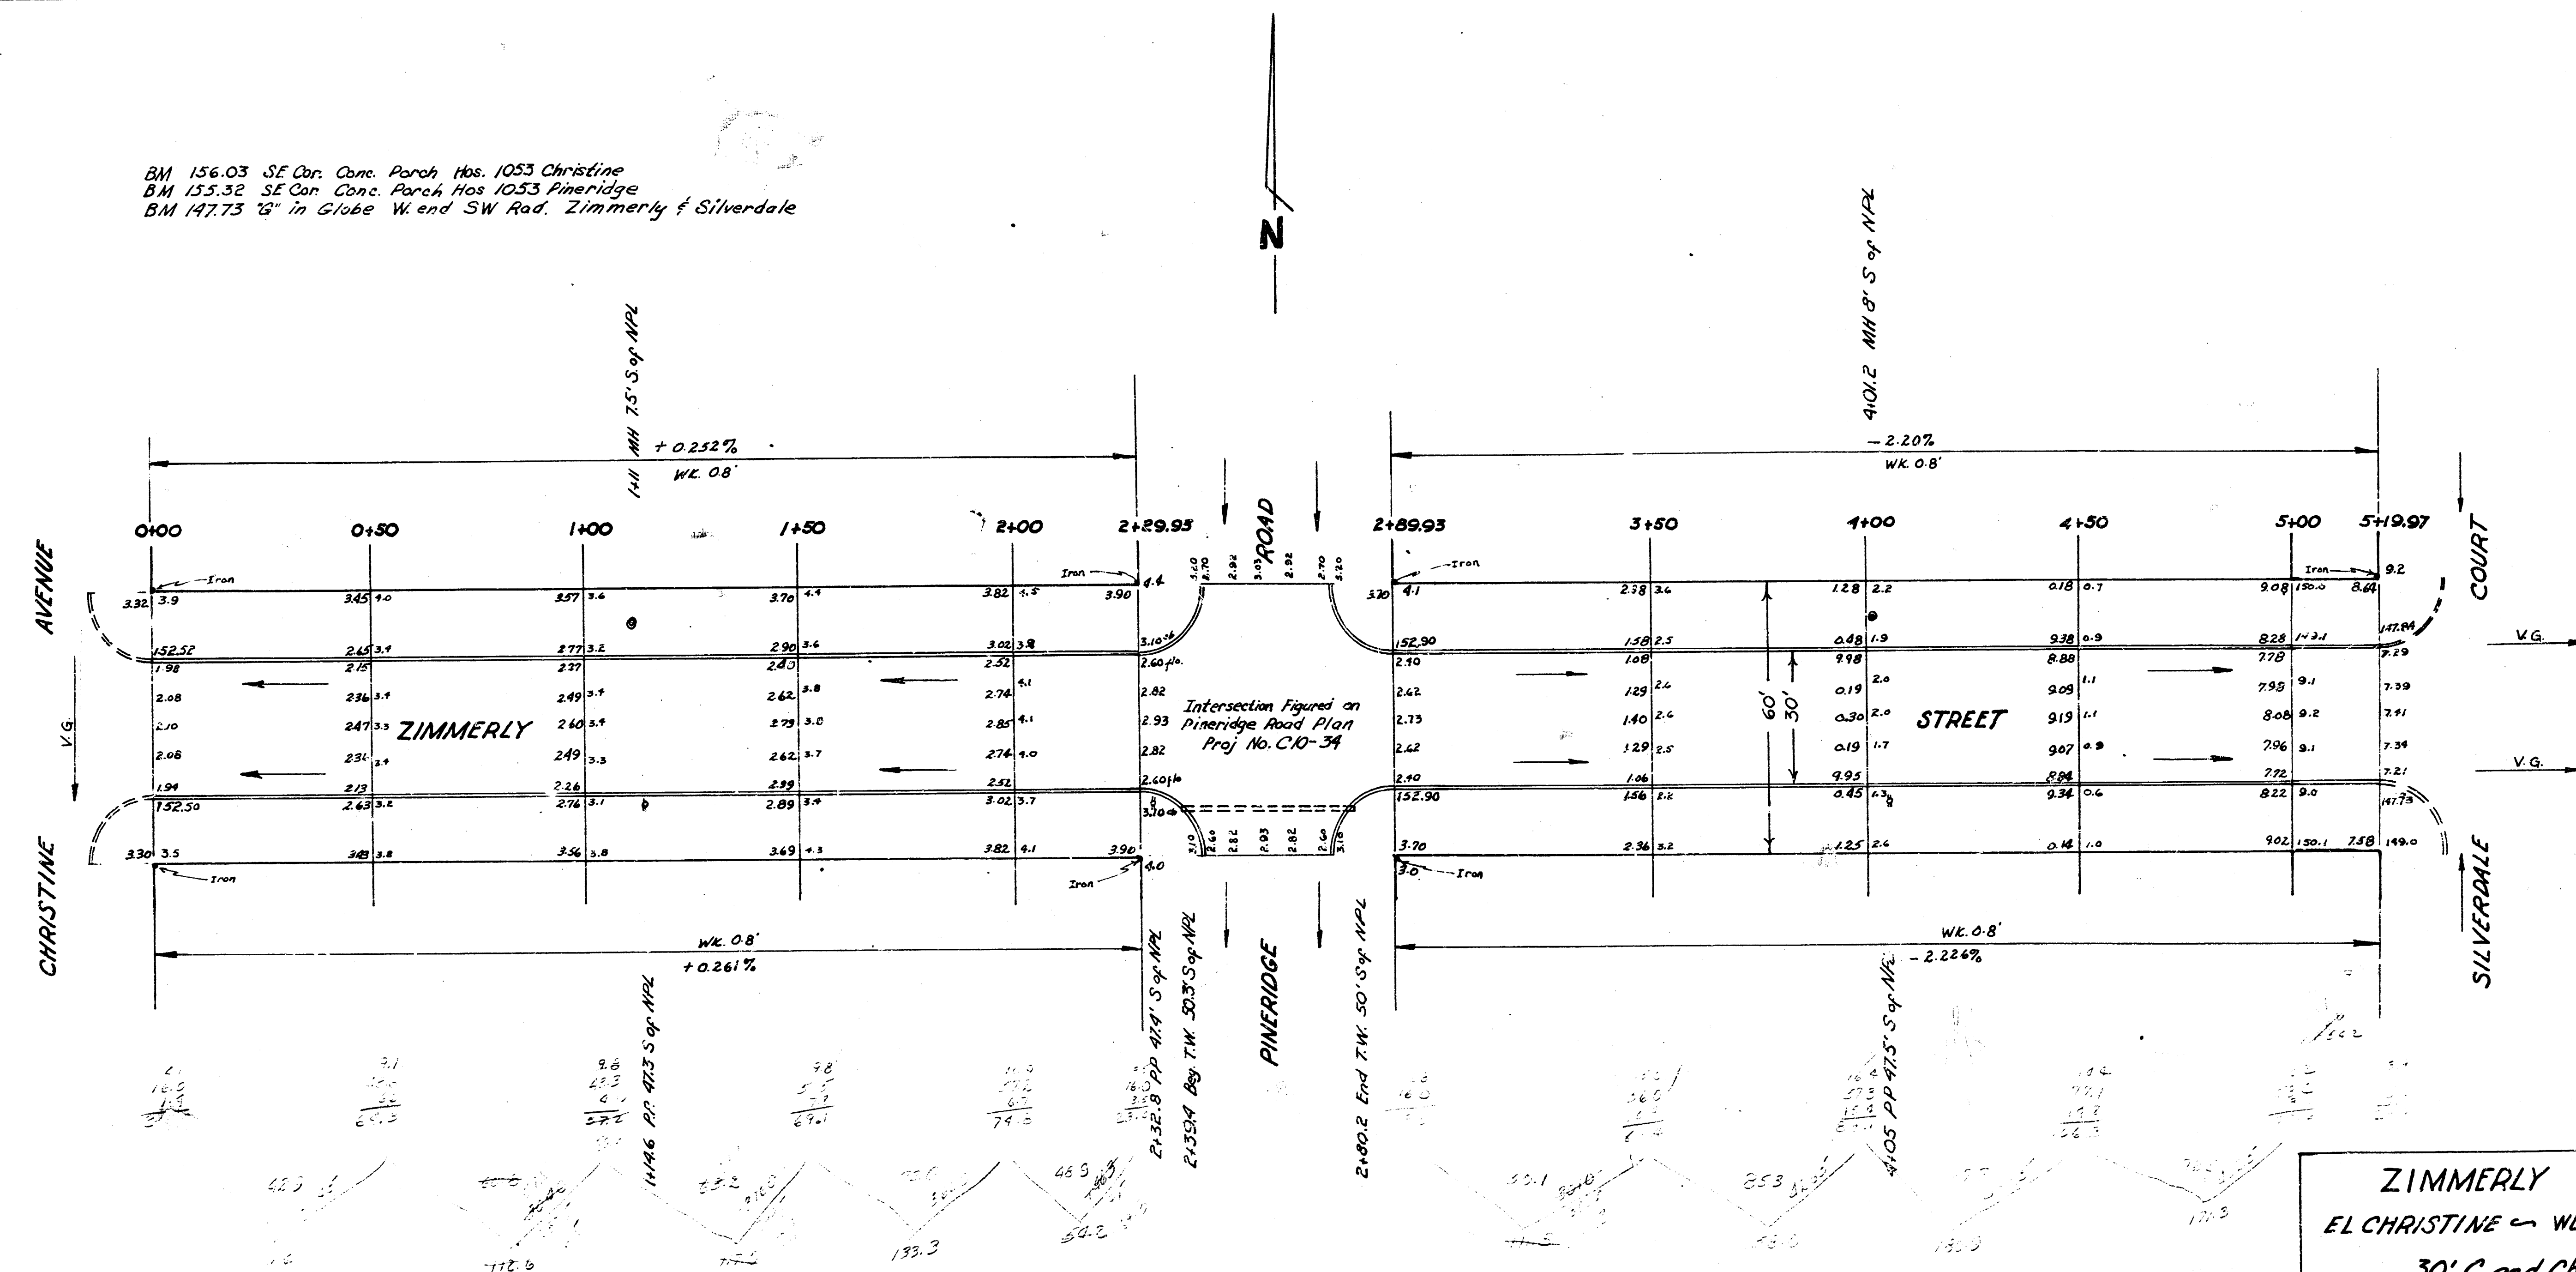

ZIMMERLY ST.
EL CHRISTINE - WL SILVERDALE
30' C. and Cb.
City of Wichita Kansas
L.K. White City Engineer
Feb. 1951 Proj. No. C10-219