




B.M. 158.57 N.W. Cor. Conc. Pave. Ho. # 1002 CASA LOMA (EDGEMOOR).

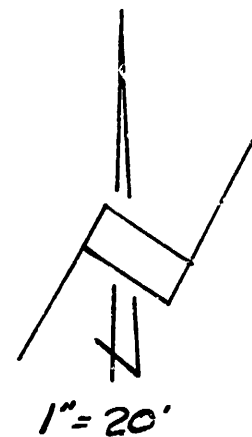

158.57
158.57
158.57
158.57

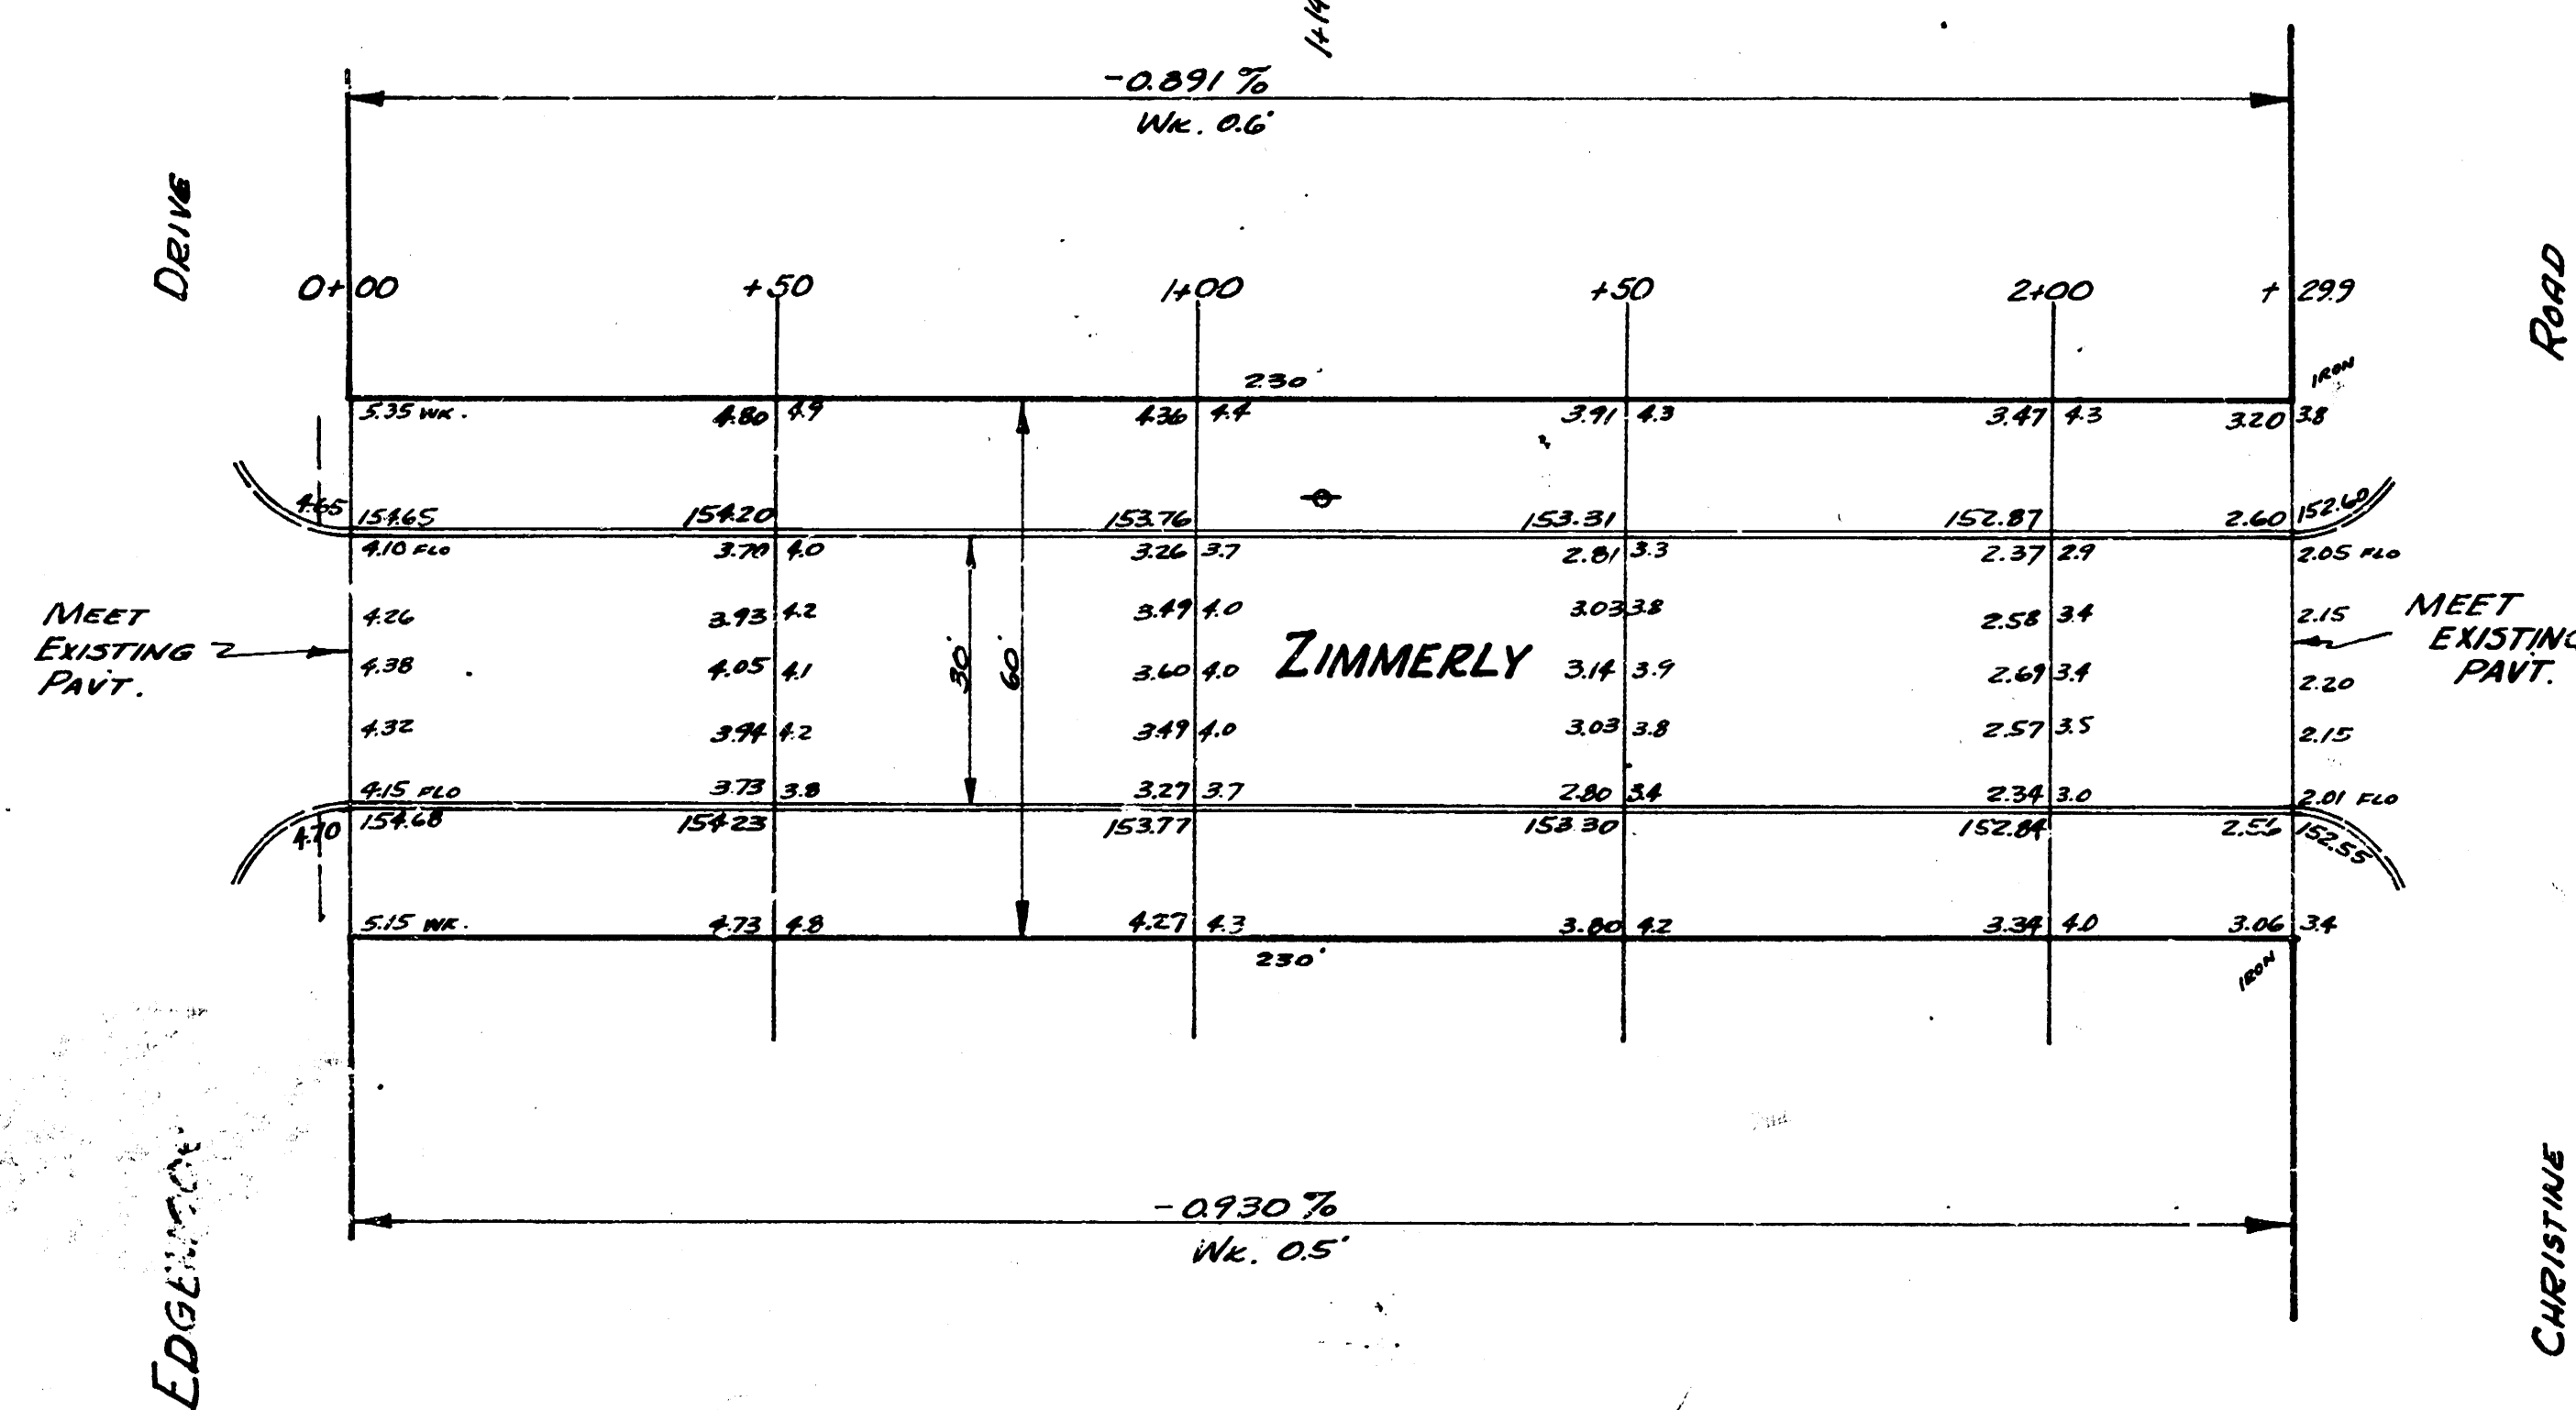


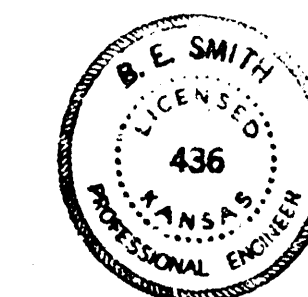

ZIMMERLY STREET
EL. EDMOOR TO W.L. CHRISTINE
30' CONC. CURB
CITY OF WICHITA, KANSAS
B.E. SMITH CITY ENGINEER
JAN. 7, 1953 PROJ. No. C12-123