


B.M. 139.95 "G" in Glove E. End S.E. Return Bayley & Clifton  
 B.M. 145.79 "G" in Glove E. End S.E. Return Zimmerly & Clifton

Chaining from W. to E. on E

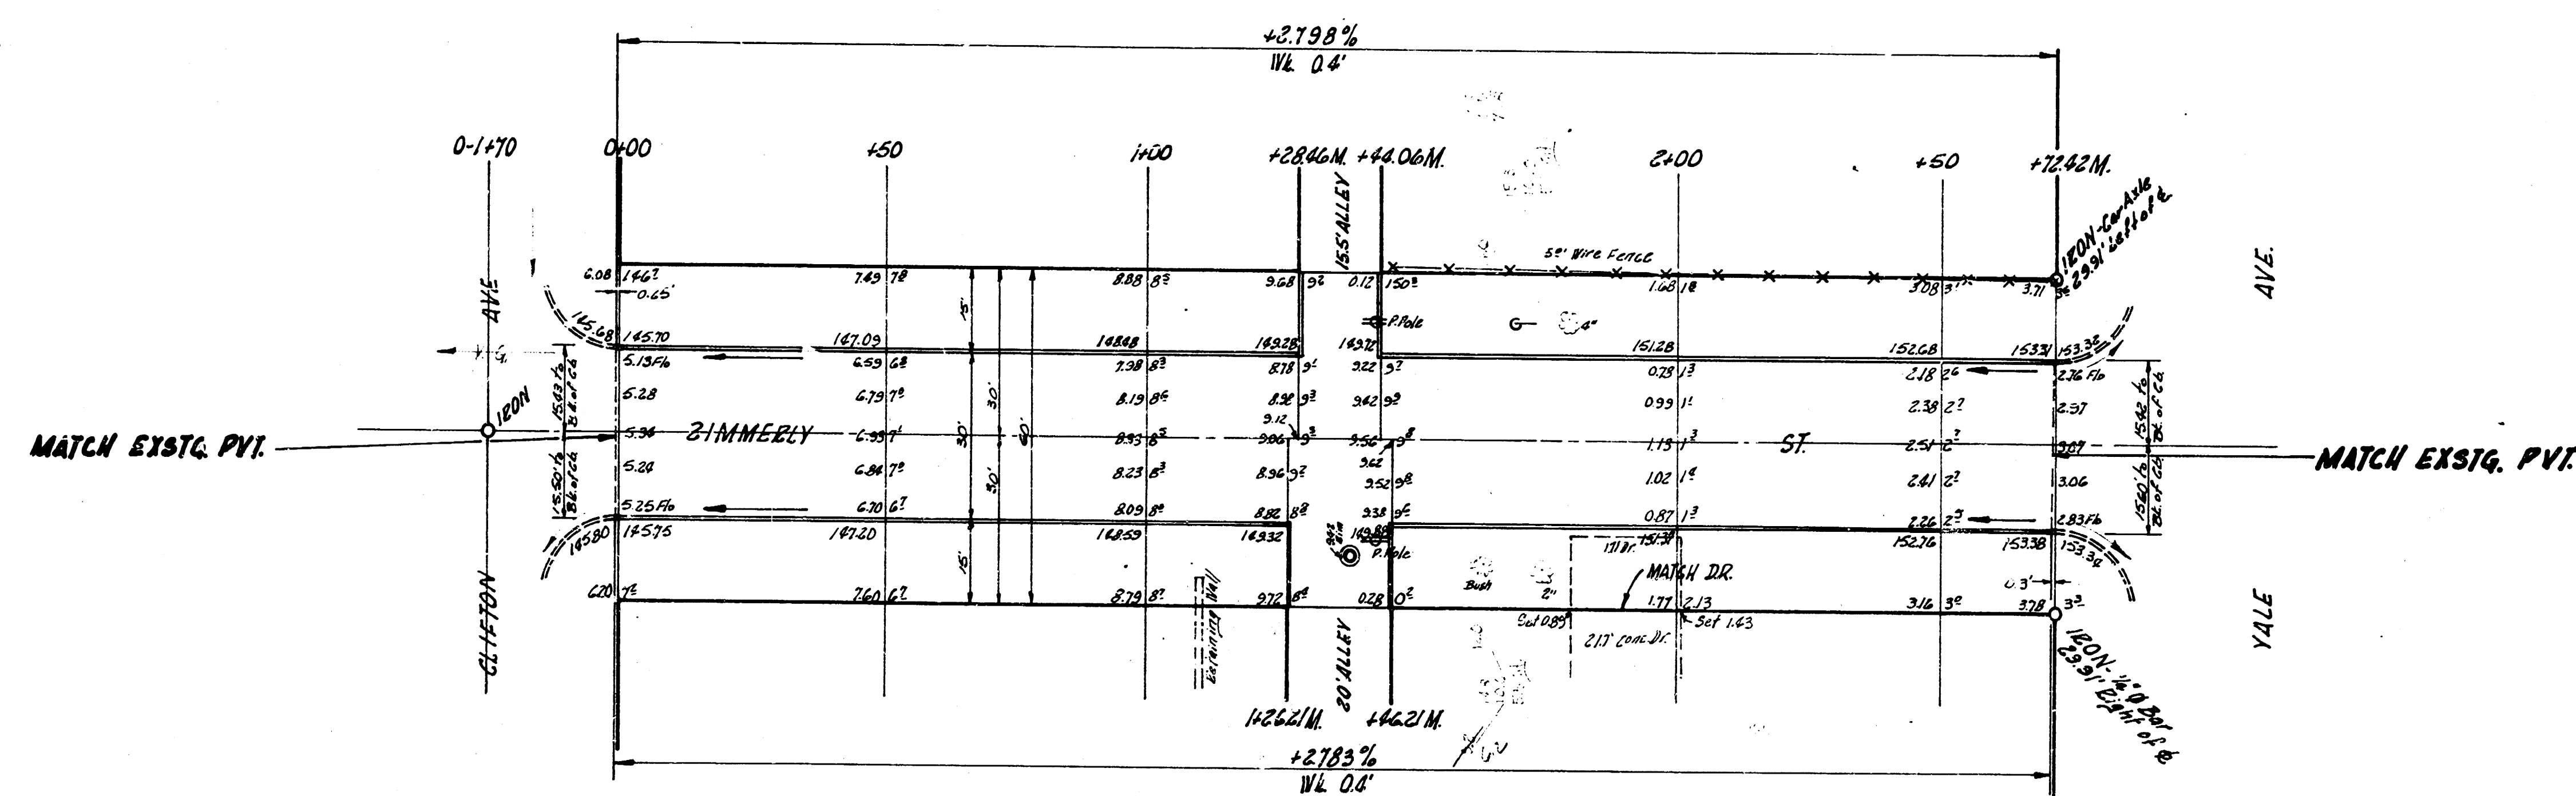

ZIMMERLY ST.  
 E.L. CLIFTON - WL. YALE  
 30' CONC. & CB  
 CITY OF WICHITA, KANS.  
 B.E. SMITH CITY ENGINEER  
 JULY, 1955 PROJ. NO. C15-139