


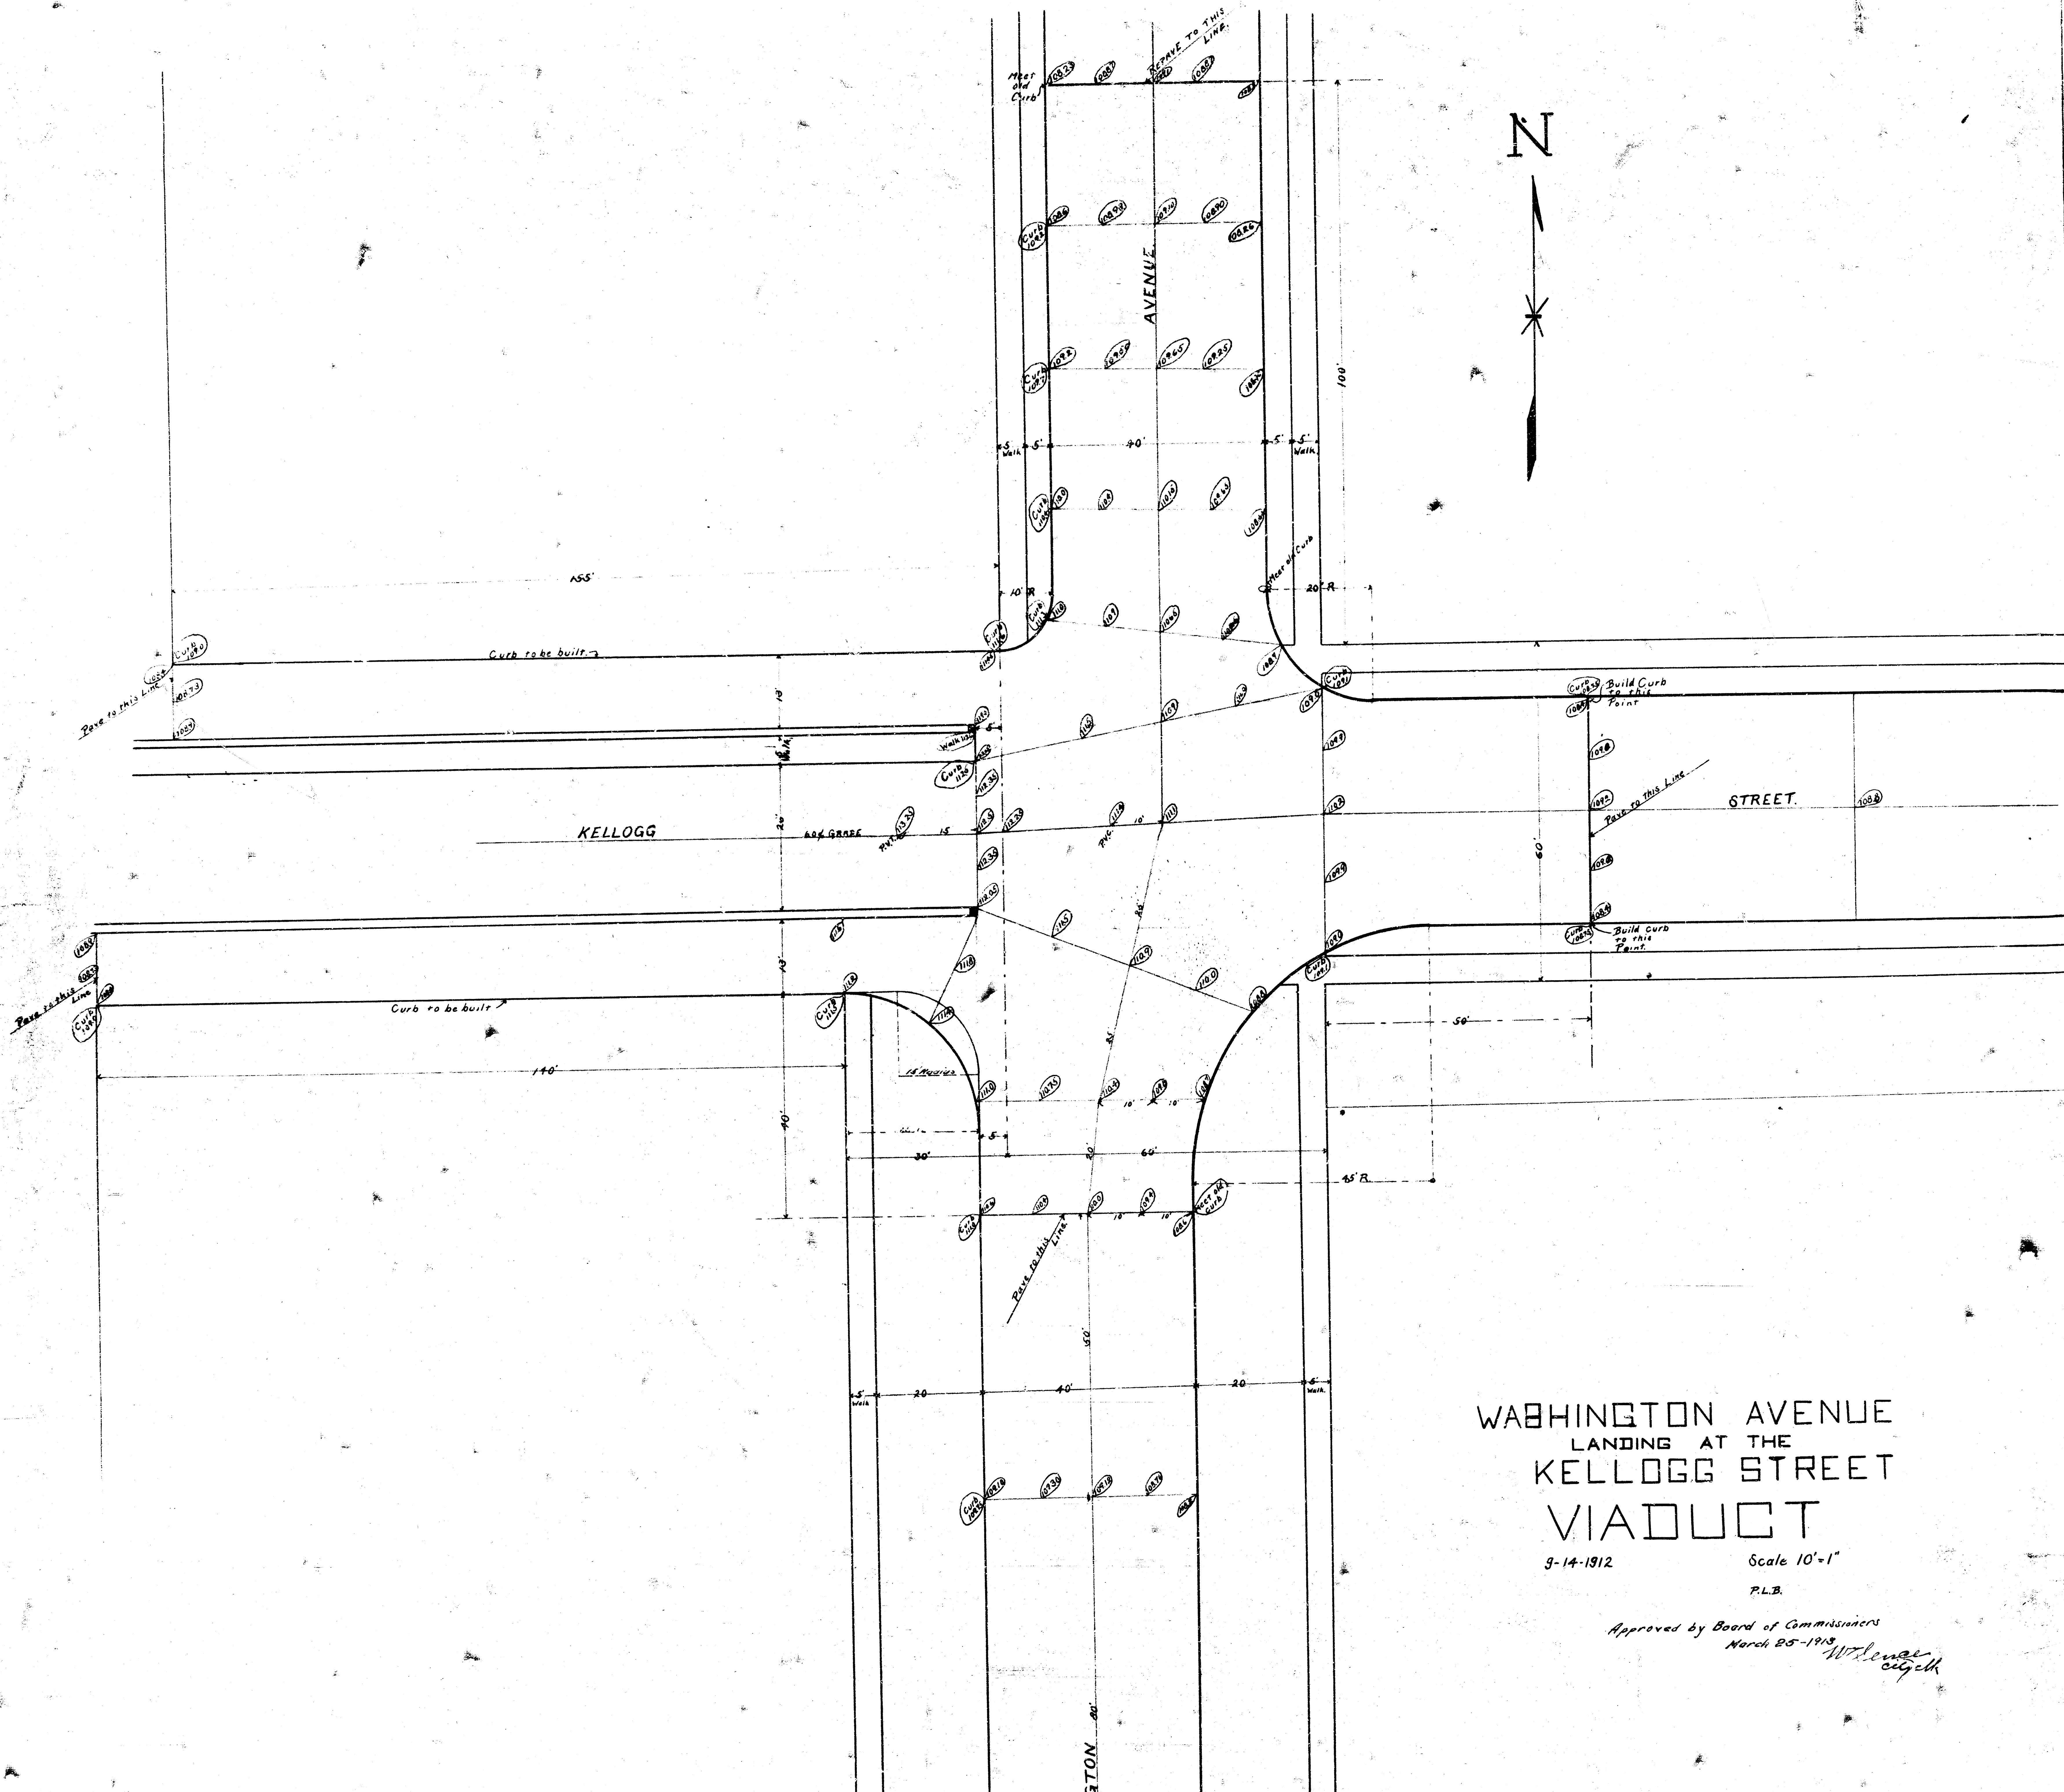

WASHINGTON AVENUE
LANDING AT THE
KELLOGG STREET
VIADUCT

3-14-1912 Scale 10'-1"
P.L.B.

Approved by Board of Commissioners
March 25-1913
W. L. Lenz
City Clerk