
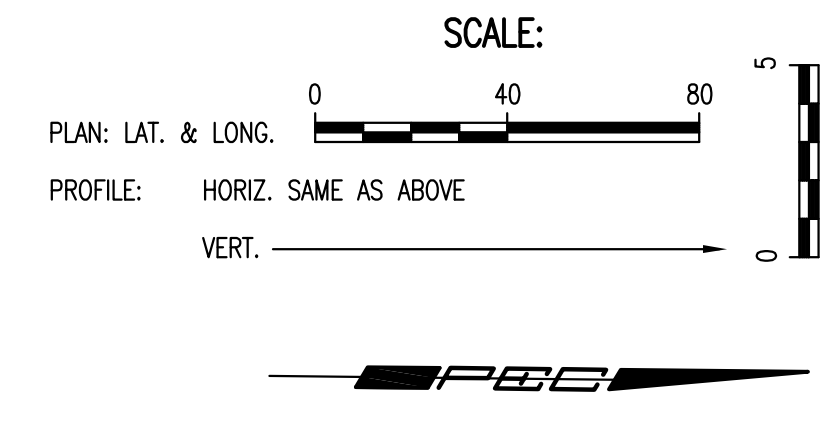


PLAN	CHECKED	CHECKED	BY	DATE
------	---------	---------	----	------


PROFILE	CHECKED	CHECKED	BY	DATE
---------	---------	---------	----	------

Saved: 09-24-2007 4:01:02 PM by AME  
 Plot Scale: 1"=40' 09-24-2007 4:01:26 PM by AME  
 C:\2007\07227\001\07227-001-C-WP02

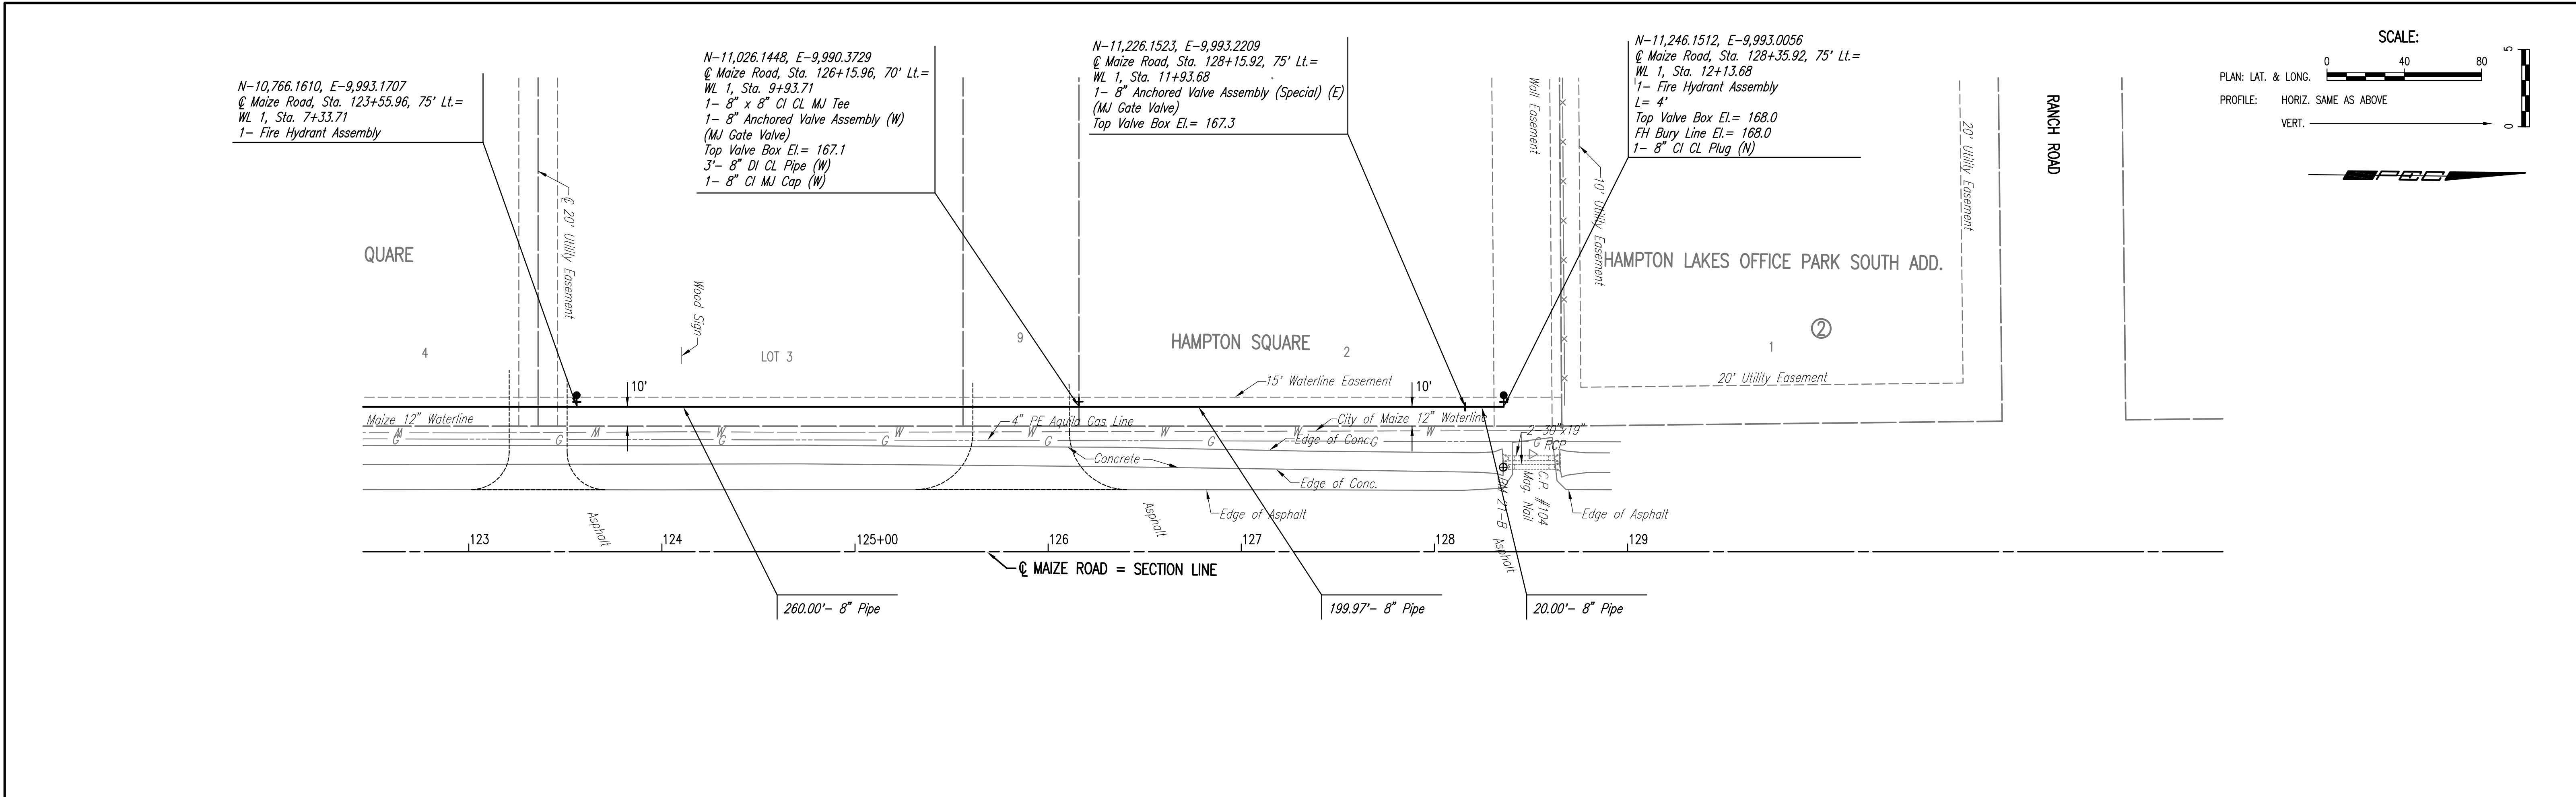

Unless noted otherwise, elevations shown are top of pipe

WATERLINE NO. 1

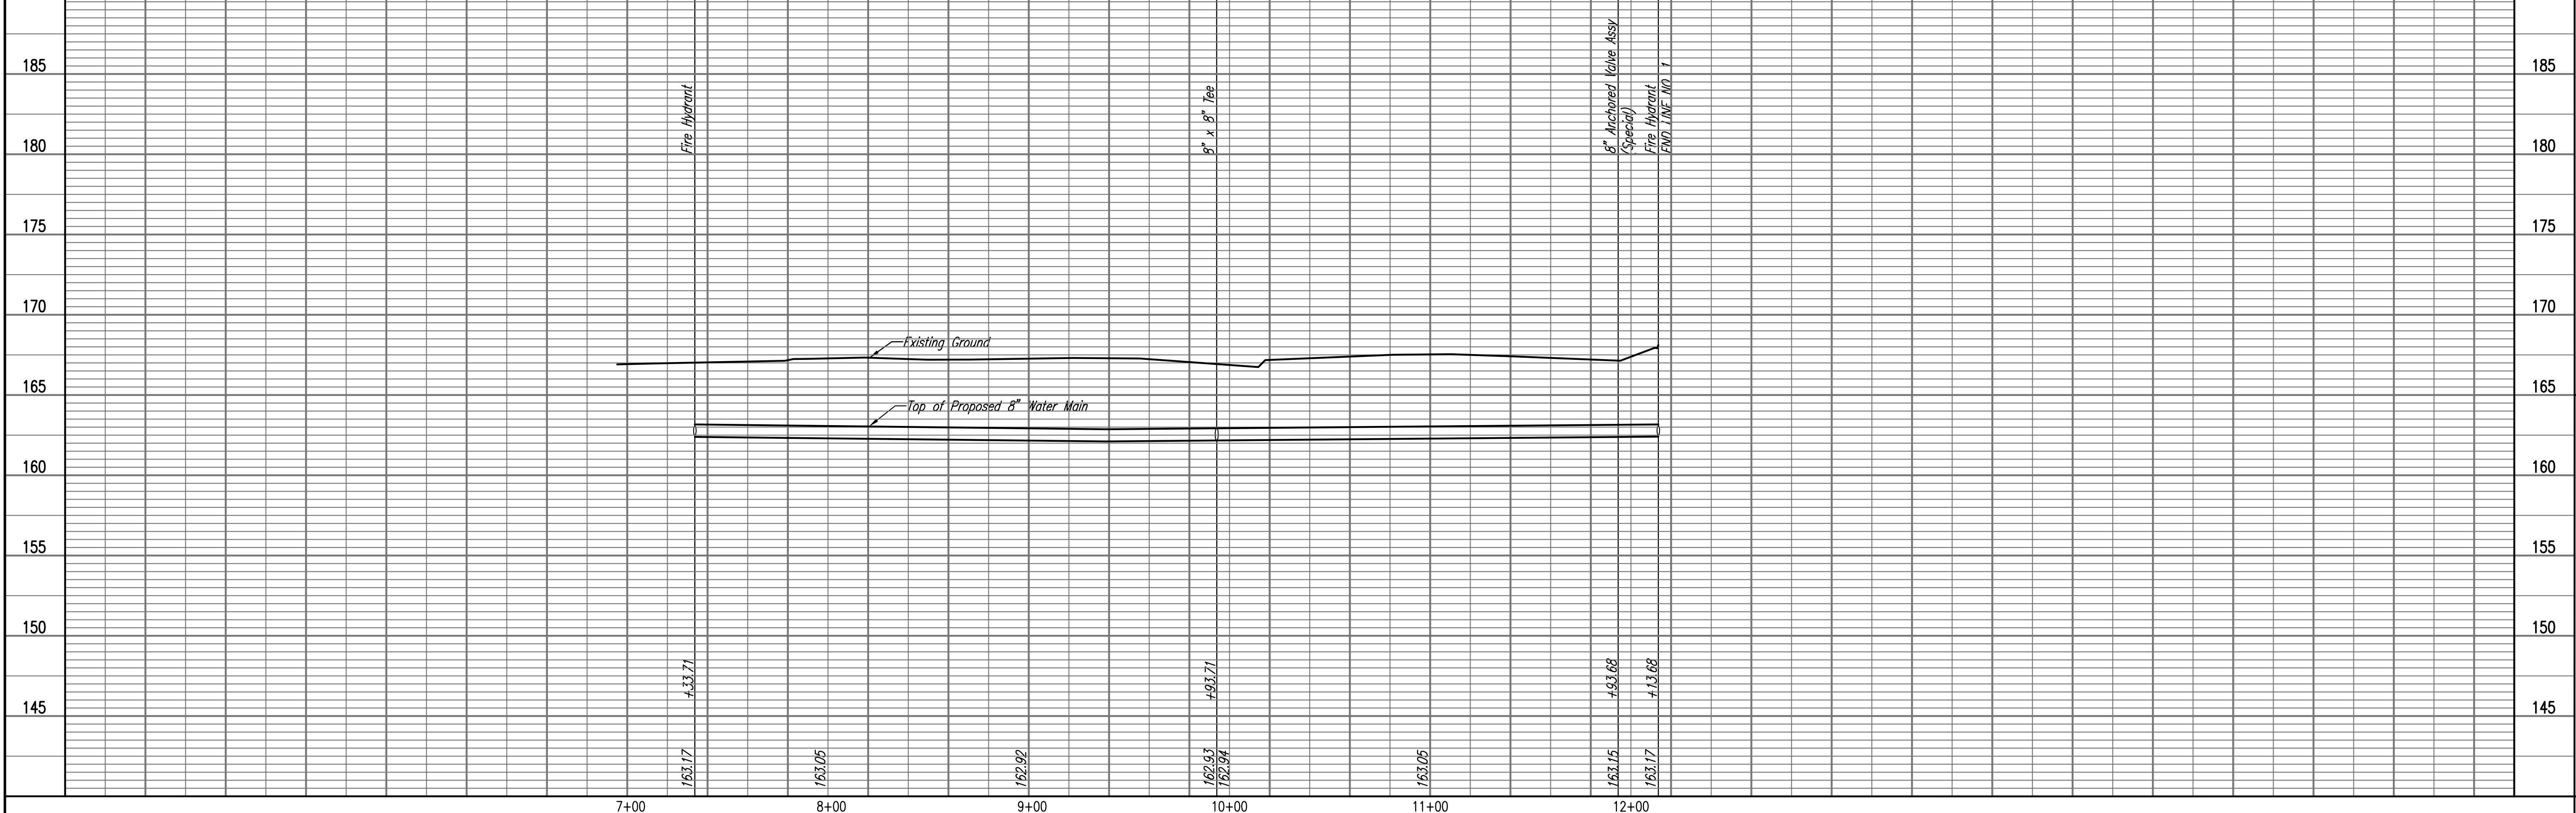

Professional Engineering Consultants, P.A.  
 603 S. TOPICKA AVENUE, WICHITA, KANSAS 67202  
 316-262-2691 • FAX 316-262-3003

Designed By: MDK  
 Drawn By: SAW

Job No. 35-07227-001-042  
 Date MAY 2007

Professional Engineer  
 JAMES L. ARMOUR, P.E. - CITY ENGINEER  
 CITY OF WICHITA PROJECT NO. 448-89964

Sheet 5 of 11