



Survey	Bh
Plan	
Exc	
Checked	

B.M. 151.70 STEP BENCH N.S. TRL. POLE, & LINCOLN 100' W. OF WICKER

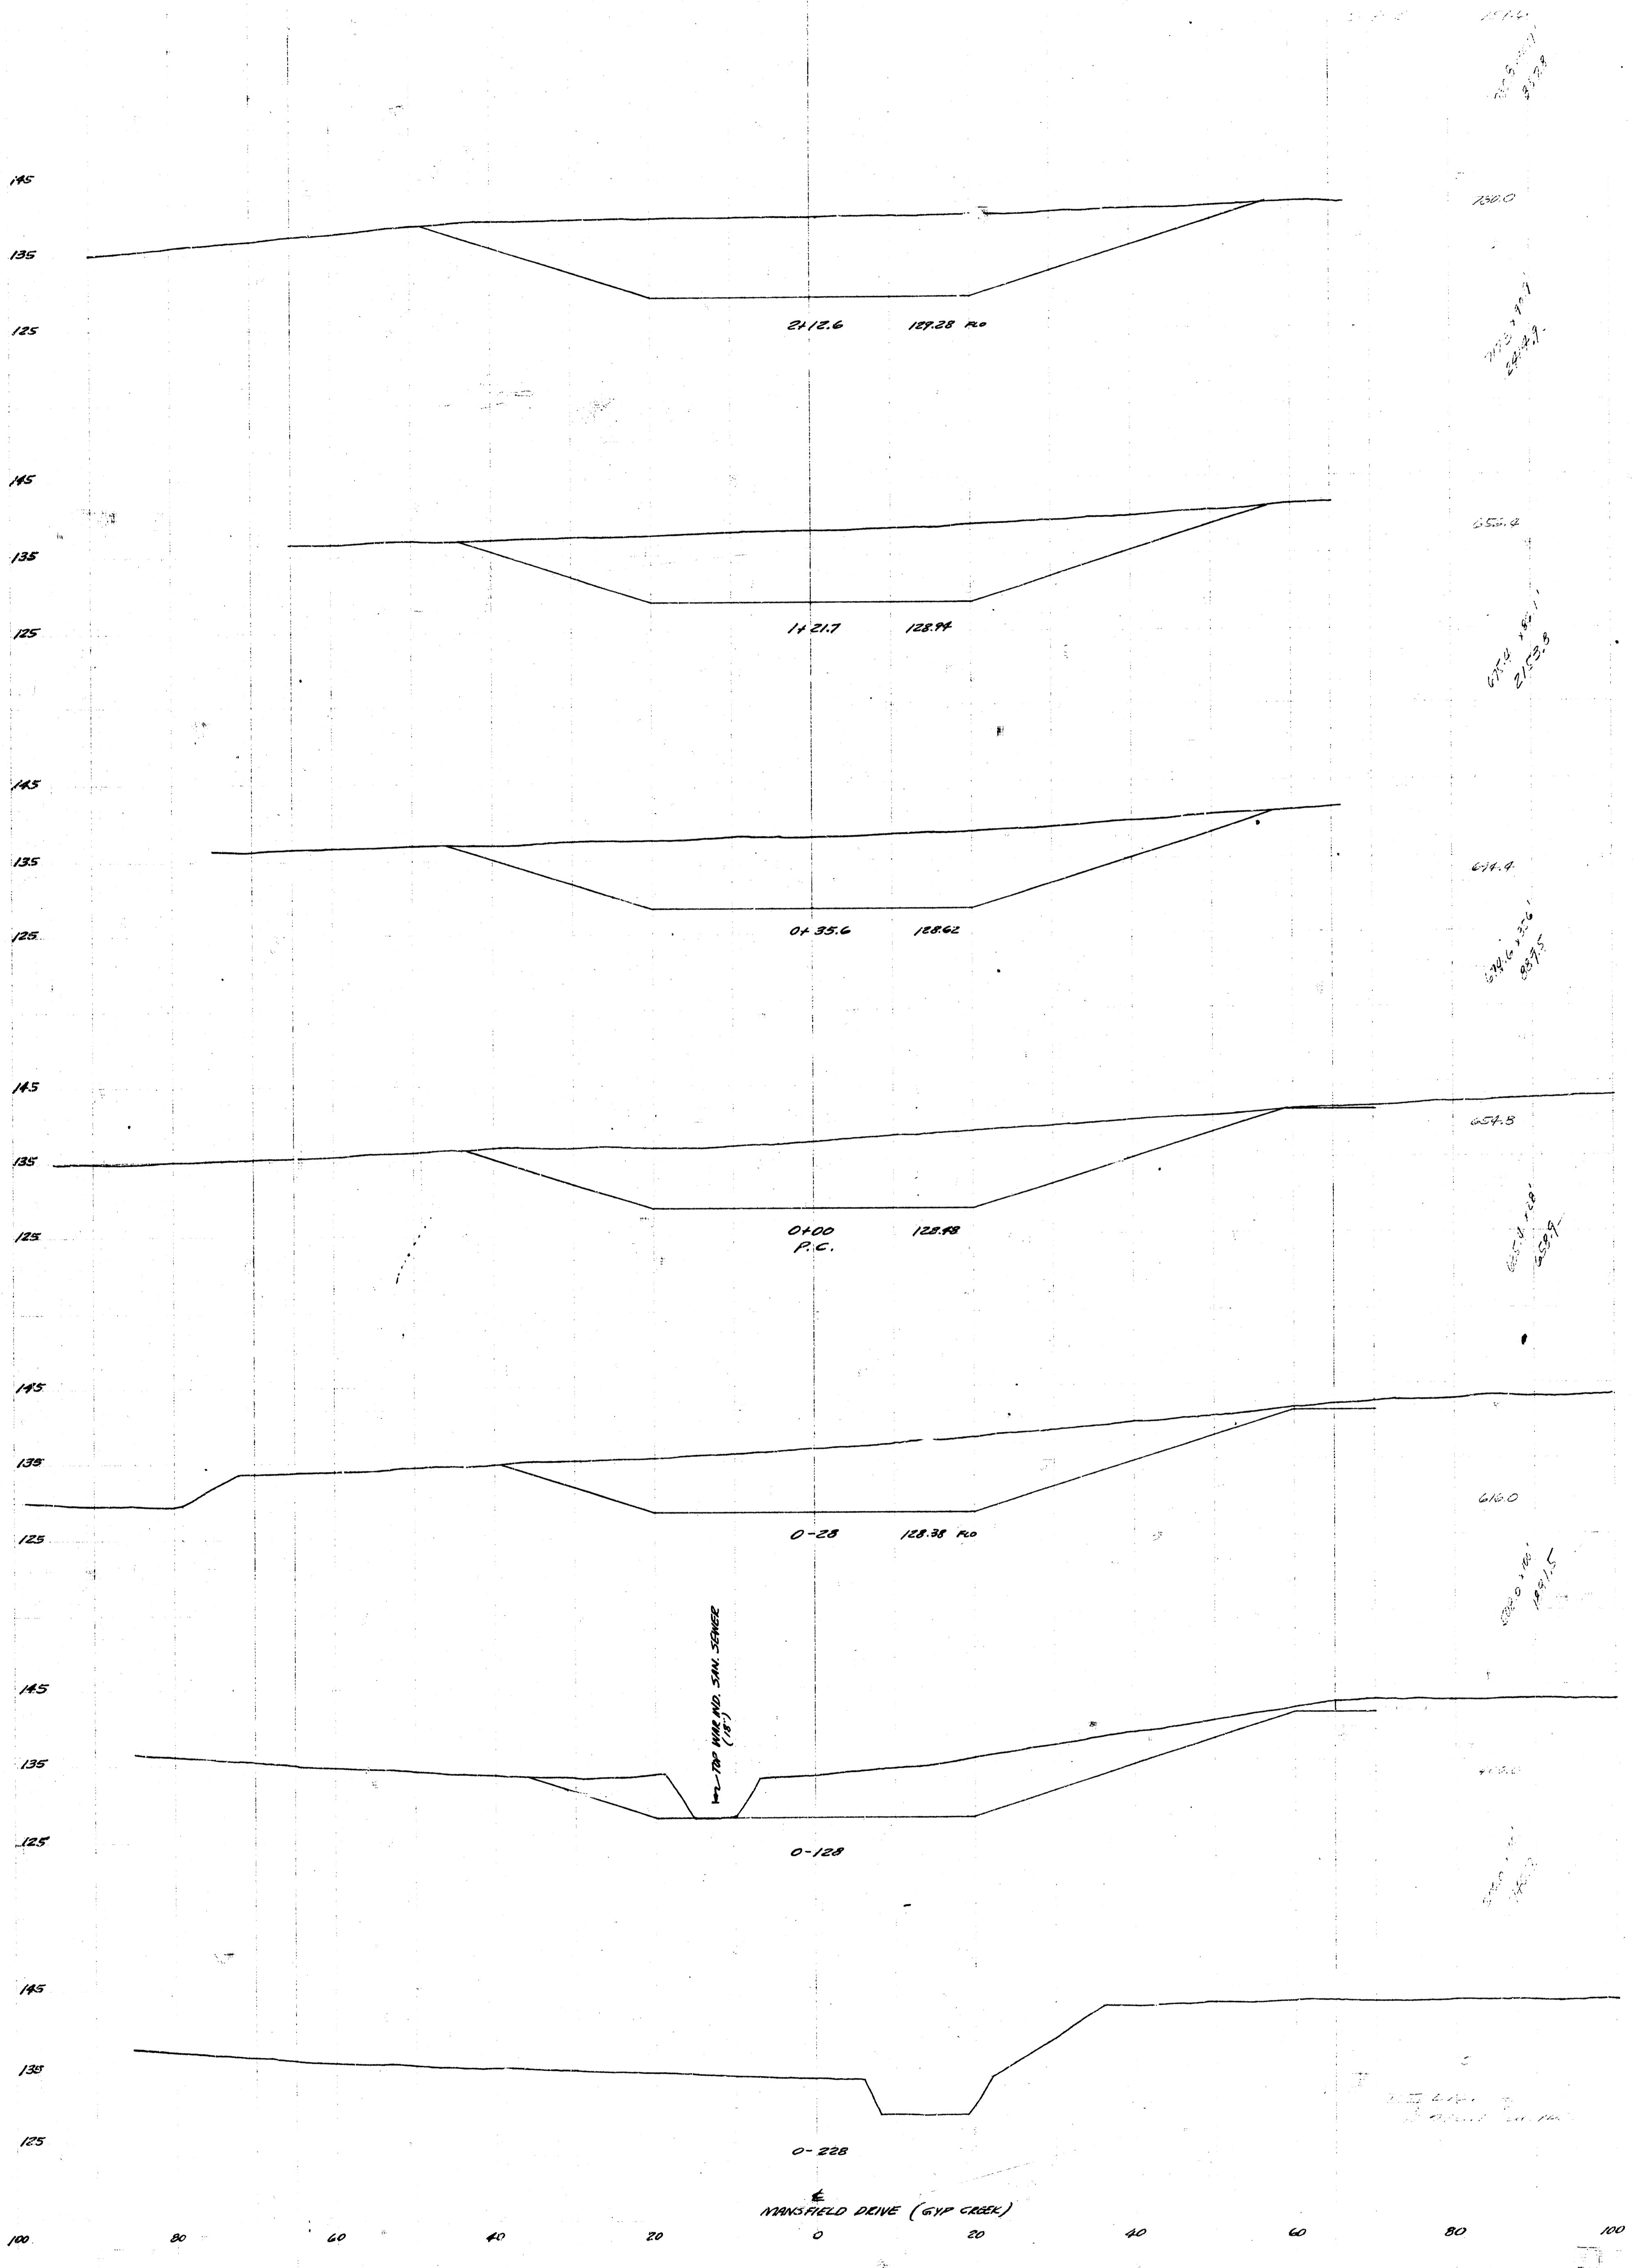

CHANNEL CHANGE IN SUNNYBROOK ADDN.
SHEET 1 of 2

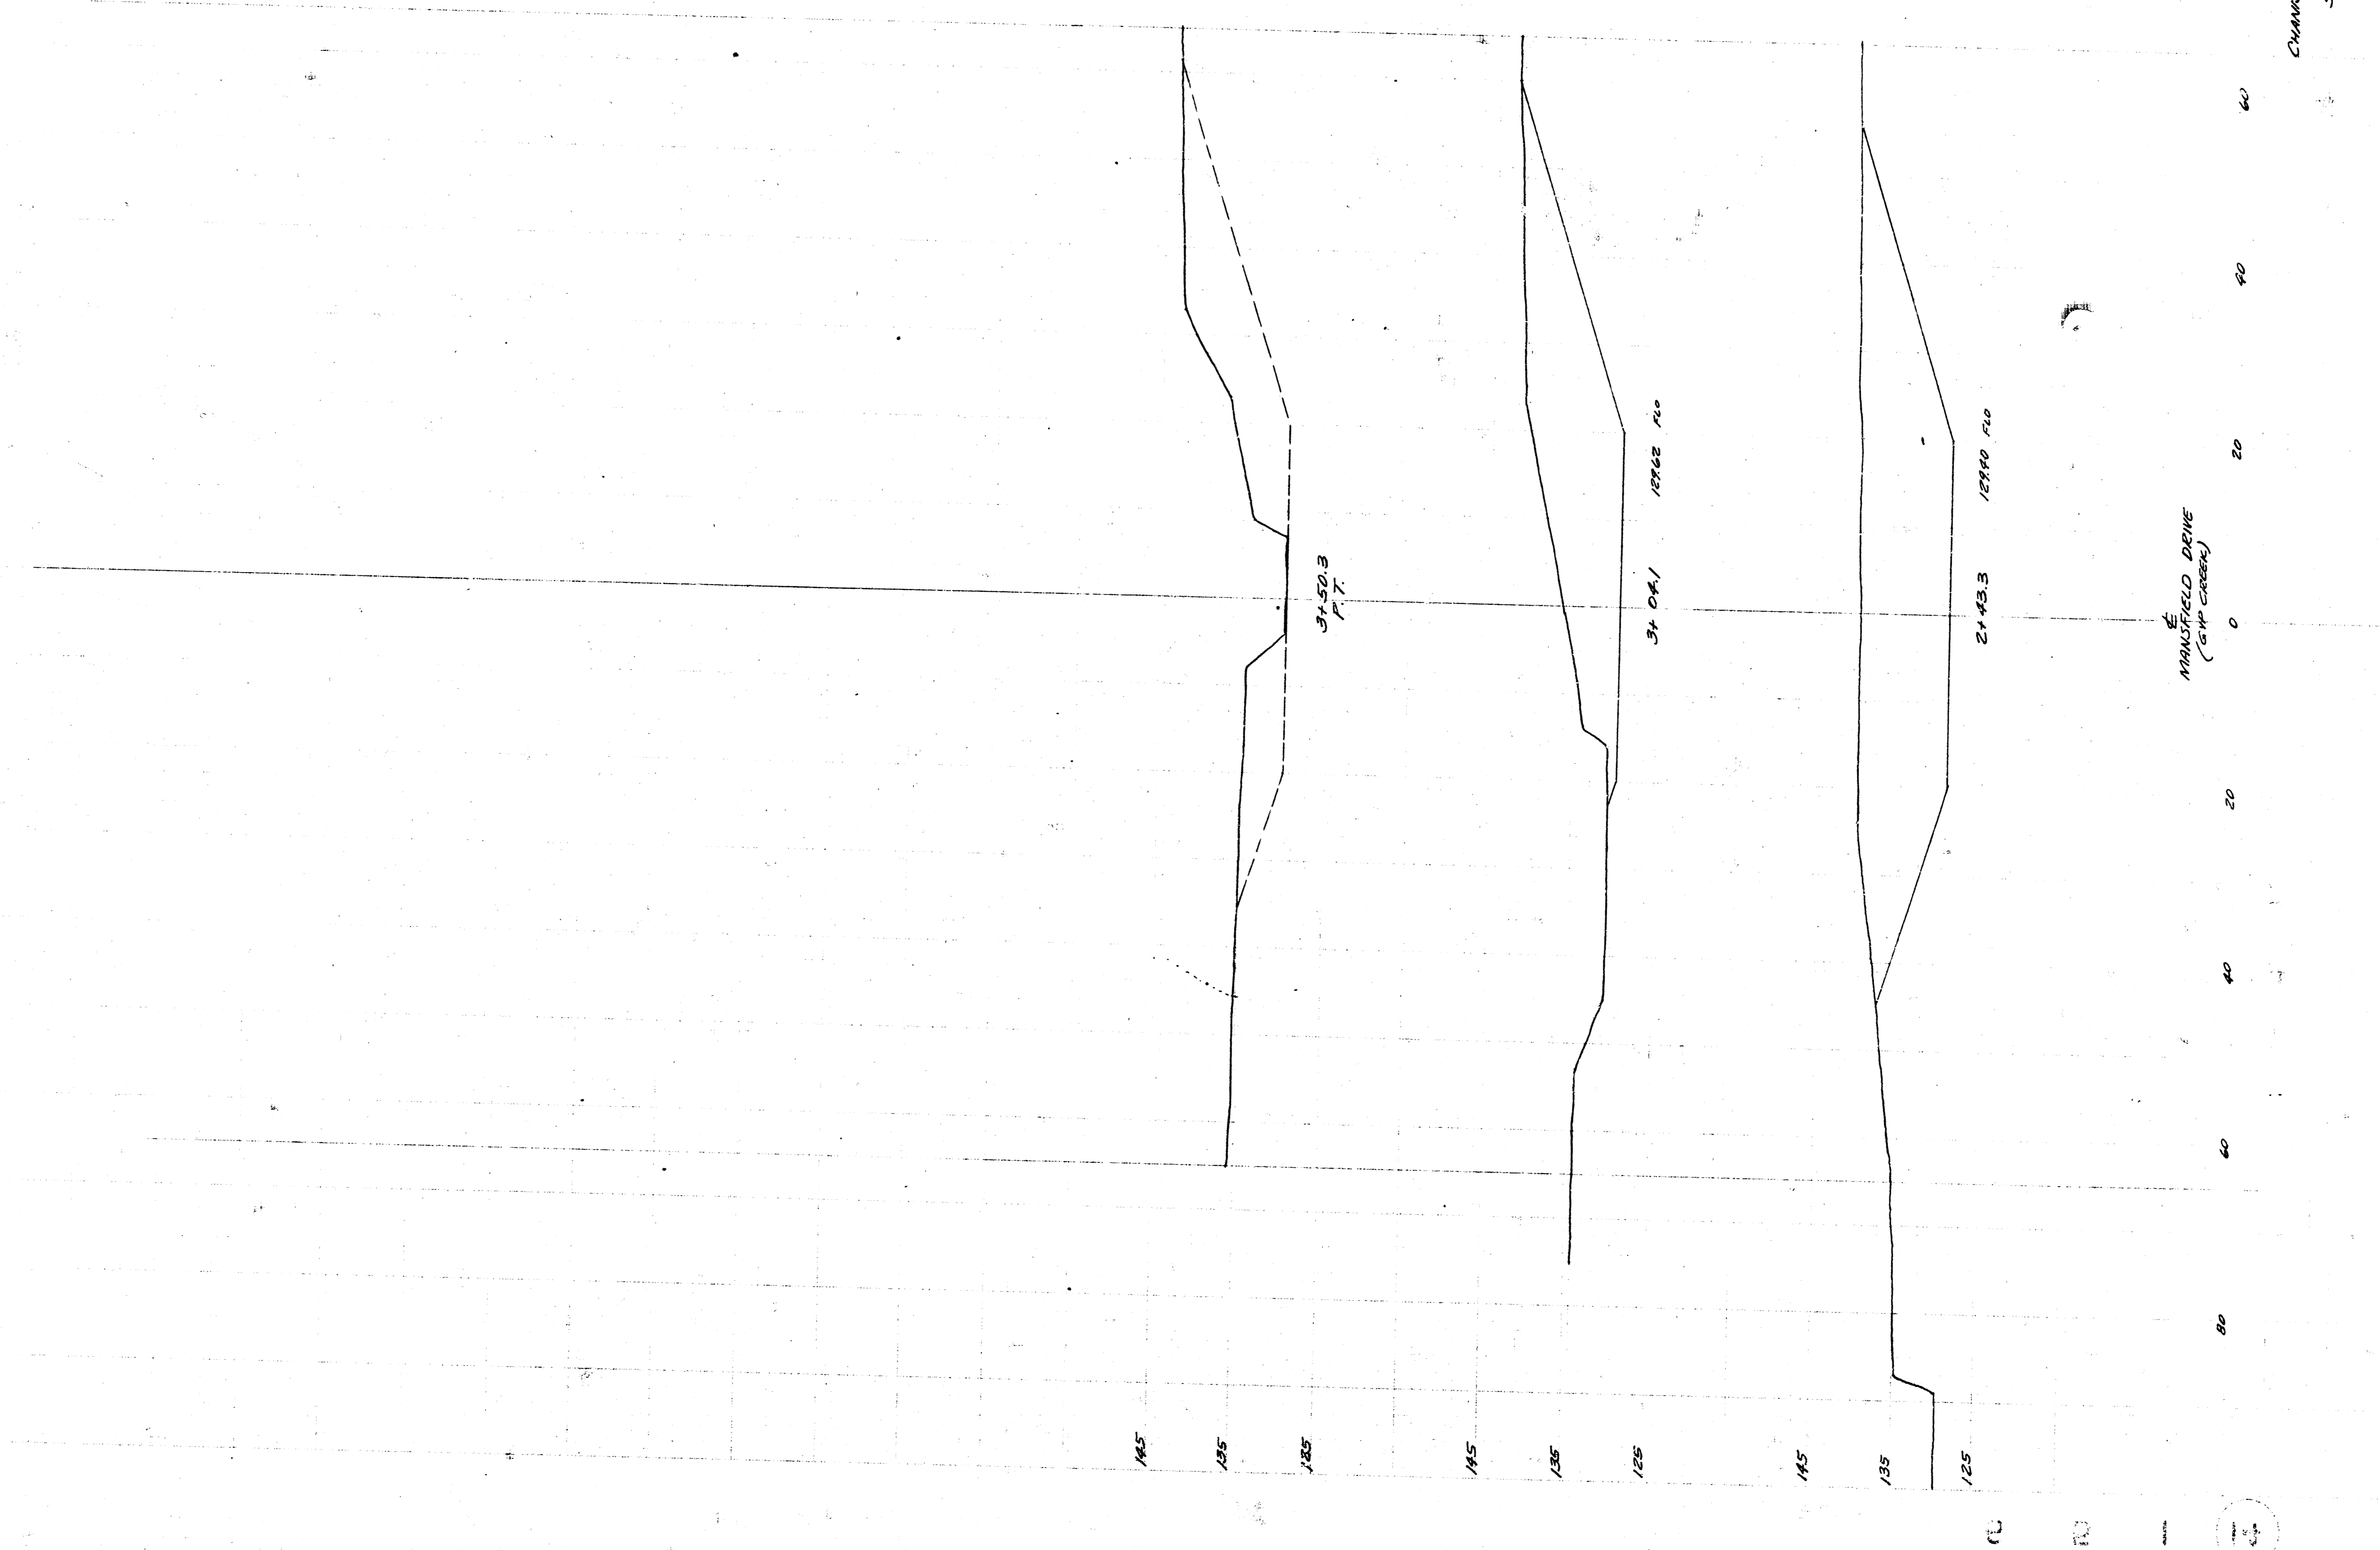

DATE 10/10/00
 DRAWN BY [unclear]
 CHECKED BY [unclear]

CHANGE ORDER - SUMMITRACK ALUM
 SHEET 2 OF 2

MANORFIELD DRIVE
 (54M CROWN)