


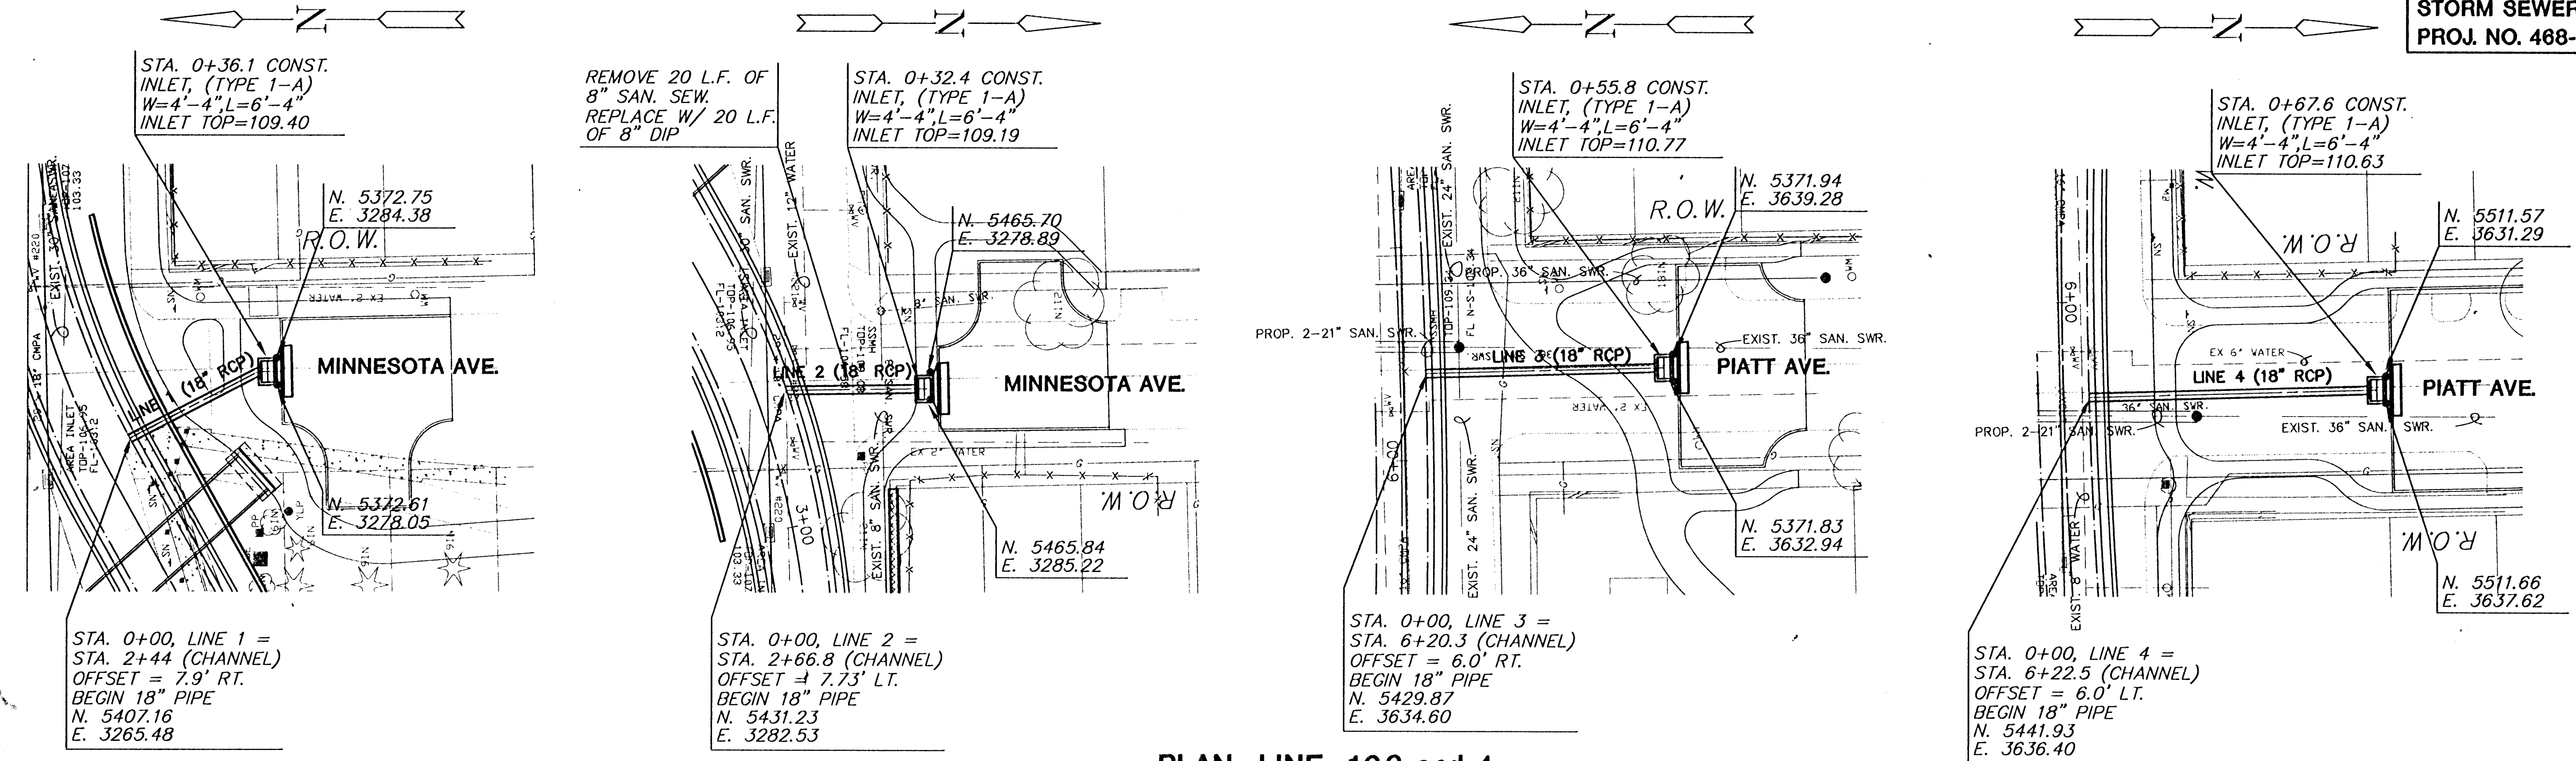

PLAN LINE 1,2,3 and 4

SCALE: 1"=20'

