

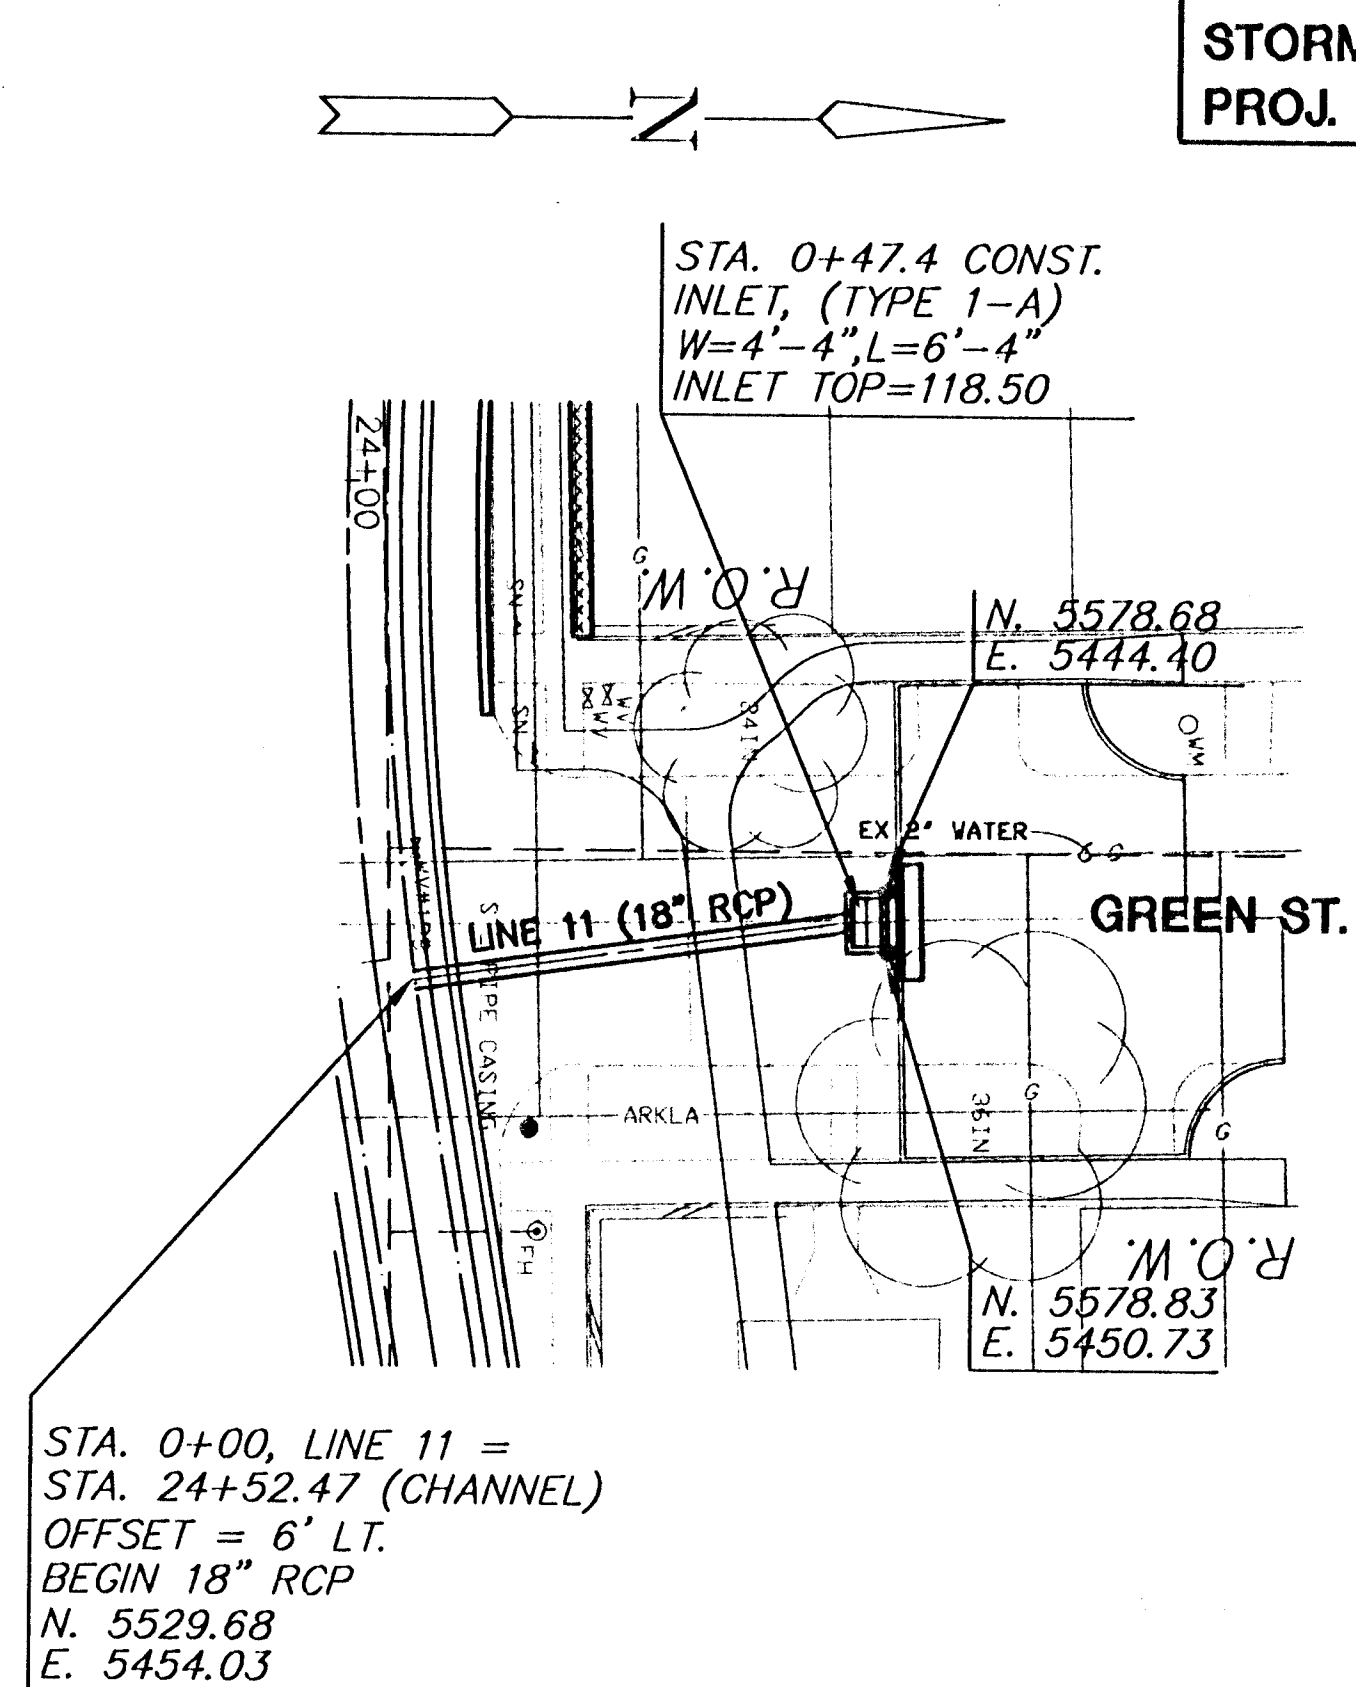


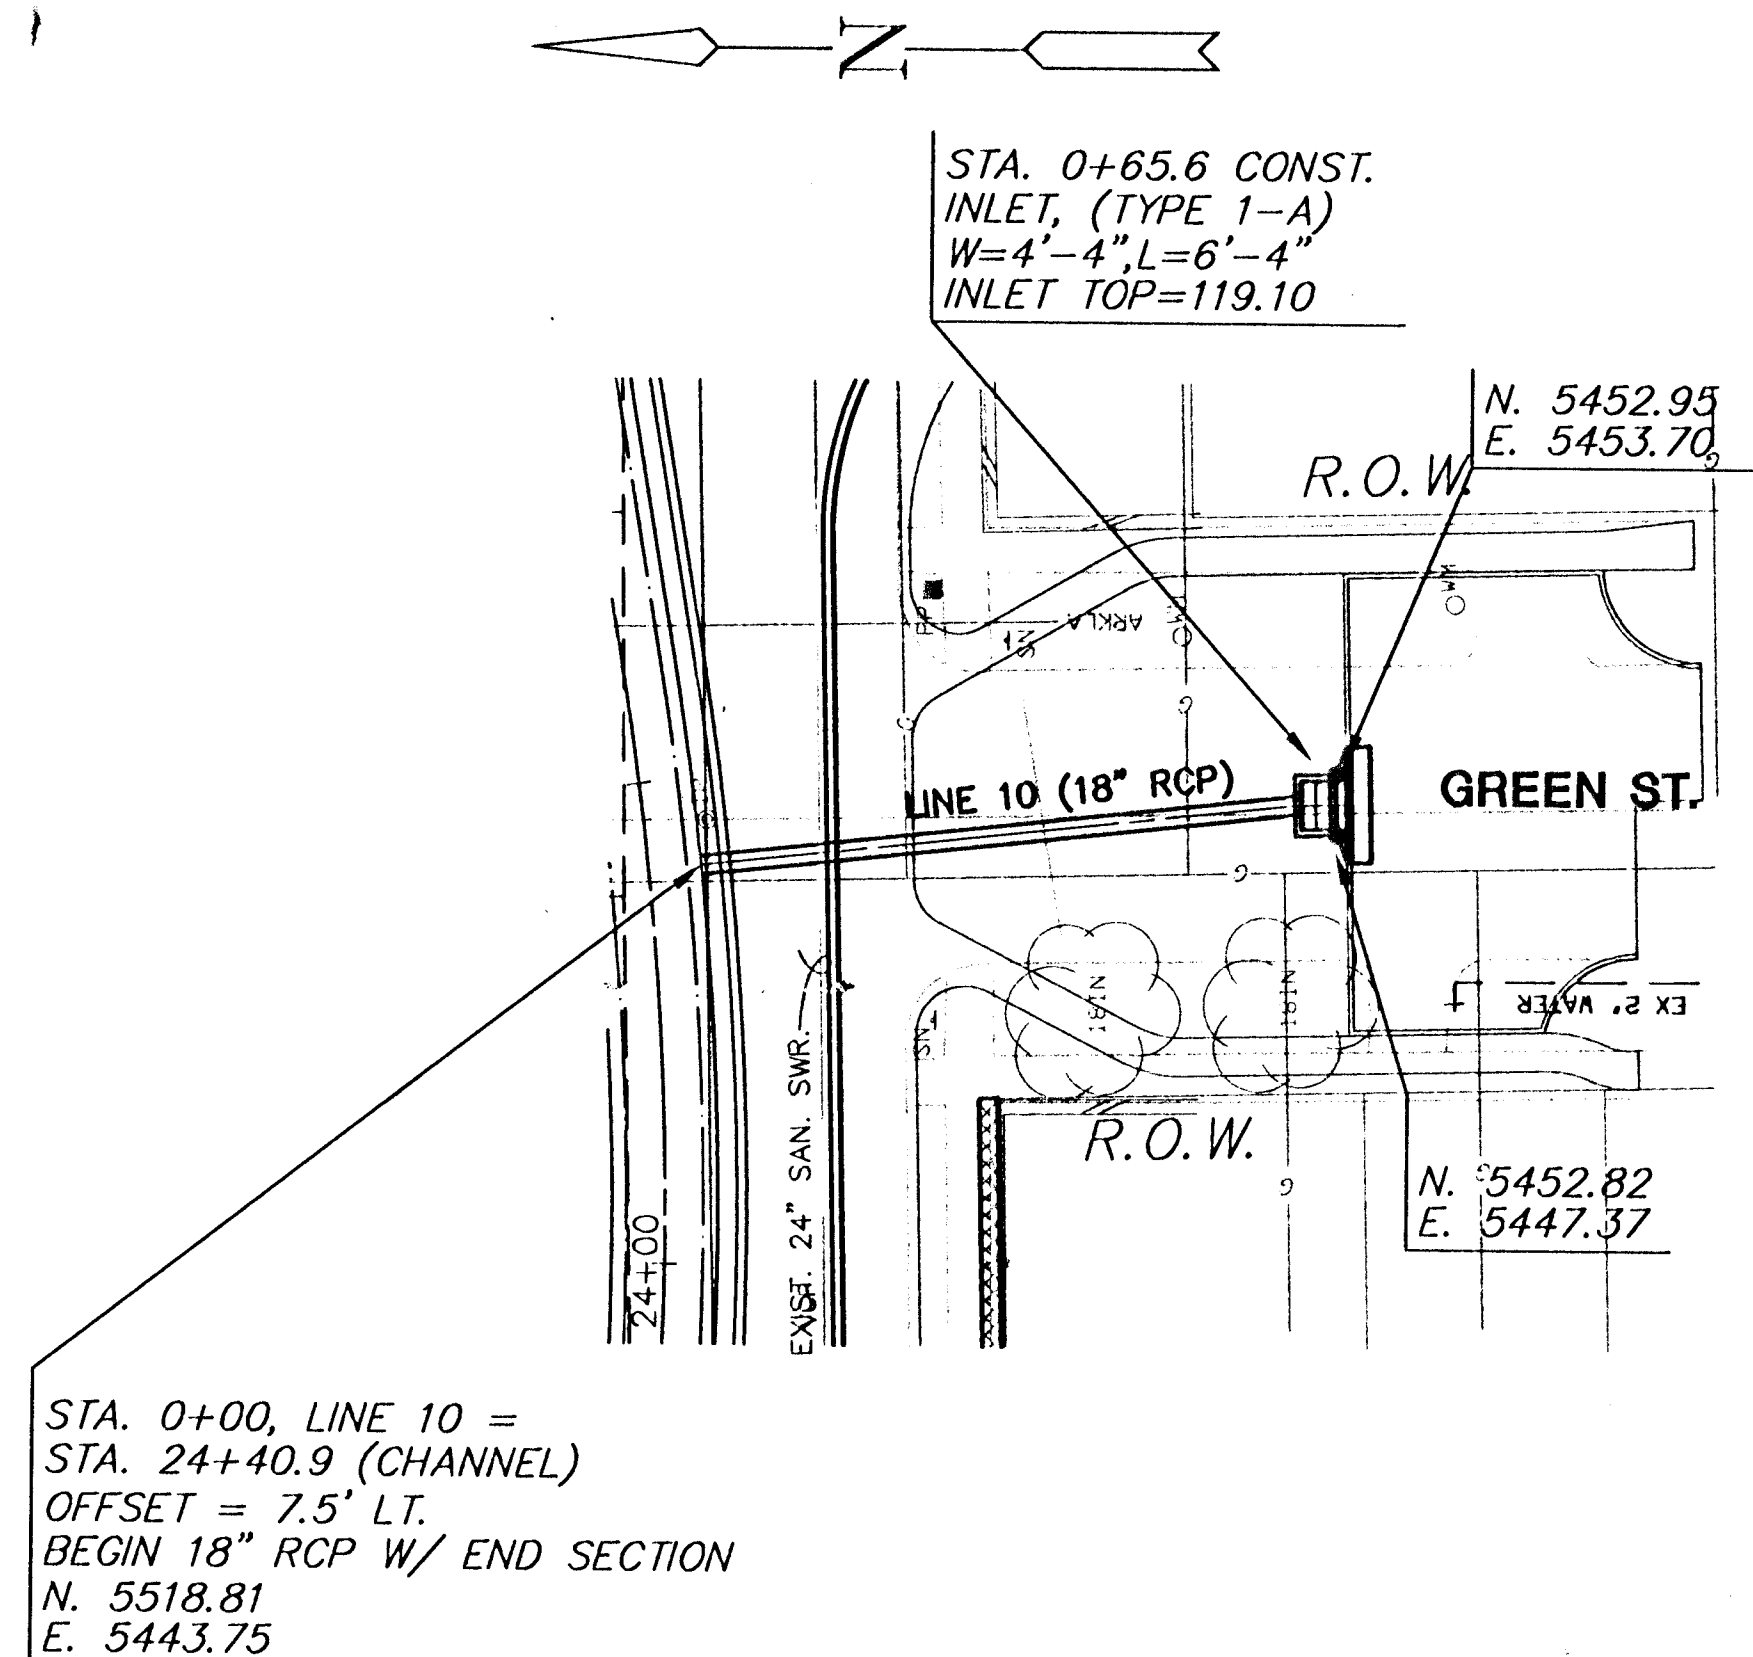

PLAN LINE 9, 10 and 11

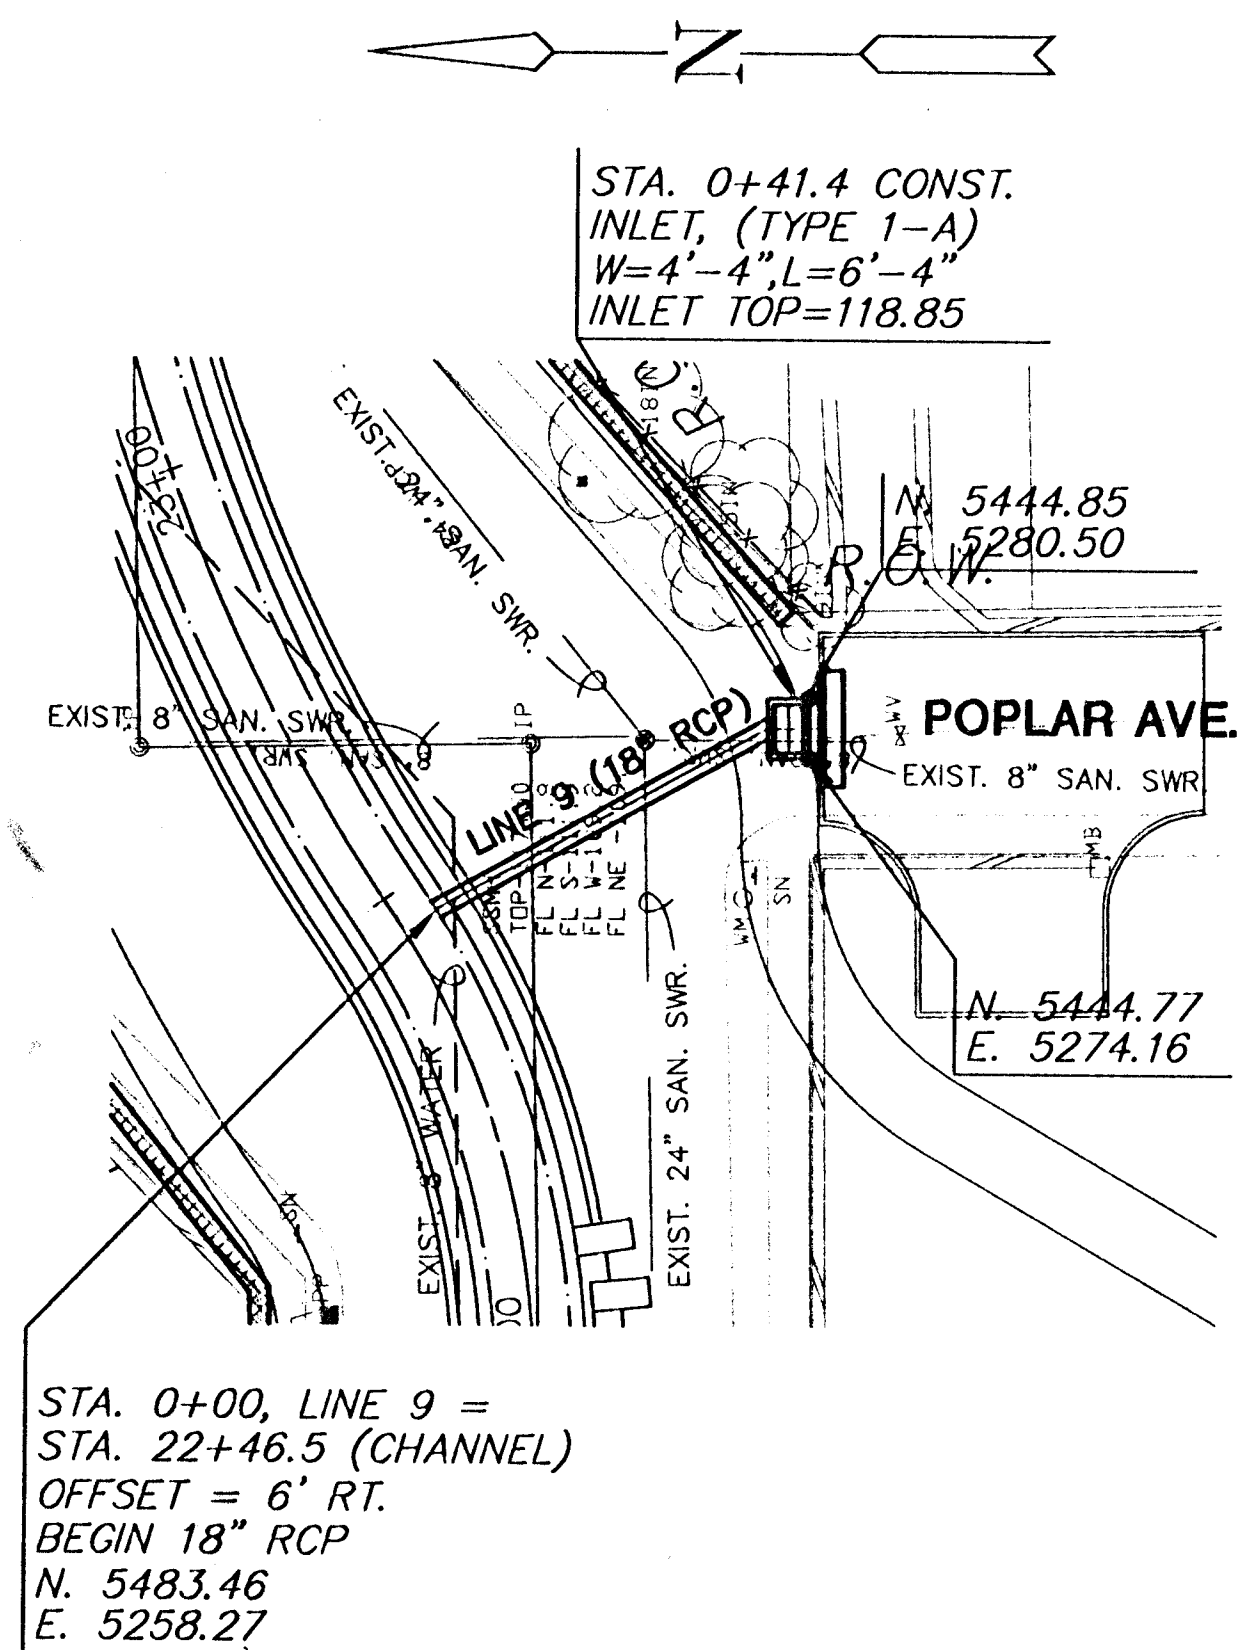