
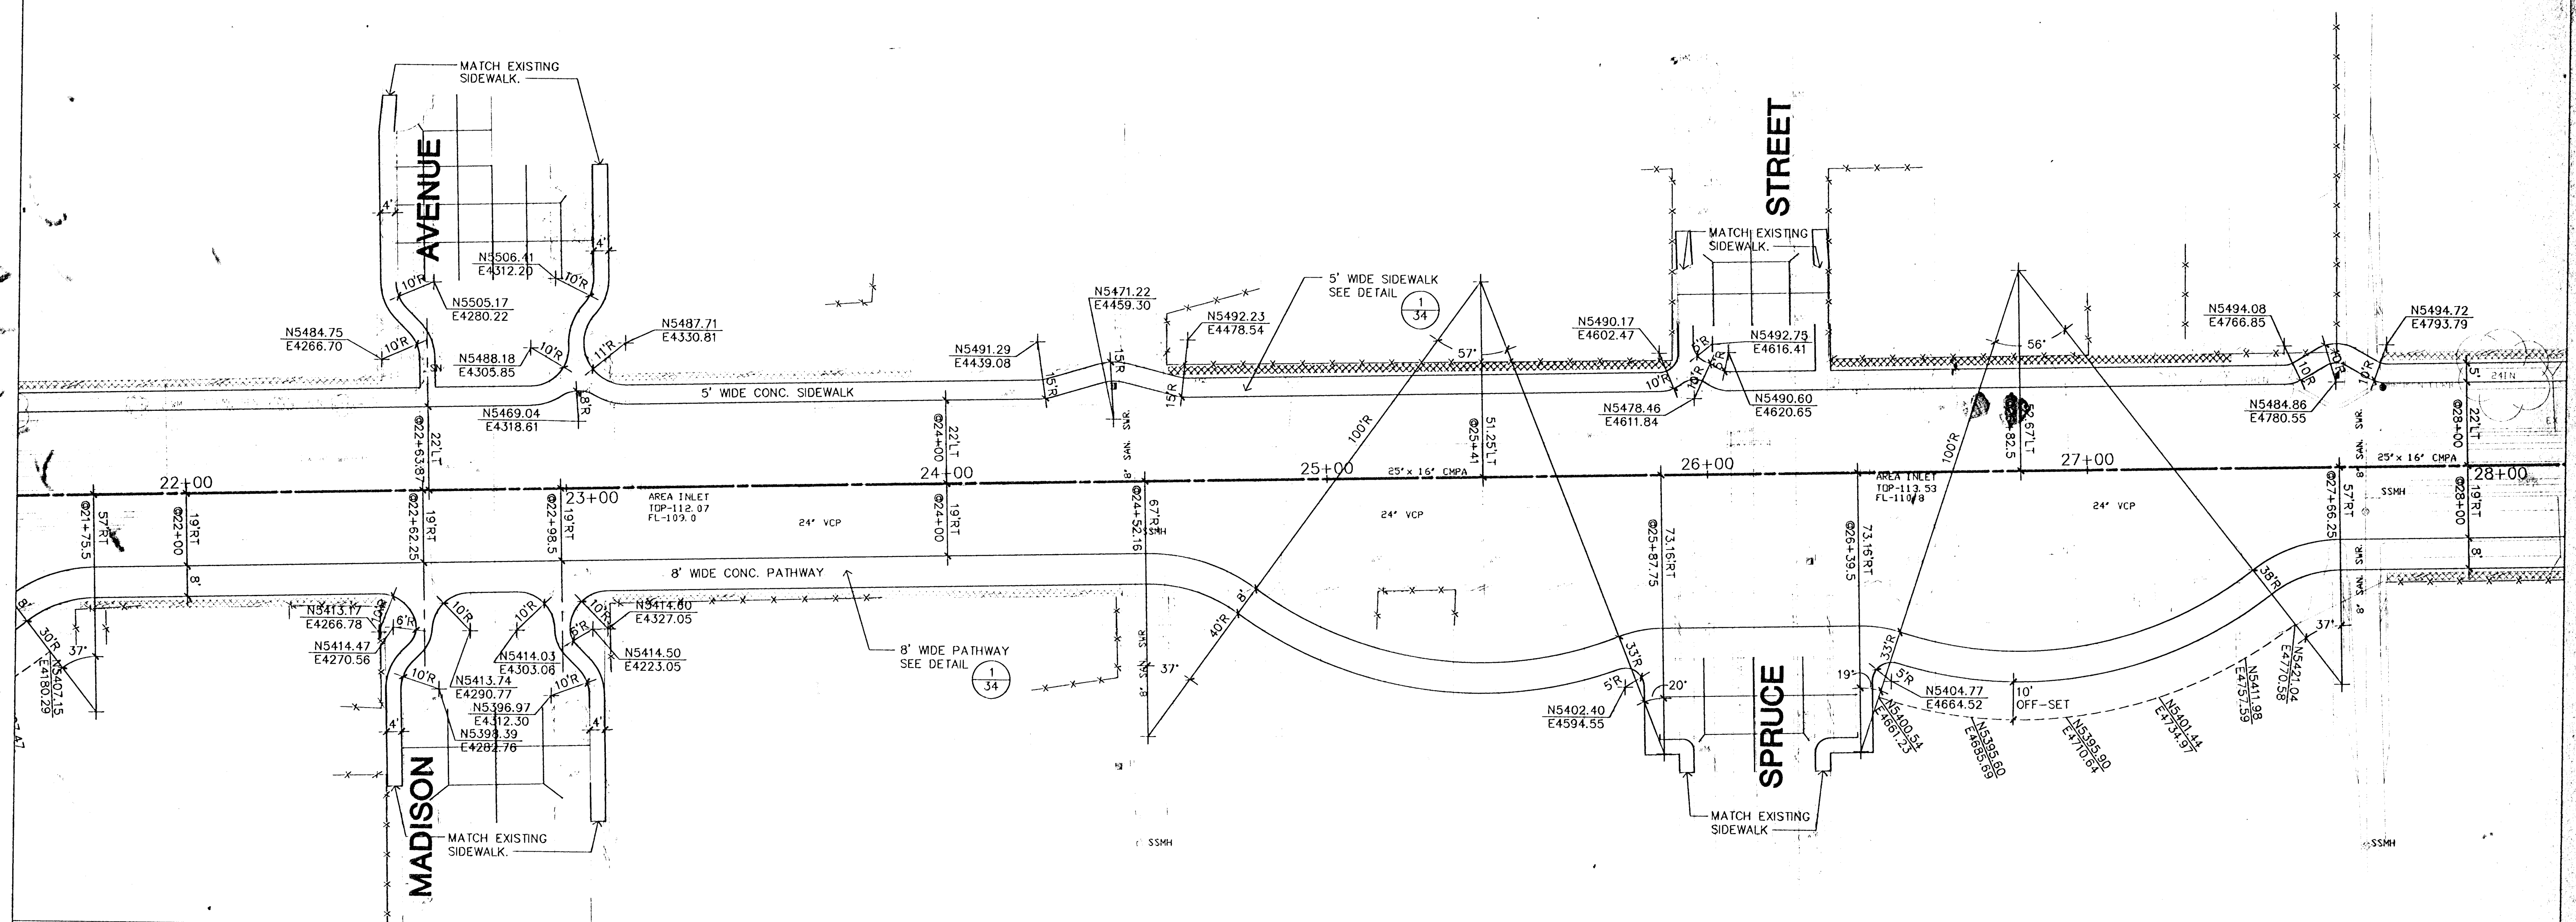



NOTE

- CONSTRUCTION OF SANITARY SEWER SEE SHEET 4-10
- CONSTRUCTION OF STORM WATER SEWER SEE SHEET 11-15
- CONSTRUCTION OF PAVED CHANNEL SEE SHEET 16-23
- CONSTRUCTION OF PAVED CUL-DE-SACS SEE SHEET 24-33
- CONSTRUCTION OF PEDESTRIAN BRIDGE SEE SHEET 41-42
- INSTALLATION OF LANDSCAPE SEE SHEET 43-49

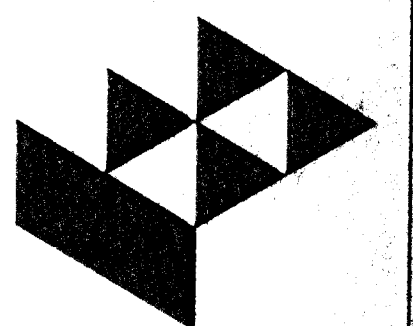

GossonLivingston

Architectural
Consultants
Midwest
Kansas City
Missouri

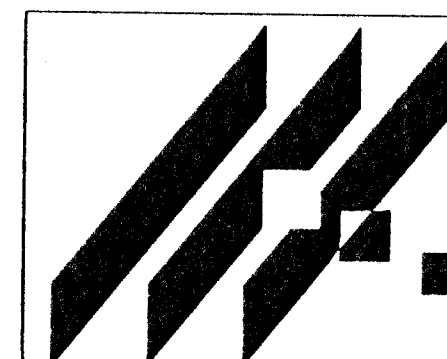

MID-KANSAS ENGINEERING
CONSULTANTS, INC.
411 N. WEBB ROAD
WICHITA, KS 67206
316-684-9600

AREA "K" 3RD. STREET CHANNEL
PROJECT NAME

SIDEWALK/PATHWAY LAYOUT PLAN
SHEET TITLE

TDM, JRS
DESIGN BY: TDM, JRS
DRAWN BY: CHECKED BY:

JUNE 96
DATE: 9331_B3A
JOB NO. 38 / 77
SHEET/OF