
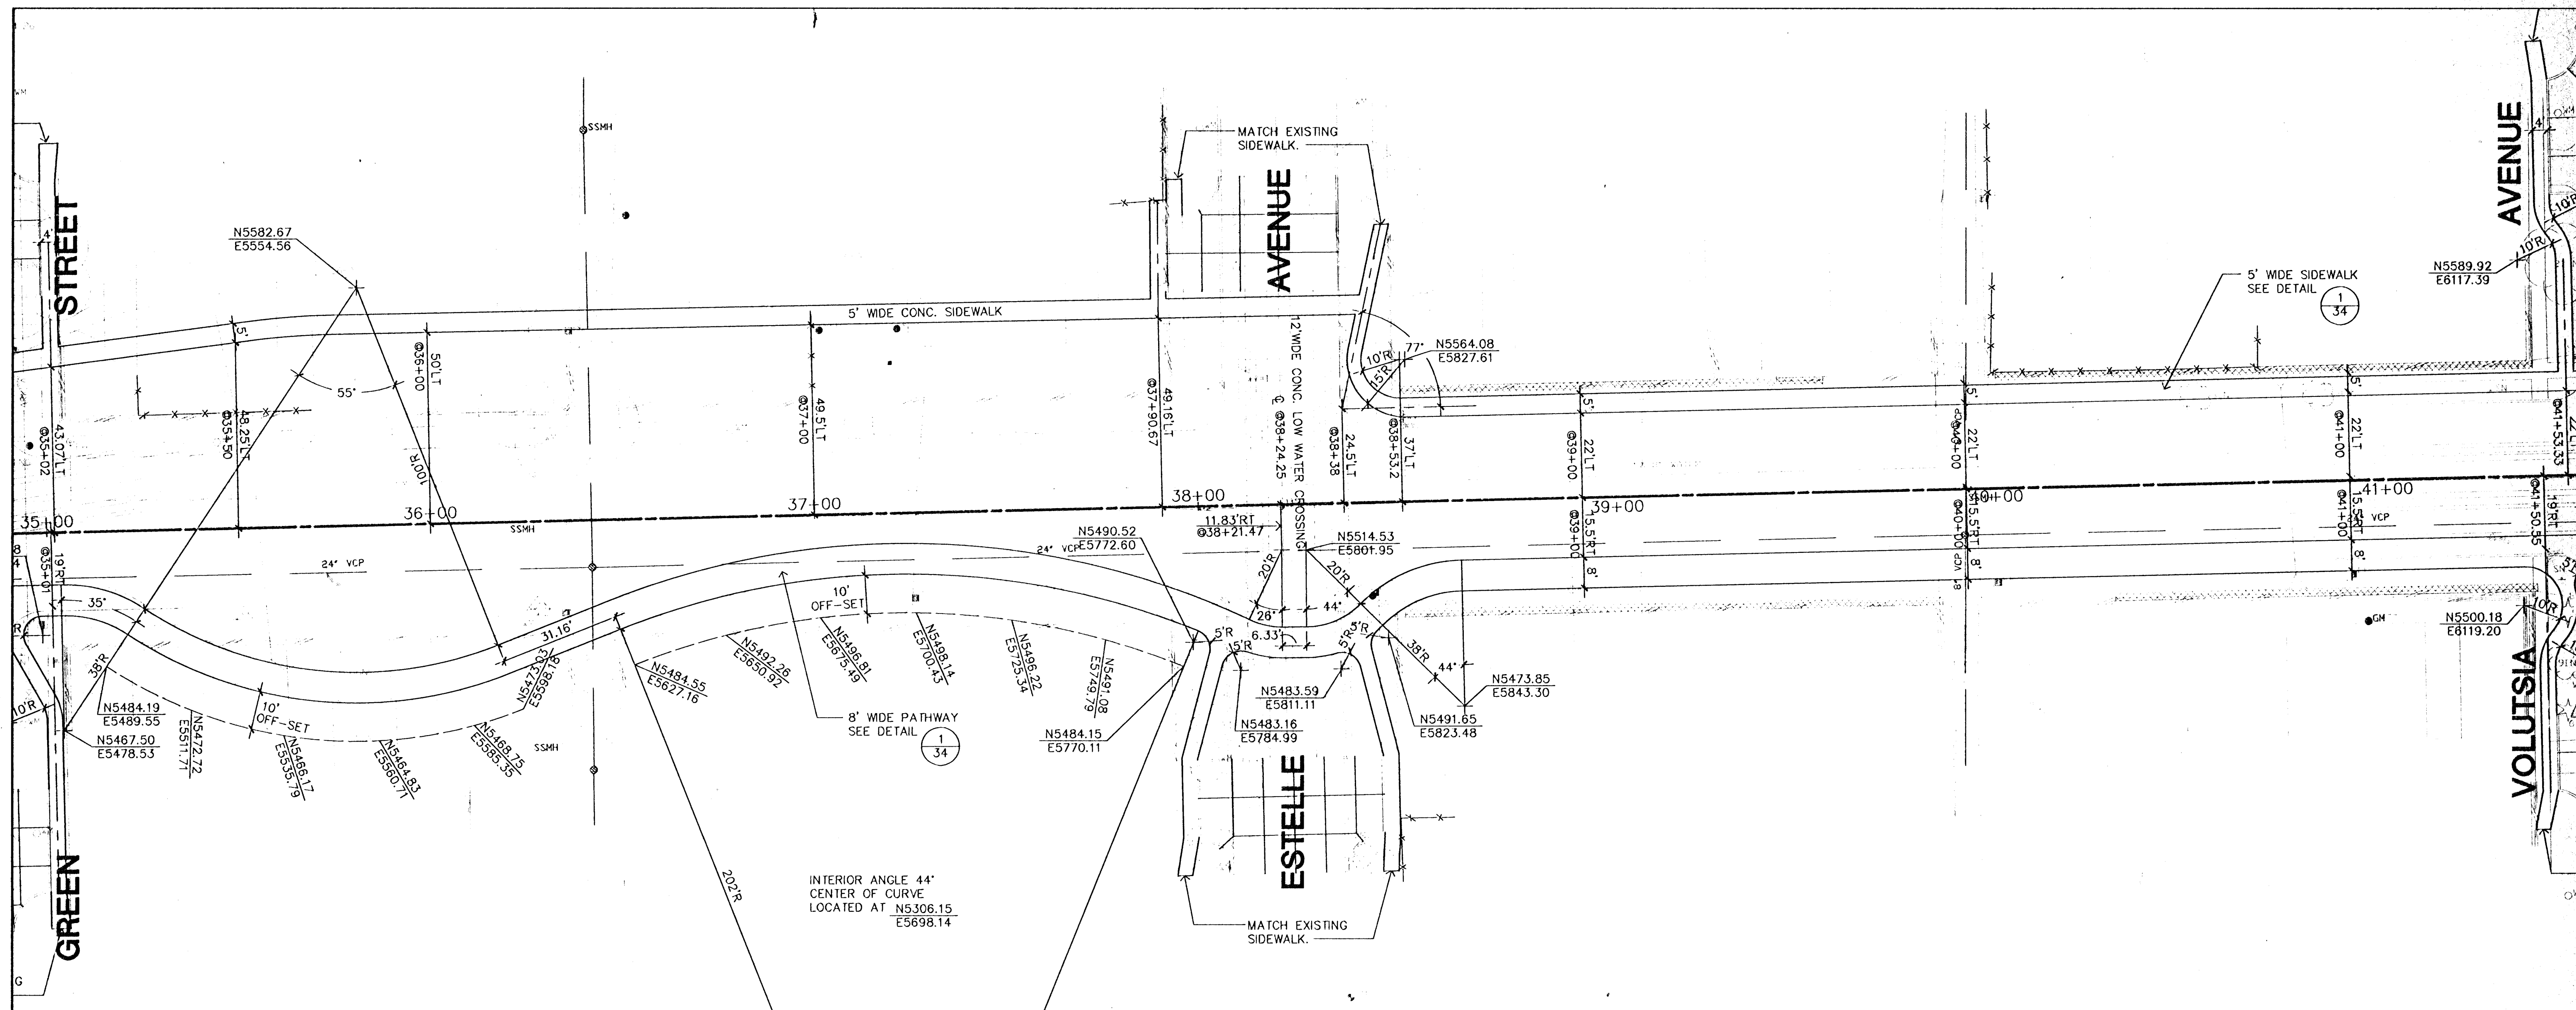


- NOTE**
- CONSTRUCTION OF SANITARY SEWER SEE SHEET 4-10
 - CONSTRUCTION OF STORM WATER SEWER SEE SHEET 11-15
 - CONSTRUCTION OF PAVED CHANNEL SEE SHEET 16-23
 - CONSTRUCTION OF PAVED CUL-DE-SACS SEE SHEET 24-33
 - CONSTRUCTION OF PEDESTRIAN BRIDGE SEE SHEET 41-42
 - INSTALLATION OF LANDSCAPE SEE SHEET 43-49

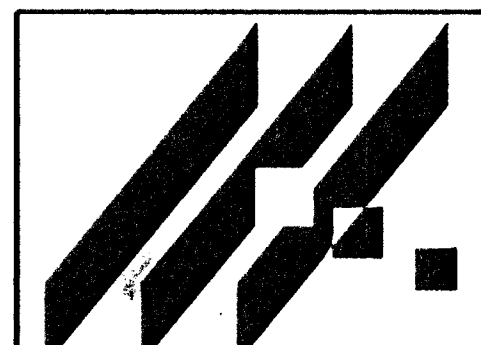

 MID-KANSAS ENGINEERING CONSULTANTS, INC. 411 N. WEBB ROAD WICHITA, KS. 67206 316-684-9600	AREA "K" 3RD. STREET CHANNEL		
	PROJECT NAME		
	SIDEWALK/PATHWAY LAYOUT PLAN		
	SHEET TITLE		
	TDM, JRS DESIGN BY:		
TDM, JRS DRAWN BY:		TDM, JRS CHECKED BY:	
JUNE 96 DATE		9331_B5A JOB NO.	
38 / 77 SHEET / OF			