



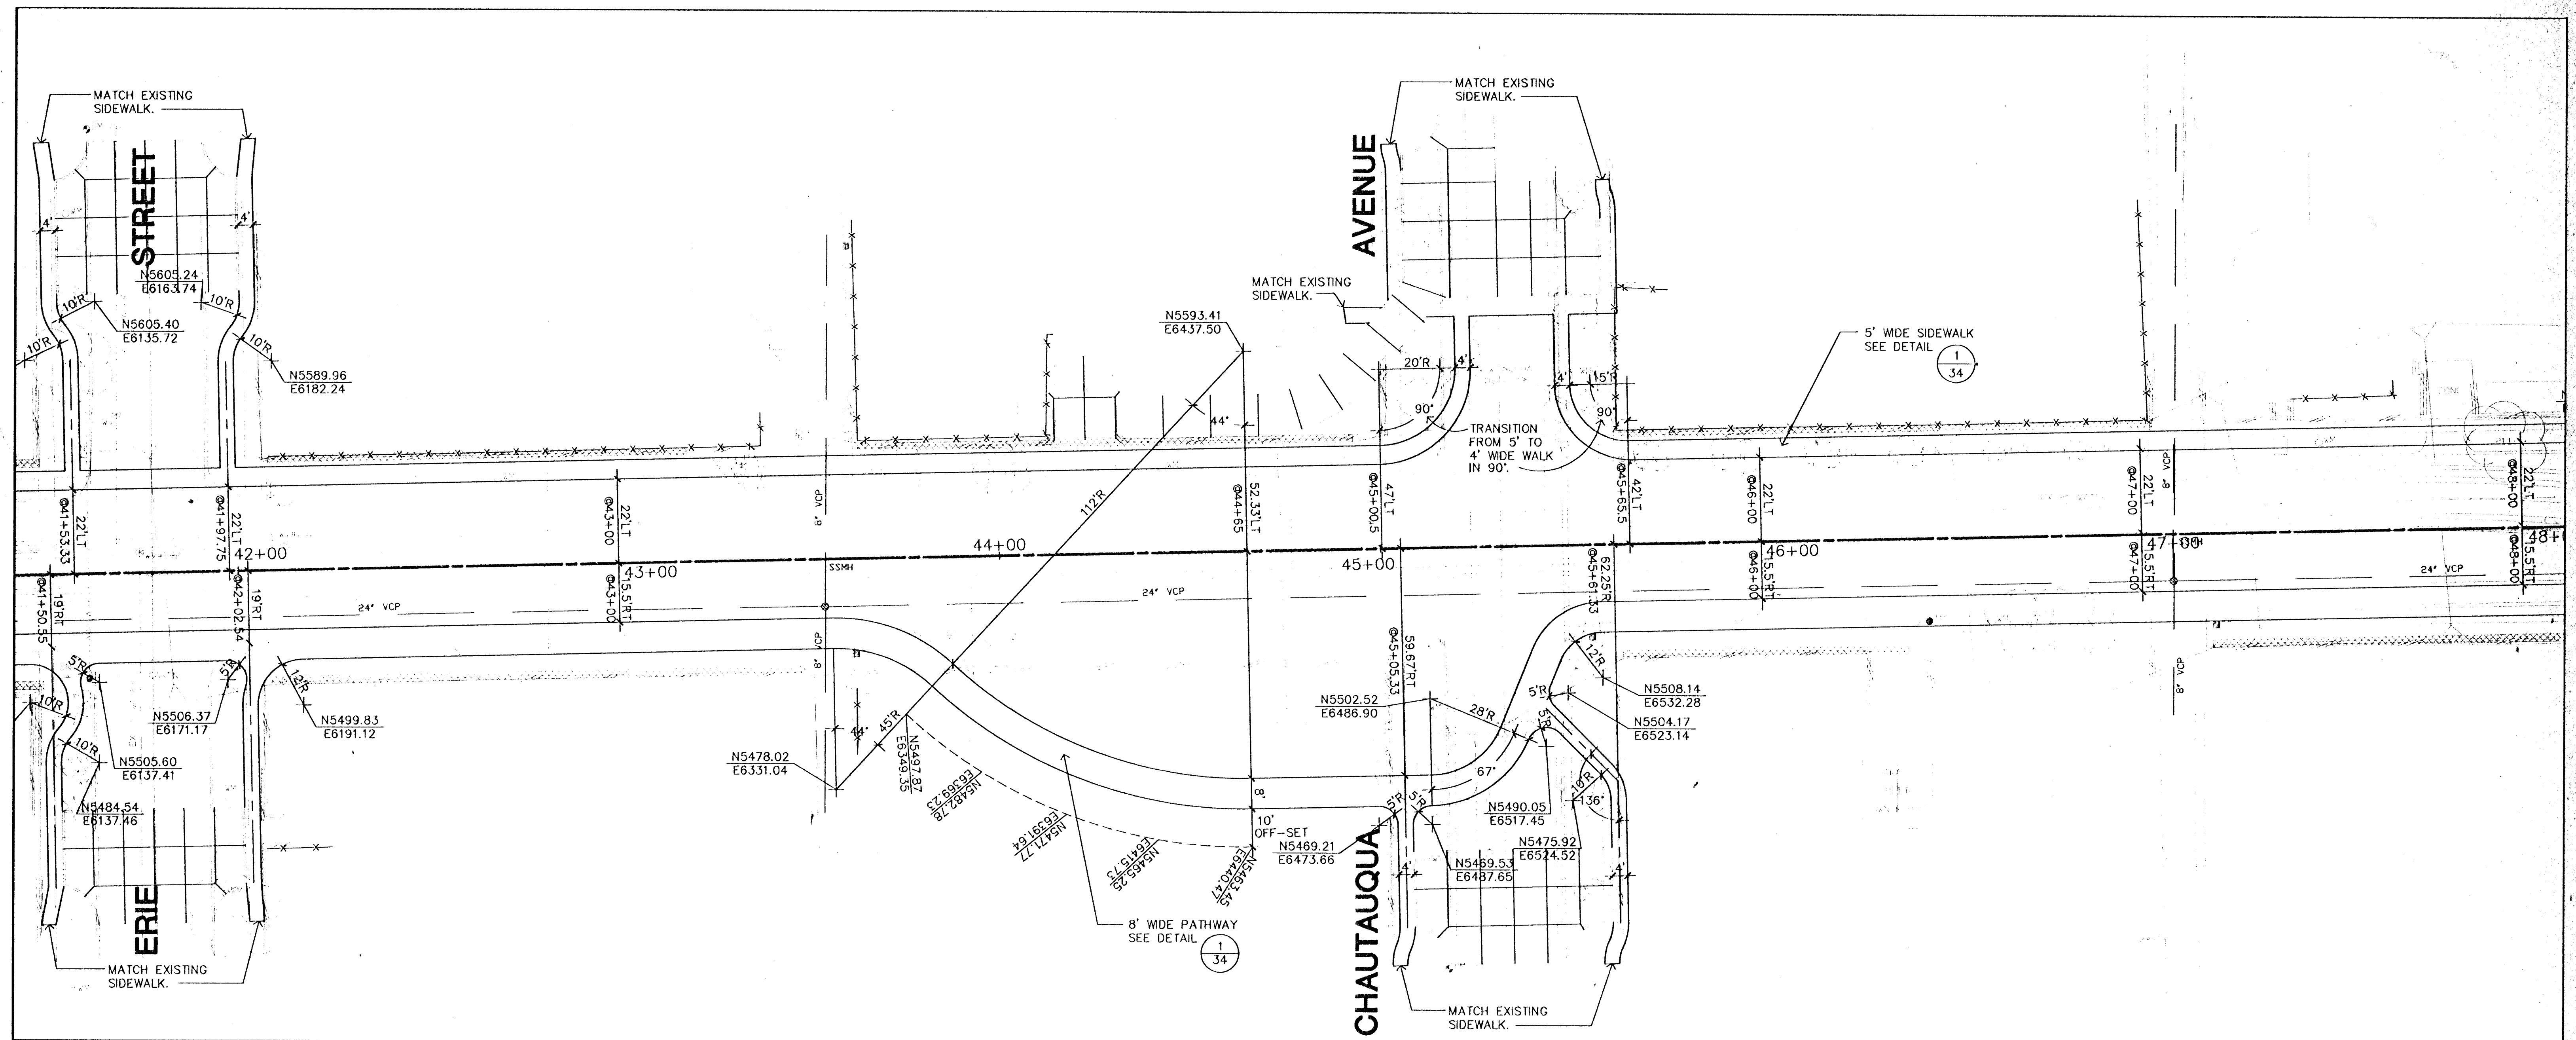


A STATION 41+00.00 TO STATION 48+00.00

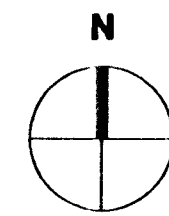


NOTE

- CONSTRUCTION OF SANITARY SEWER SEE SHEET 4-10
- CONSTRUCTION OF STORM WATER SEWER SEE SHEET 11-15
- CONSTRUCTION OF PAVED CHANNEL SEE SHEET 16-23
- CONSTRUCTION OF PAVED CUL-DE-SACS SEE SHEET 24-33
- CONSTRUCTION OF PEDESTRIAN BRIDGE SEE SHEET 41-42
- INSTALLATION OF LANDSCAPE SEE SHEET 43-49

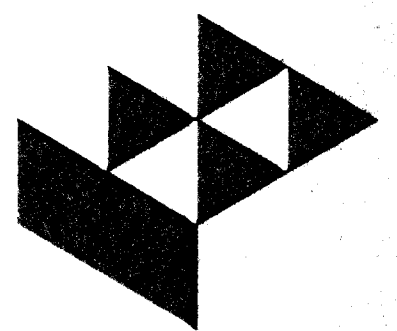

GossonLivingston
 Architecture
 435 S. 10th Street
 Wichita, KS 67206
 Tel: (316) 266-1337
 Fax: (316) 266-5448

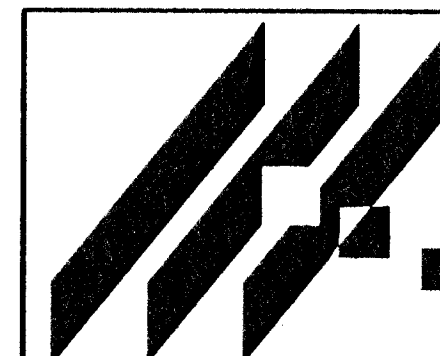

**MID-KANSAS ENGINEERING
 CONSULTANTS, INC.**
 4111 N. WEBB ROAD
 WICHITA, KS. 67206
 316-684-9600

AREA "K" 3RD. STREET CHANNEL
 PROJECT NAME
SIDEWALK/PATHWAY LAYOUT PLAN
 SHEET TITLE

DESIGN BY: TDM, JRS	DRAWN BY: TDM, JRS	CHECKED BY:
DATE JUNE 96	JOB NO. 9331_B6A	SHEET/OF 39 / 77