



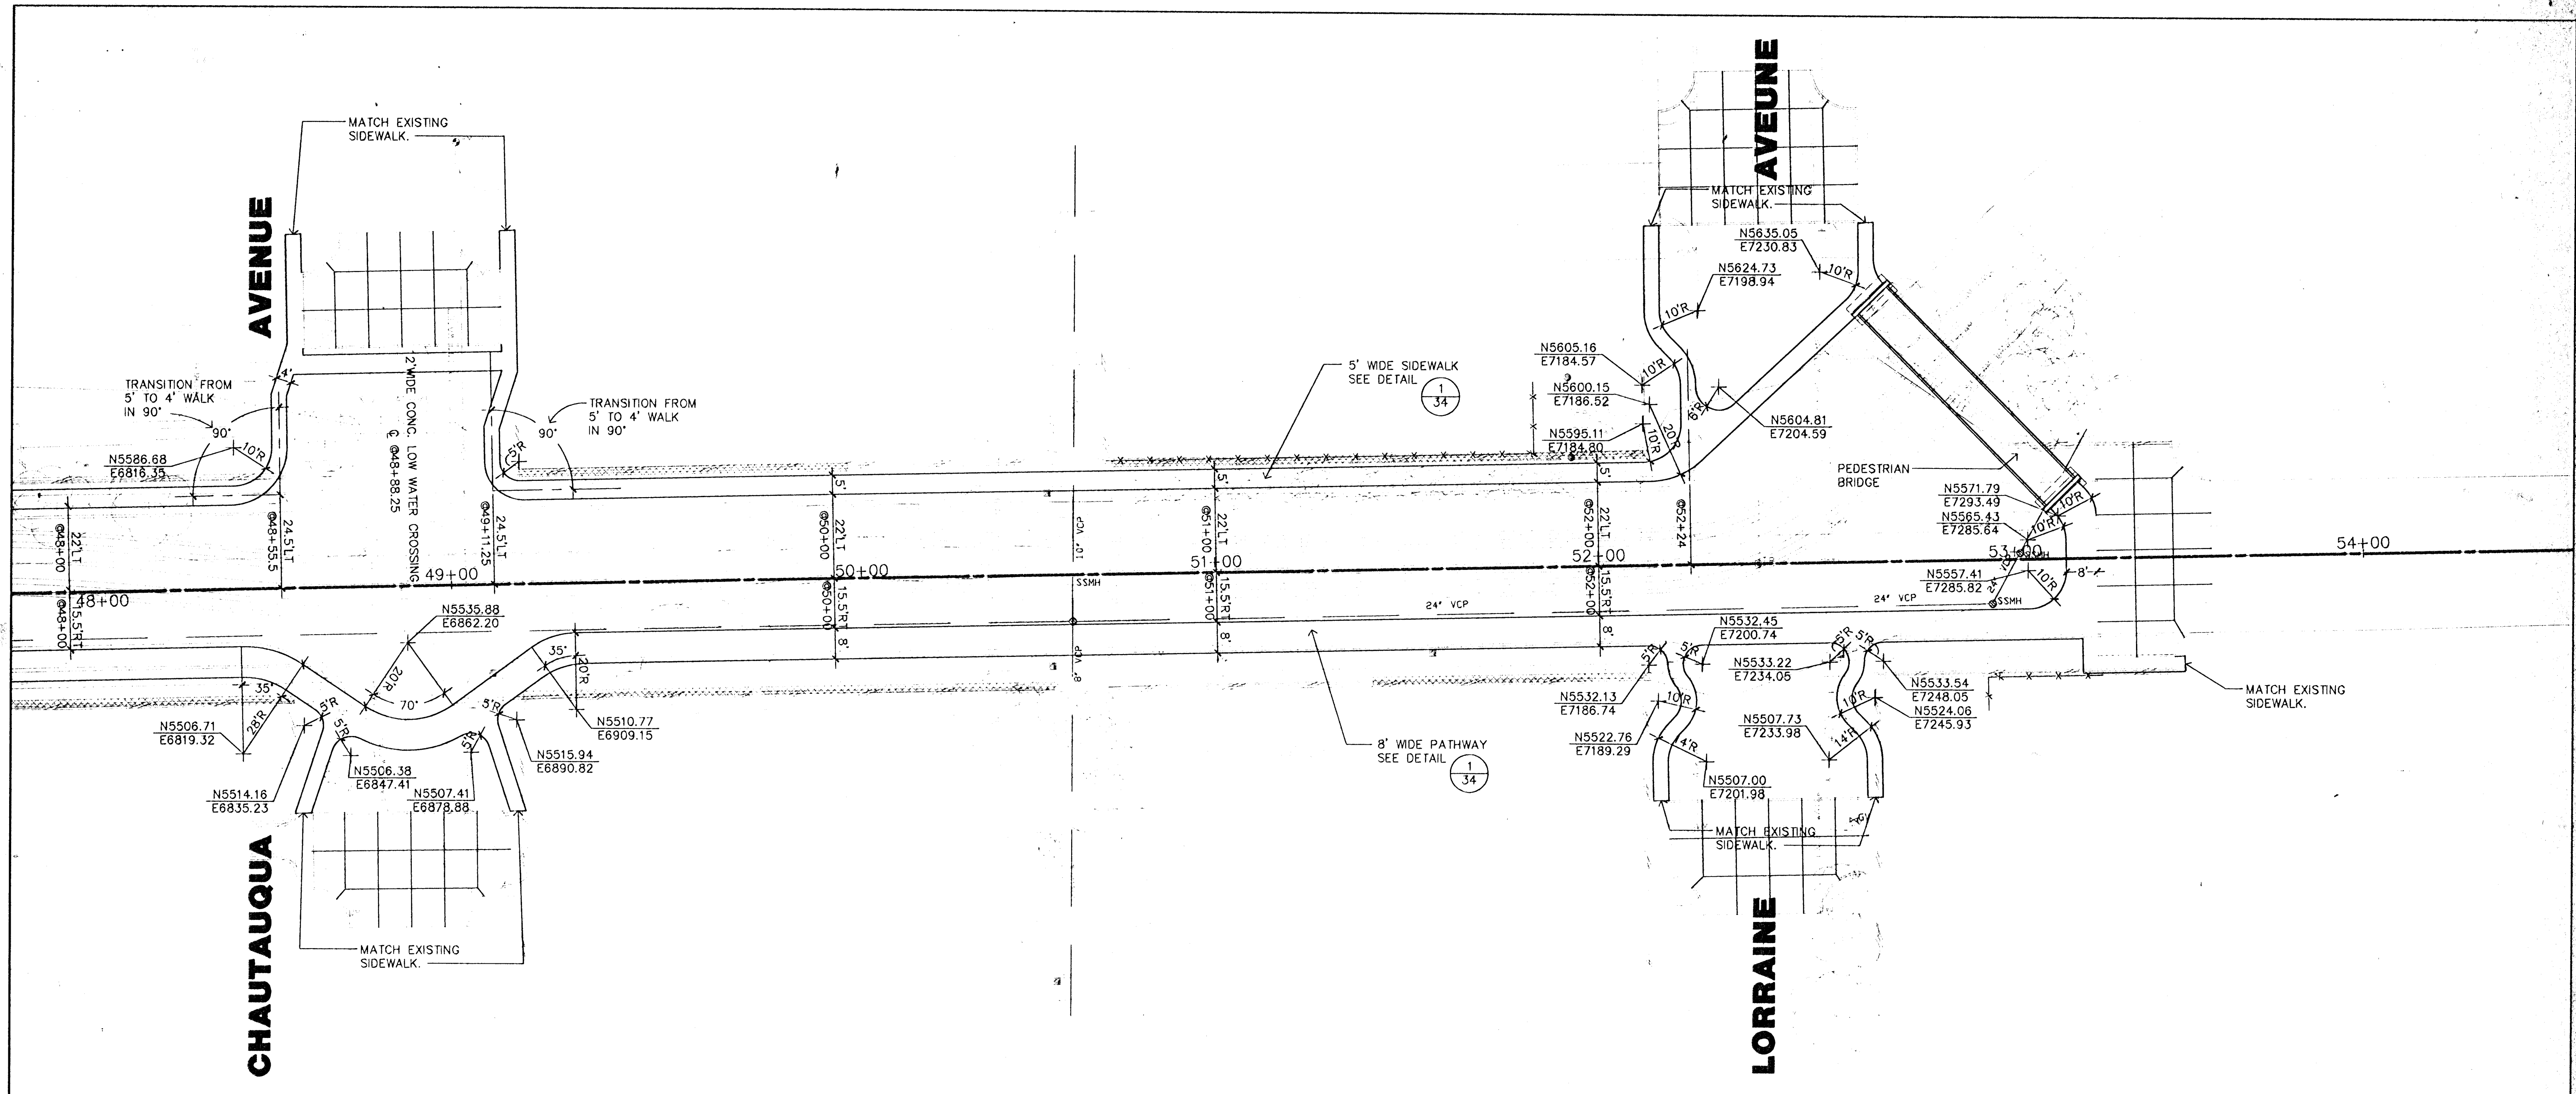


A STATION 48+00.00 TO STATION 54+00

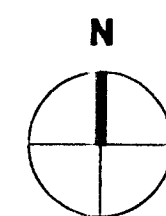


NOTE

- CONSTRUCTION OF SANITARY SEWER SEE SHEET 4-10
- CONSTRUCTION OF STORM WATER SEWER SEE SHEET 11-15
- CONSTRUCTION OF PAVED CHANNEL SEE SHEET 16-23
- CONSTRUCTION OF PAVED CUL-DE-SACS SEE SHEET 24-33
- CONSTRUCTION OF PEDESTRIAN BRIDGE SEE SHEET 41-42
- INSTALLATION OF LANDSCAPE SEE SHEET 43-49

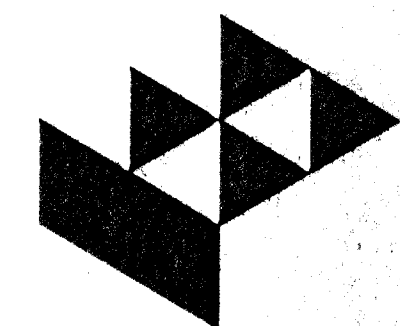

GossonLivingston

Architecture
Civil Engineering
Surveying
Planning
Environmental

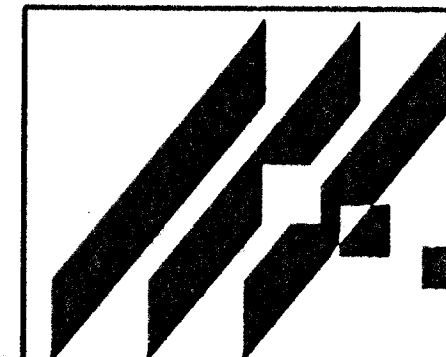

MID-KANSAS ENGINEERING
CONSULTANTS, INC.
411 N. WEBB ROAD
WICHITA, KS. 67206
316-684-9600

AREA "K" 3RD. STREET CHANNEL
PROJECT NAME

SIDEWALK/PAHTWAY LAYOUT PLAN
SHEET TITLE

TDM, JRS DESIGN BY:	TDM, JRS DRAWN BY:	CHECKED BY:
JUNE 98 DATE	9331_B7A JOB NO.	40 / 77 SHEET/OF