


AREA "K" 3RD. STREET
CROSS SECTIONS CHANNEL
PROJ. NO. 468-82520

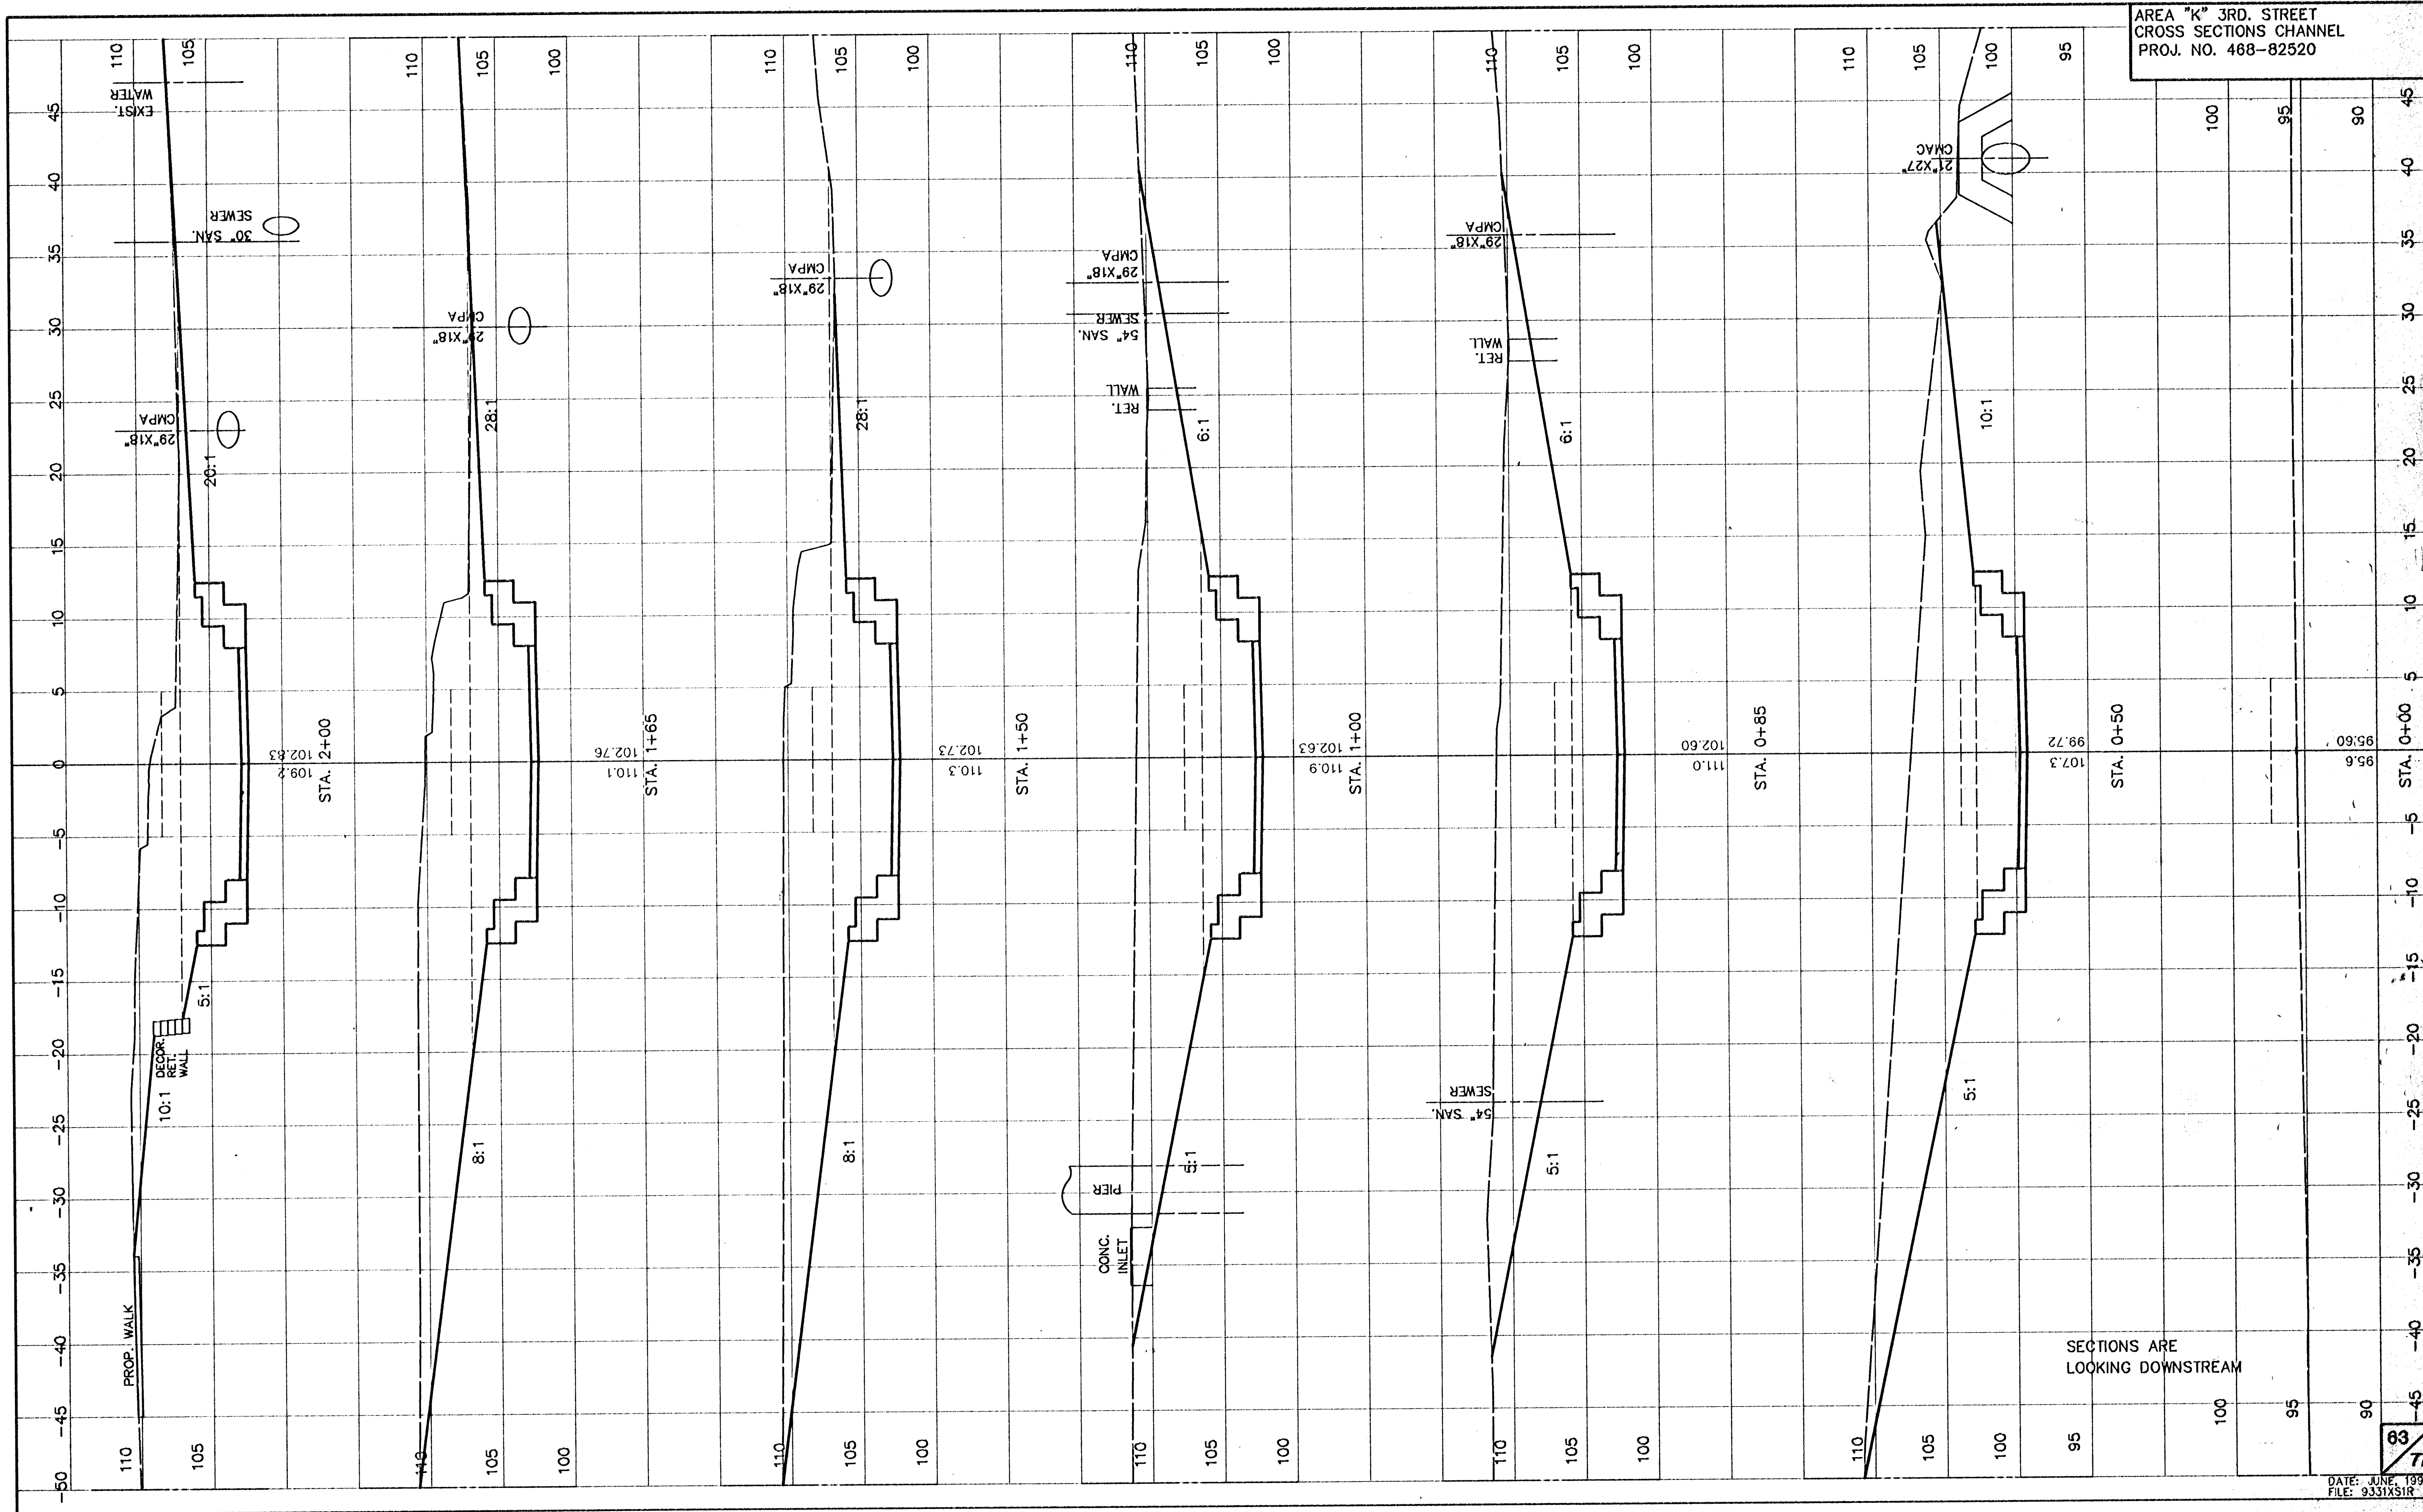

SECTIONS ARE
LOOKING DOWNSTREAM