



FWMA REGION NO.	STATE	PROJECT NO.	YEAR	SHEET NO.	TOTAL SHEETS
7	KANSAS		1993	15	35

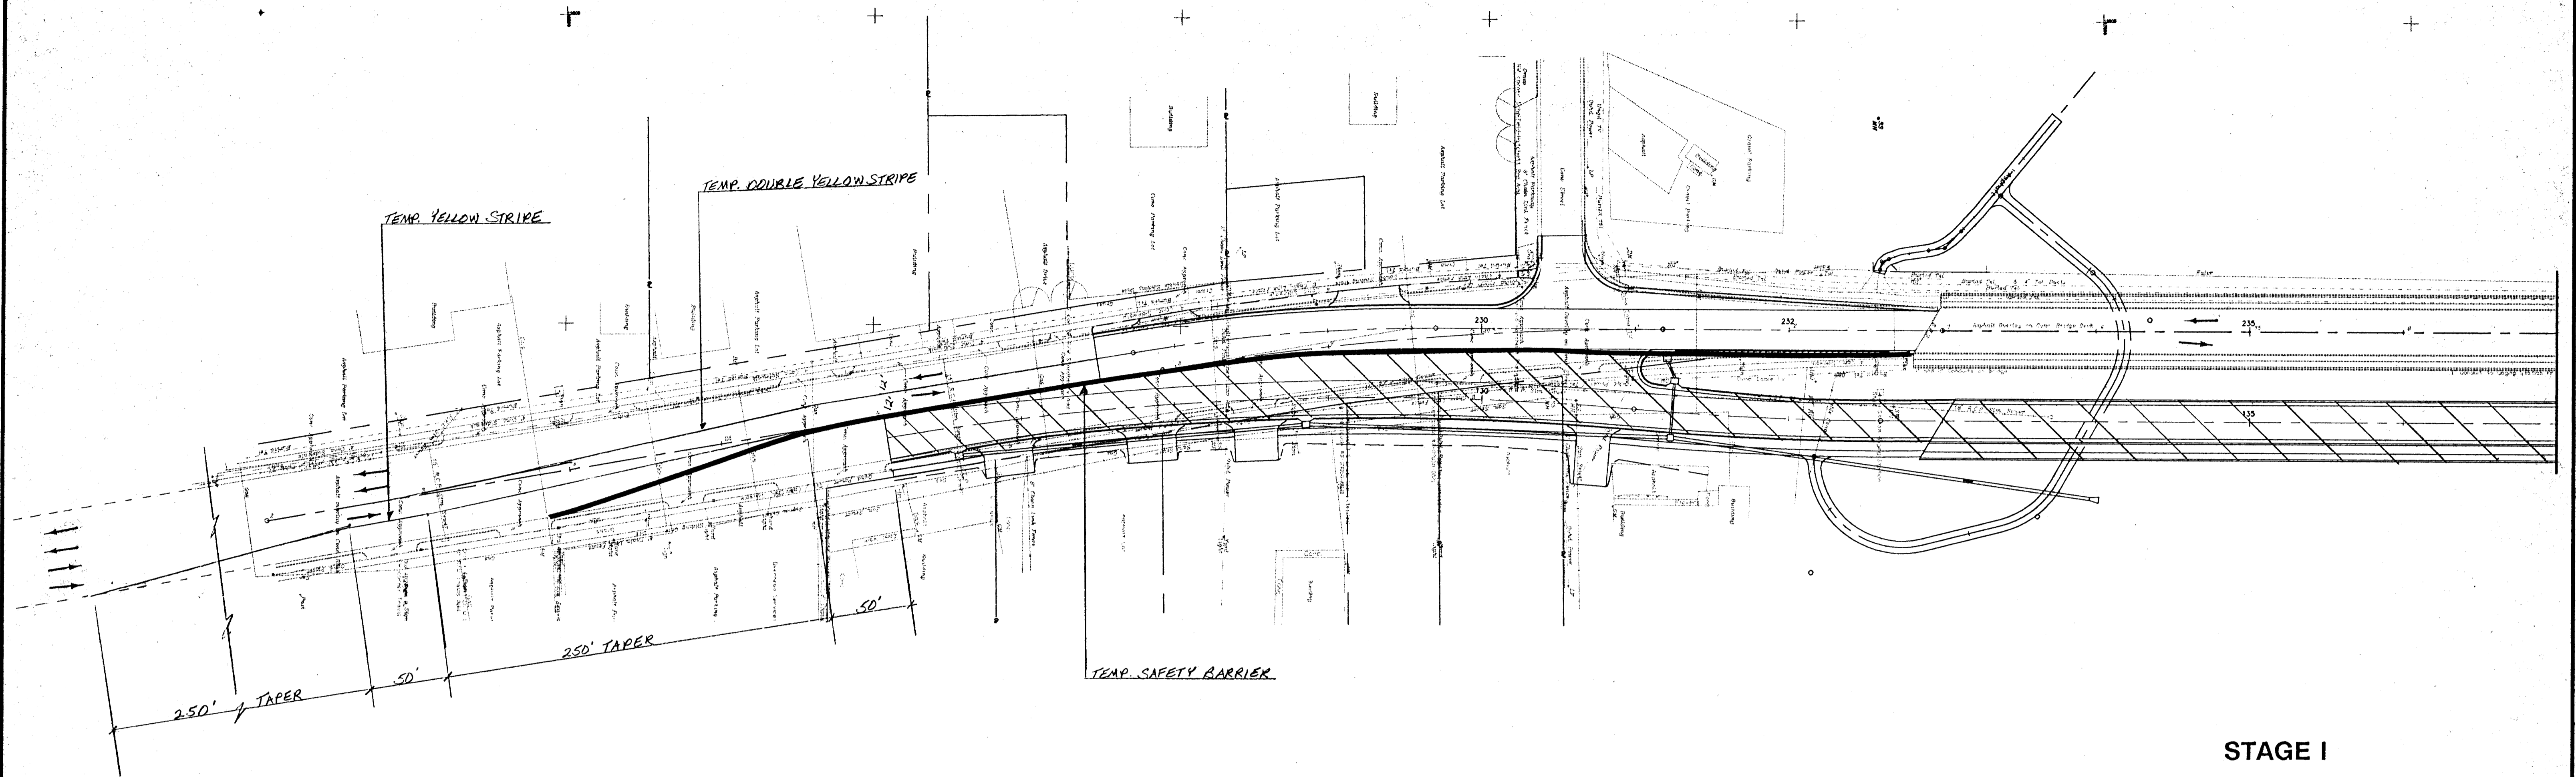

**STAGE I**

 CONSTRUCTION THIS STAGE

NOTE: See KDOT Standard Drawings 753.1 and 755 for traffic control devices.

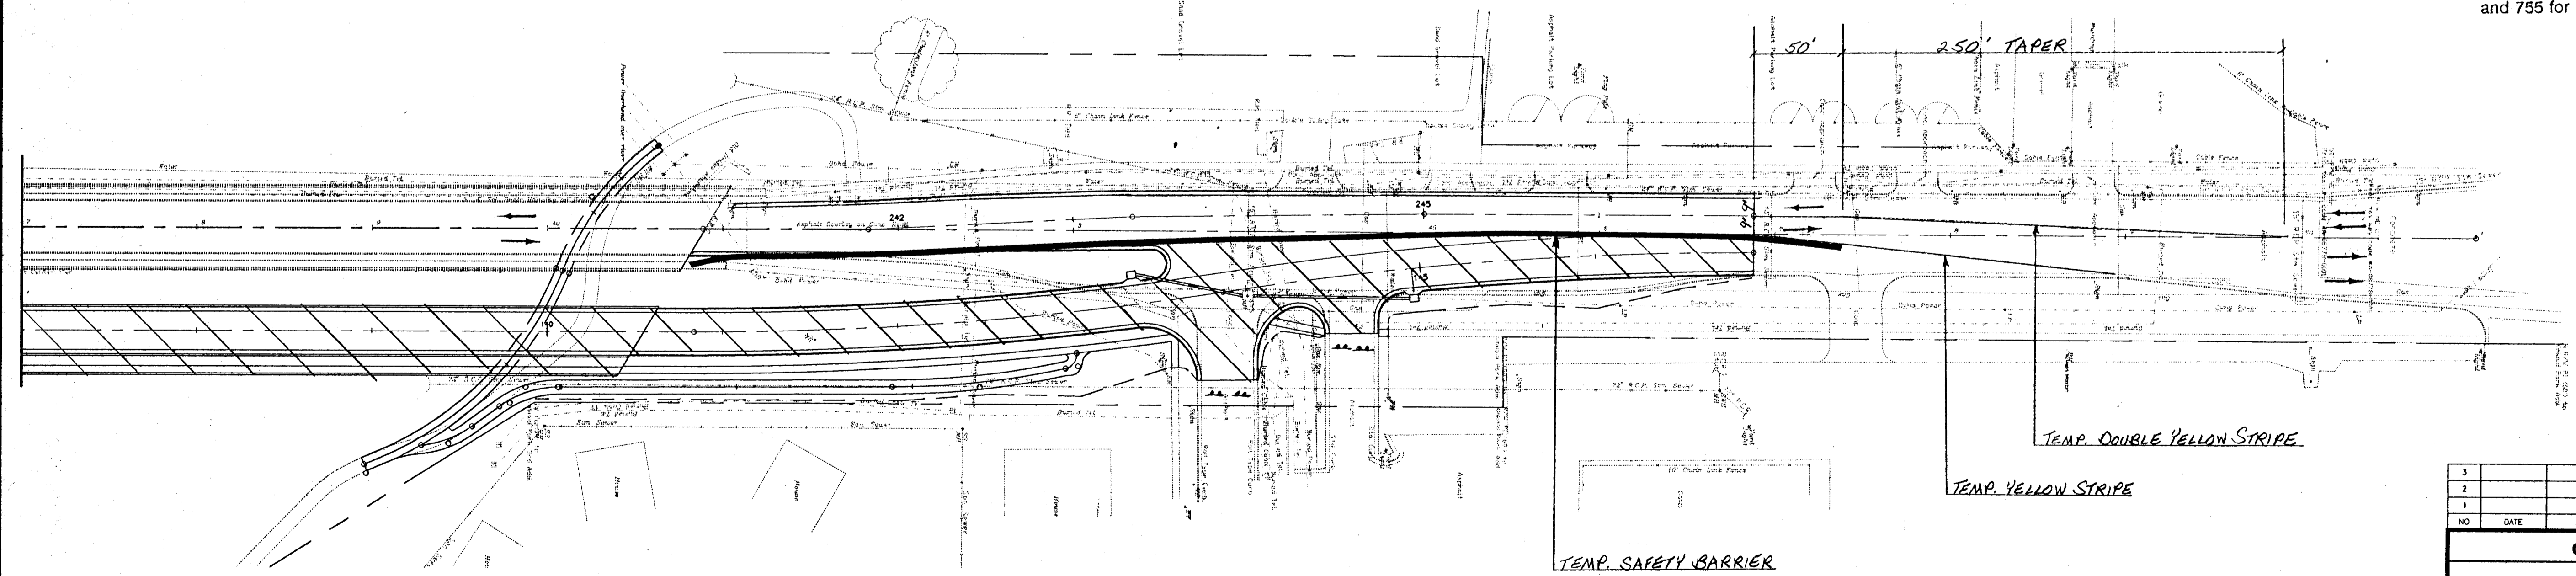

3				
2				
1				
NO.	DATE	REVISIONS	BY	APP'D

CITY OF WICHITA

**TRAFFIC CONTROL**

141061 PROF1

**HNTB**  
HOWARD NEEDLES TAMMEN & BERGENOFF  
ARCHITECTS ENGINEERS PLANNERS

THESE ARE PRELIMINARY PLANS  
Subject to modification resulting from  
subsequent review and final design.

SHEET NO.	SCALE	1"=50'	APP'D	
DESIGNED	SAMW	DETAILED	MDP	QUANTITIES
DESIGN CK.	MLM	DETAL CK.		QUAN CK.
				TRACE CK.