


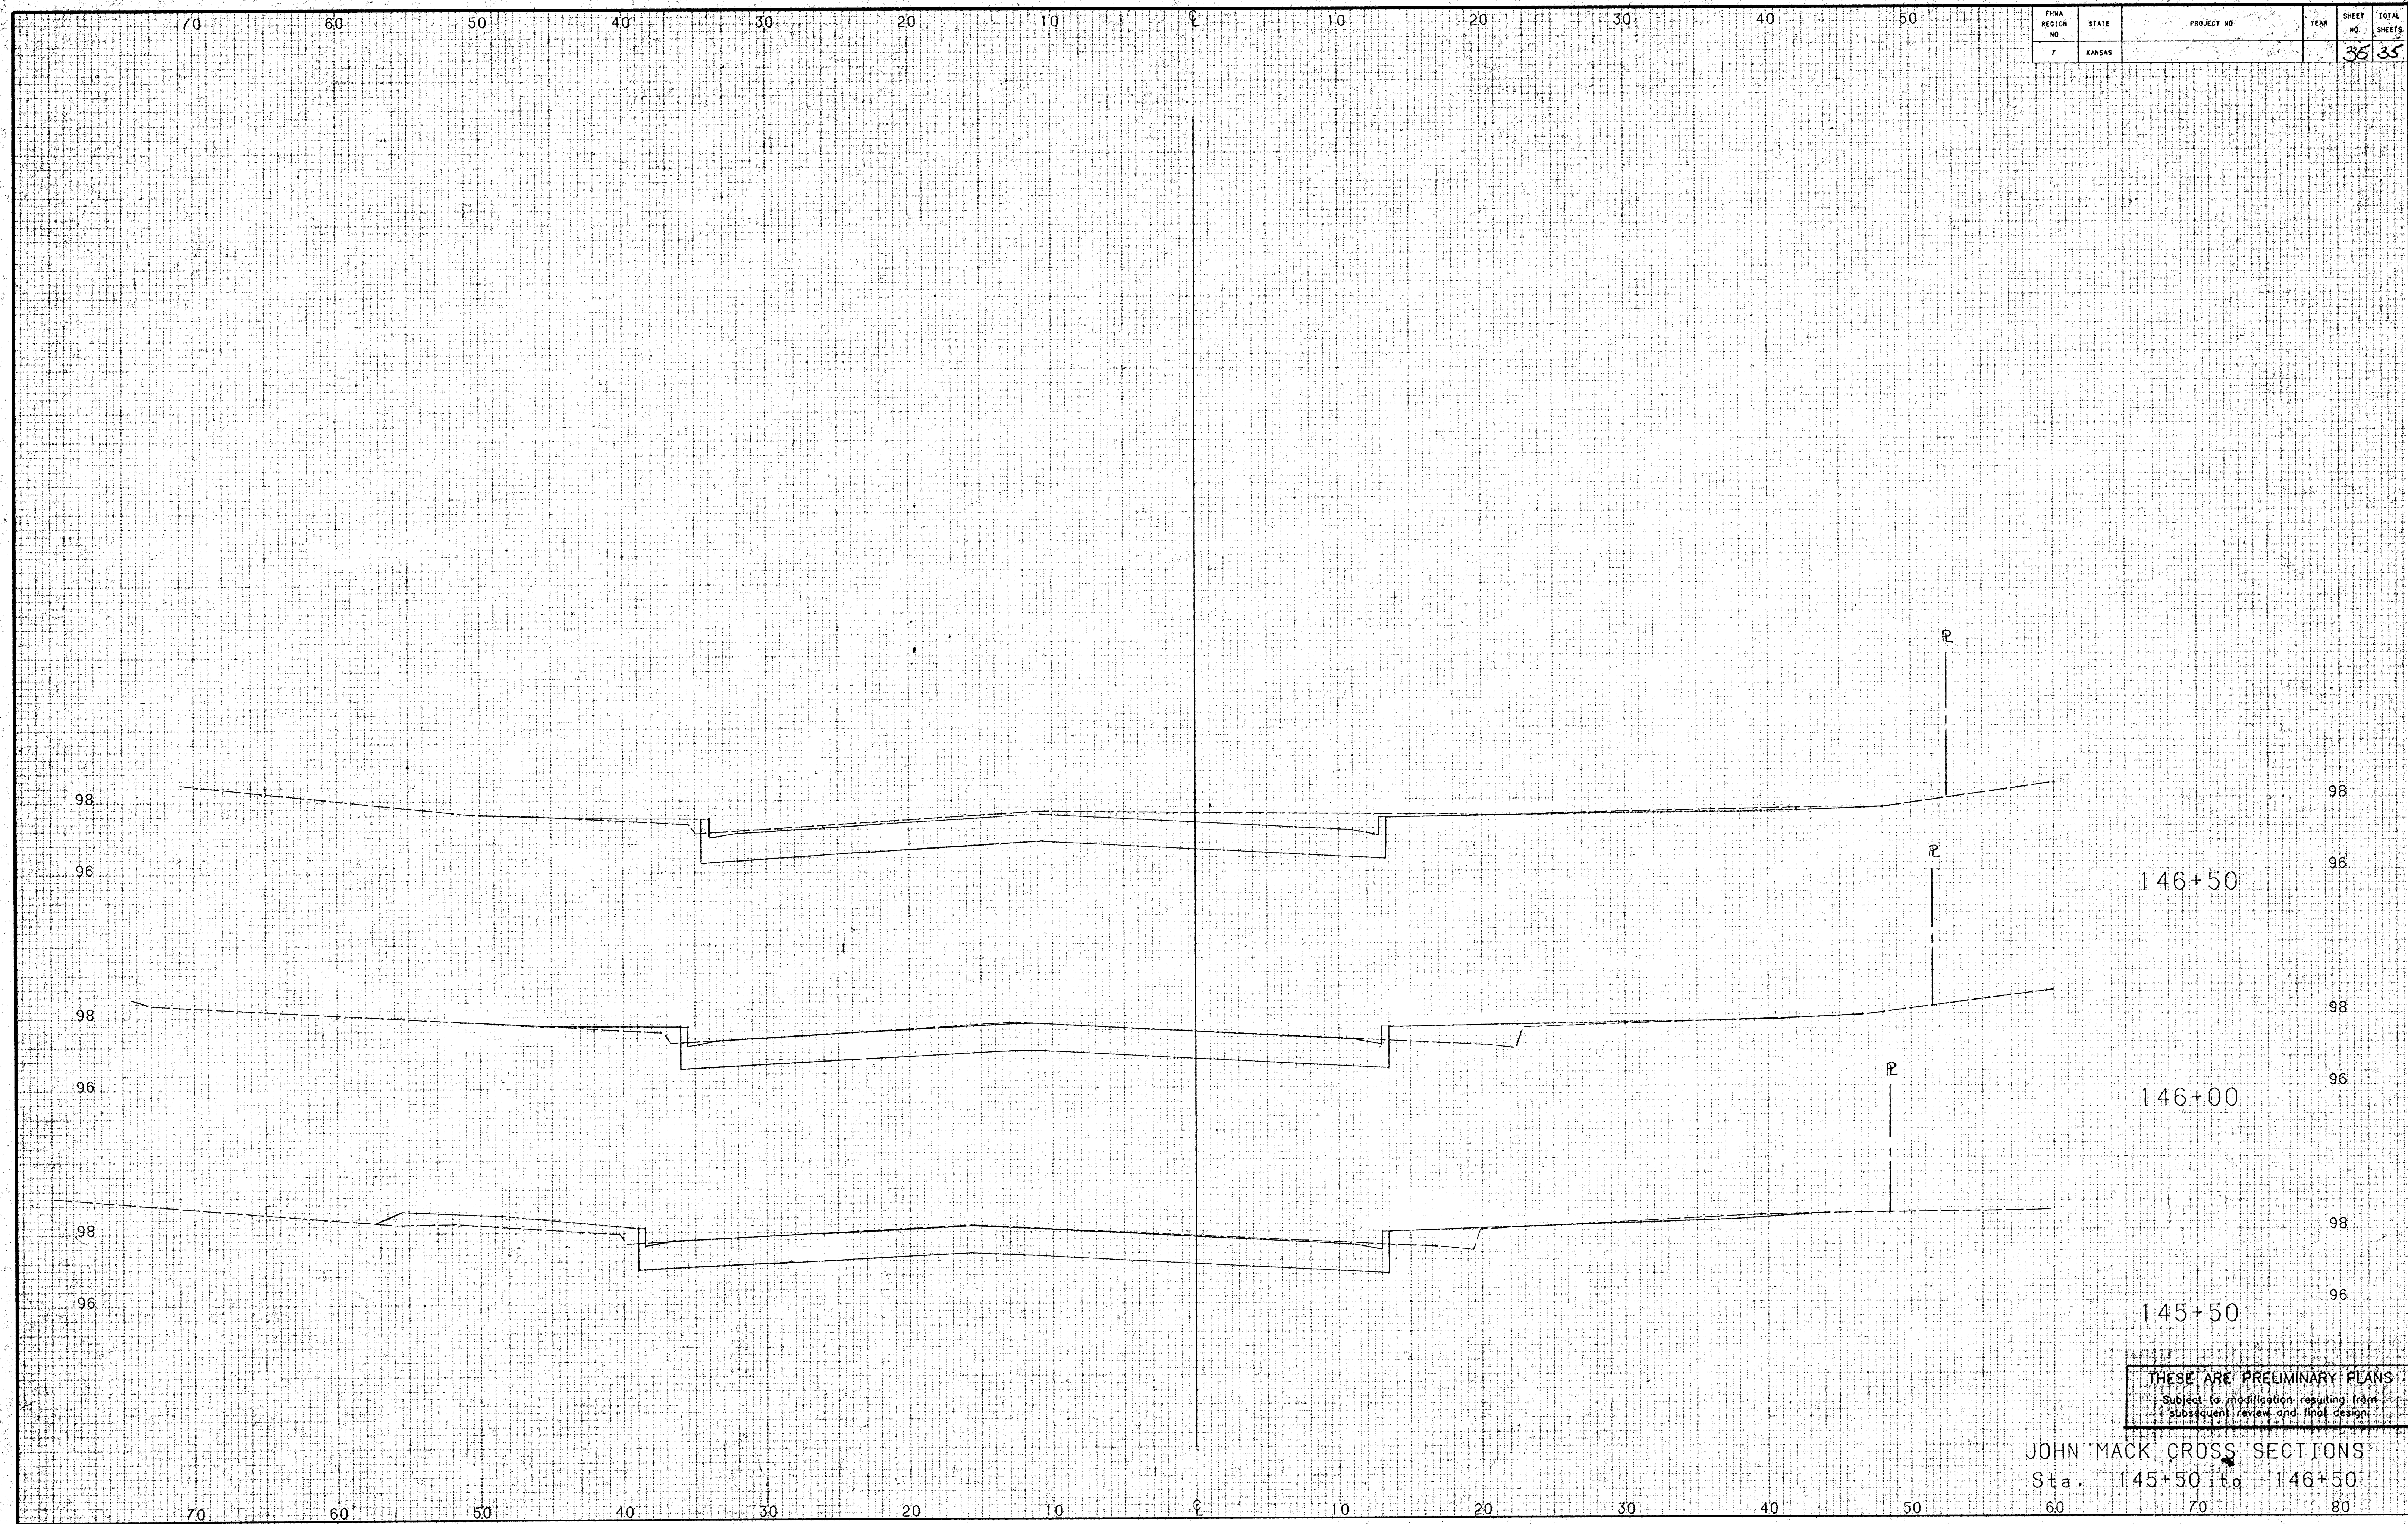

FHWA REGION NO.	STATE	PROJECT NO.	YEAR	SHEET NO.	TOTAL SHEETS
7	KANSAS			35	35

THESE ARE PRELIMINARY PLANS
Subject to modification resulting from
subsequent review and final design.

JOHN MACK CROSS SECTIONS
Sta. 145+50 to 146+50