

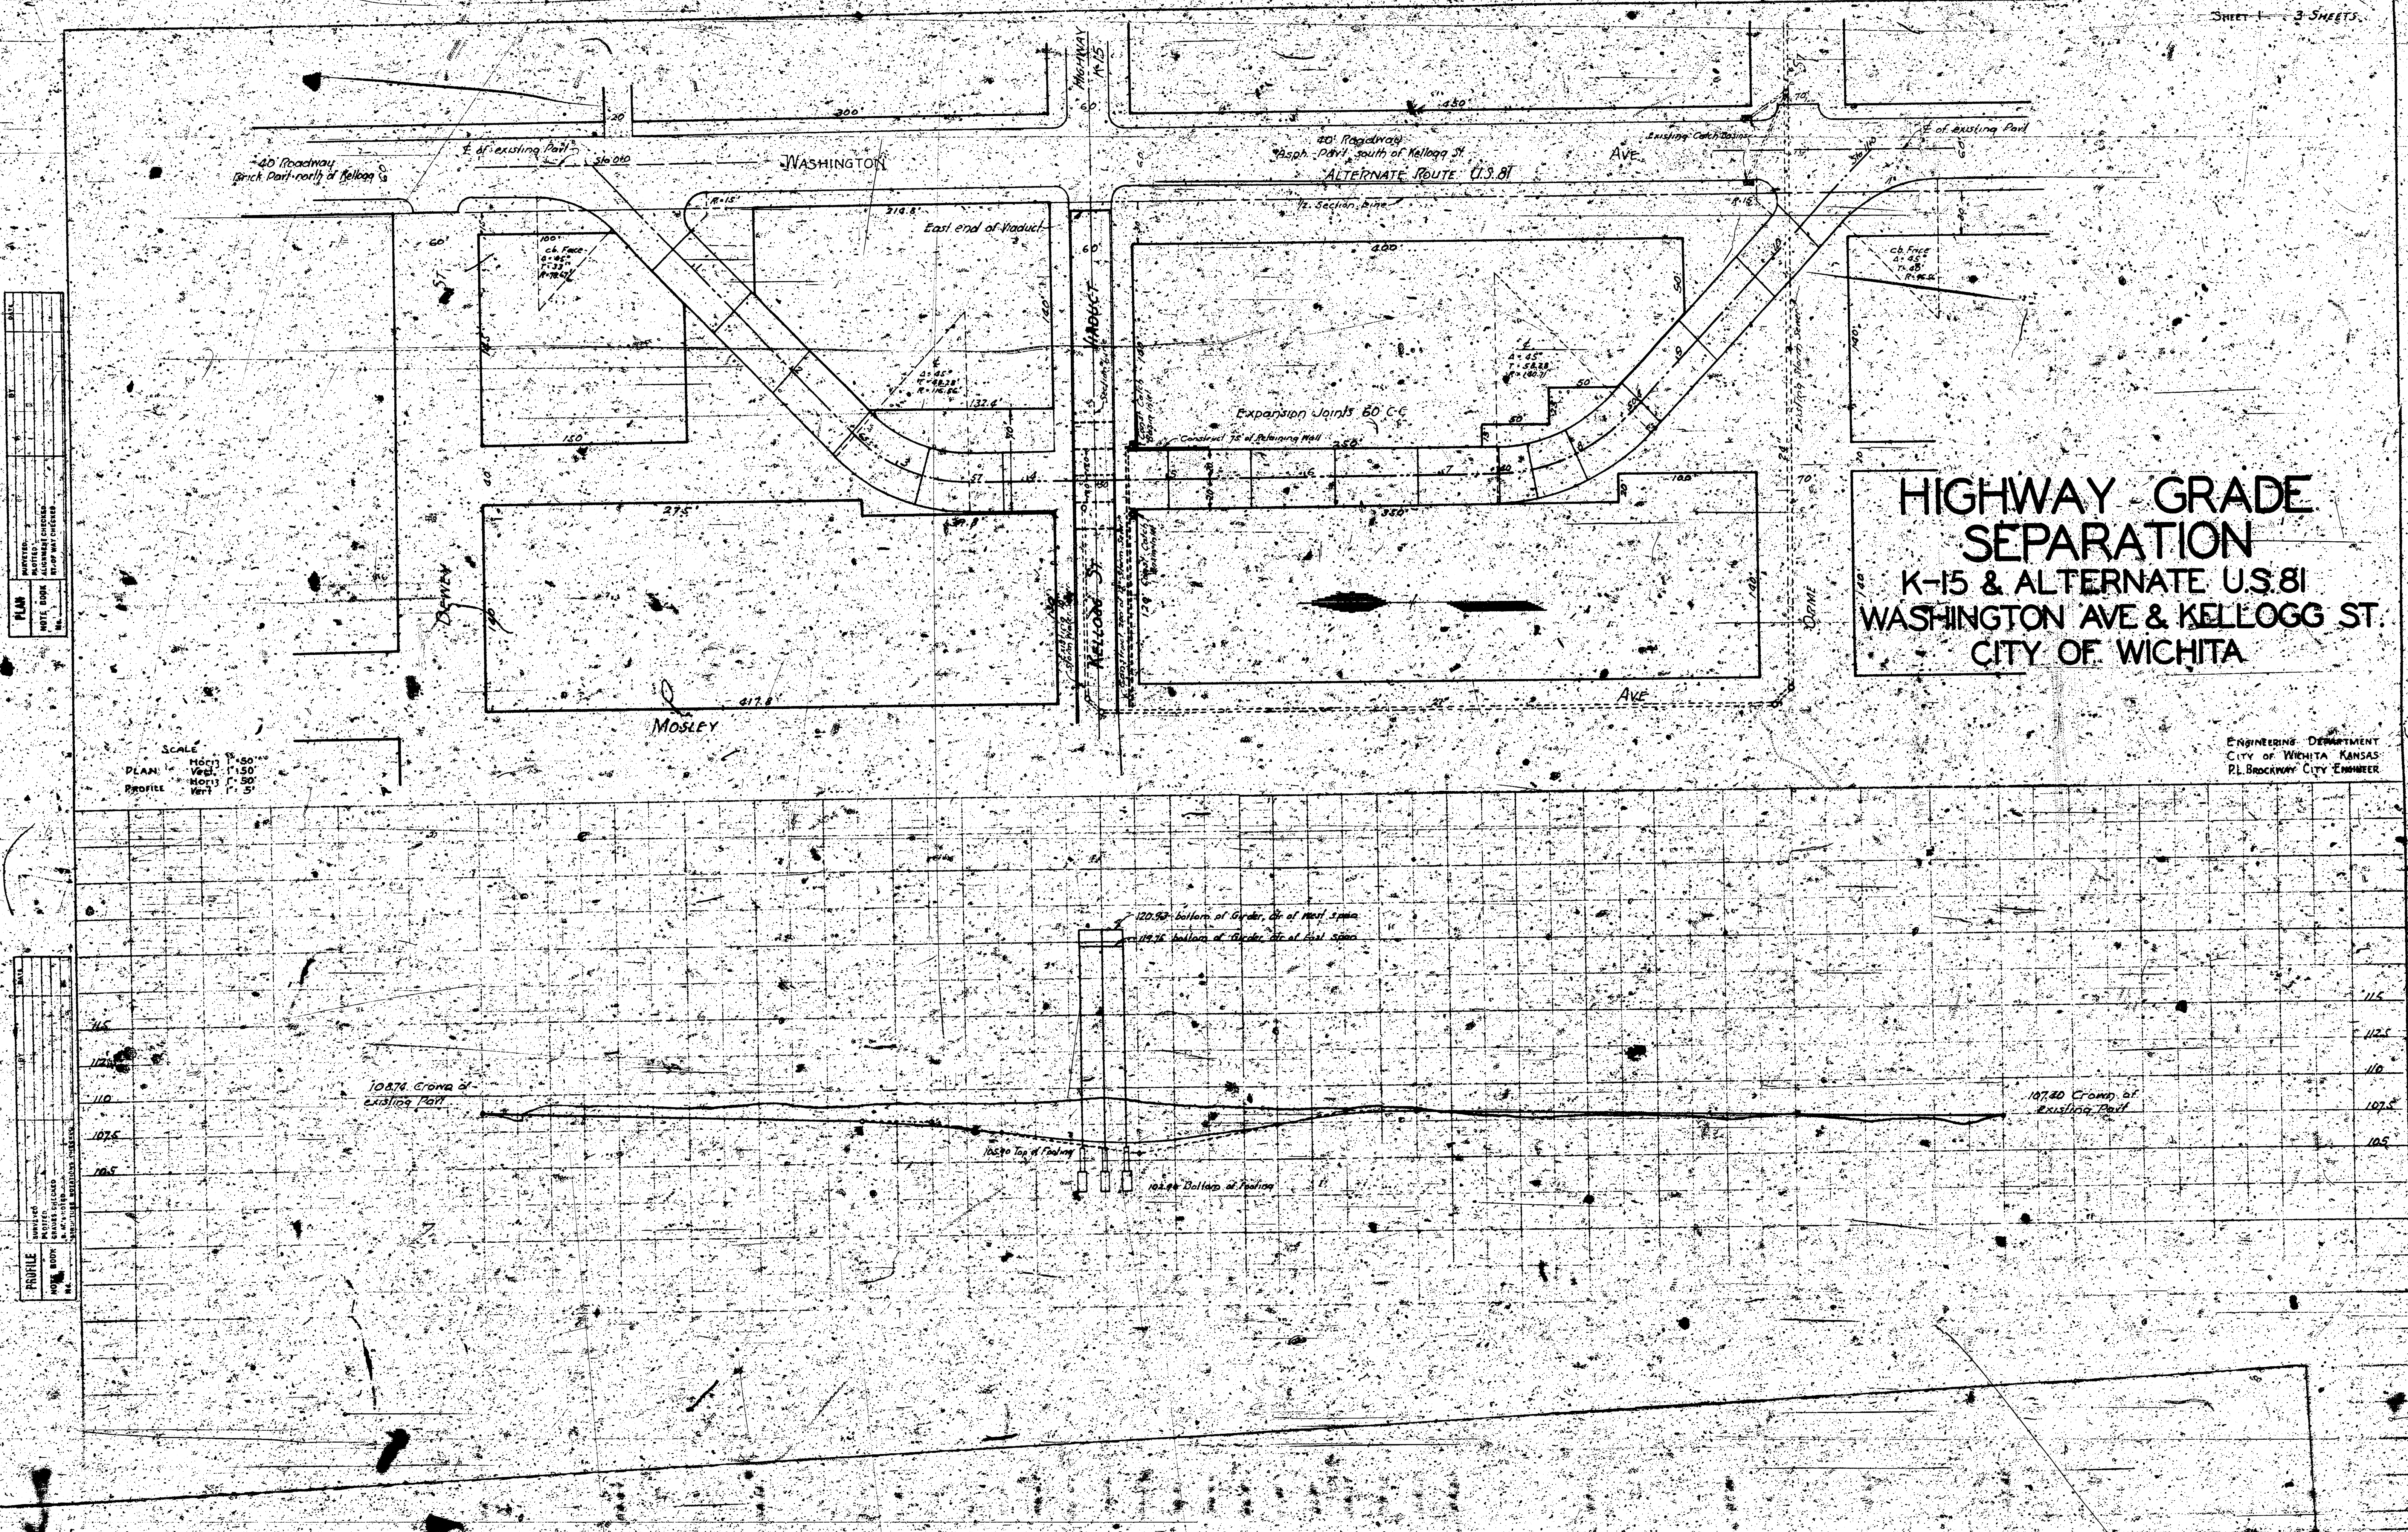
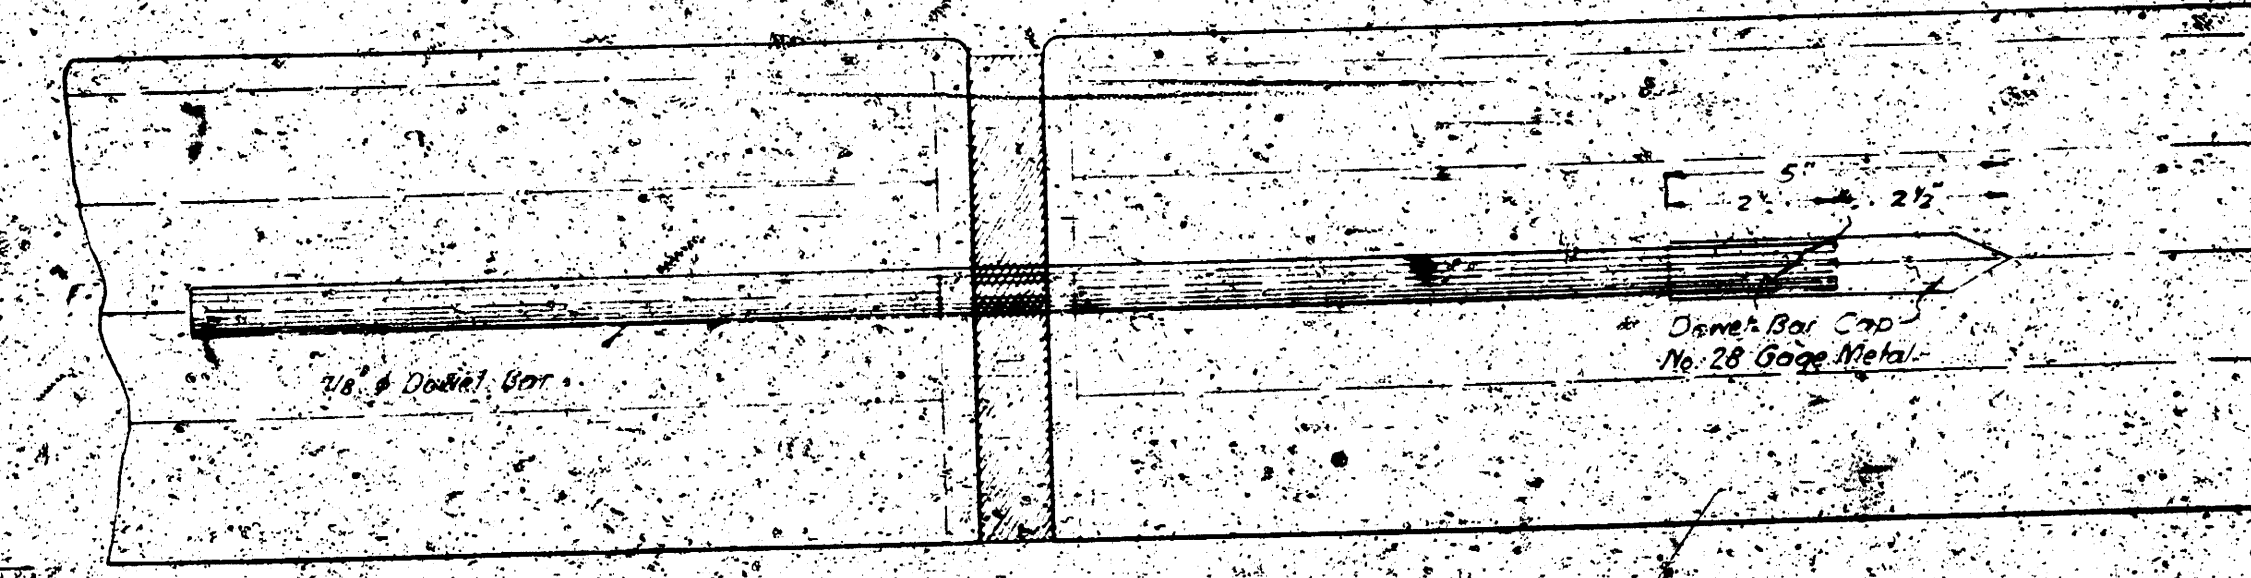
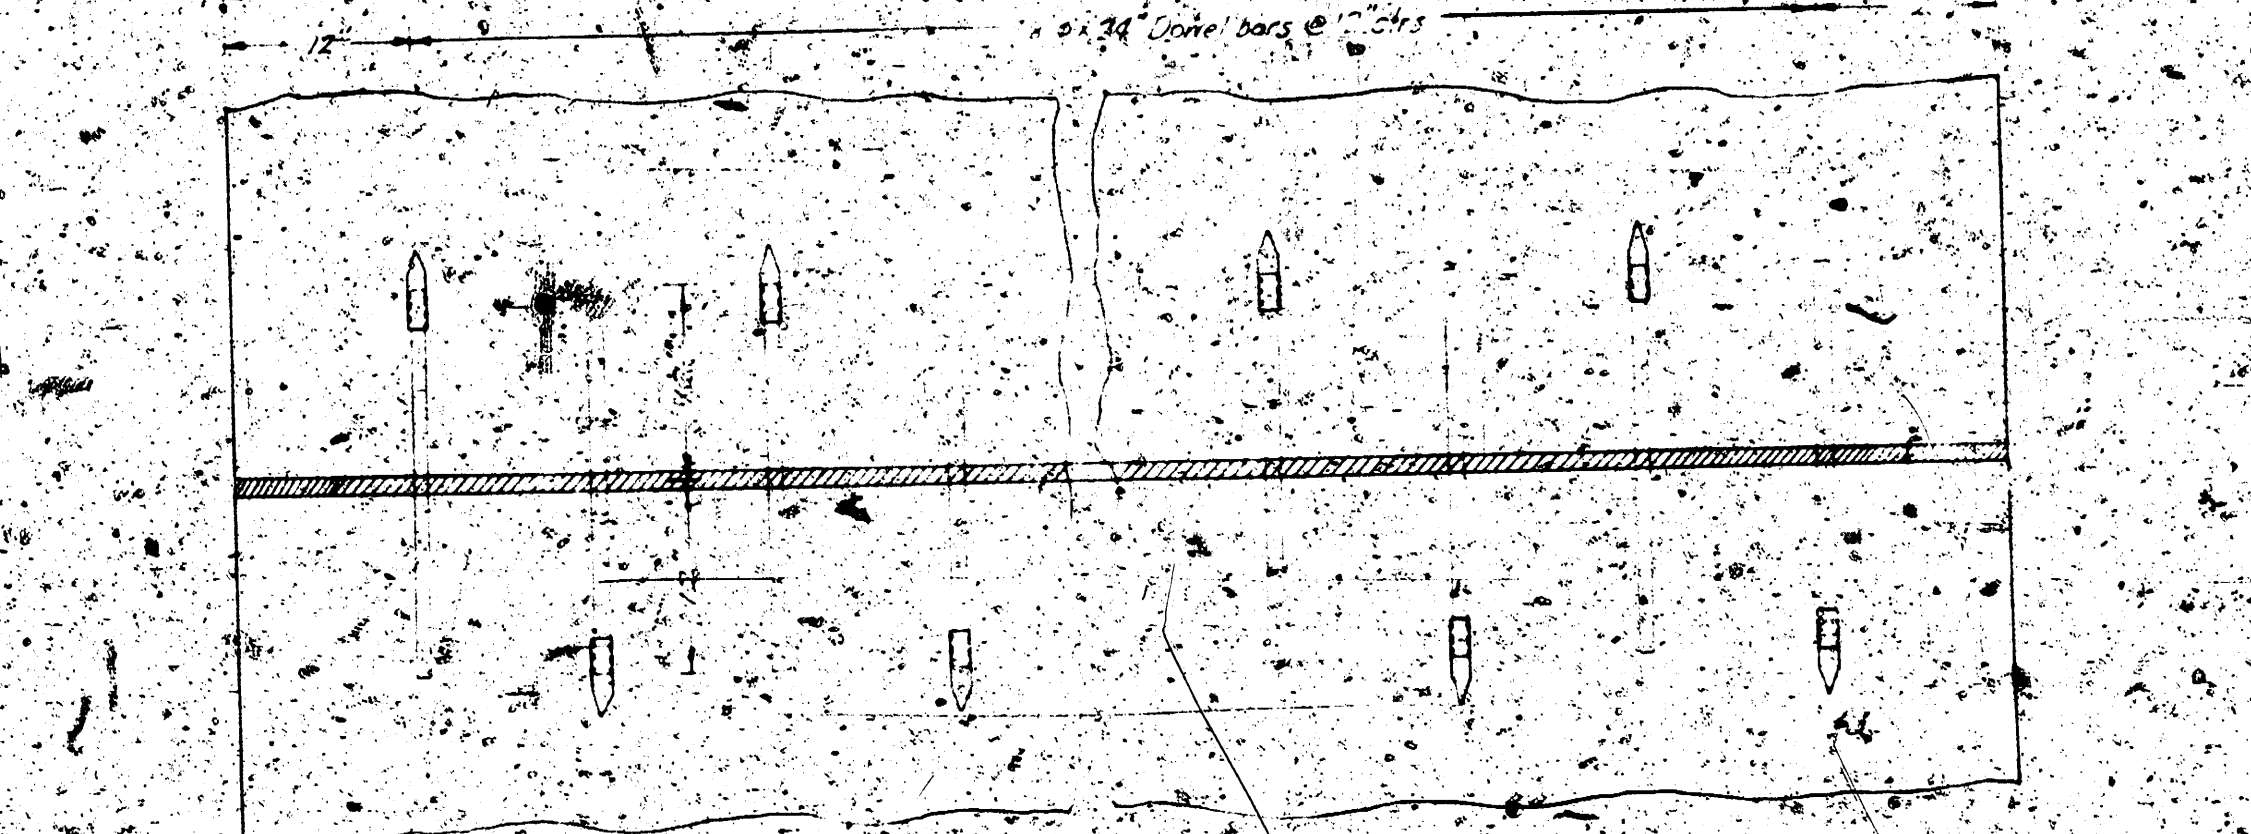
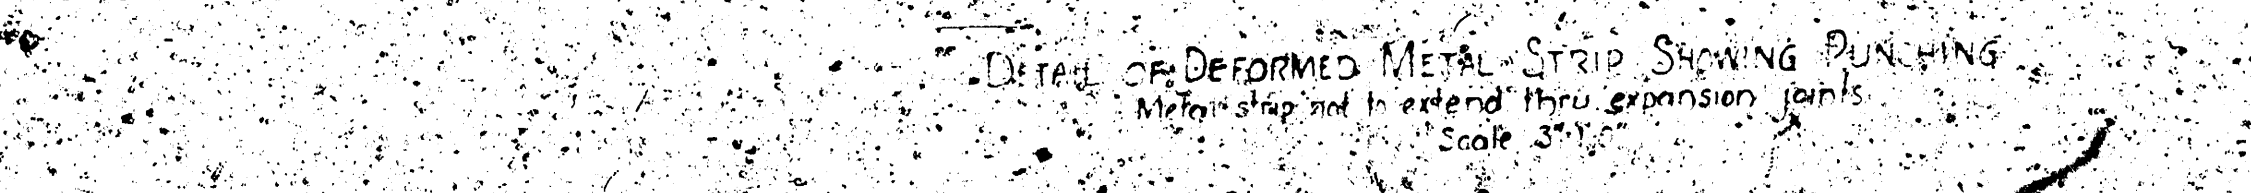
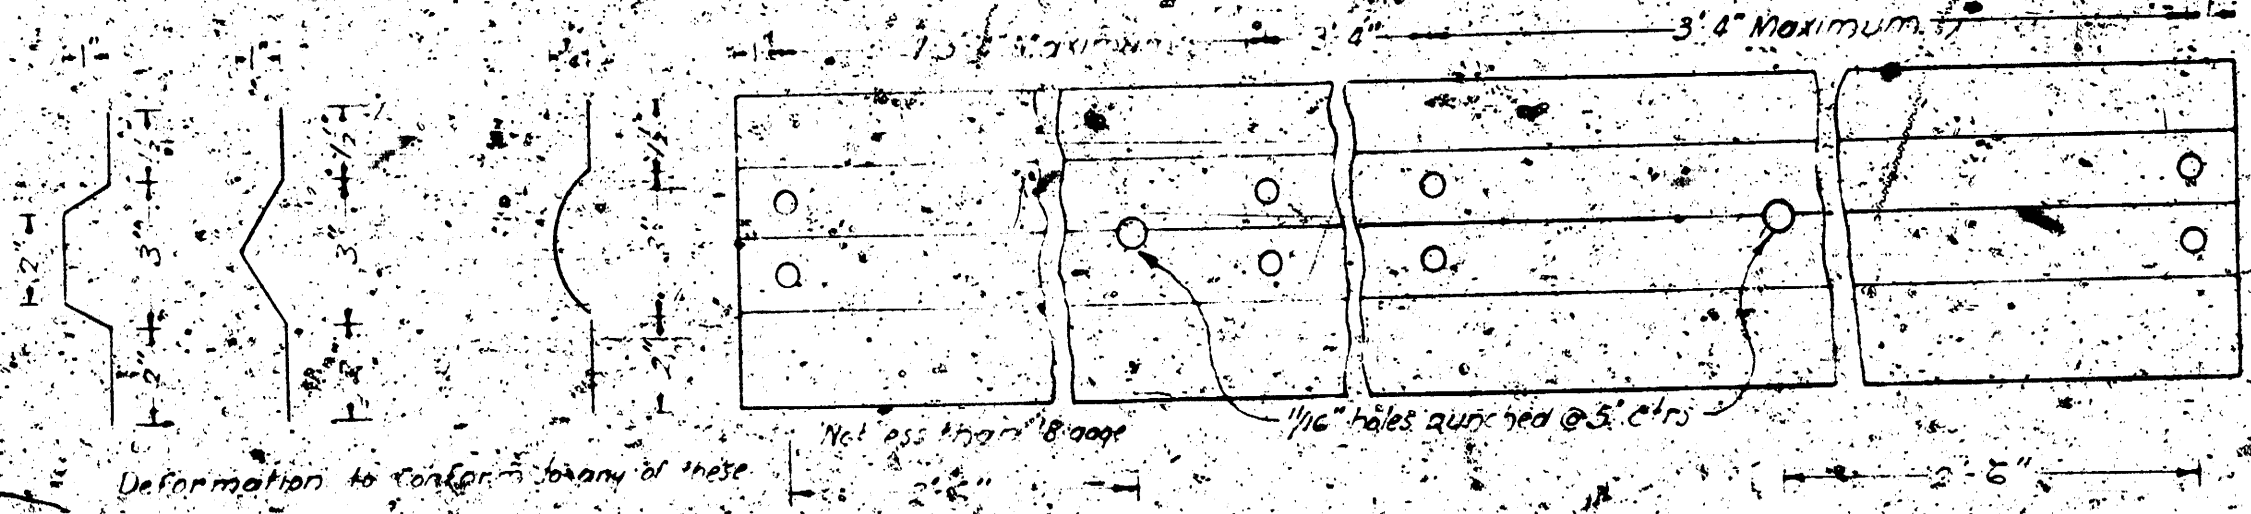
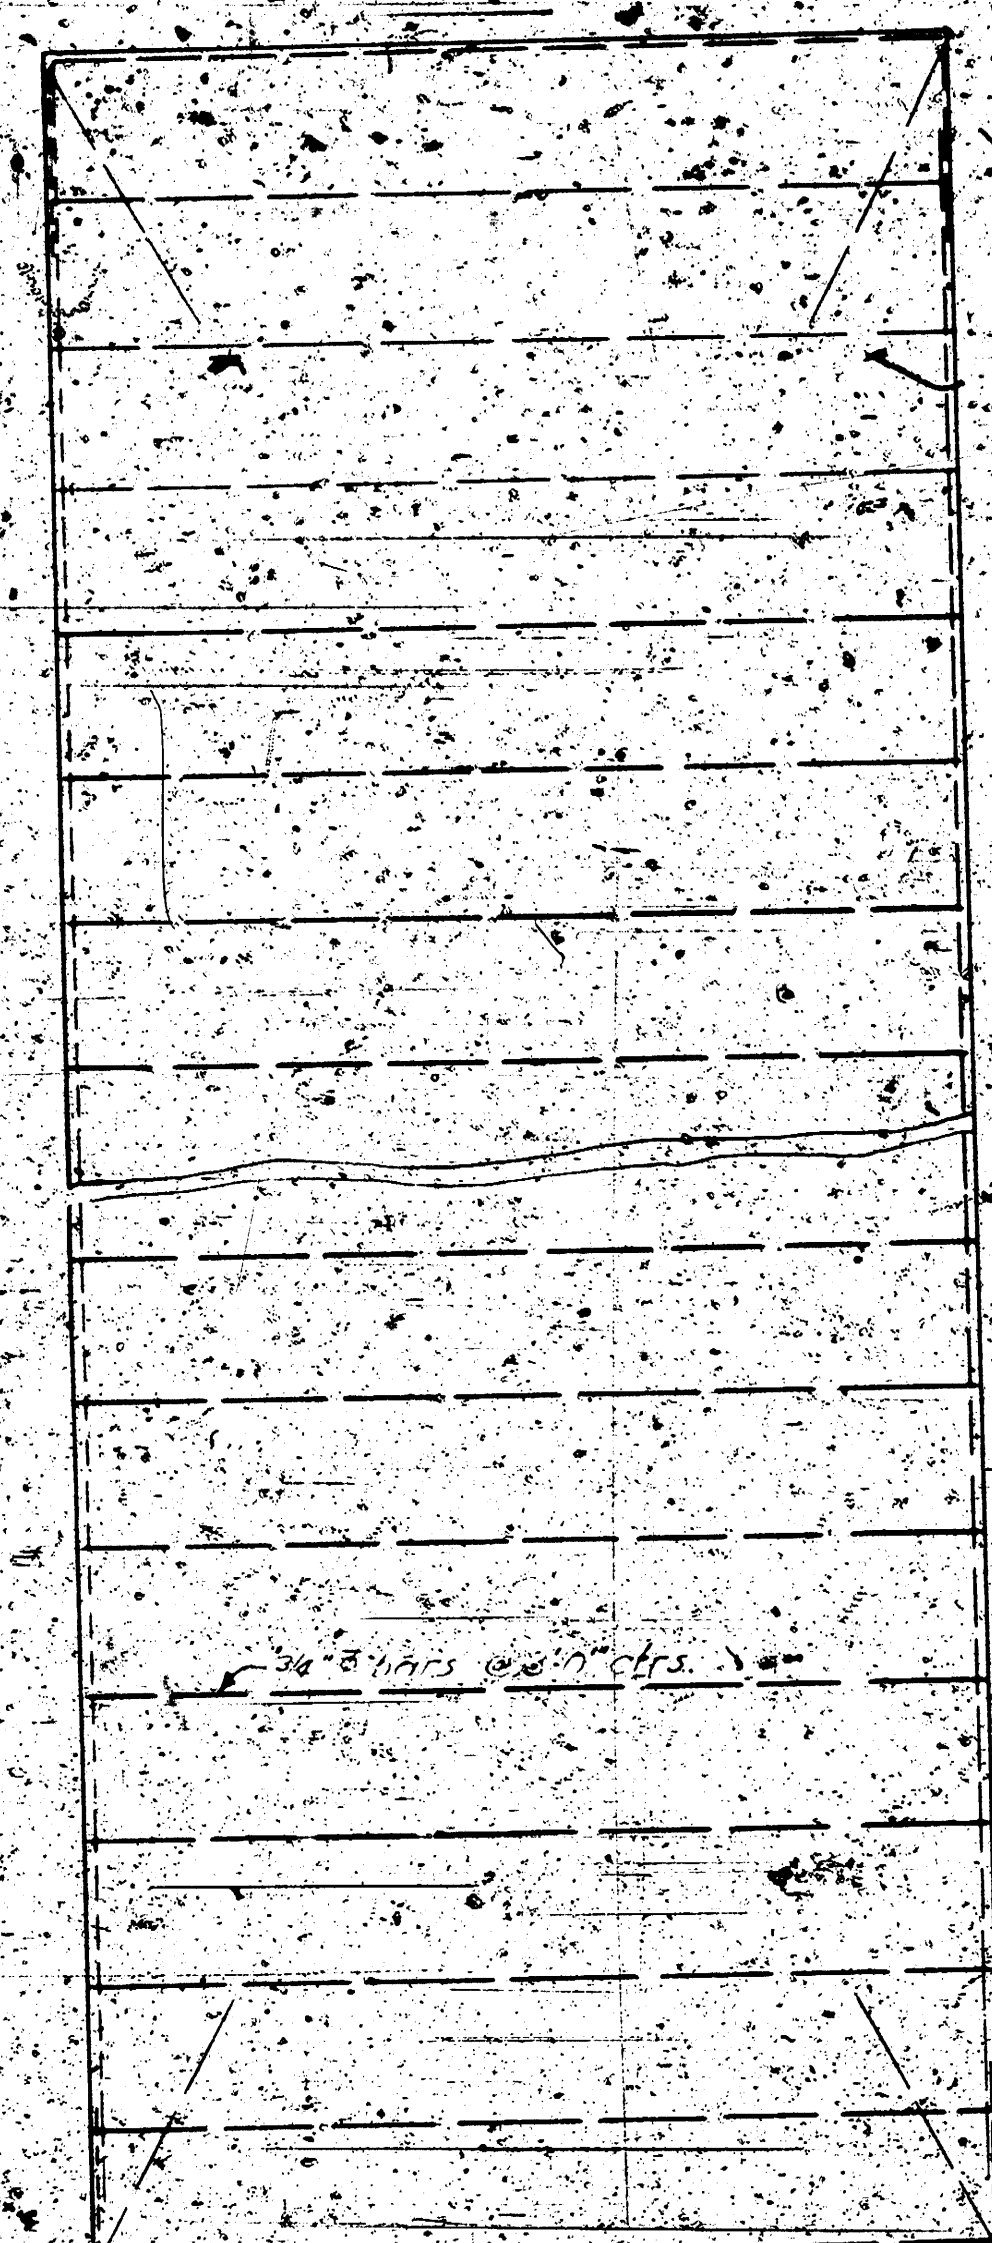
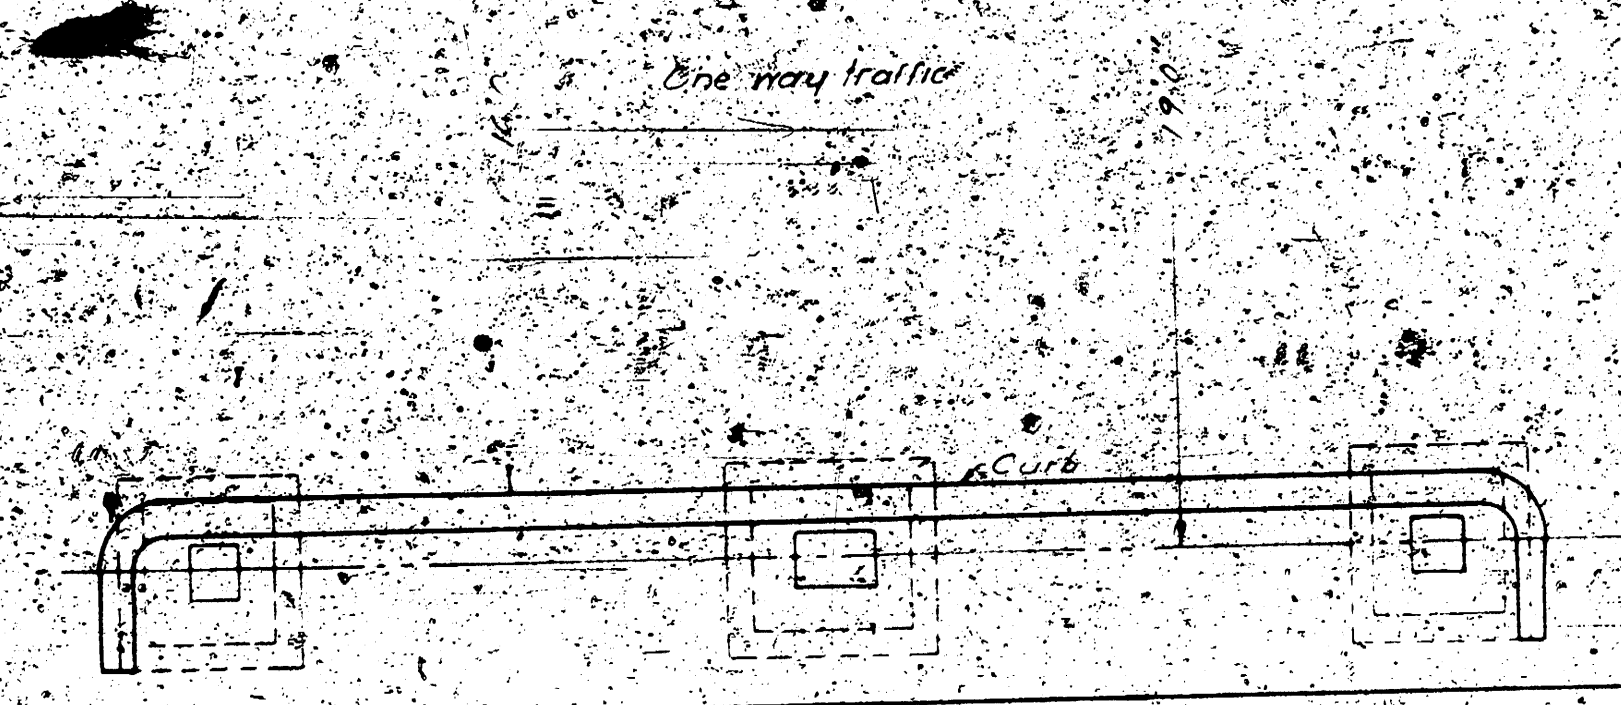
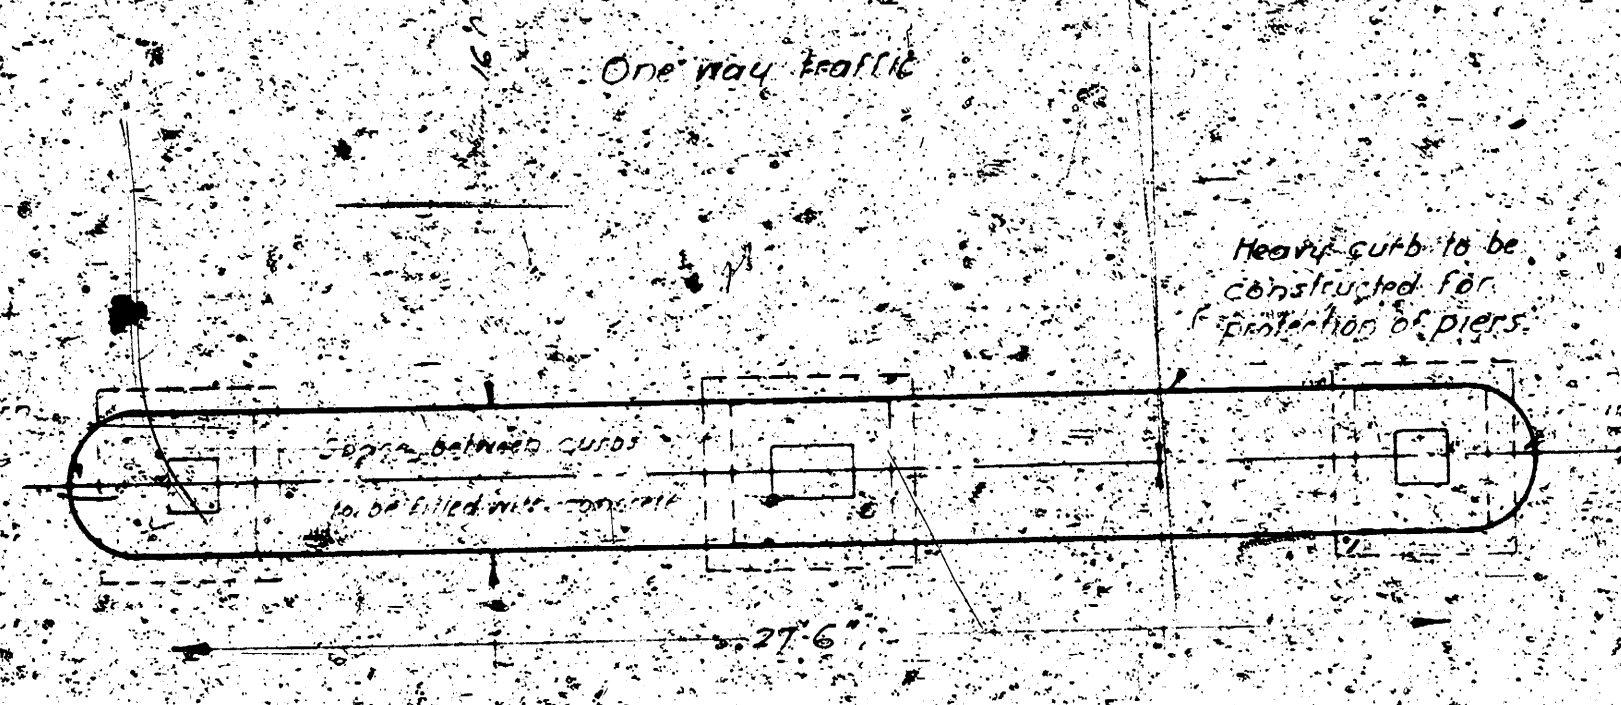


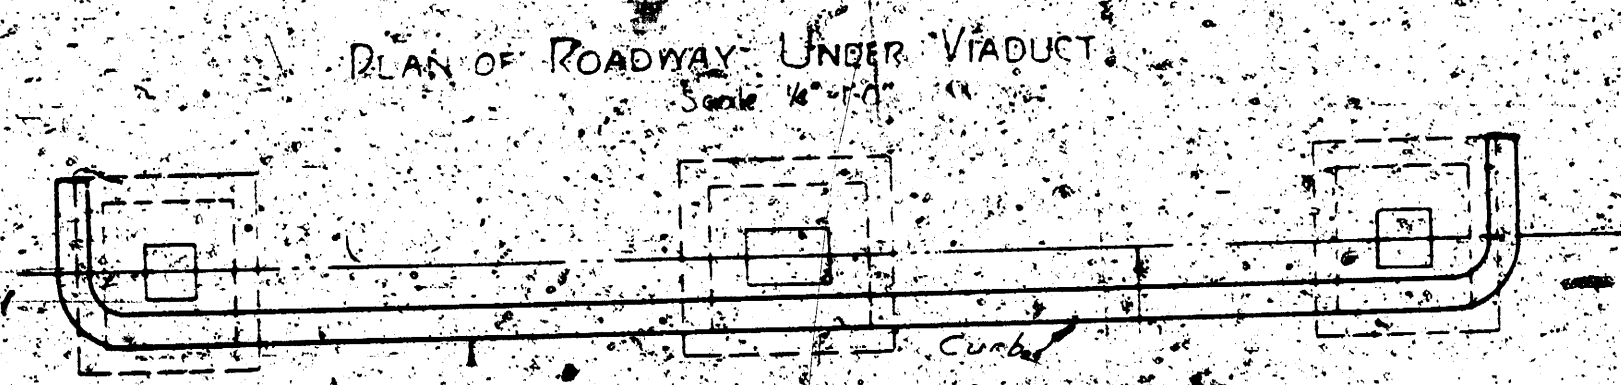

HIGHWAY GRADE SEPARATION
K-15 & ALTERNATE U.S. 81
WASHINGTON AVE & KELLOGG ST.
CITY OF WICHITA

ENGINEERING DEPARTMENT
CITY OF WICHITA, KANSAS
PL. BROCKWAY, CITY ENGINEER


CONSTRUCTION DETAILS

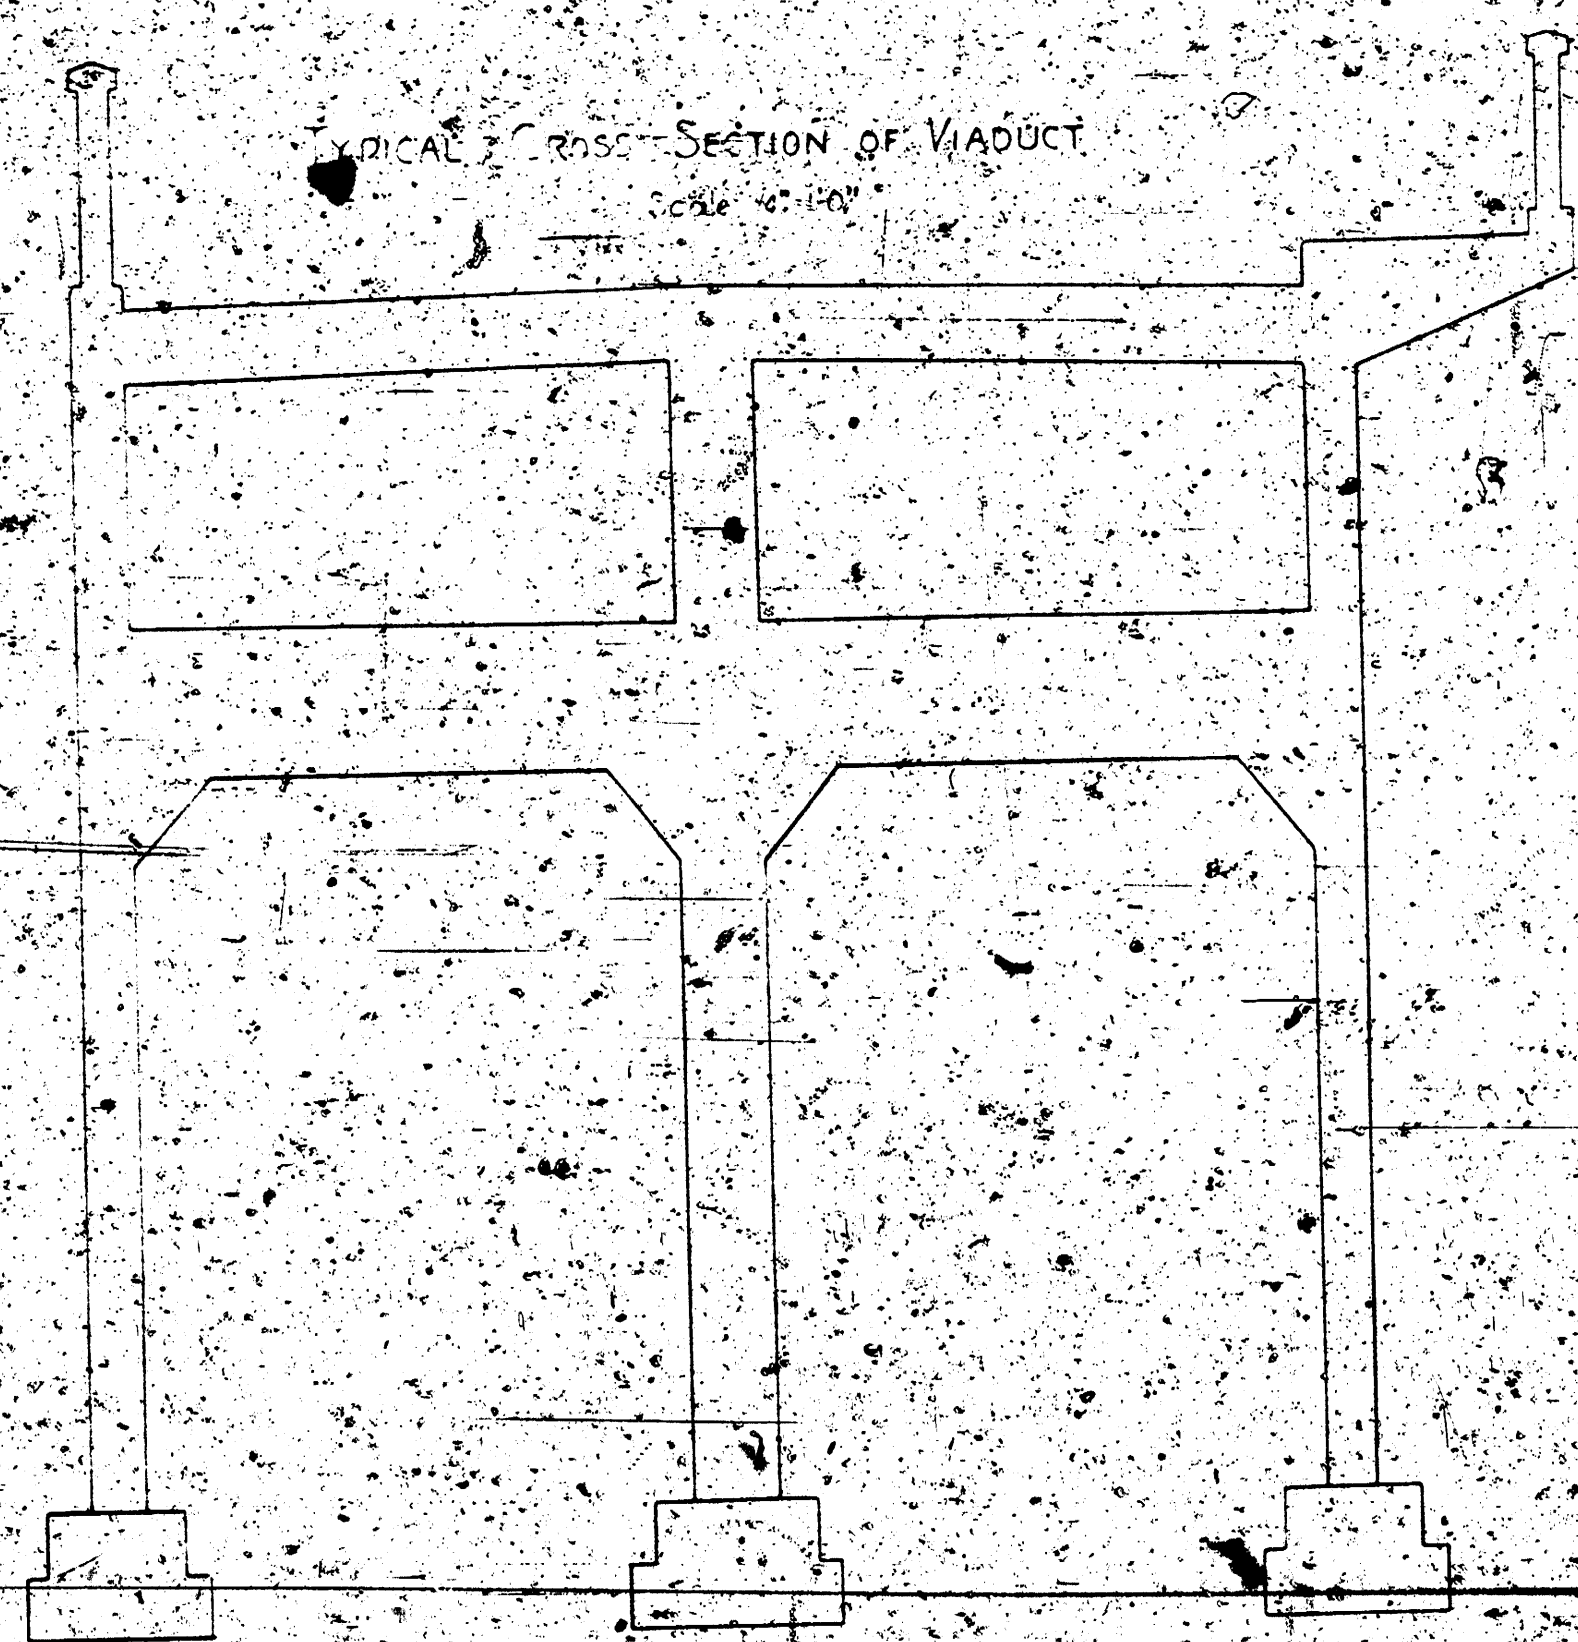





CONSTRUCTION DETAILS

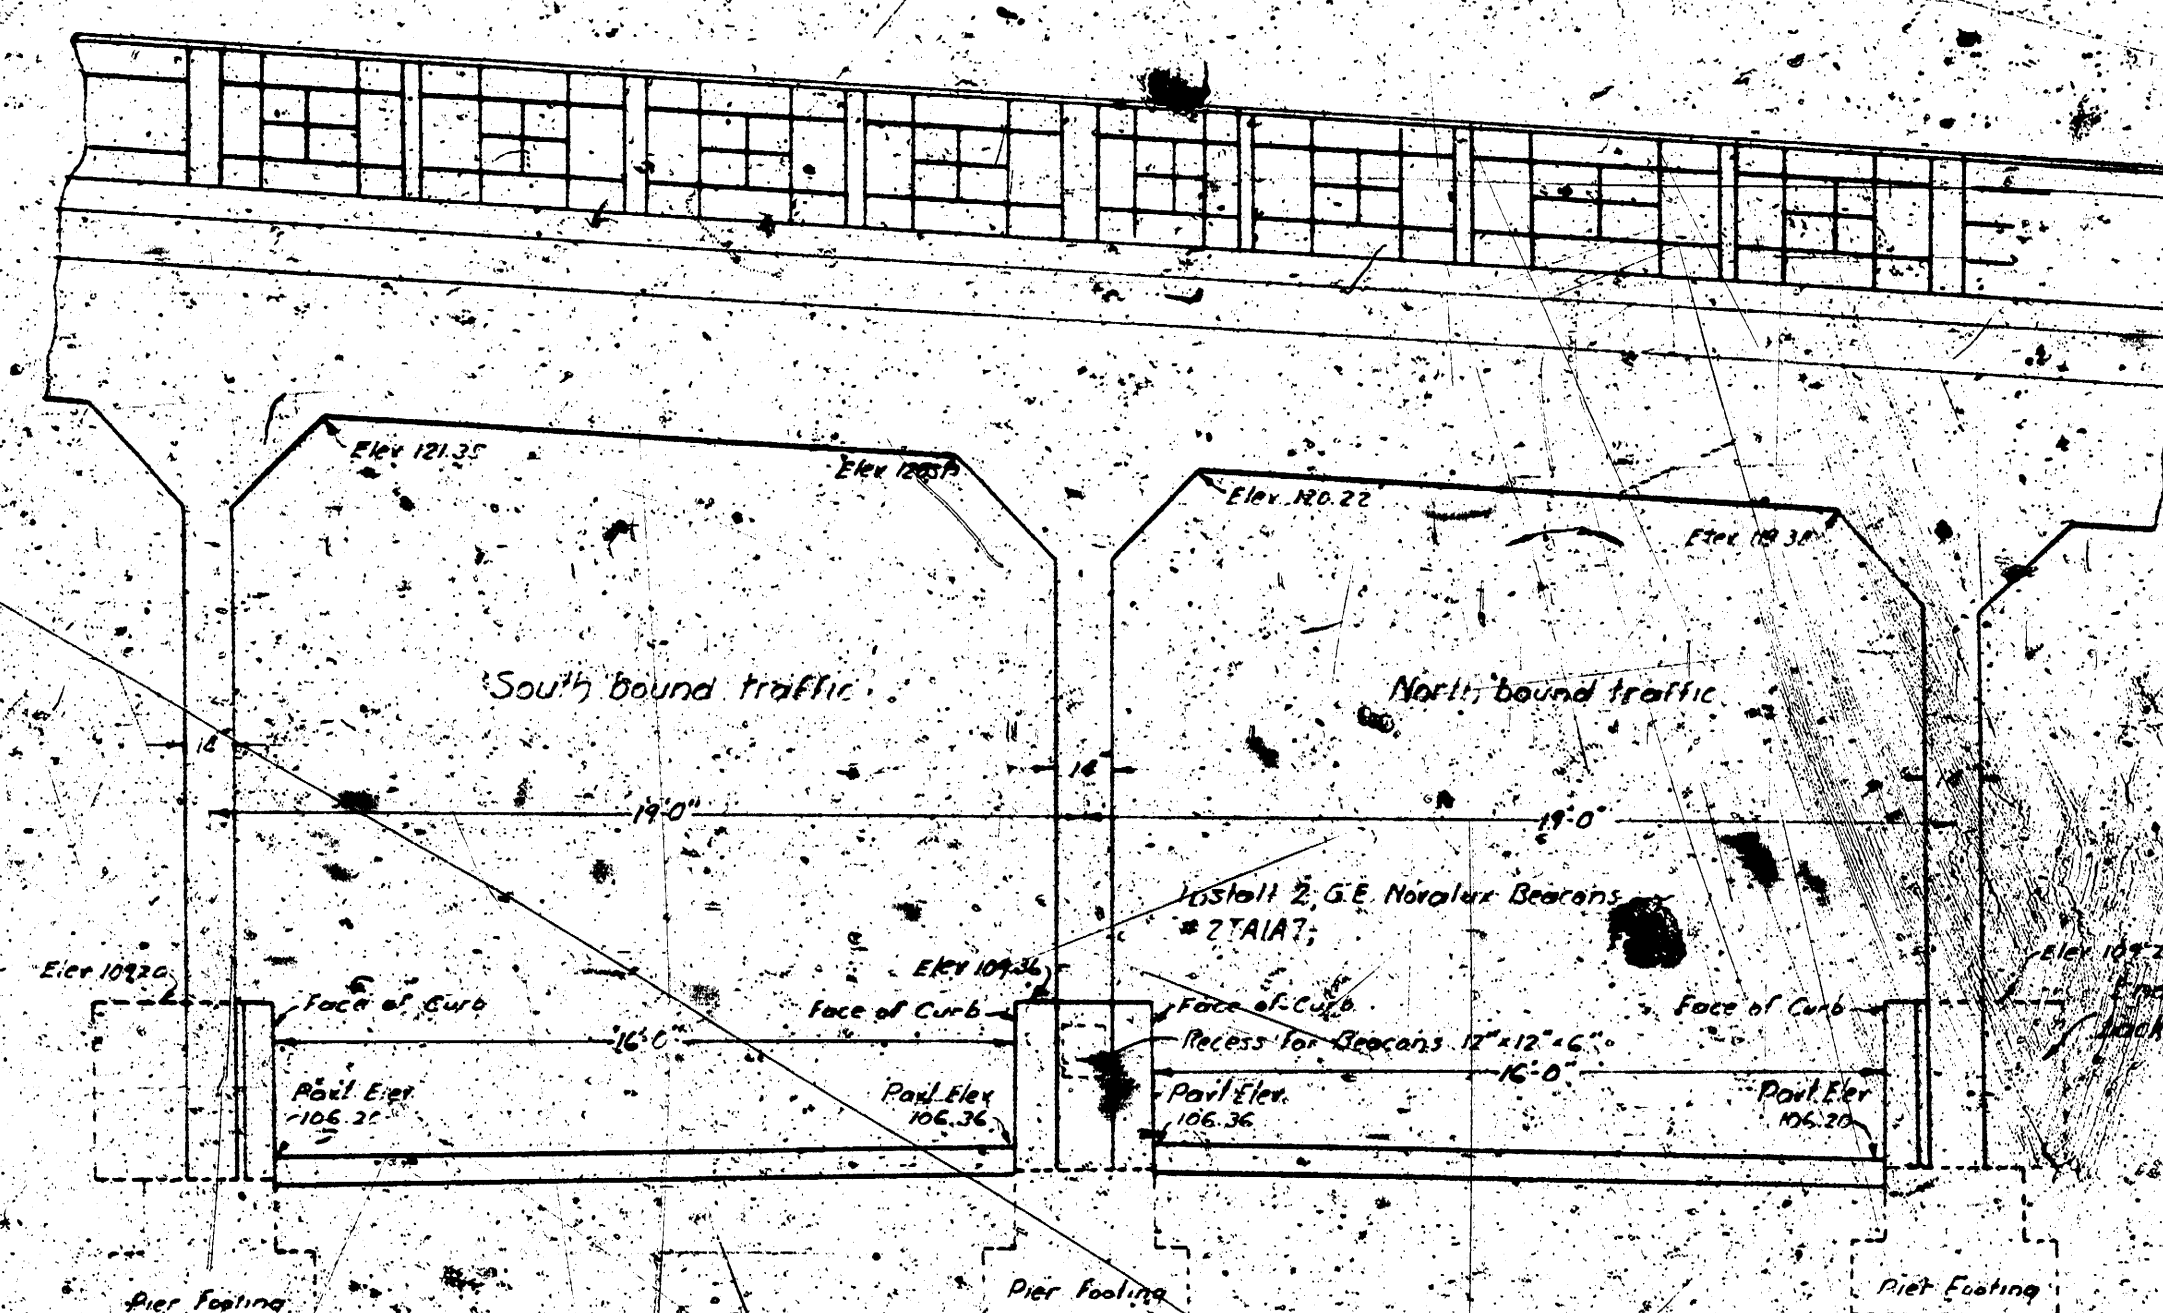


CROSS SECTION OF ROADWAY ALONG E. OF VIADUCT
Scale 1/4" = 1'-0"

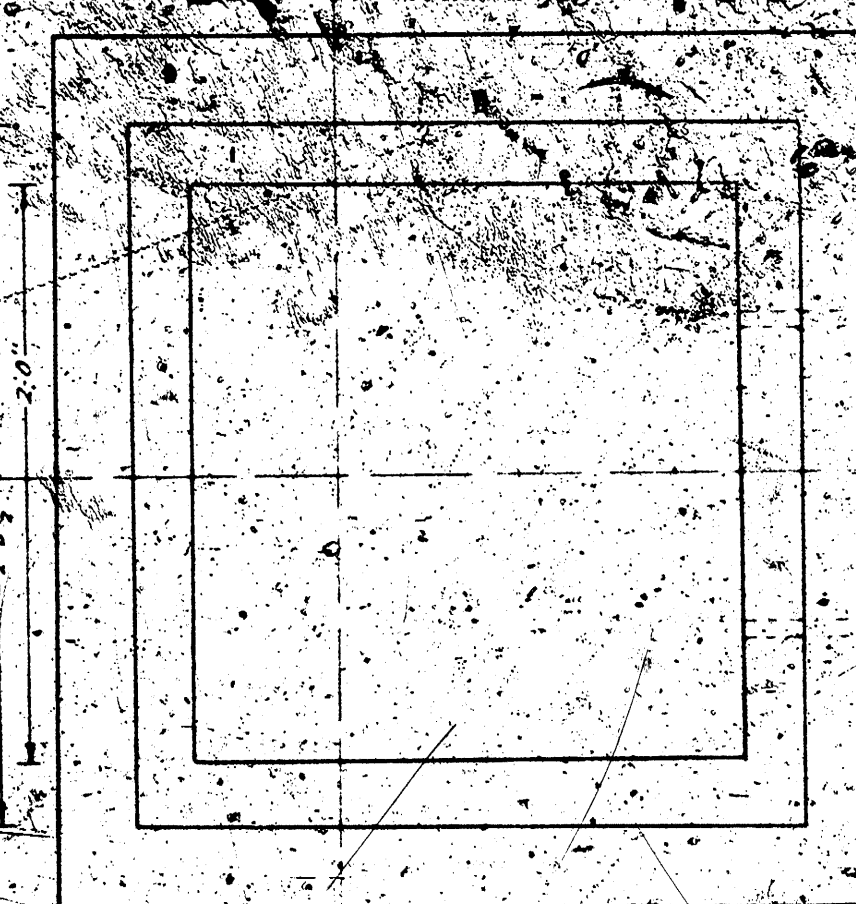


PLAN OF CATCH BASIN
Scale 1/4" = 1'-0"

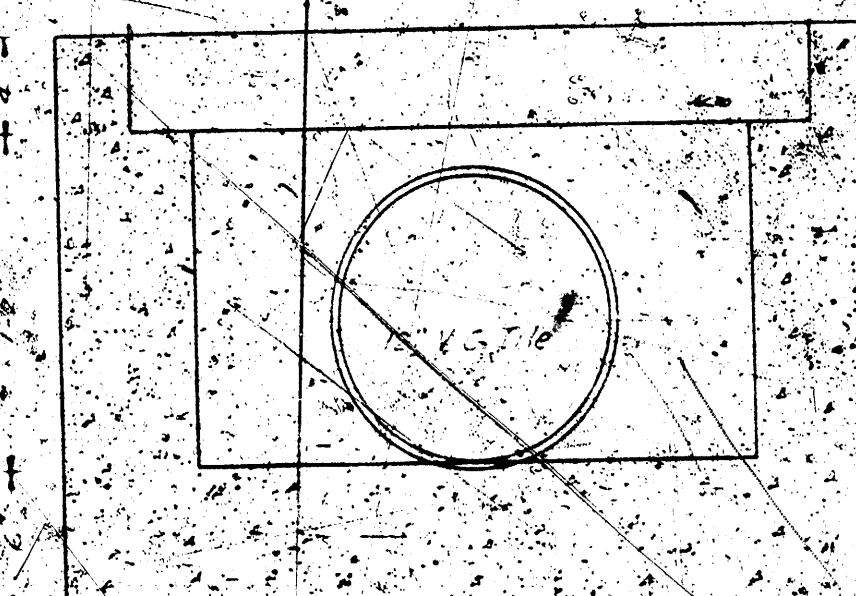

Section 9-B

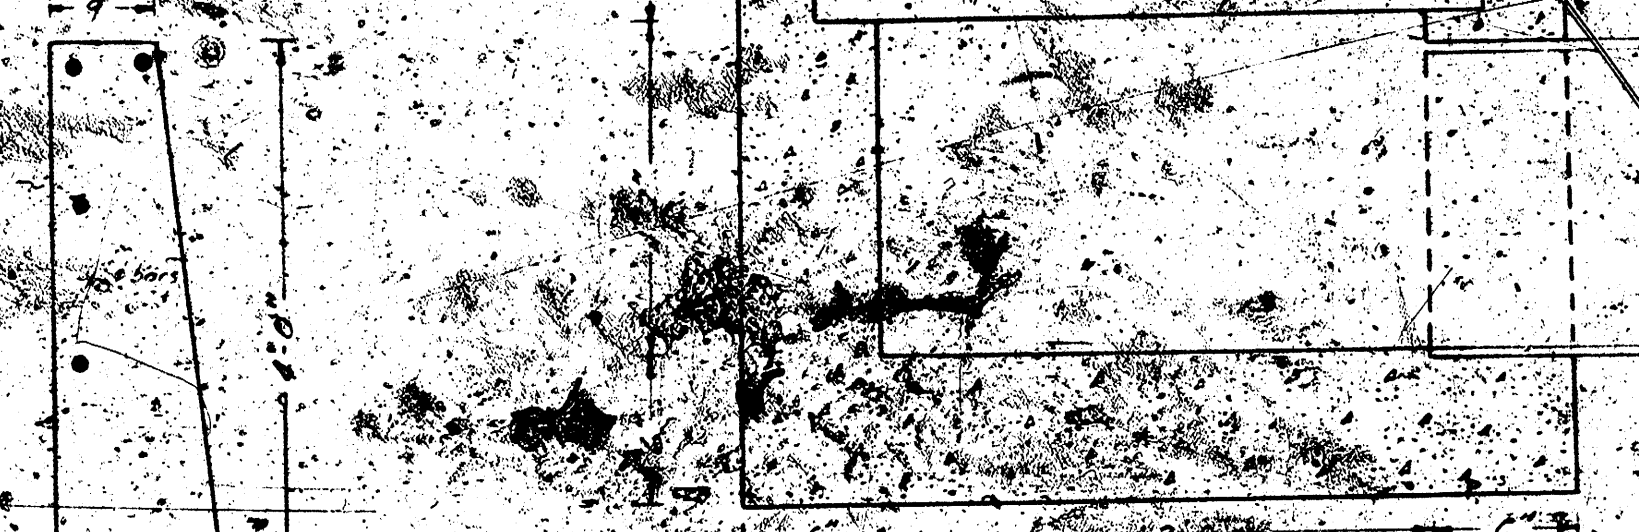


Section 8-A

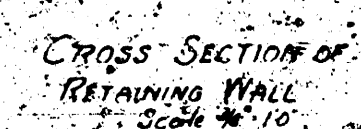


Cross-section of
Retaining Wall
Scale 1/4" = 1'-0"


DETAILS OF CATCH BASIN GRATE AND FRAME
Scale 1/4" = 1'-0"

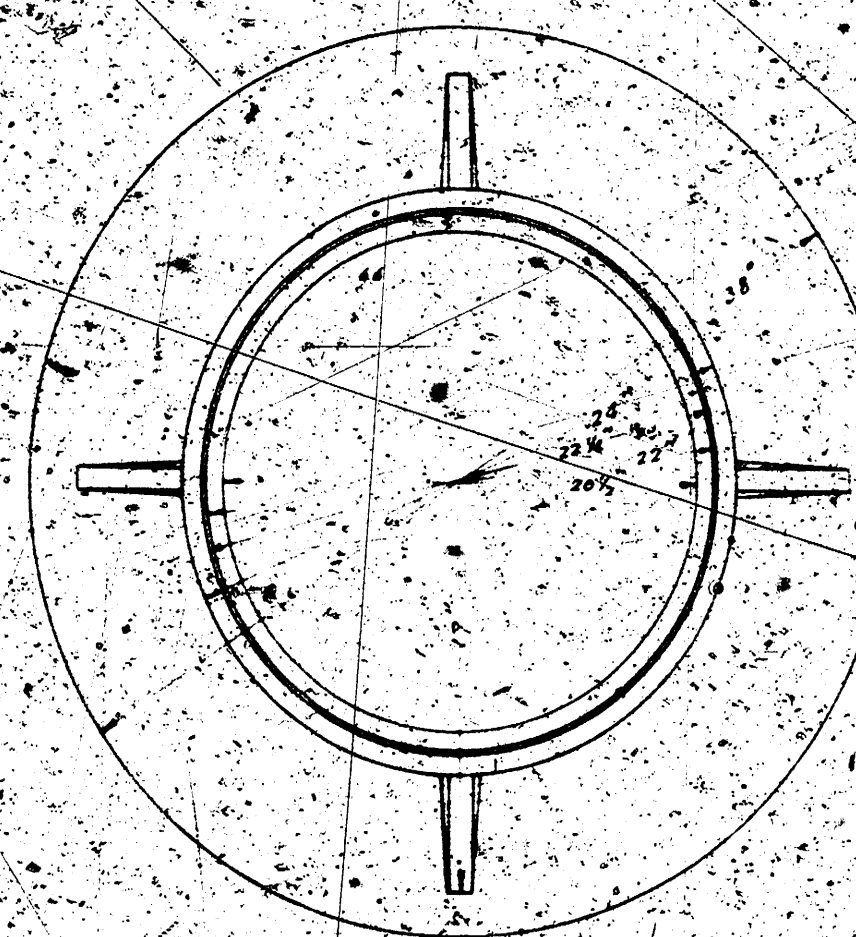


PLAN OF MANHOLE RING

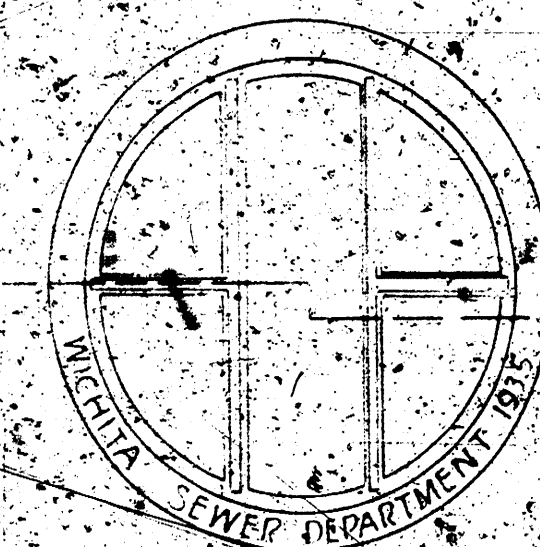

PLAN OF MANHOLE COVER

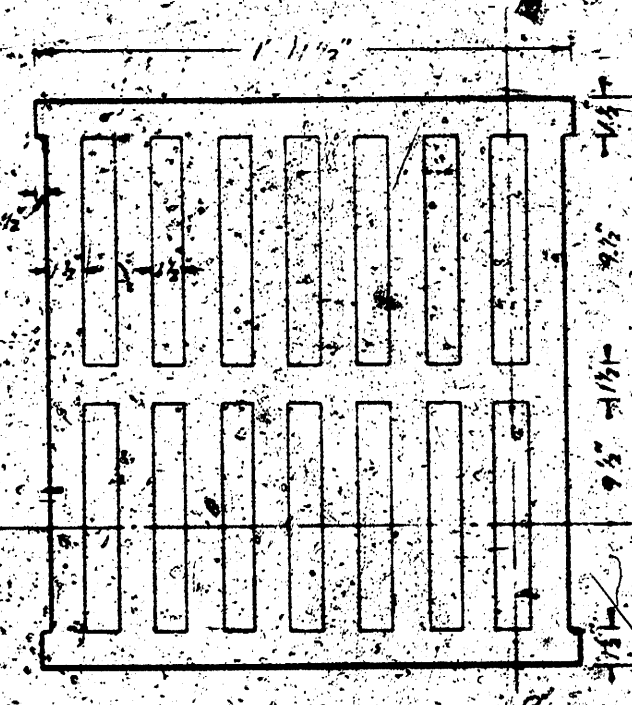


PLAN OF GRATE
HEIGHT 100"

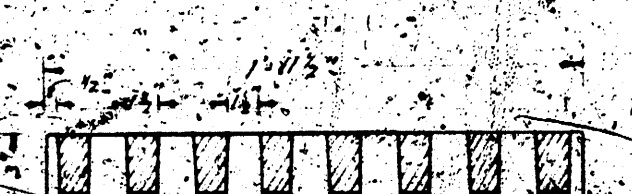

Section A-A



VERTICAL CROSS SECTION OF BRICK MANHOLE
Scale 1/4" = 1'-0"

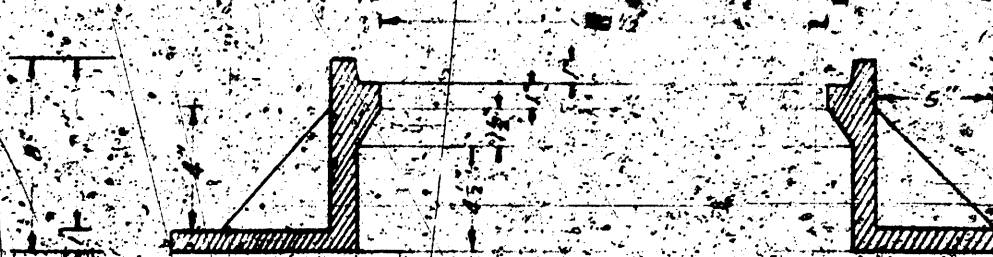

VERTICAL CROSS SECTION OF MANHOLE RING
Scale 1/4" = 1'-0"



Section A-A