


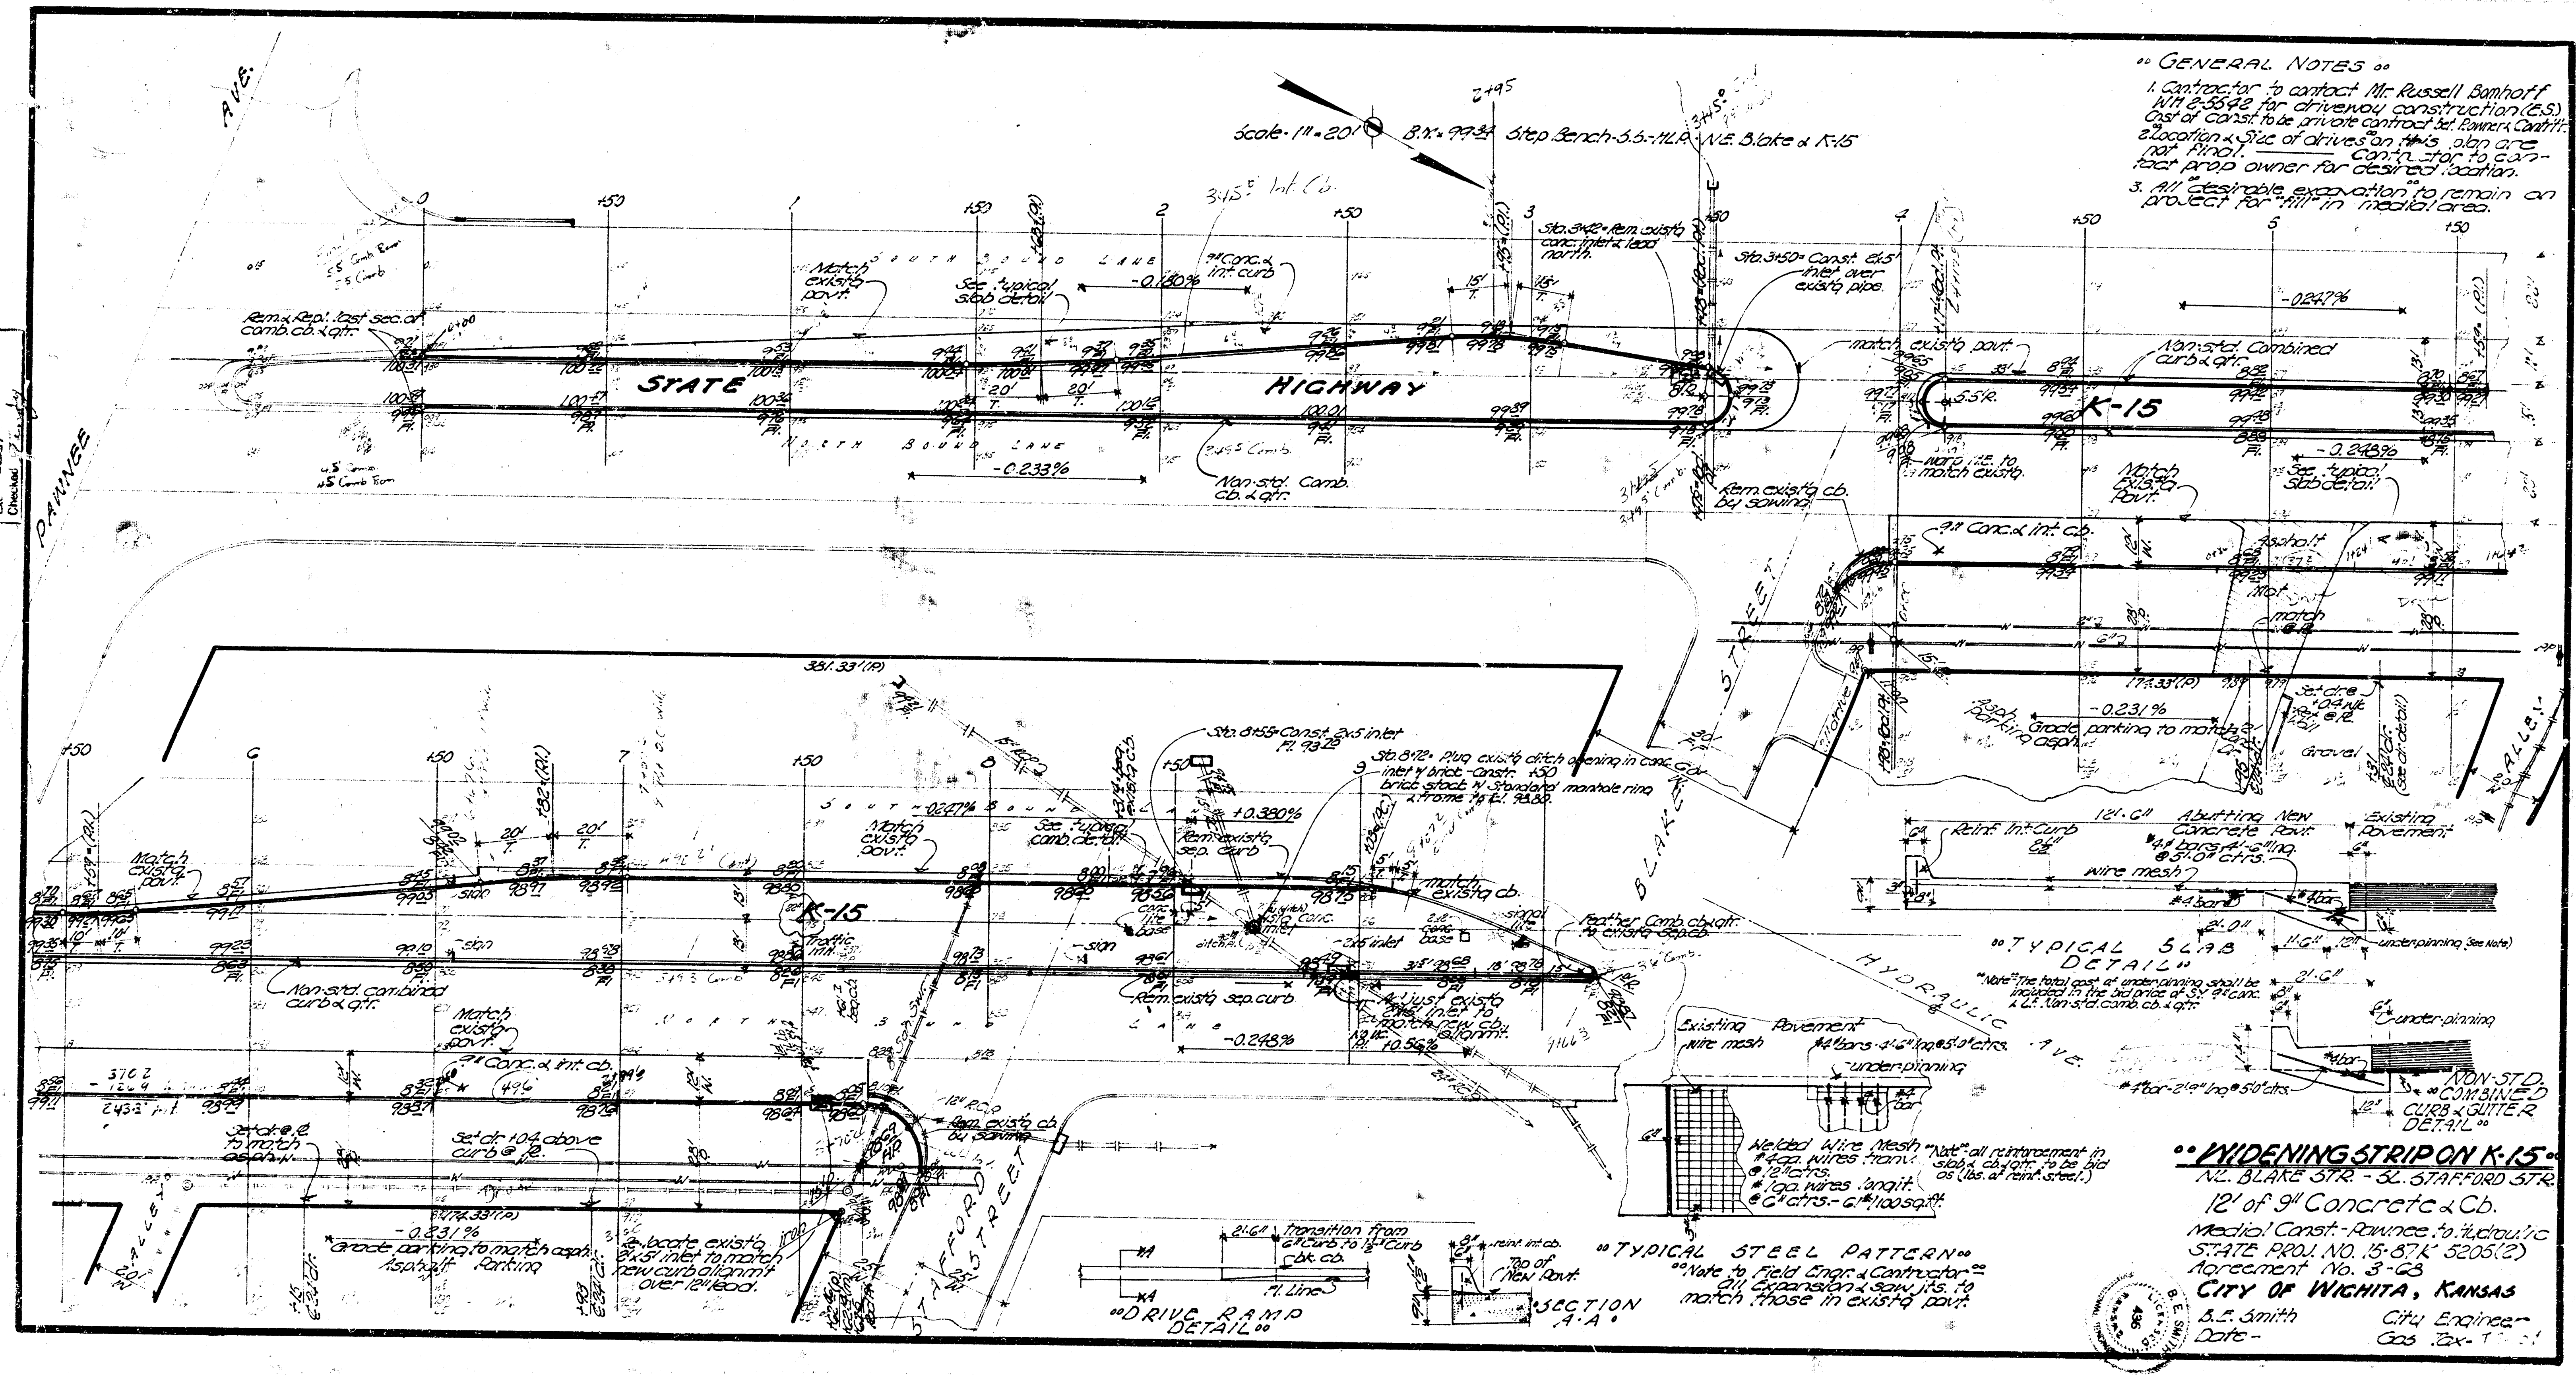

GENERAL NOTES

3. All desirable excavation to remain on project for fill in median area.

WIDENING STRIP ON K-15

12' of 9" Concrete & Cb.


Agreement No. 3-63

CITY OF WICHITA, KANSAS

S. E. Smith
City Engineer
Date -