

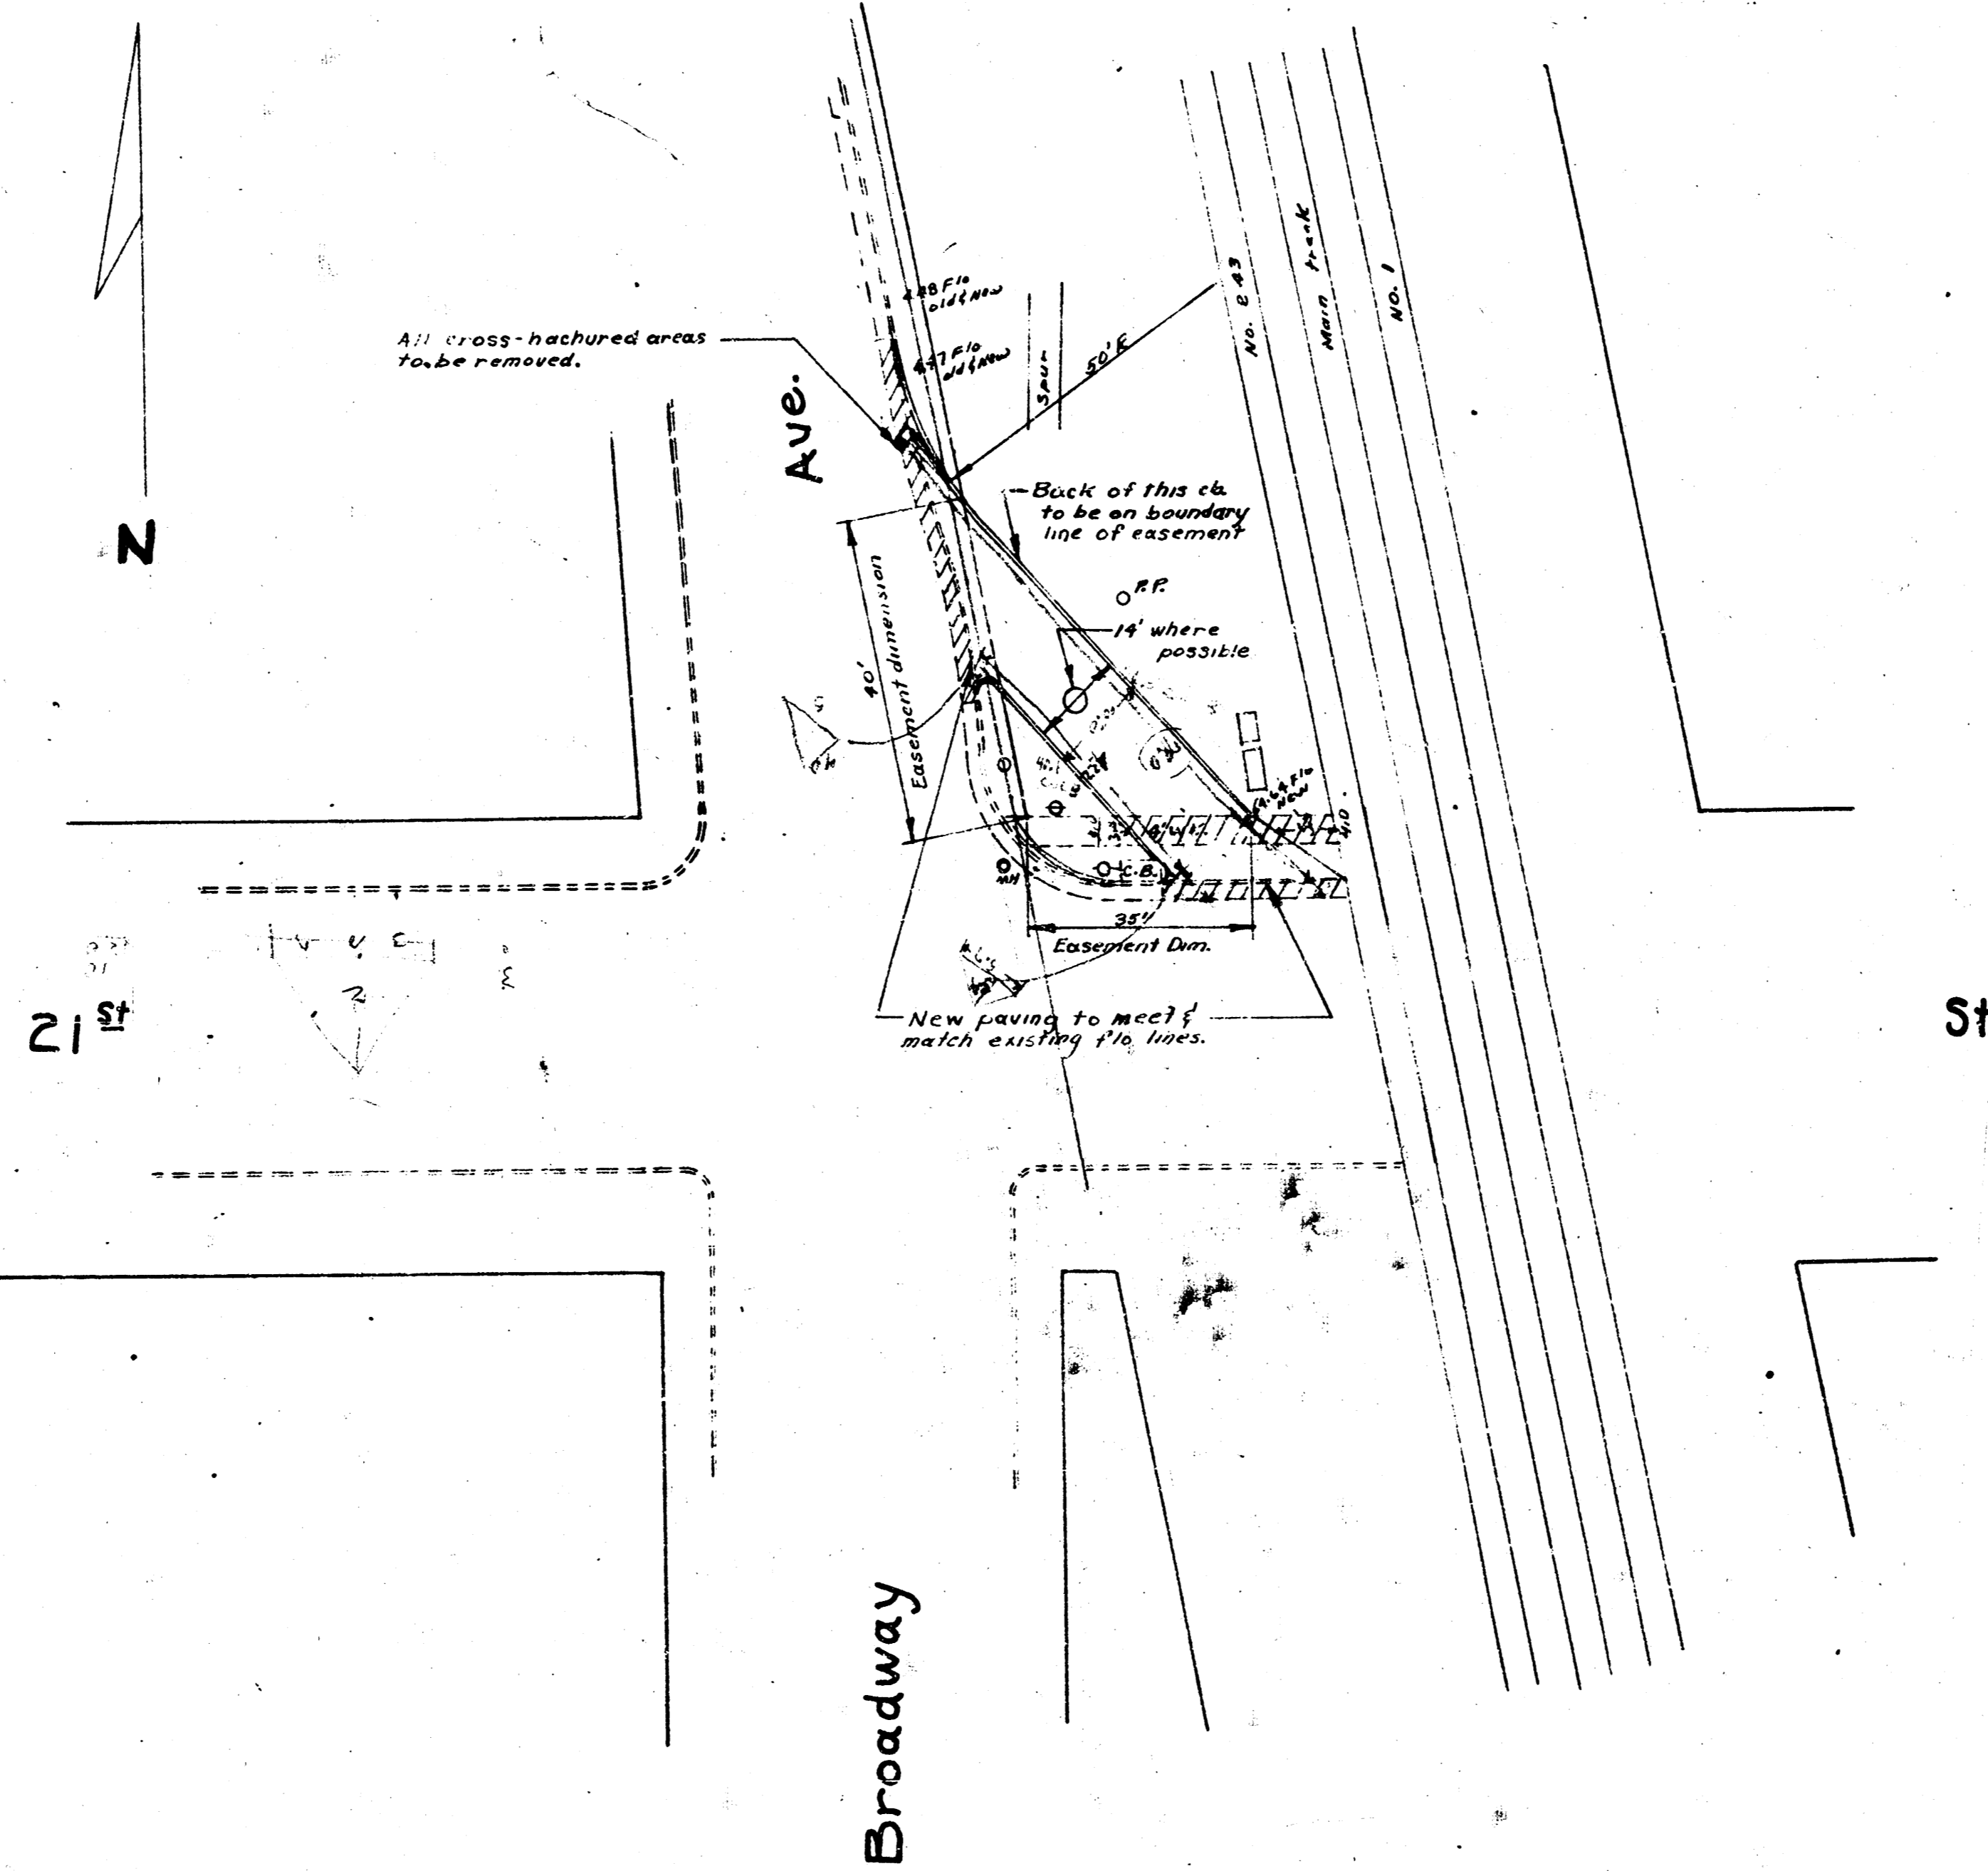


B.M. 12971 Std. N.E. corner Broadway & 21st St

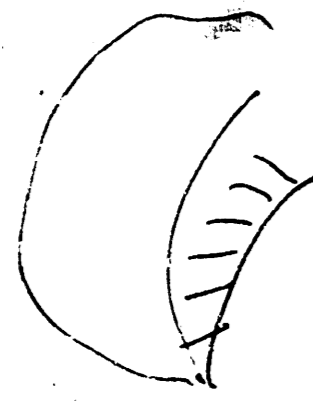

Intersection - N.E. corner
Broadway & 21st St.
14' Conc. & Curb
City of Wichita, Kansas
L. K. White - City Engineer
May 1950

B.M. 129.71 Std. N.E. corner Broadway & 21st

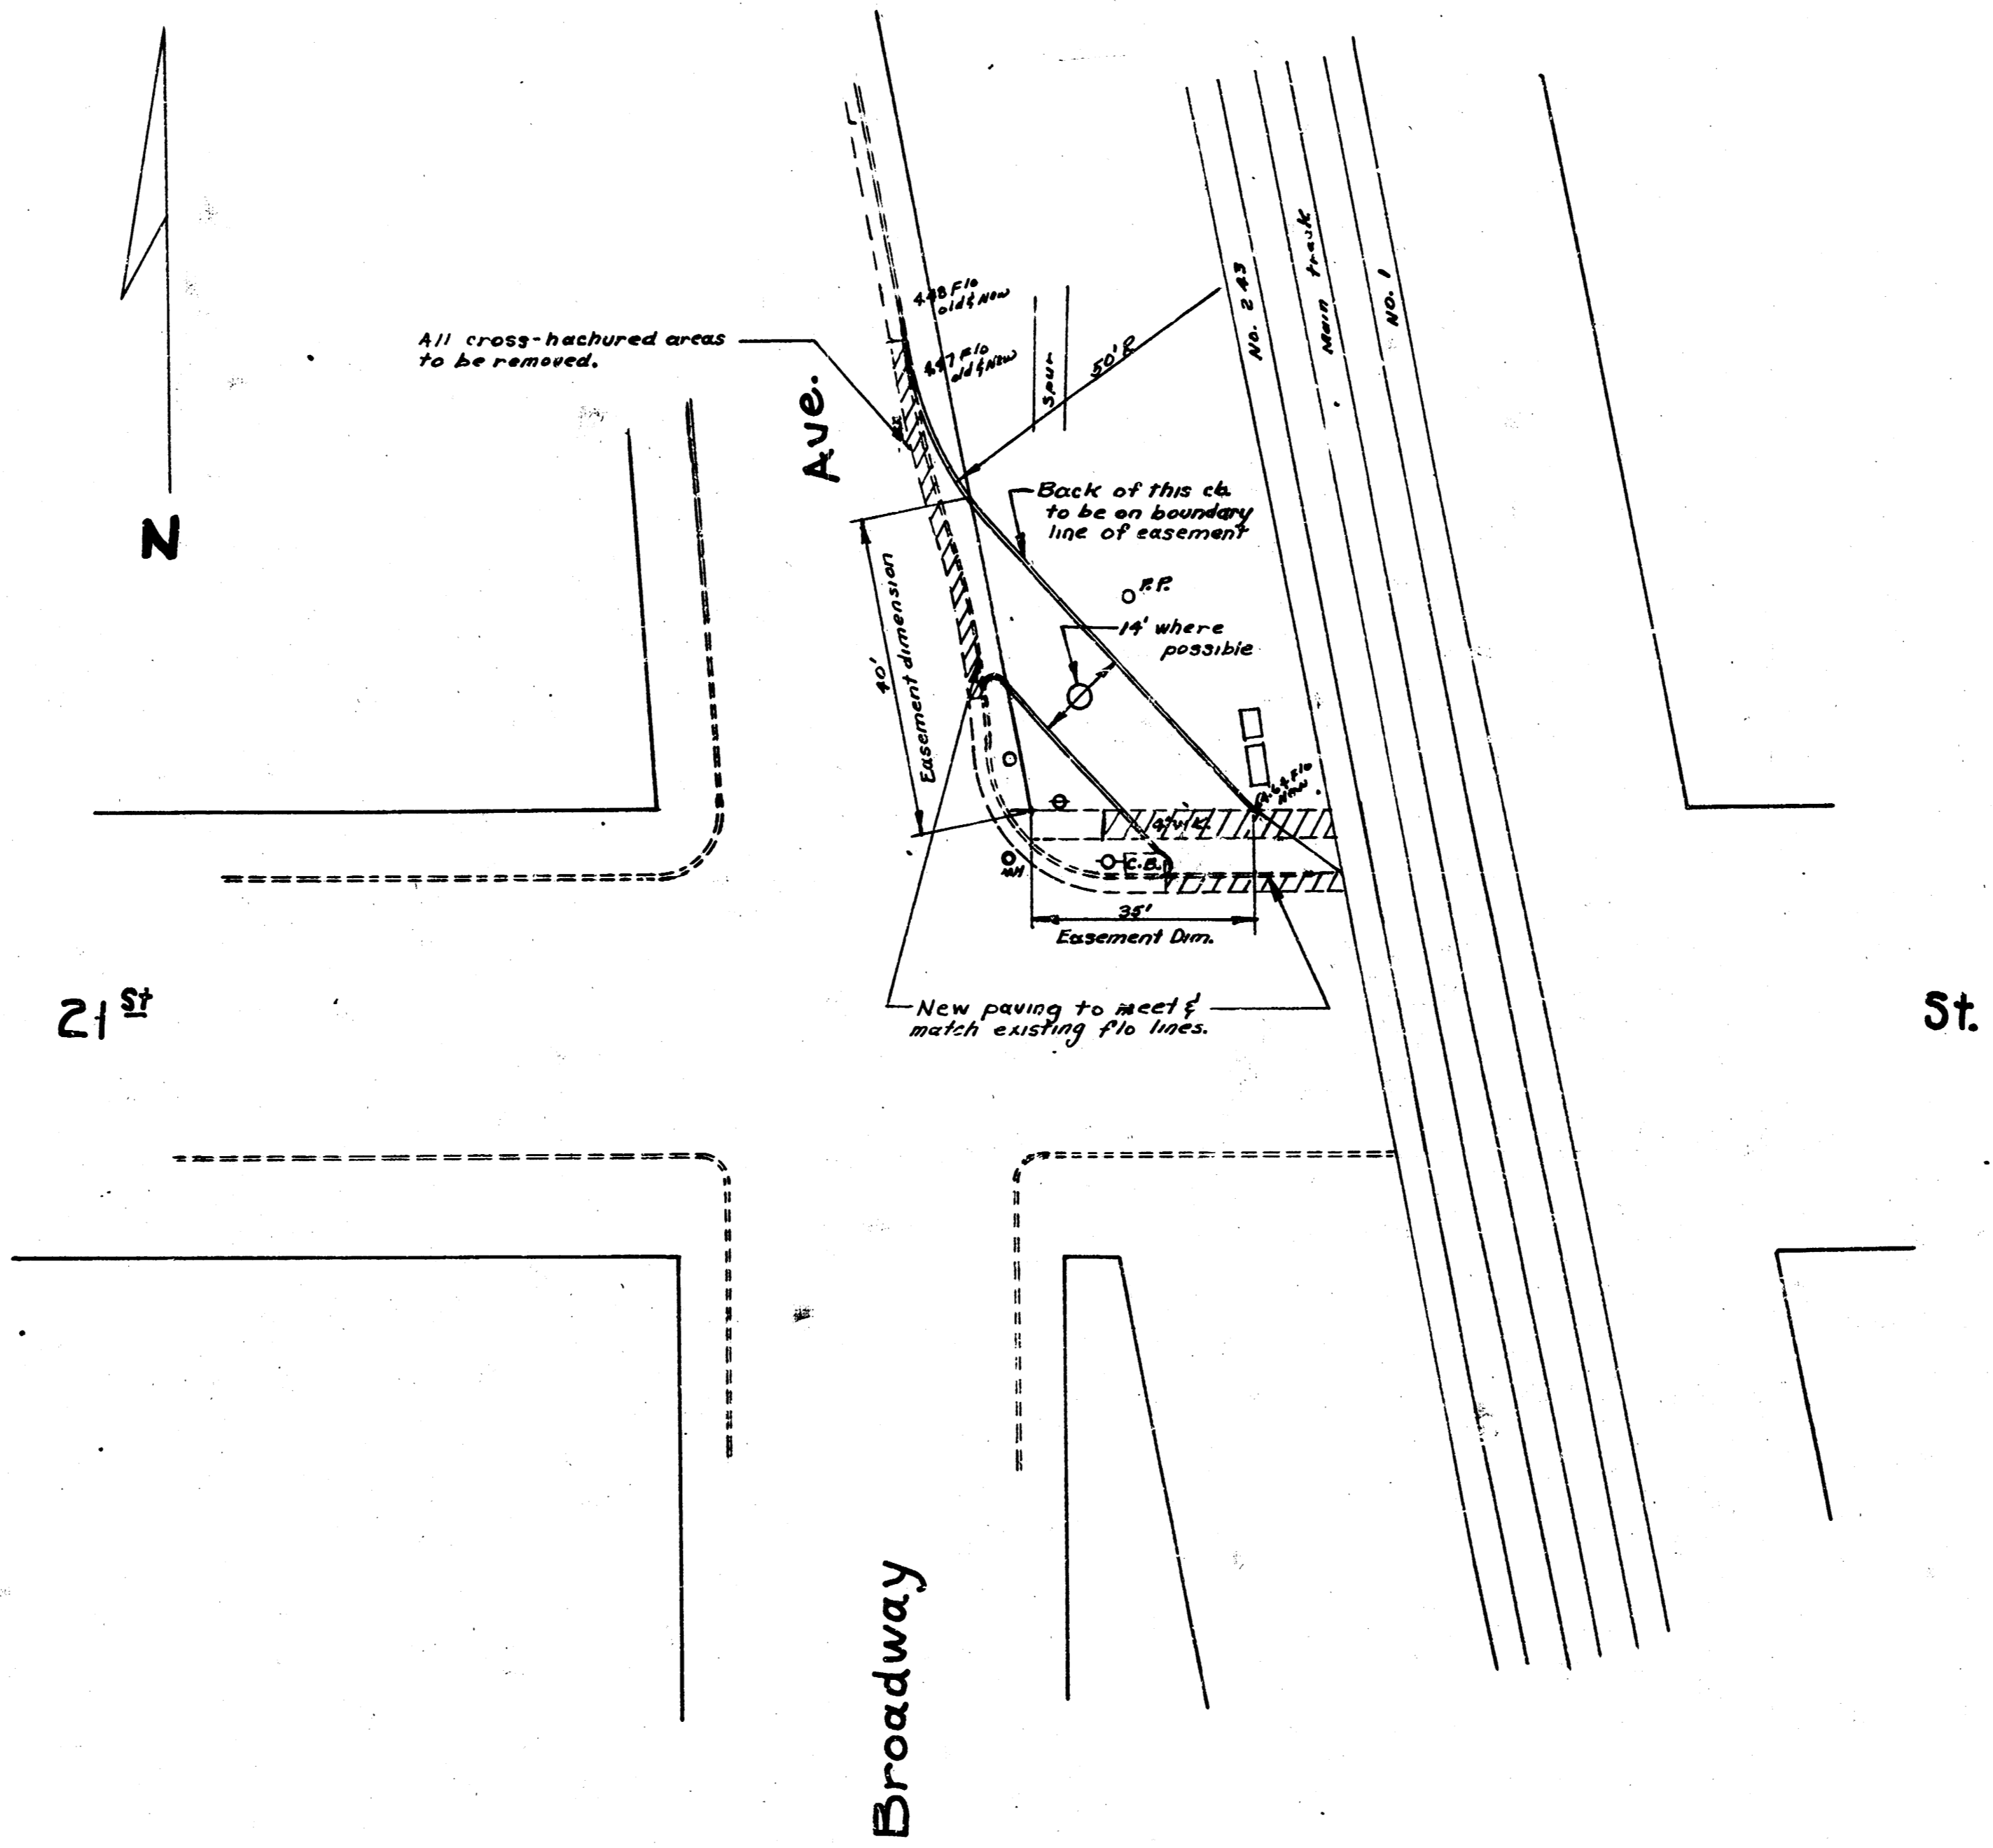

Intersection - N.E. corner
Broadway & 21st St.
14' Conc. & Curb
City of Wichita, Kansas
L. K. White - City Engineer
May 1950