



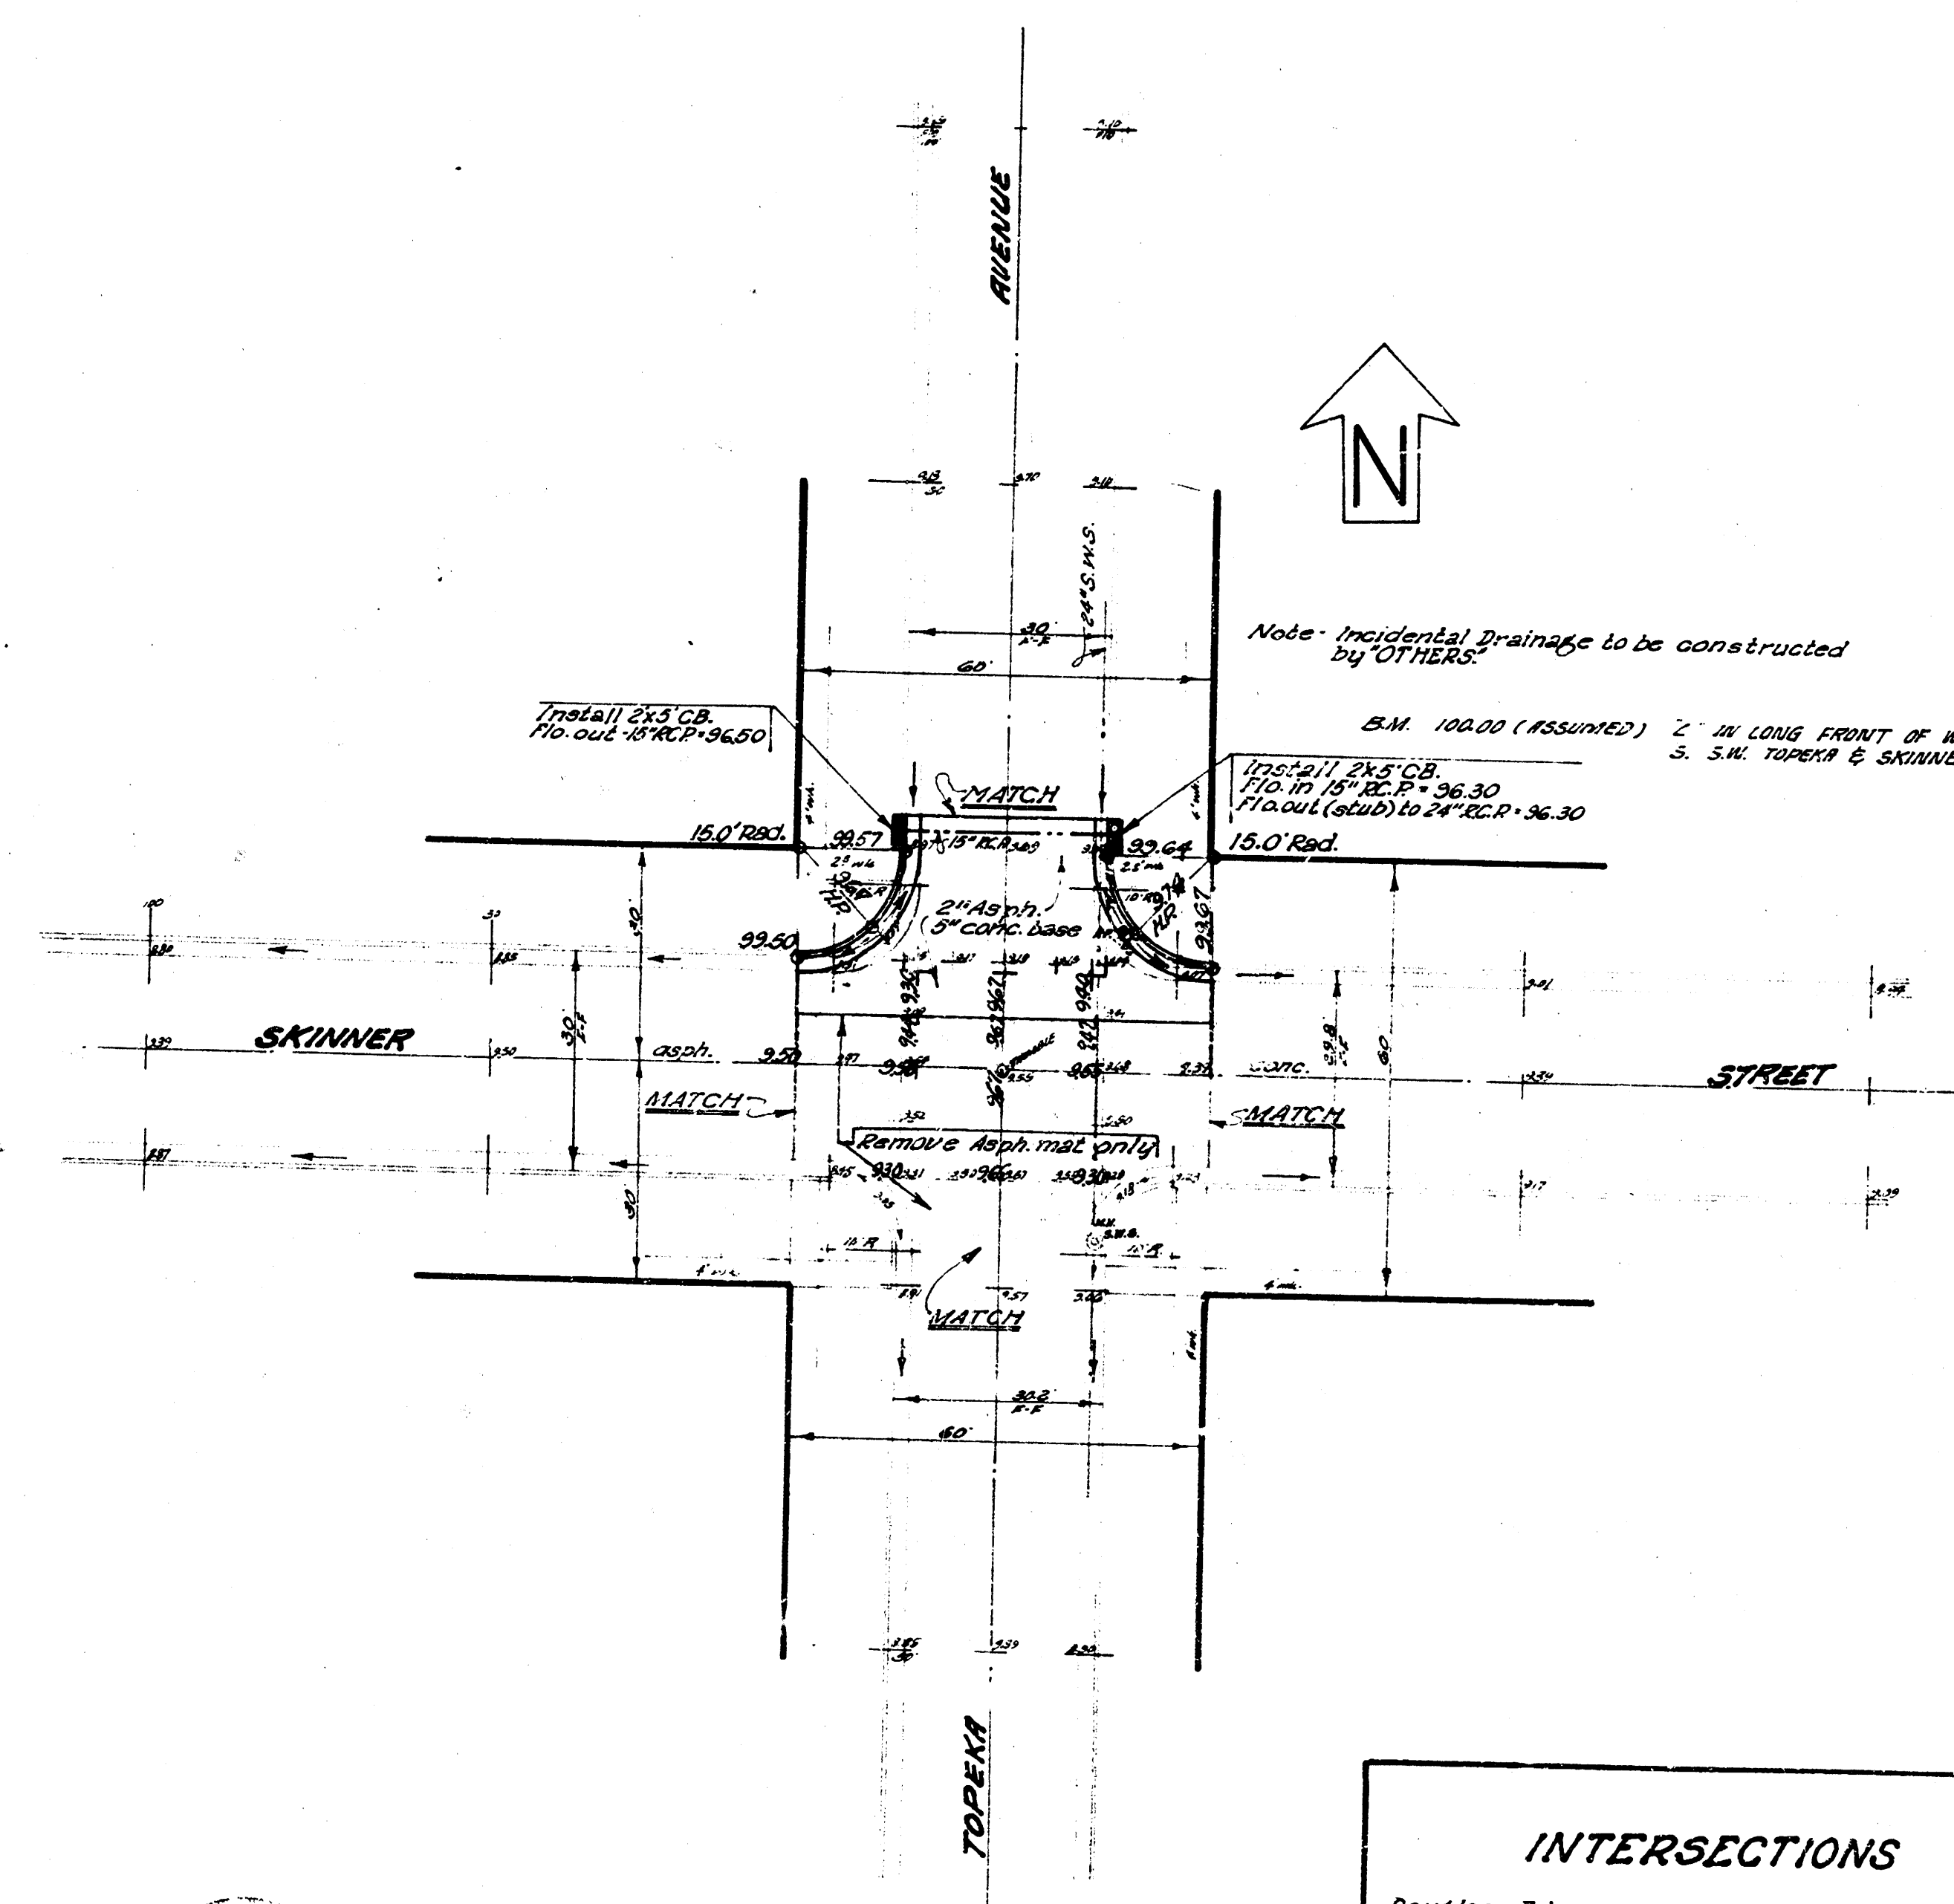

INTERSECTIONS
 Douglas-Edgemoor - Topeka & Skinner
 RE-CONSTRUCTION
 City of Wichita, Kansas
 S.D. Smith
 Date May 1961
 City Engineer
 Proj. No. T-16-O

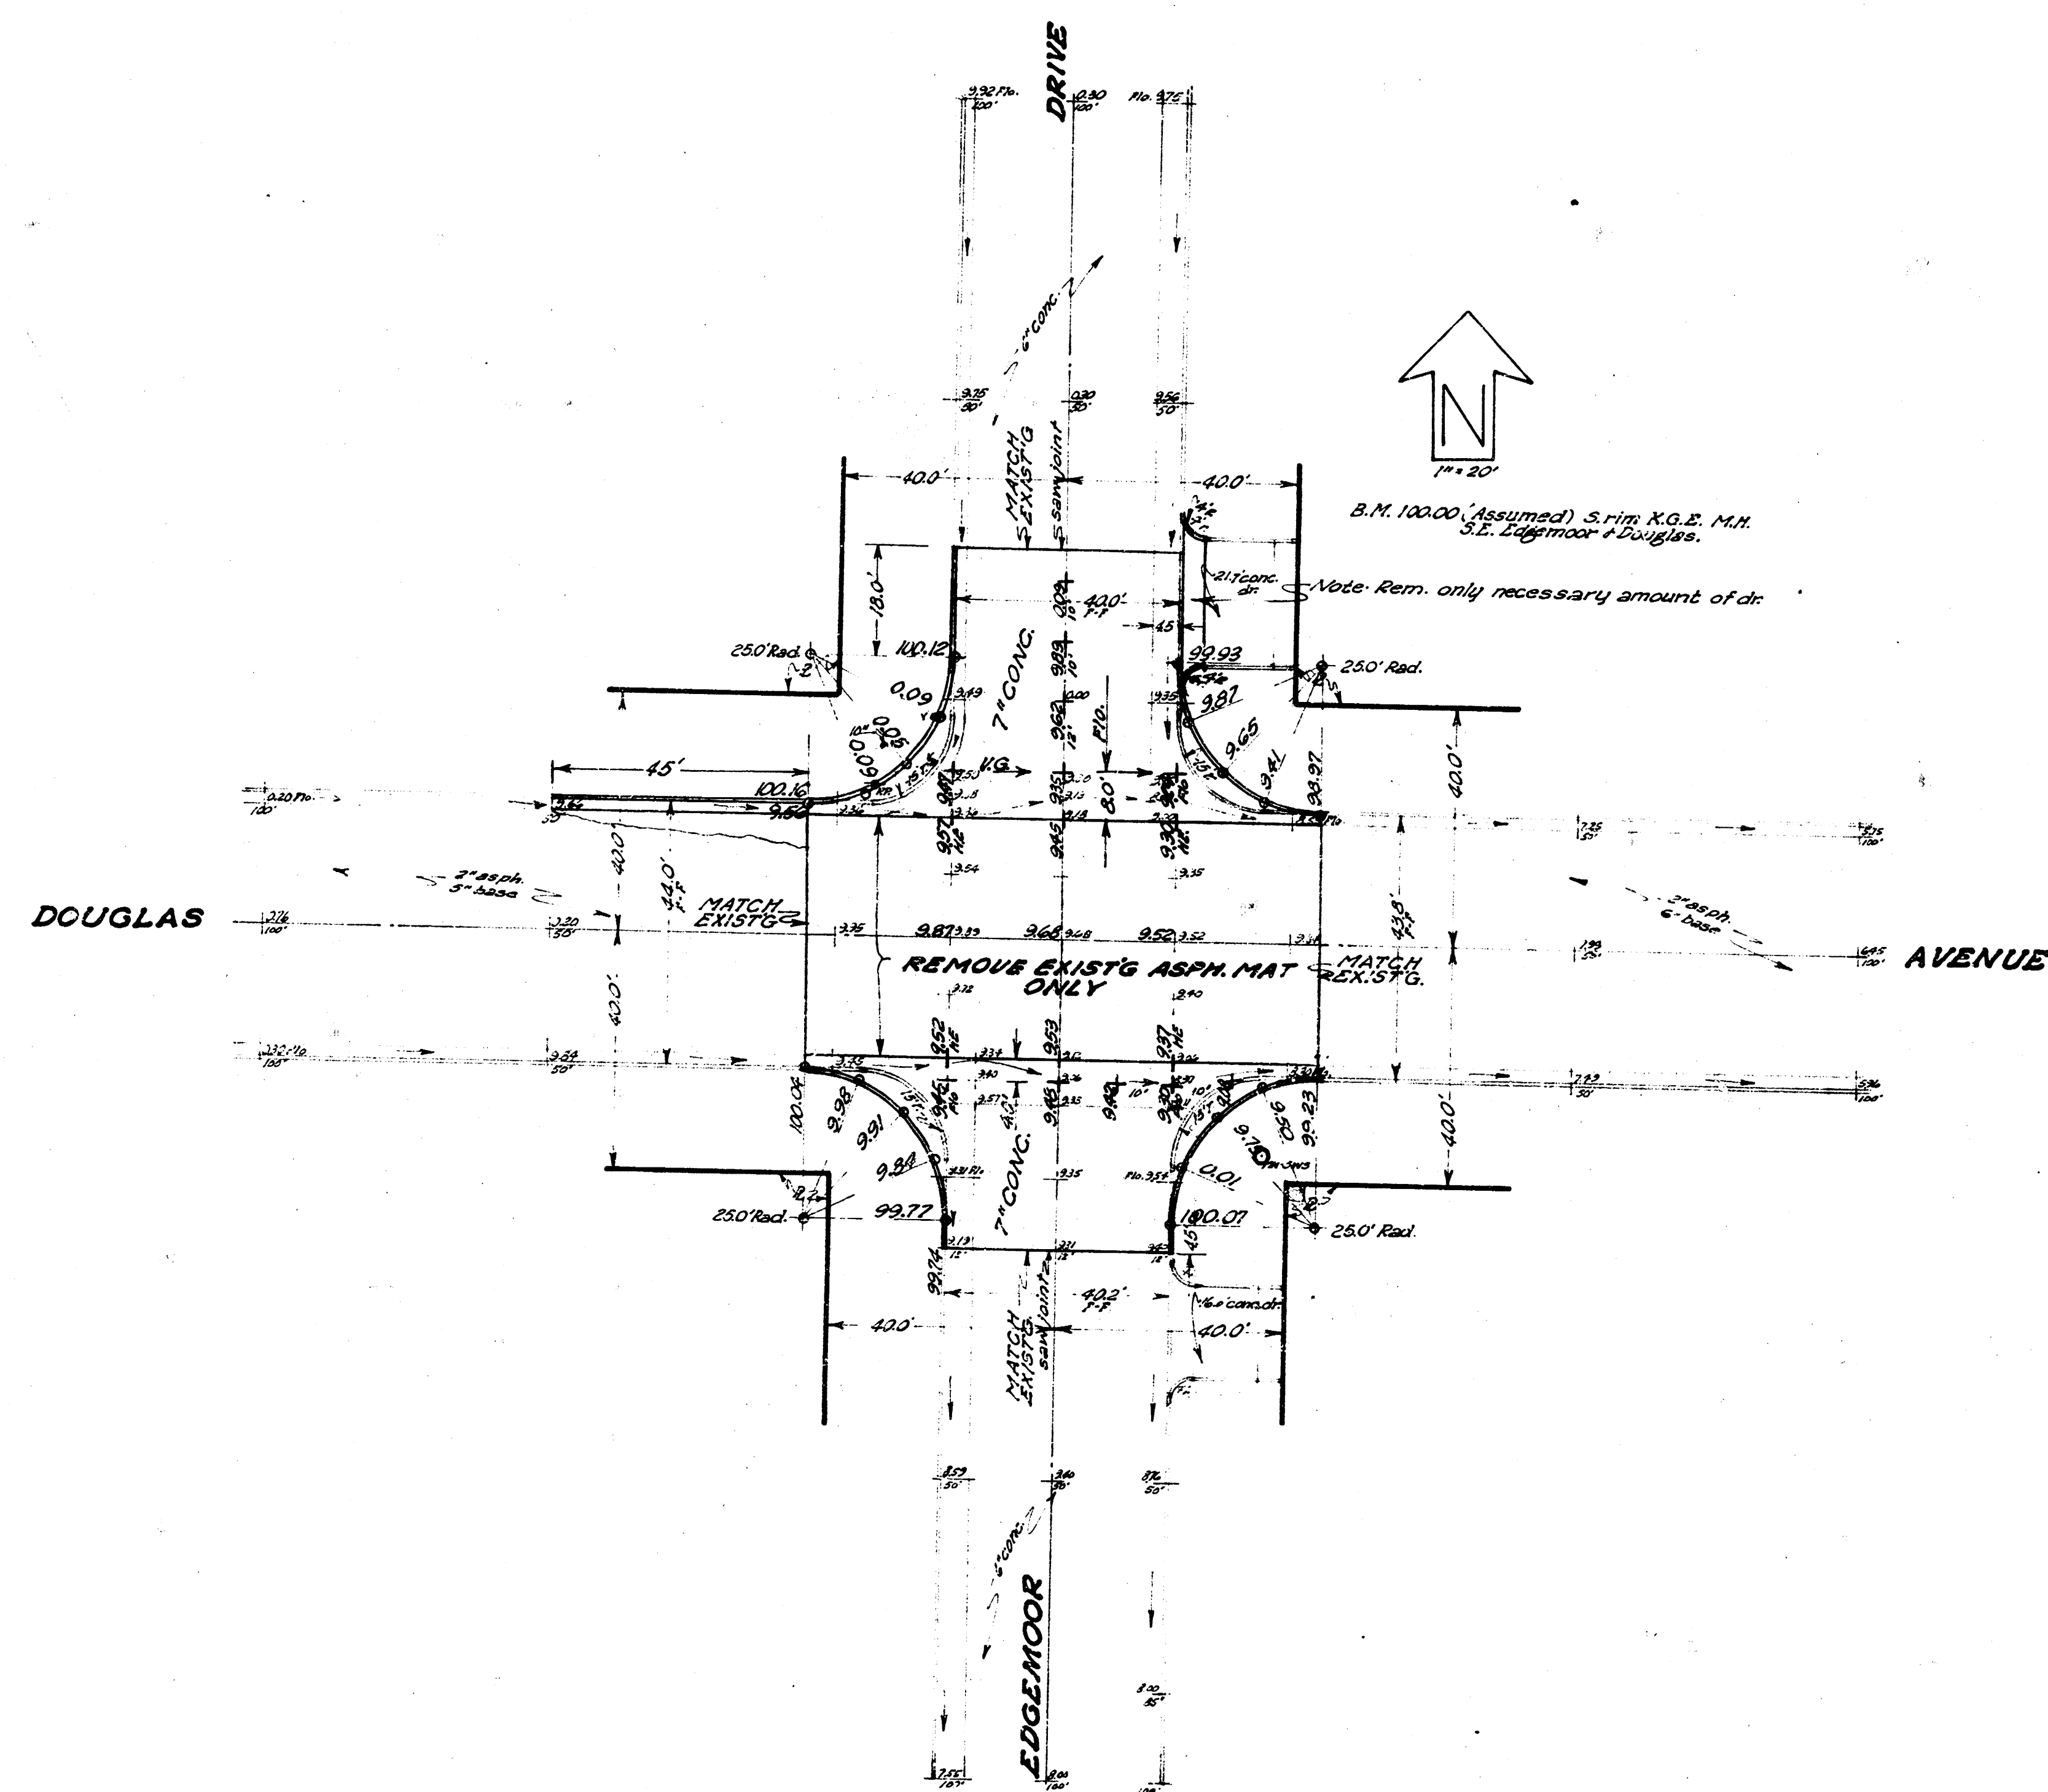

Drawn by C.M. 11/1/60 112
 L.H. 5/2/61
 L.C.
 Checked