


*Refine
to
7/29/54 gke*

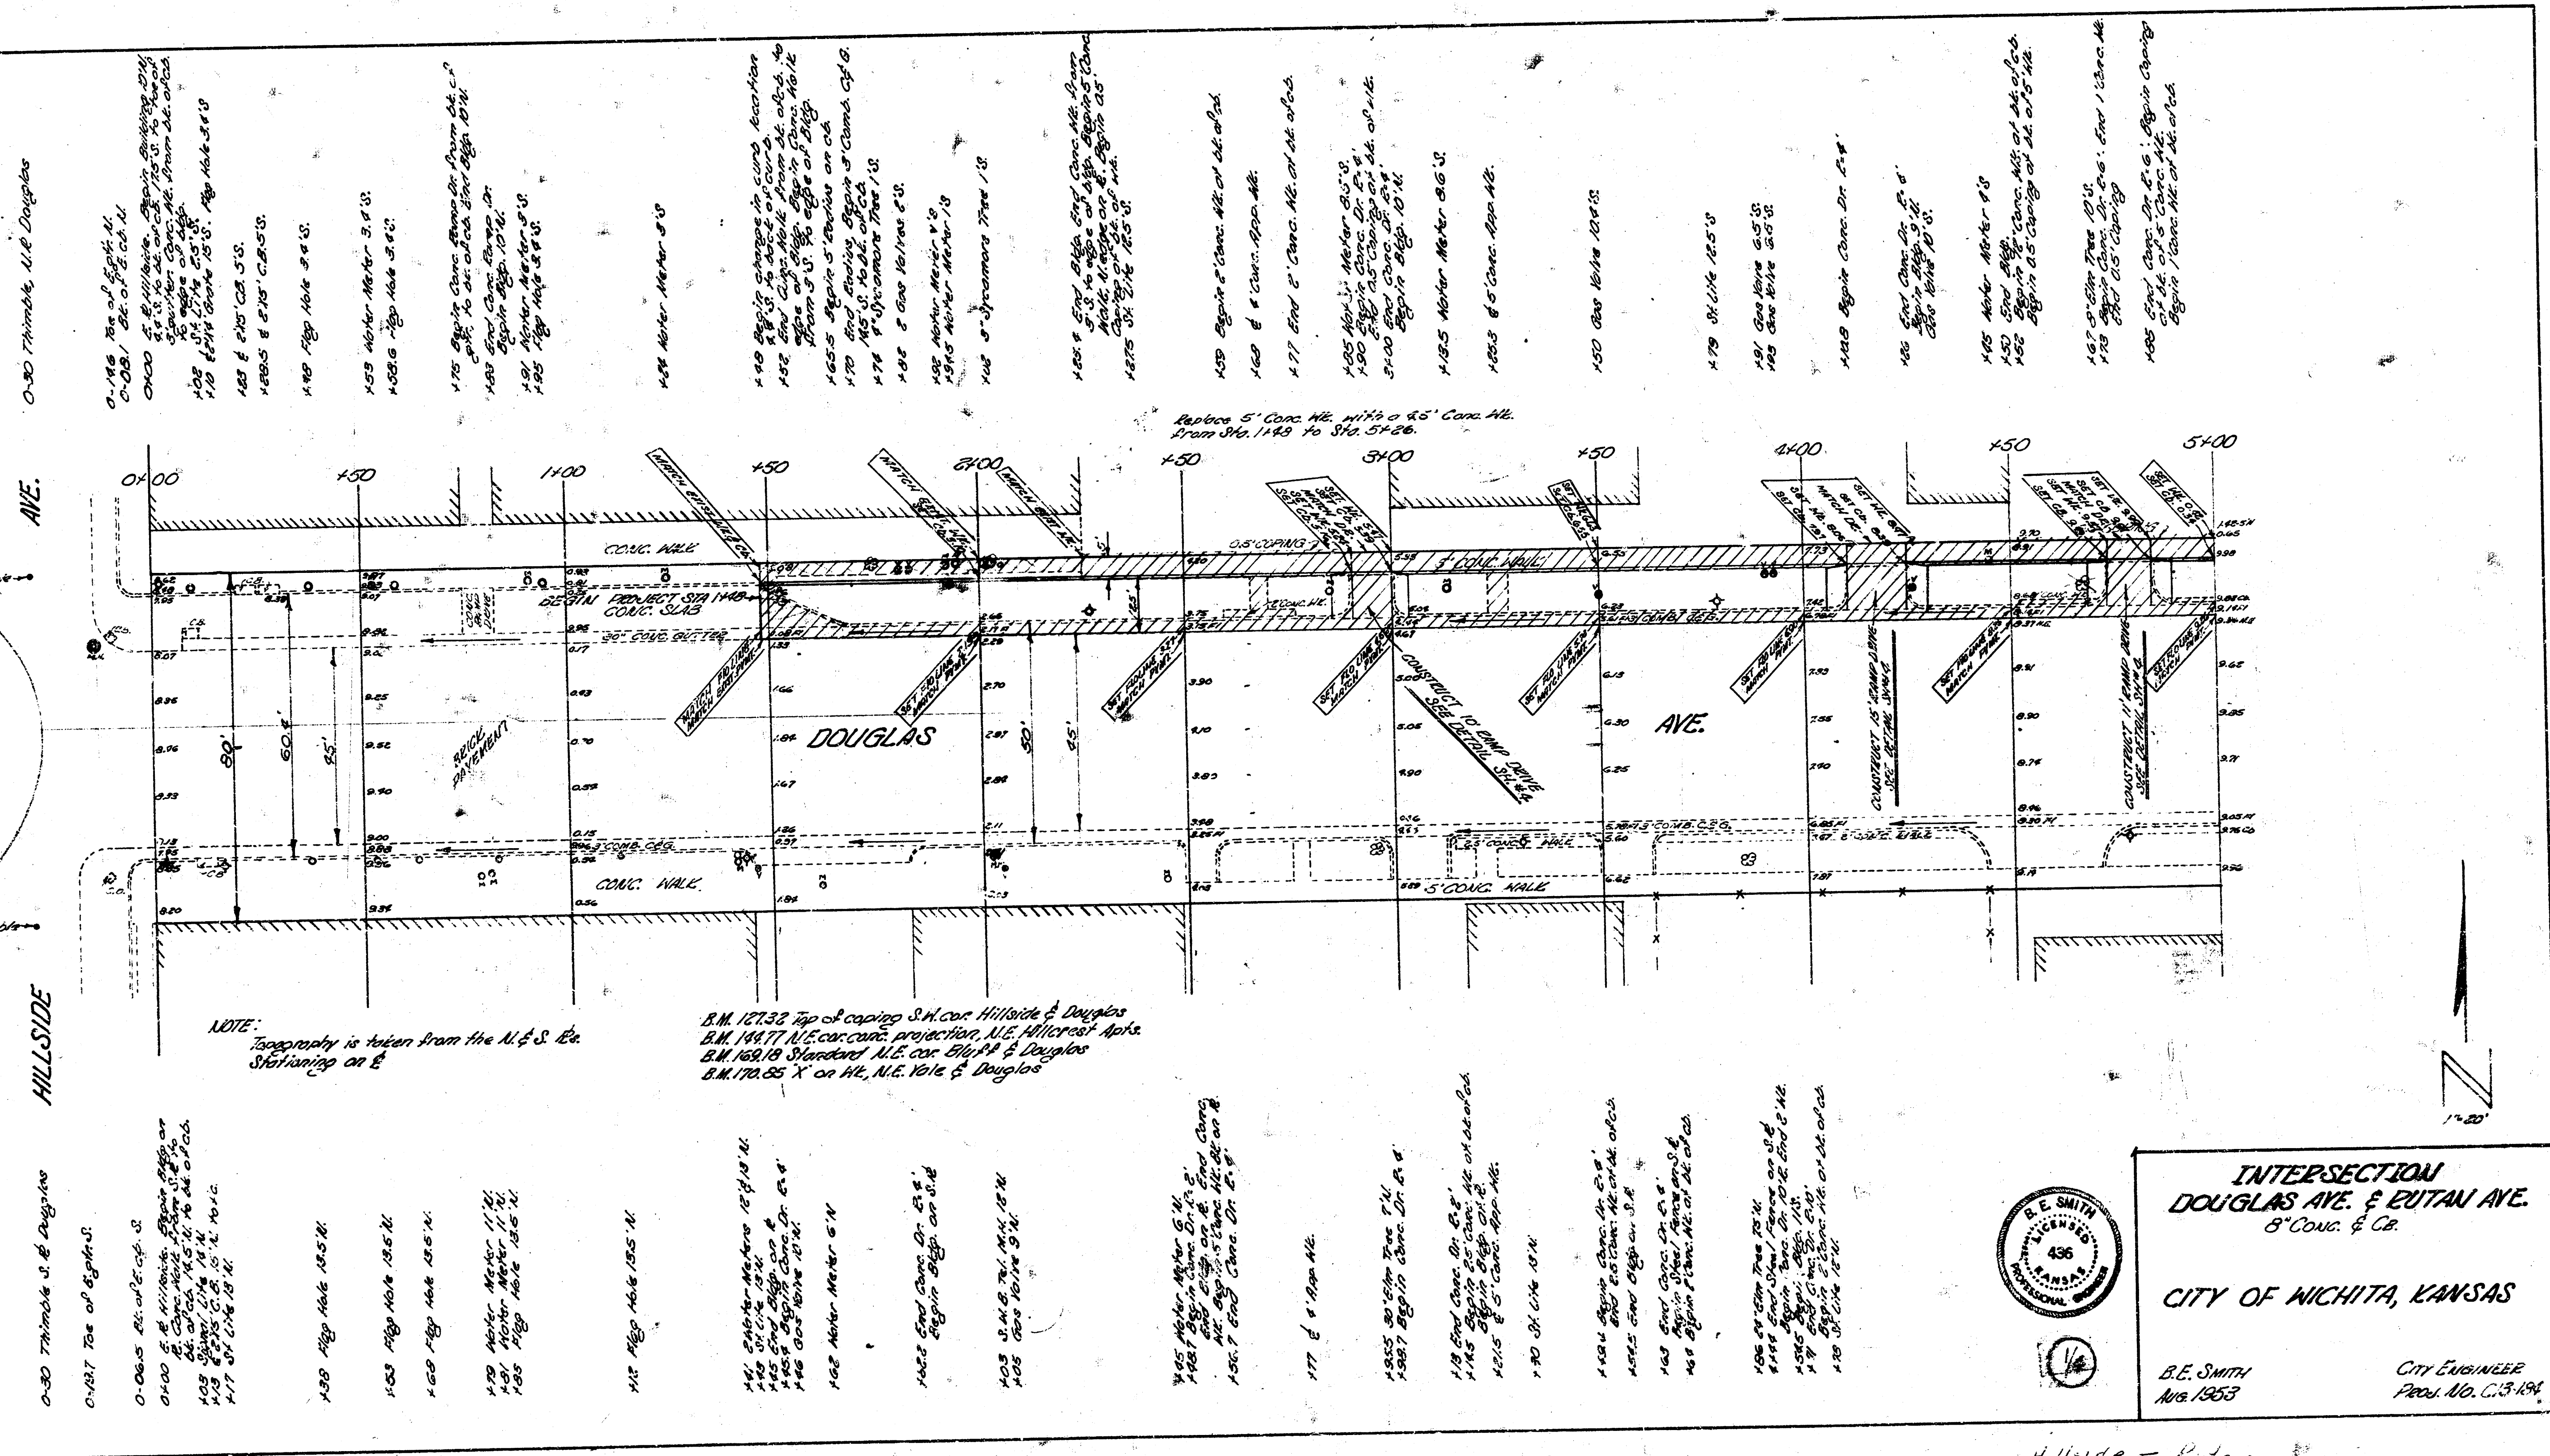

Stationing on W. R.

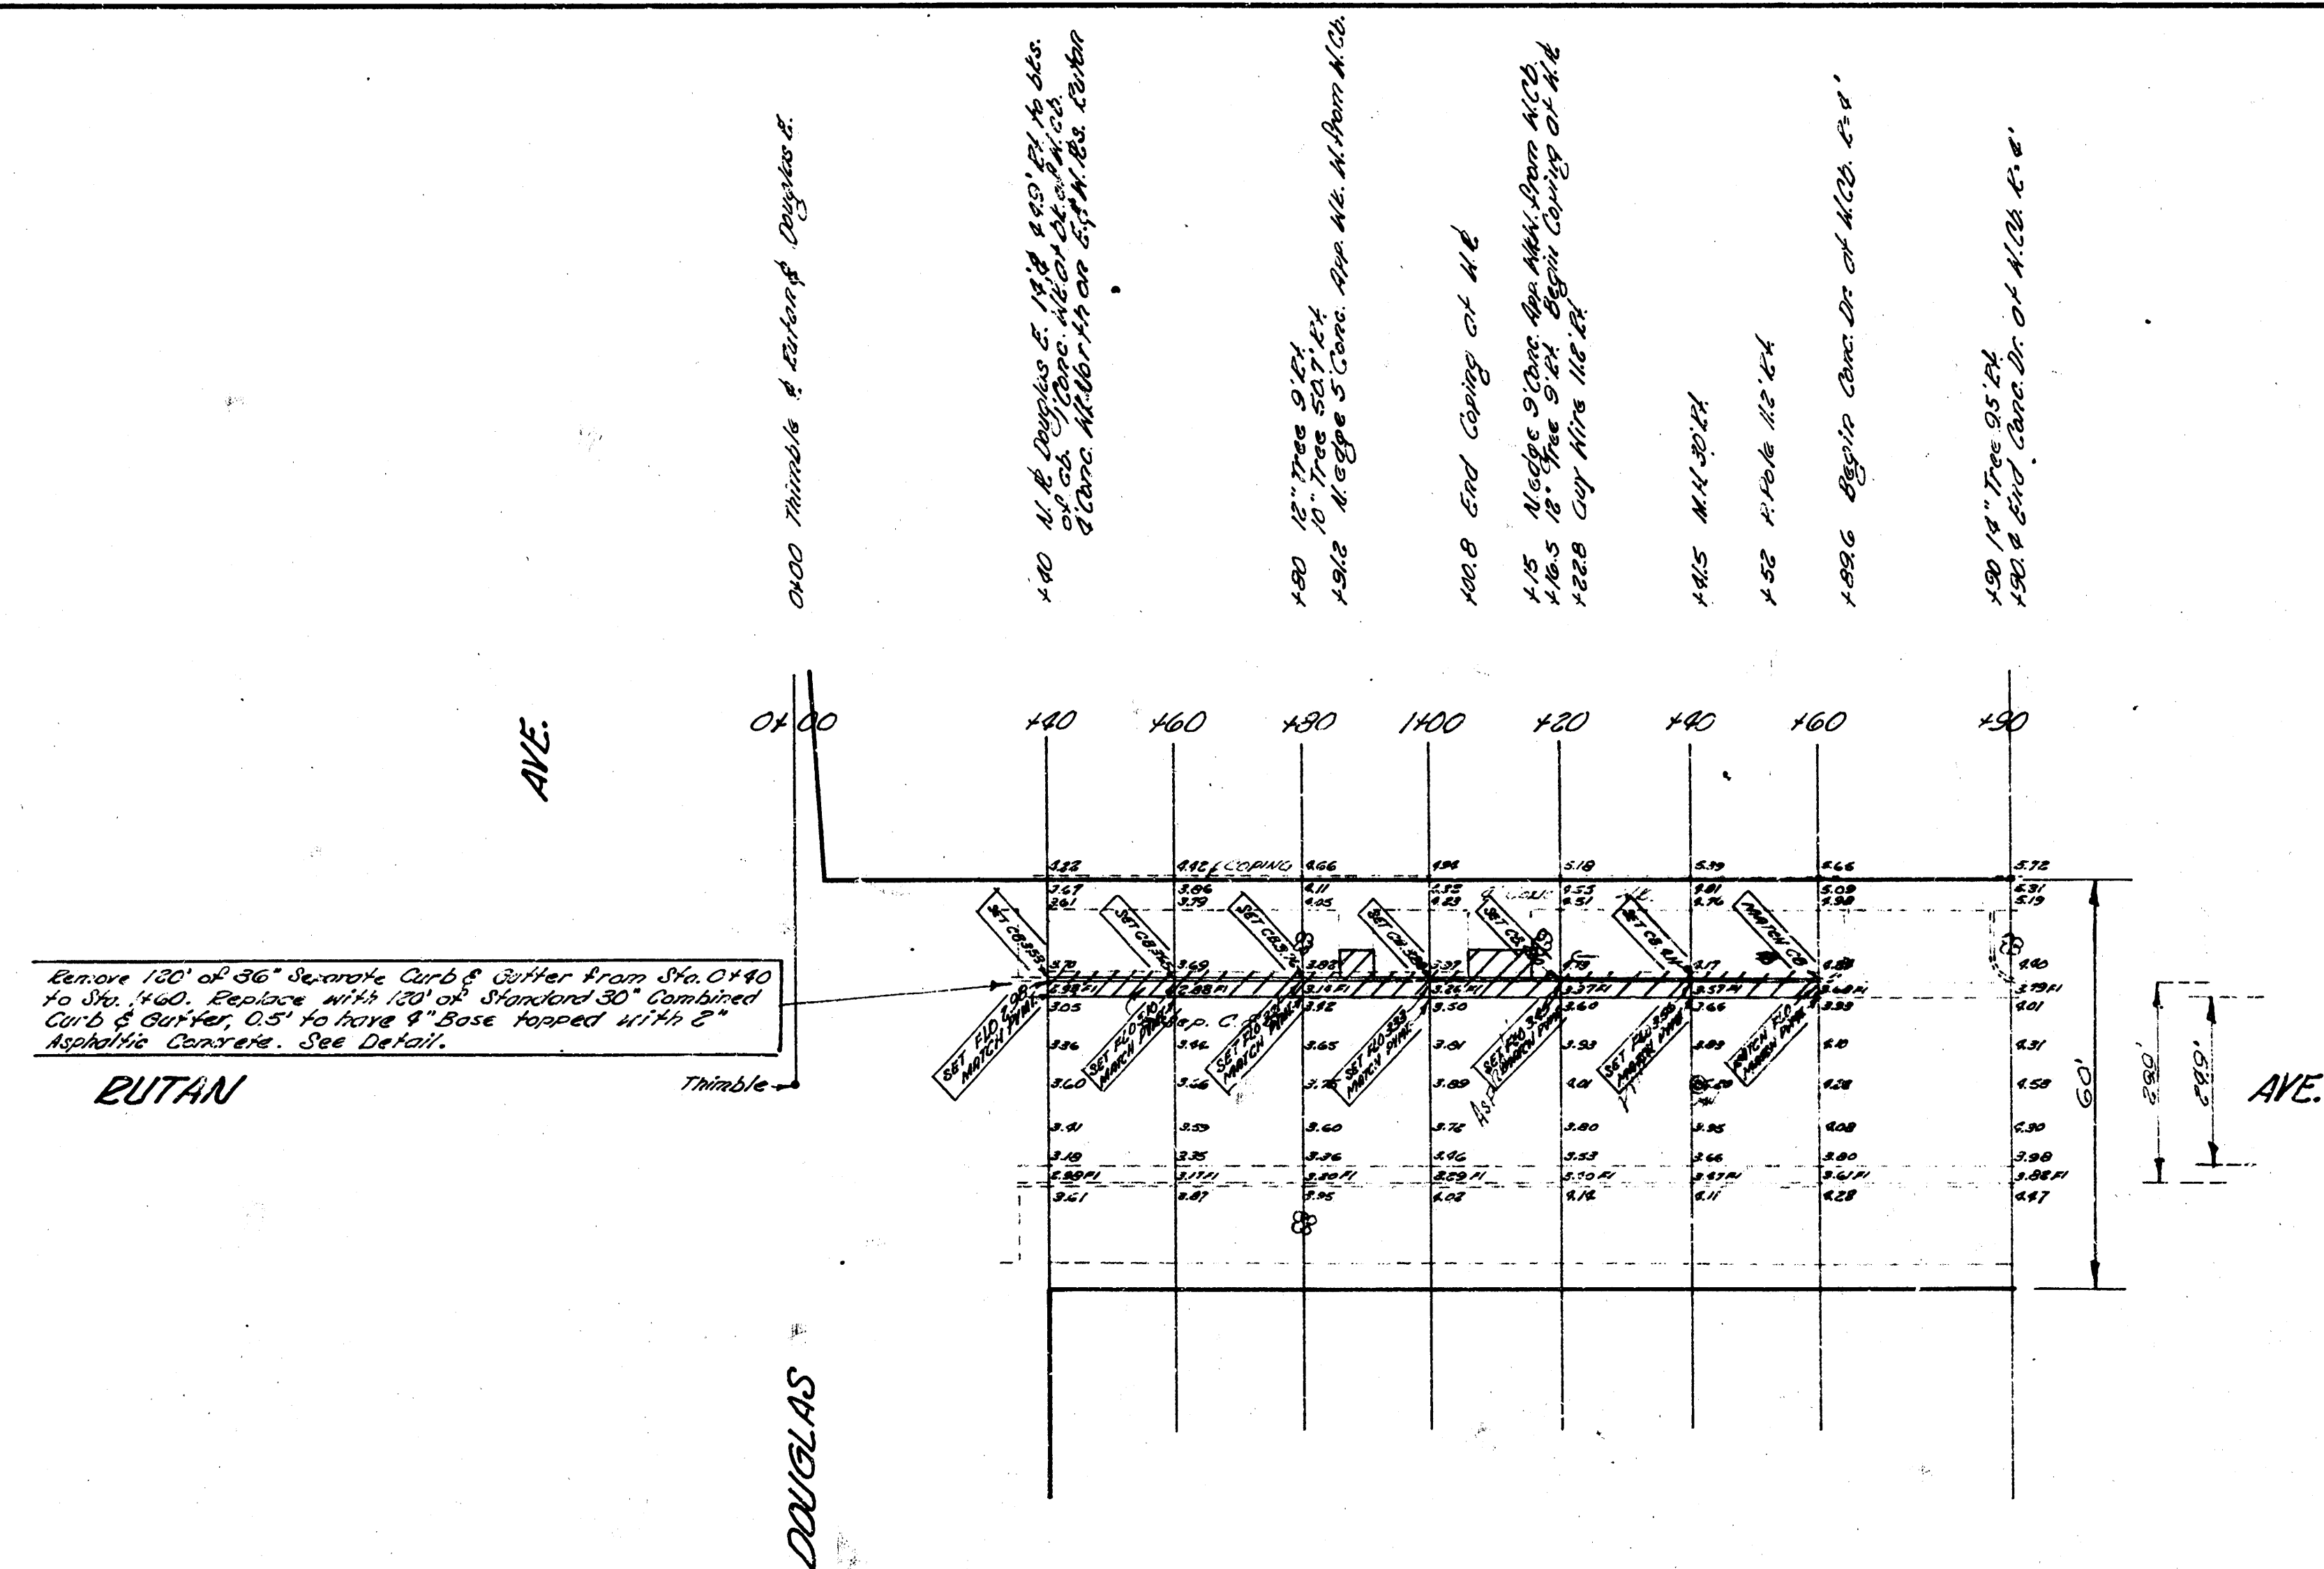


Diagram illustrating the cross-section of a concrete curb and gutter. The curb is 6" high and 6" wide at the top. The gutter is 26" wide at the bottom and 30" wide at the top. The gutter is 18" deep. The curb is labeled "Concrete" and the gutter is labeled "Gravel".


DETAIL FOR COMBINED CURB & GUTTER
FROM STA. 0+40 TO STA. 1+60
NOT TO SCALE

N


17-20

INTERSECTION
DOUGLAS AVE. & BUTAN AVE.


3
14

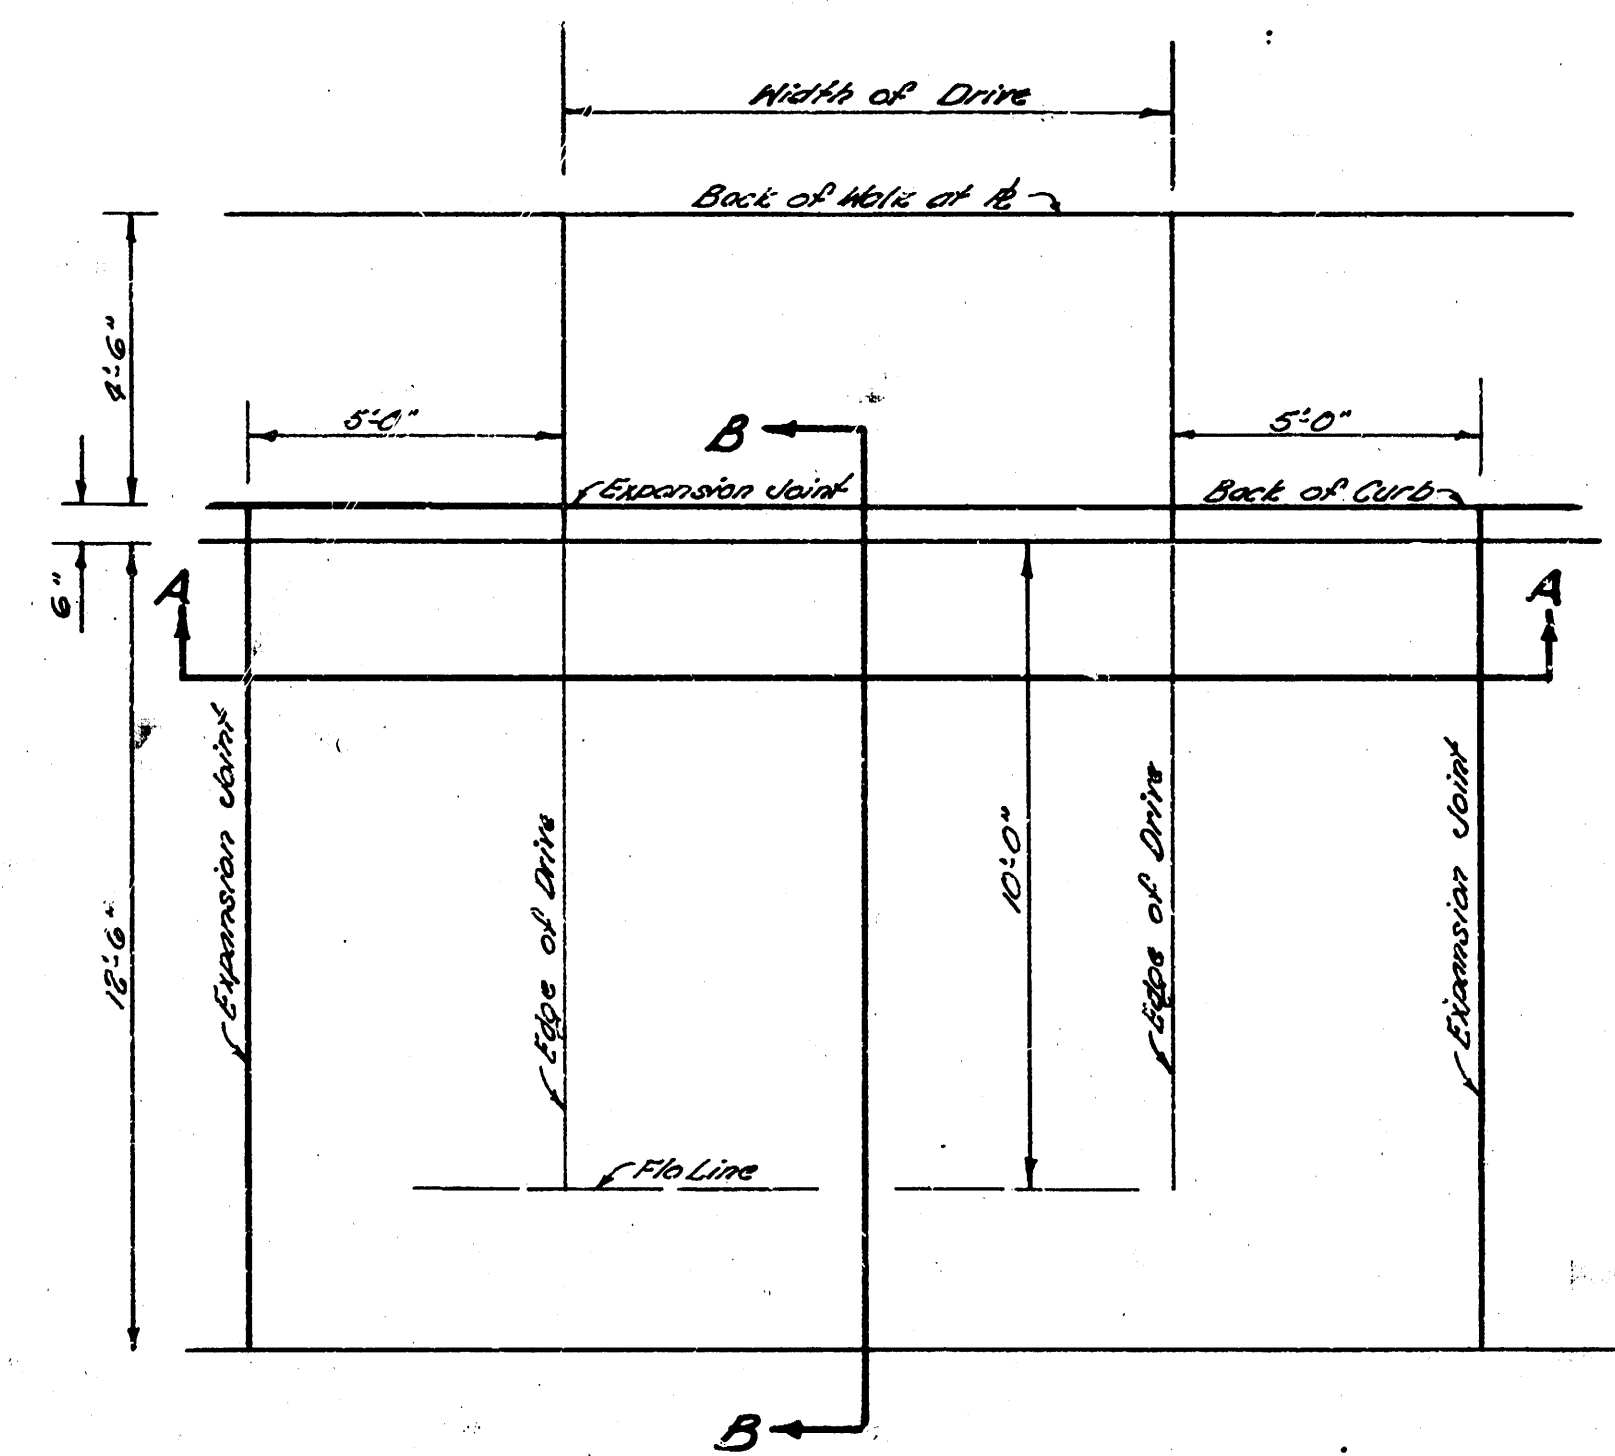

RAMP DRIVE DETAIL
Not To Scale

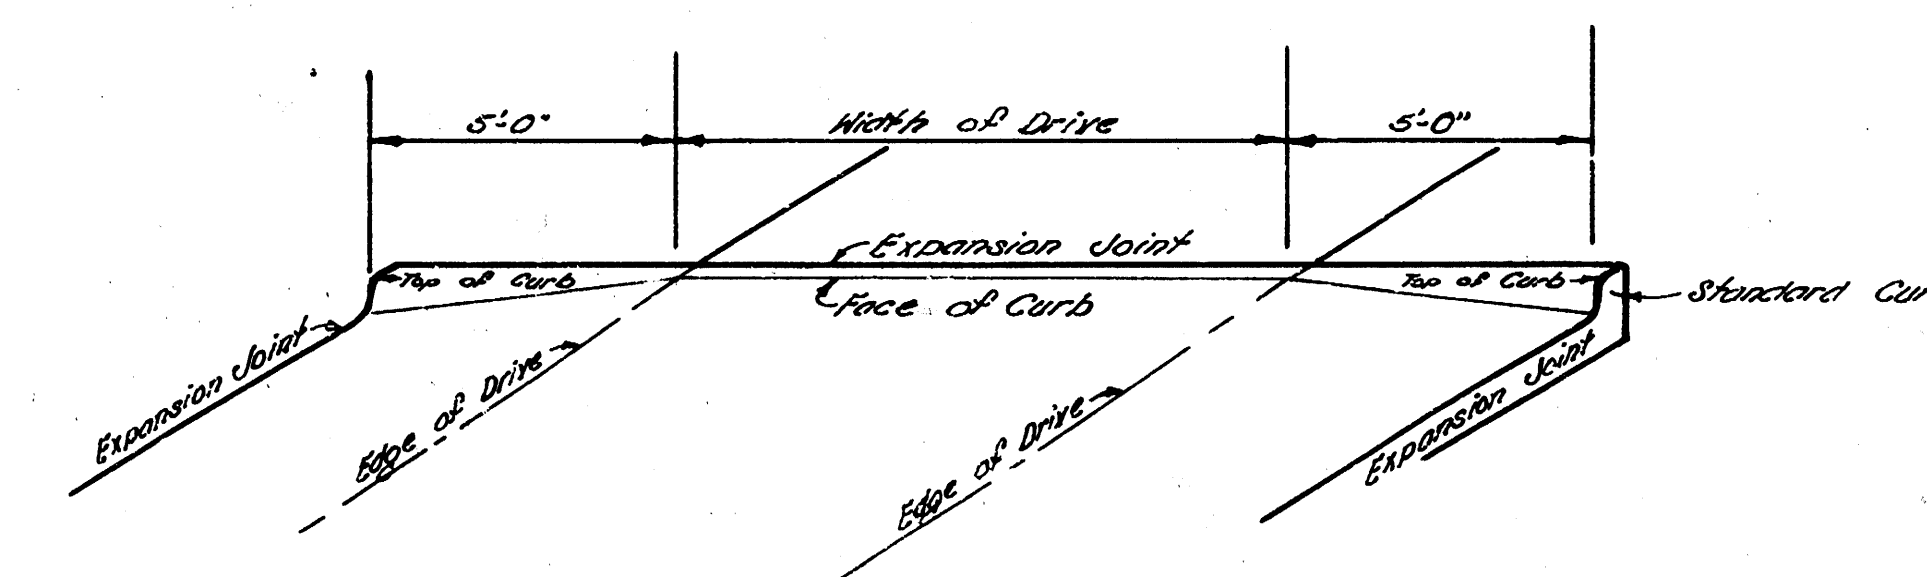






SECTION A-A
Not To Scale

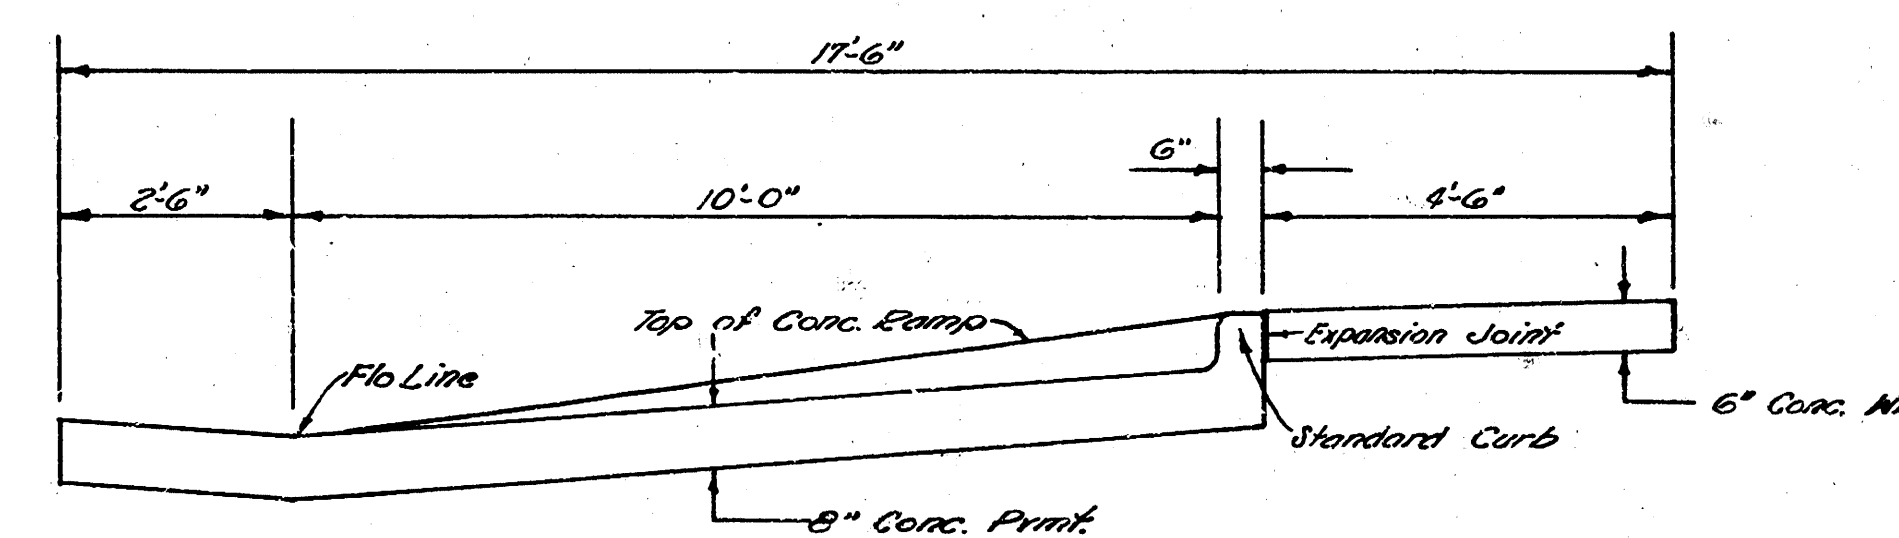

SECTION B-B
Not To Scale

INTERSECTION
DOUGLAS AVE. & RUTAN AVE.

1/4

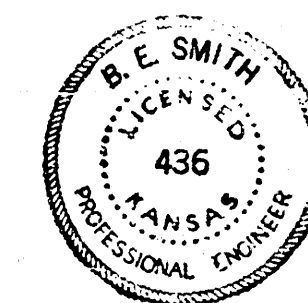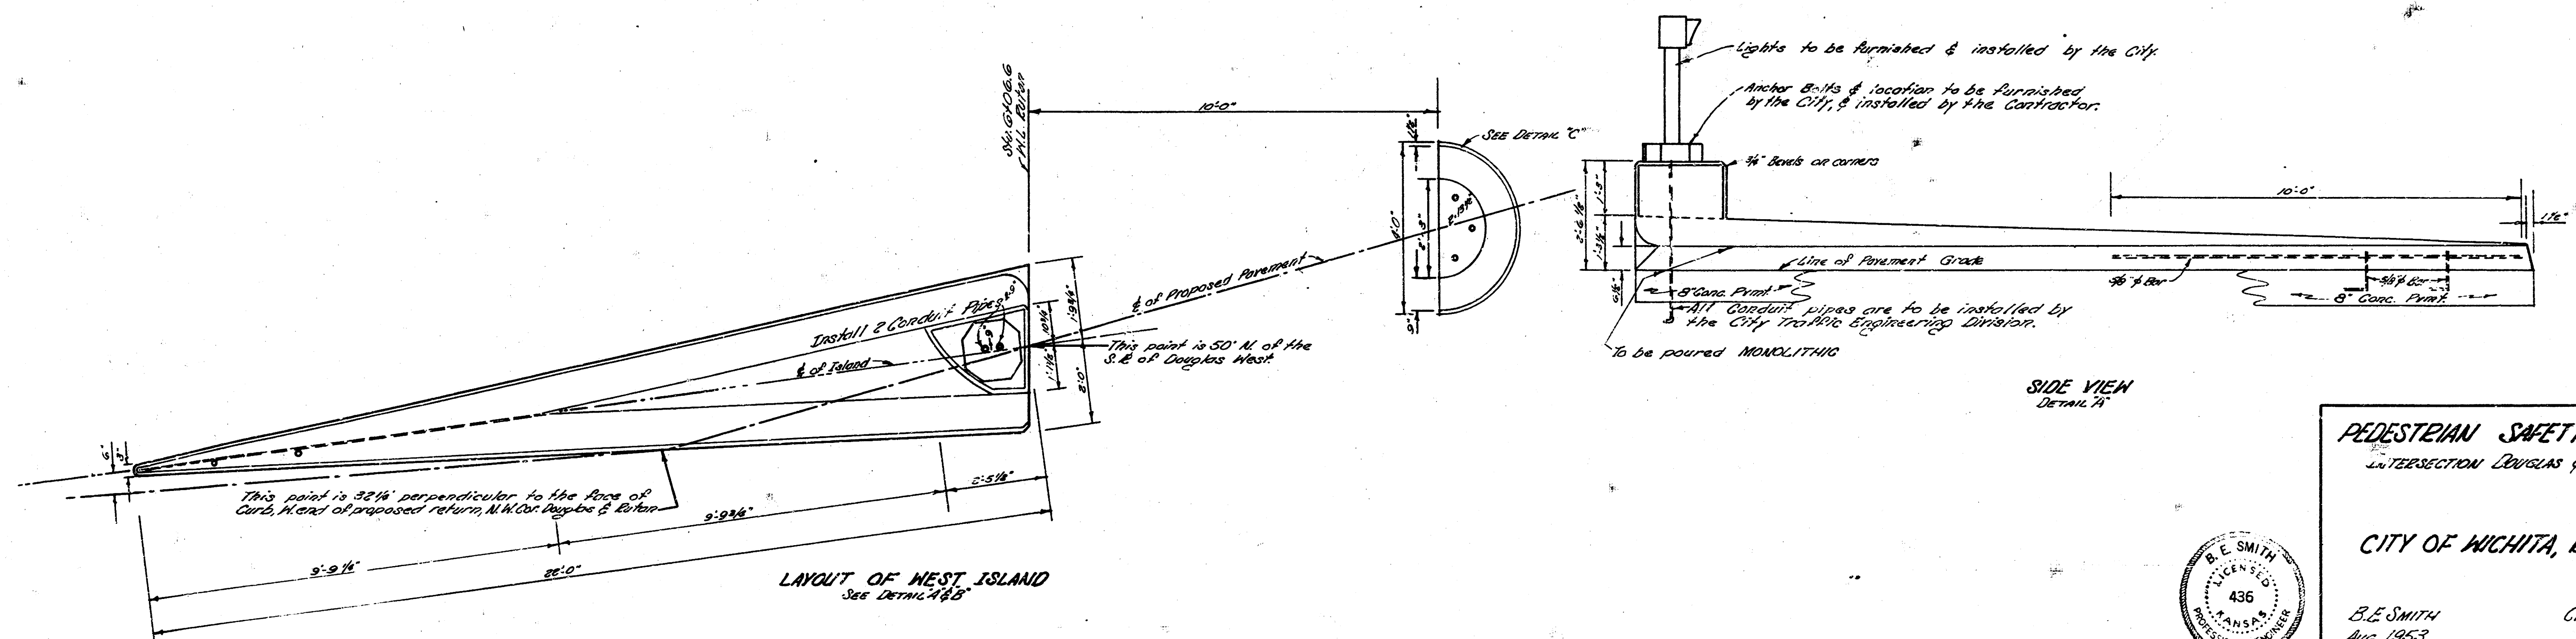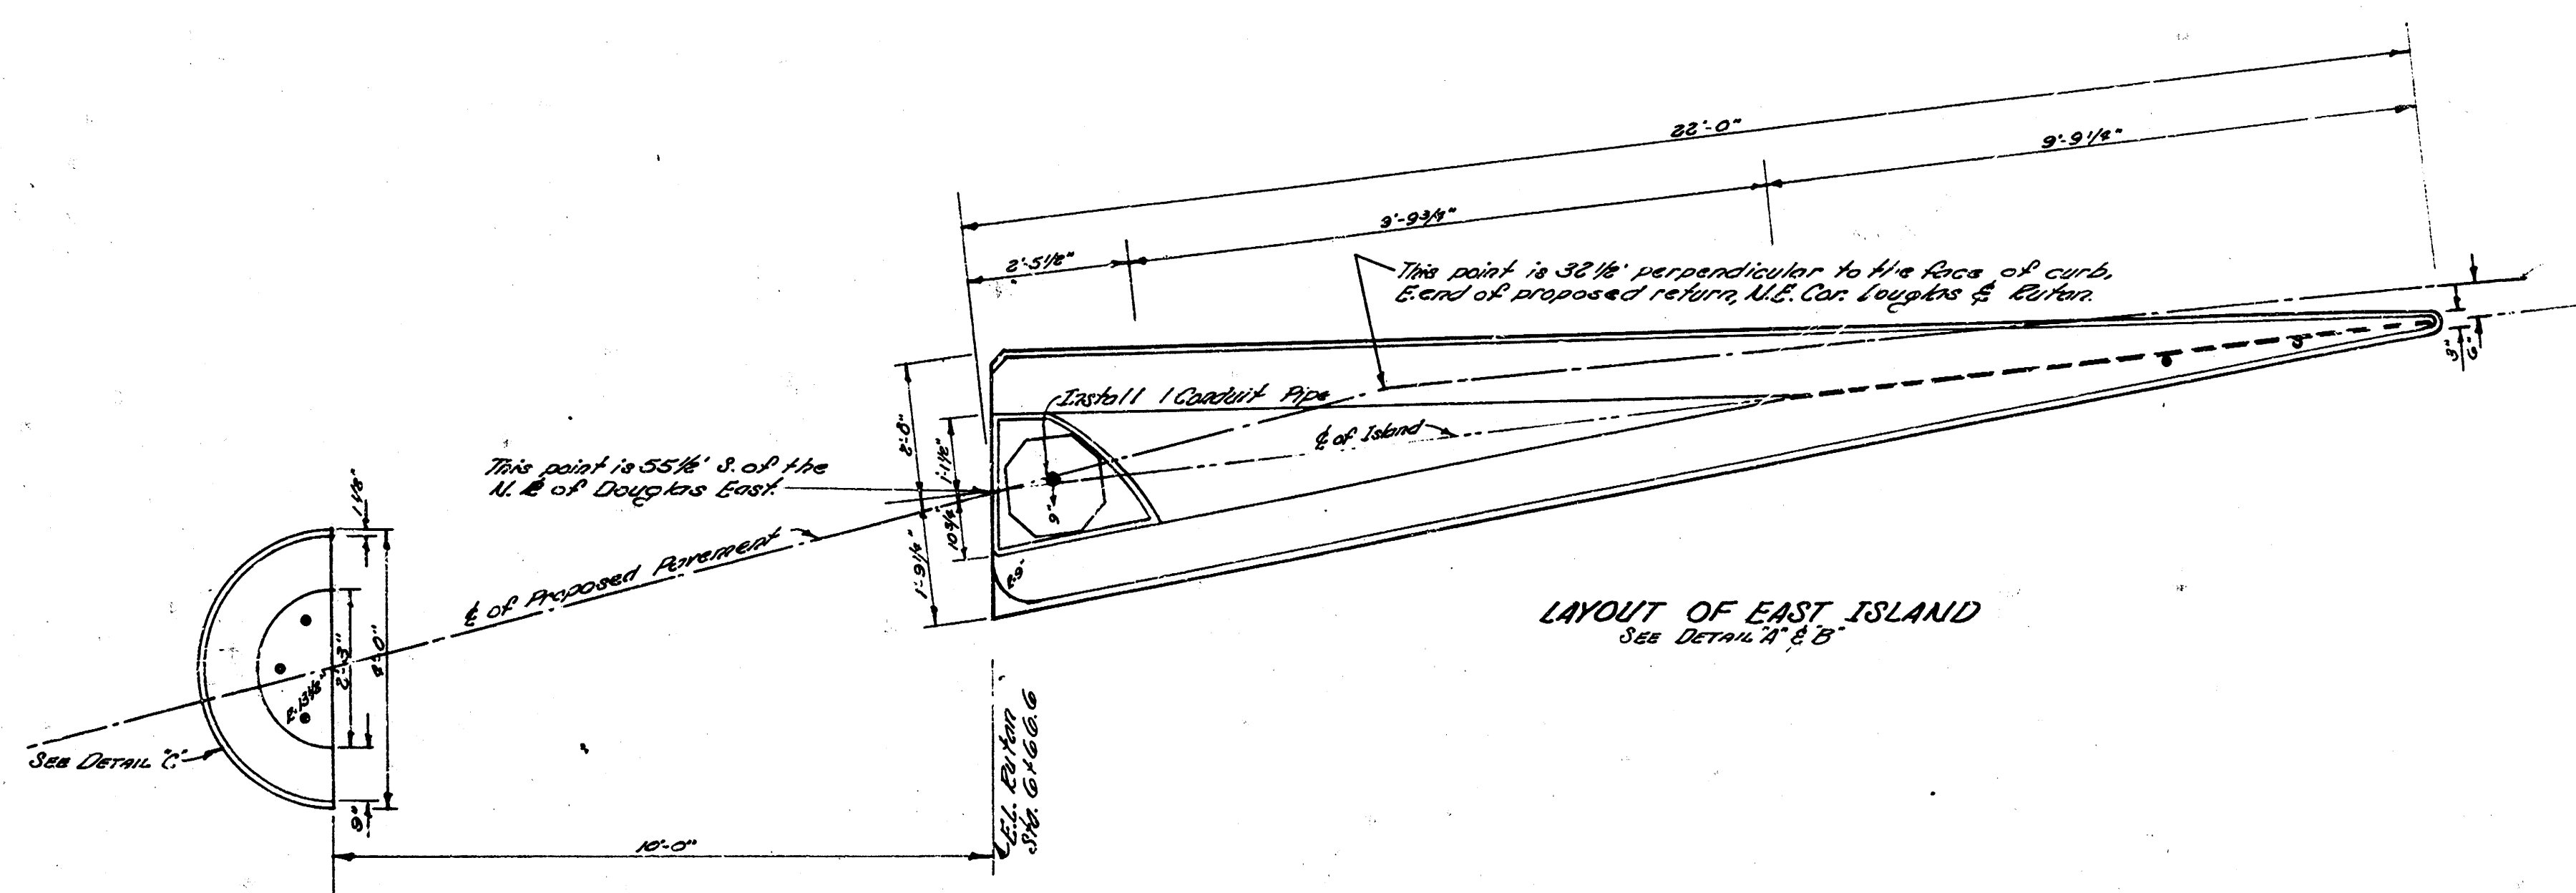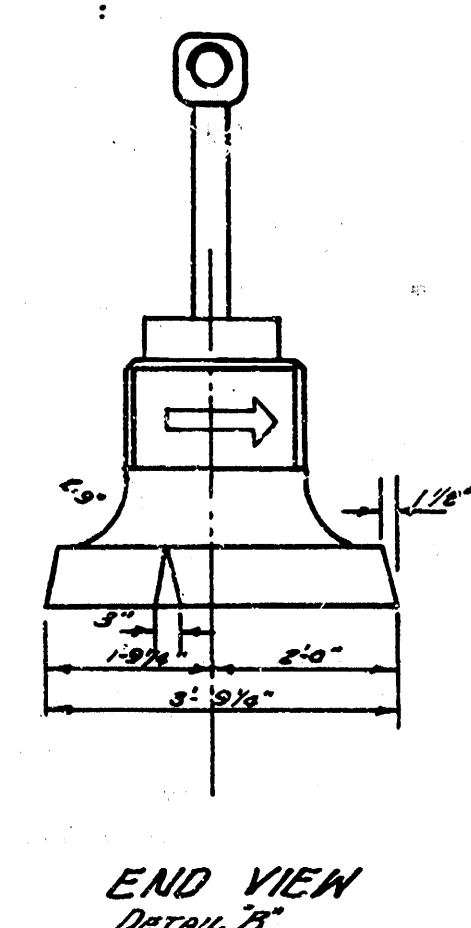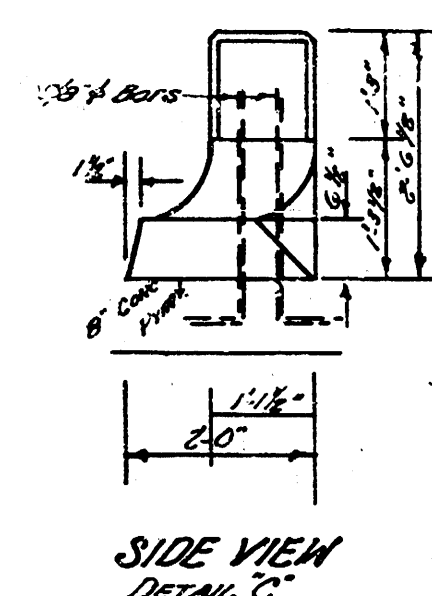

PEDESTRIAN SAFETY ISLANDS
INTERSECTION DOUGLAS & B. AVE.

CITY OF WICHITA, KANSAS

B.E. SMITH
Aug. 1953

City Engineer