



B.M. 11518 NE Cor. top conc. stop. nos #539 N Penn.
 B.M. 11371 "T" in Troy F. Hyd SW Cor. Penn # 3rd

All elevations shown are new grades for existing grades see
 book 5-6 P&P.

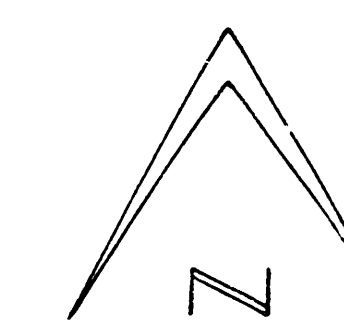

Scale 1"=10'

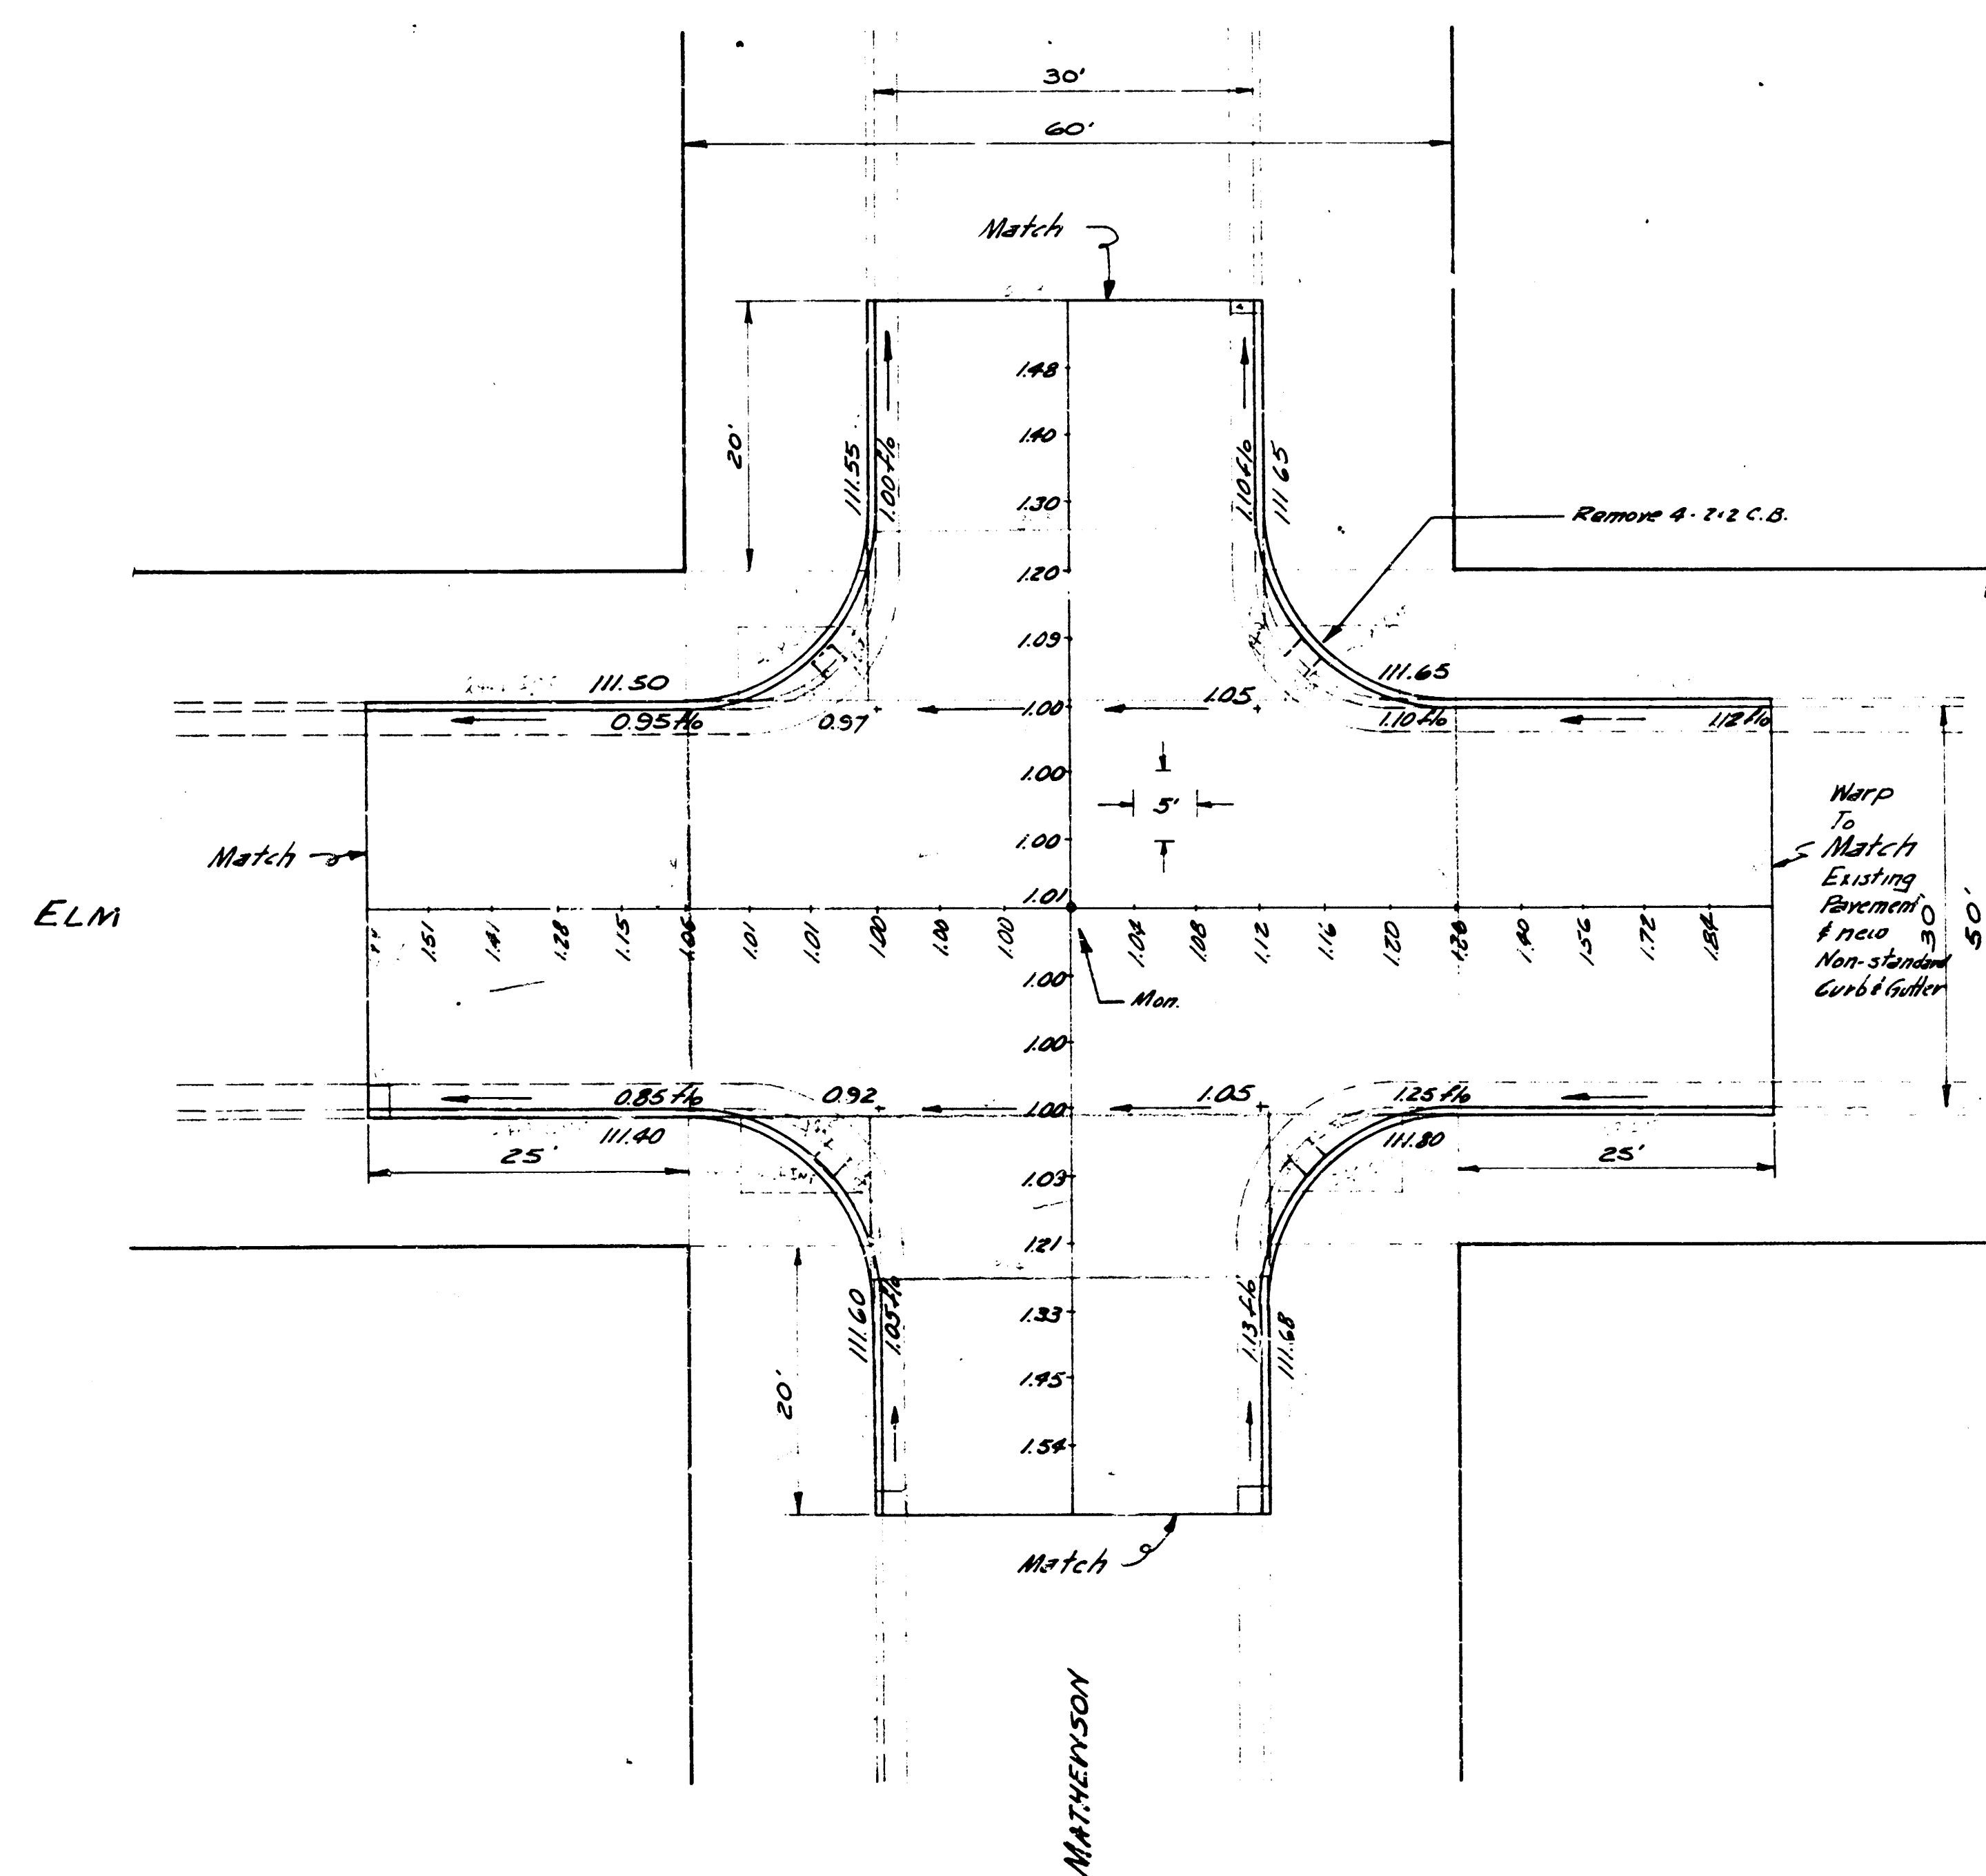

INTERSECTION OF ELM & MATHEWSON



REPAVE - 6" CONCRETE
 CITY OF WICHITA KANSAS
 B.E. SMITH CITY ENGINEER
 AUG 1954 PROJ. NO. C12-289