



B.M. 9763 N.W. Cor. Conc. Porch, House, N.E. Cor. Lulu & Marion.

LULU

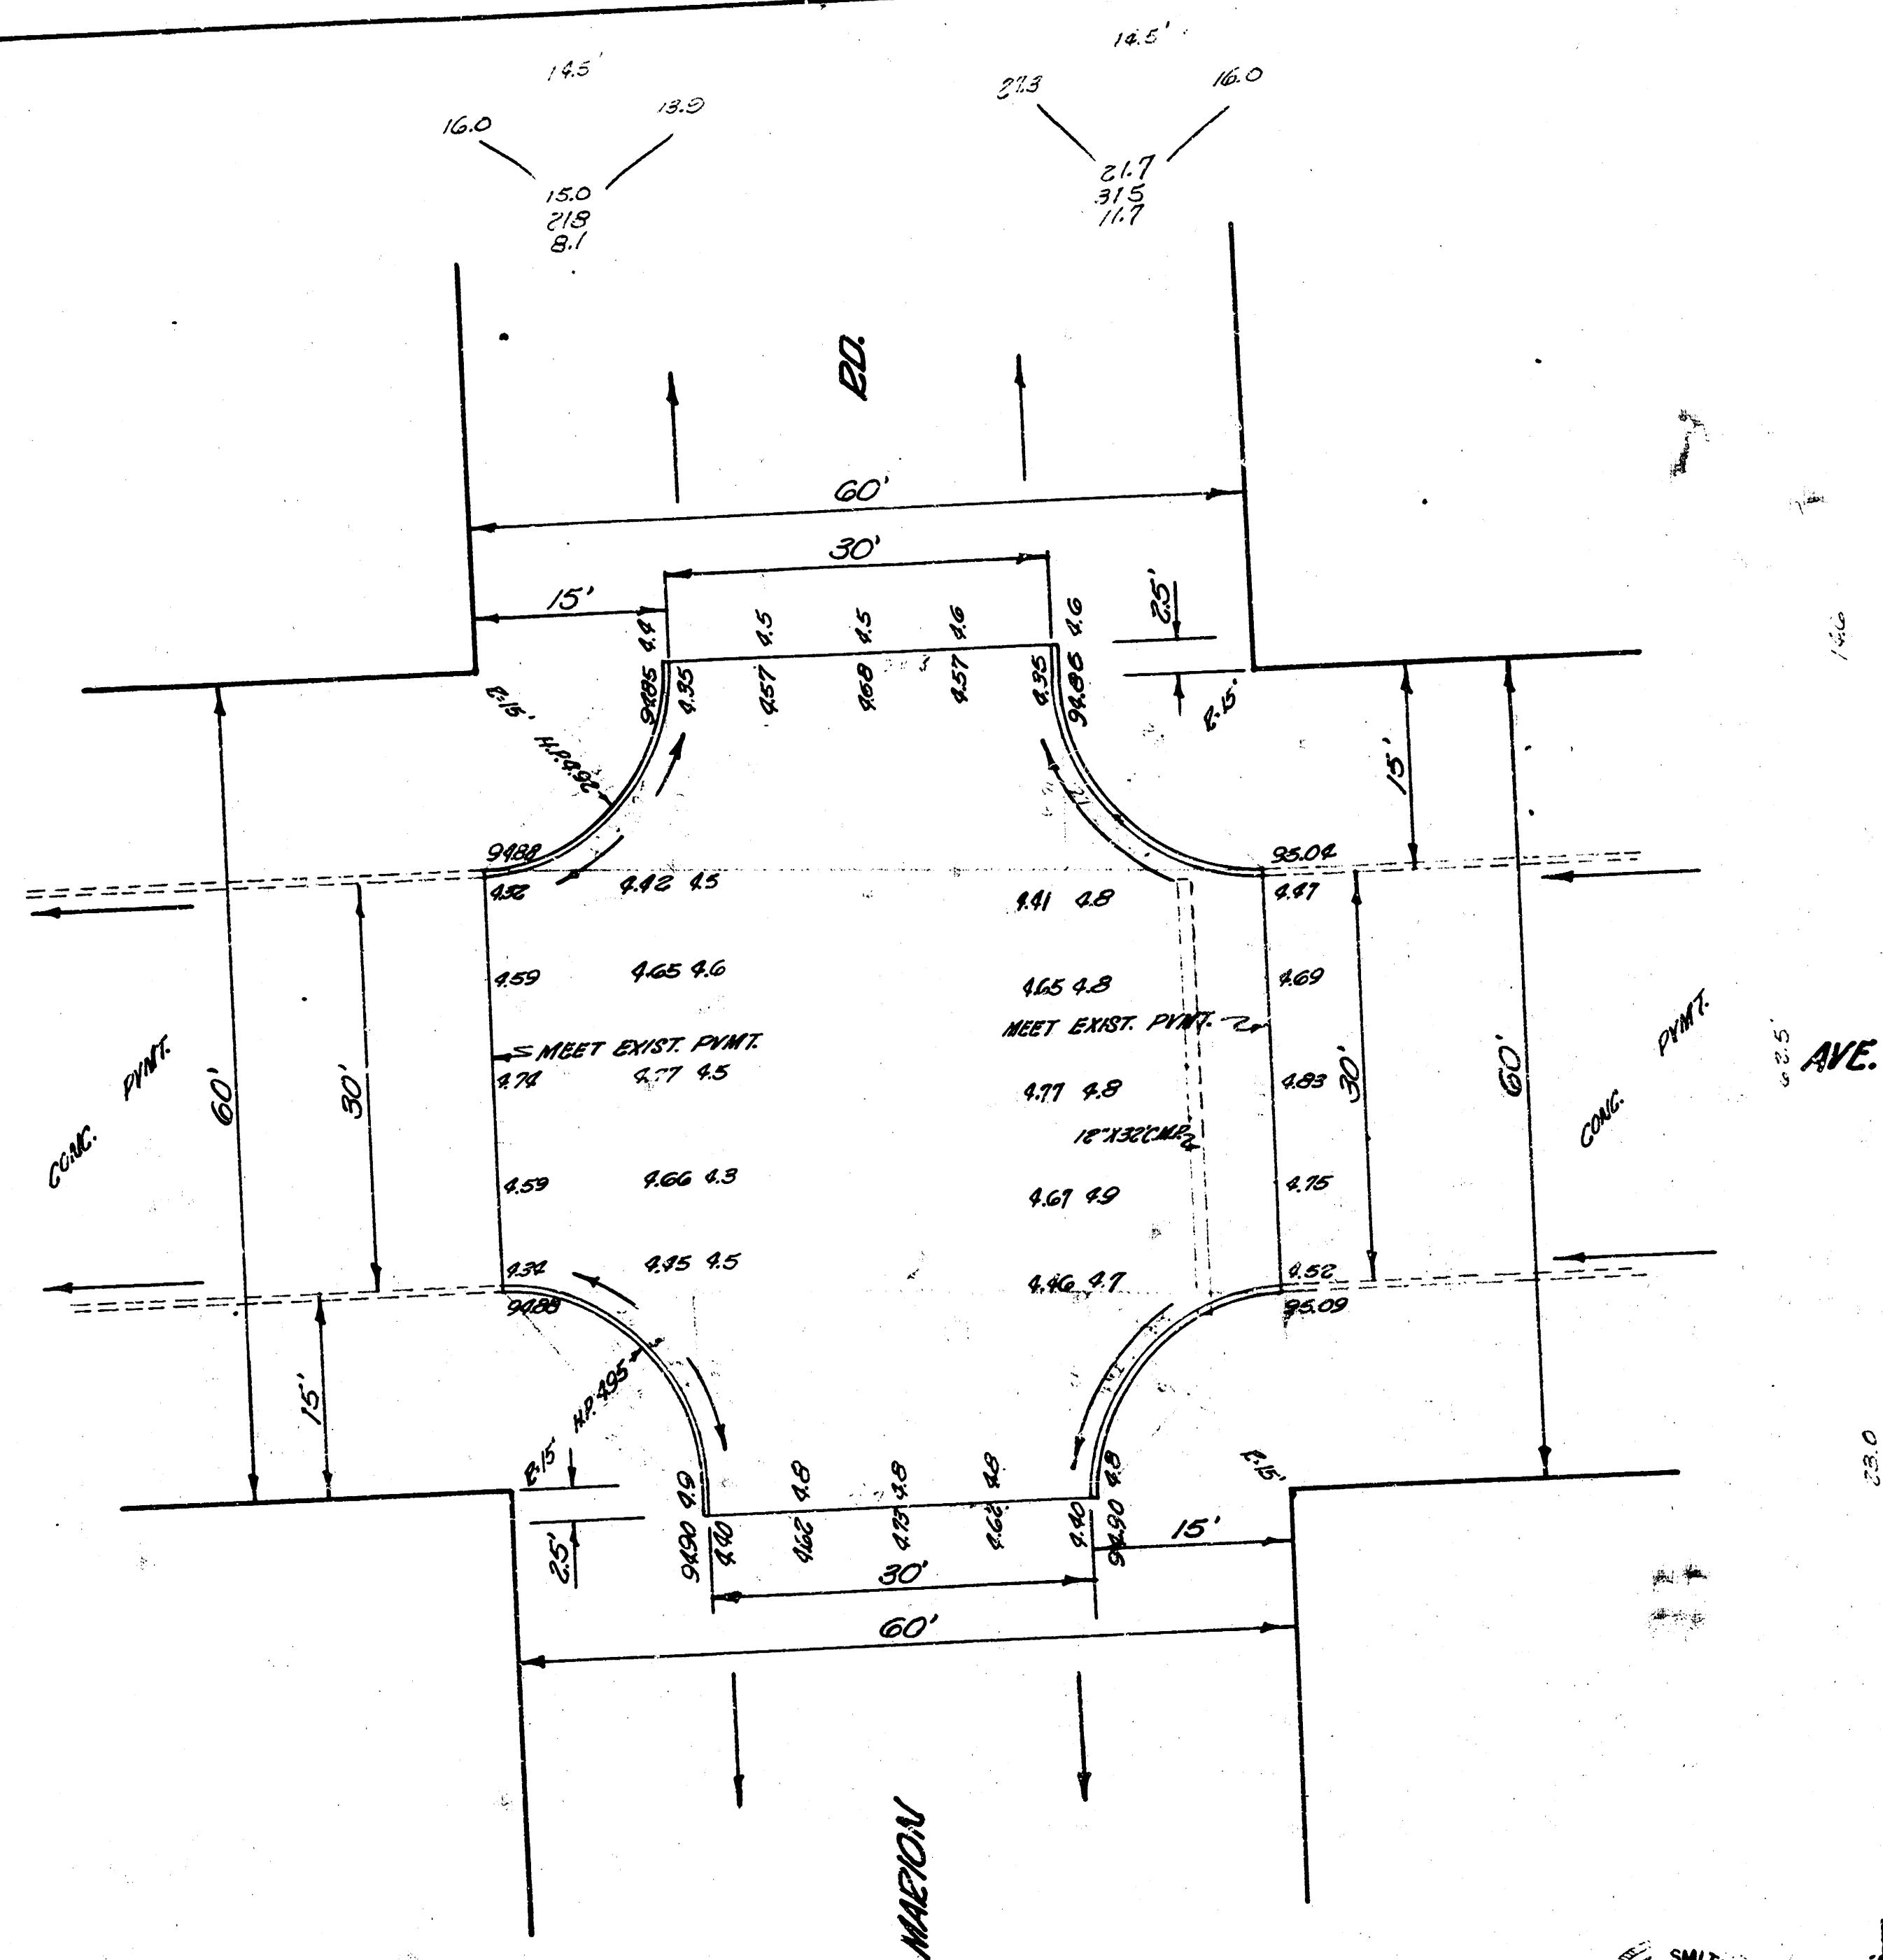

$\frac{5.14}{1.71} = 3.0$
 $\frac{1.02}{0.3} = 3.4$
 TOTAL 69.6 CU YDS.

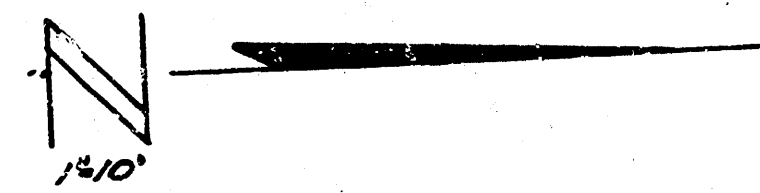

INTERSECTION
LULU AVE. & MARION RD.
6" Conc. & C.C.

CITY OF WICHITA, KANSAS

B.E. SMITH
JUNE 1953

CITY ENGINEER
Permit No. 0319

1 2 3 10